


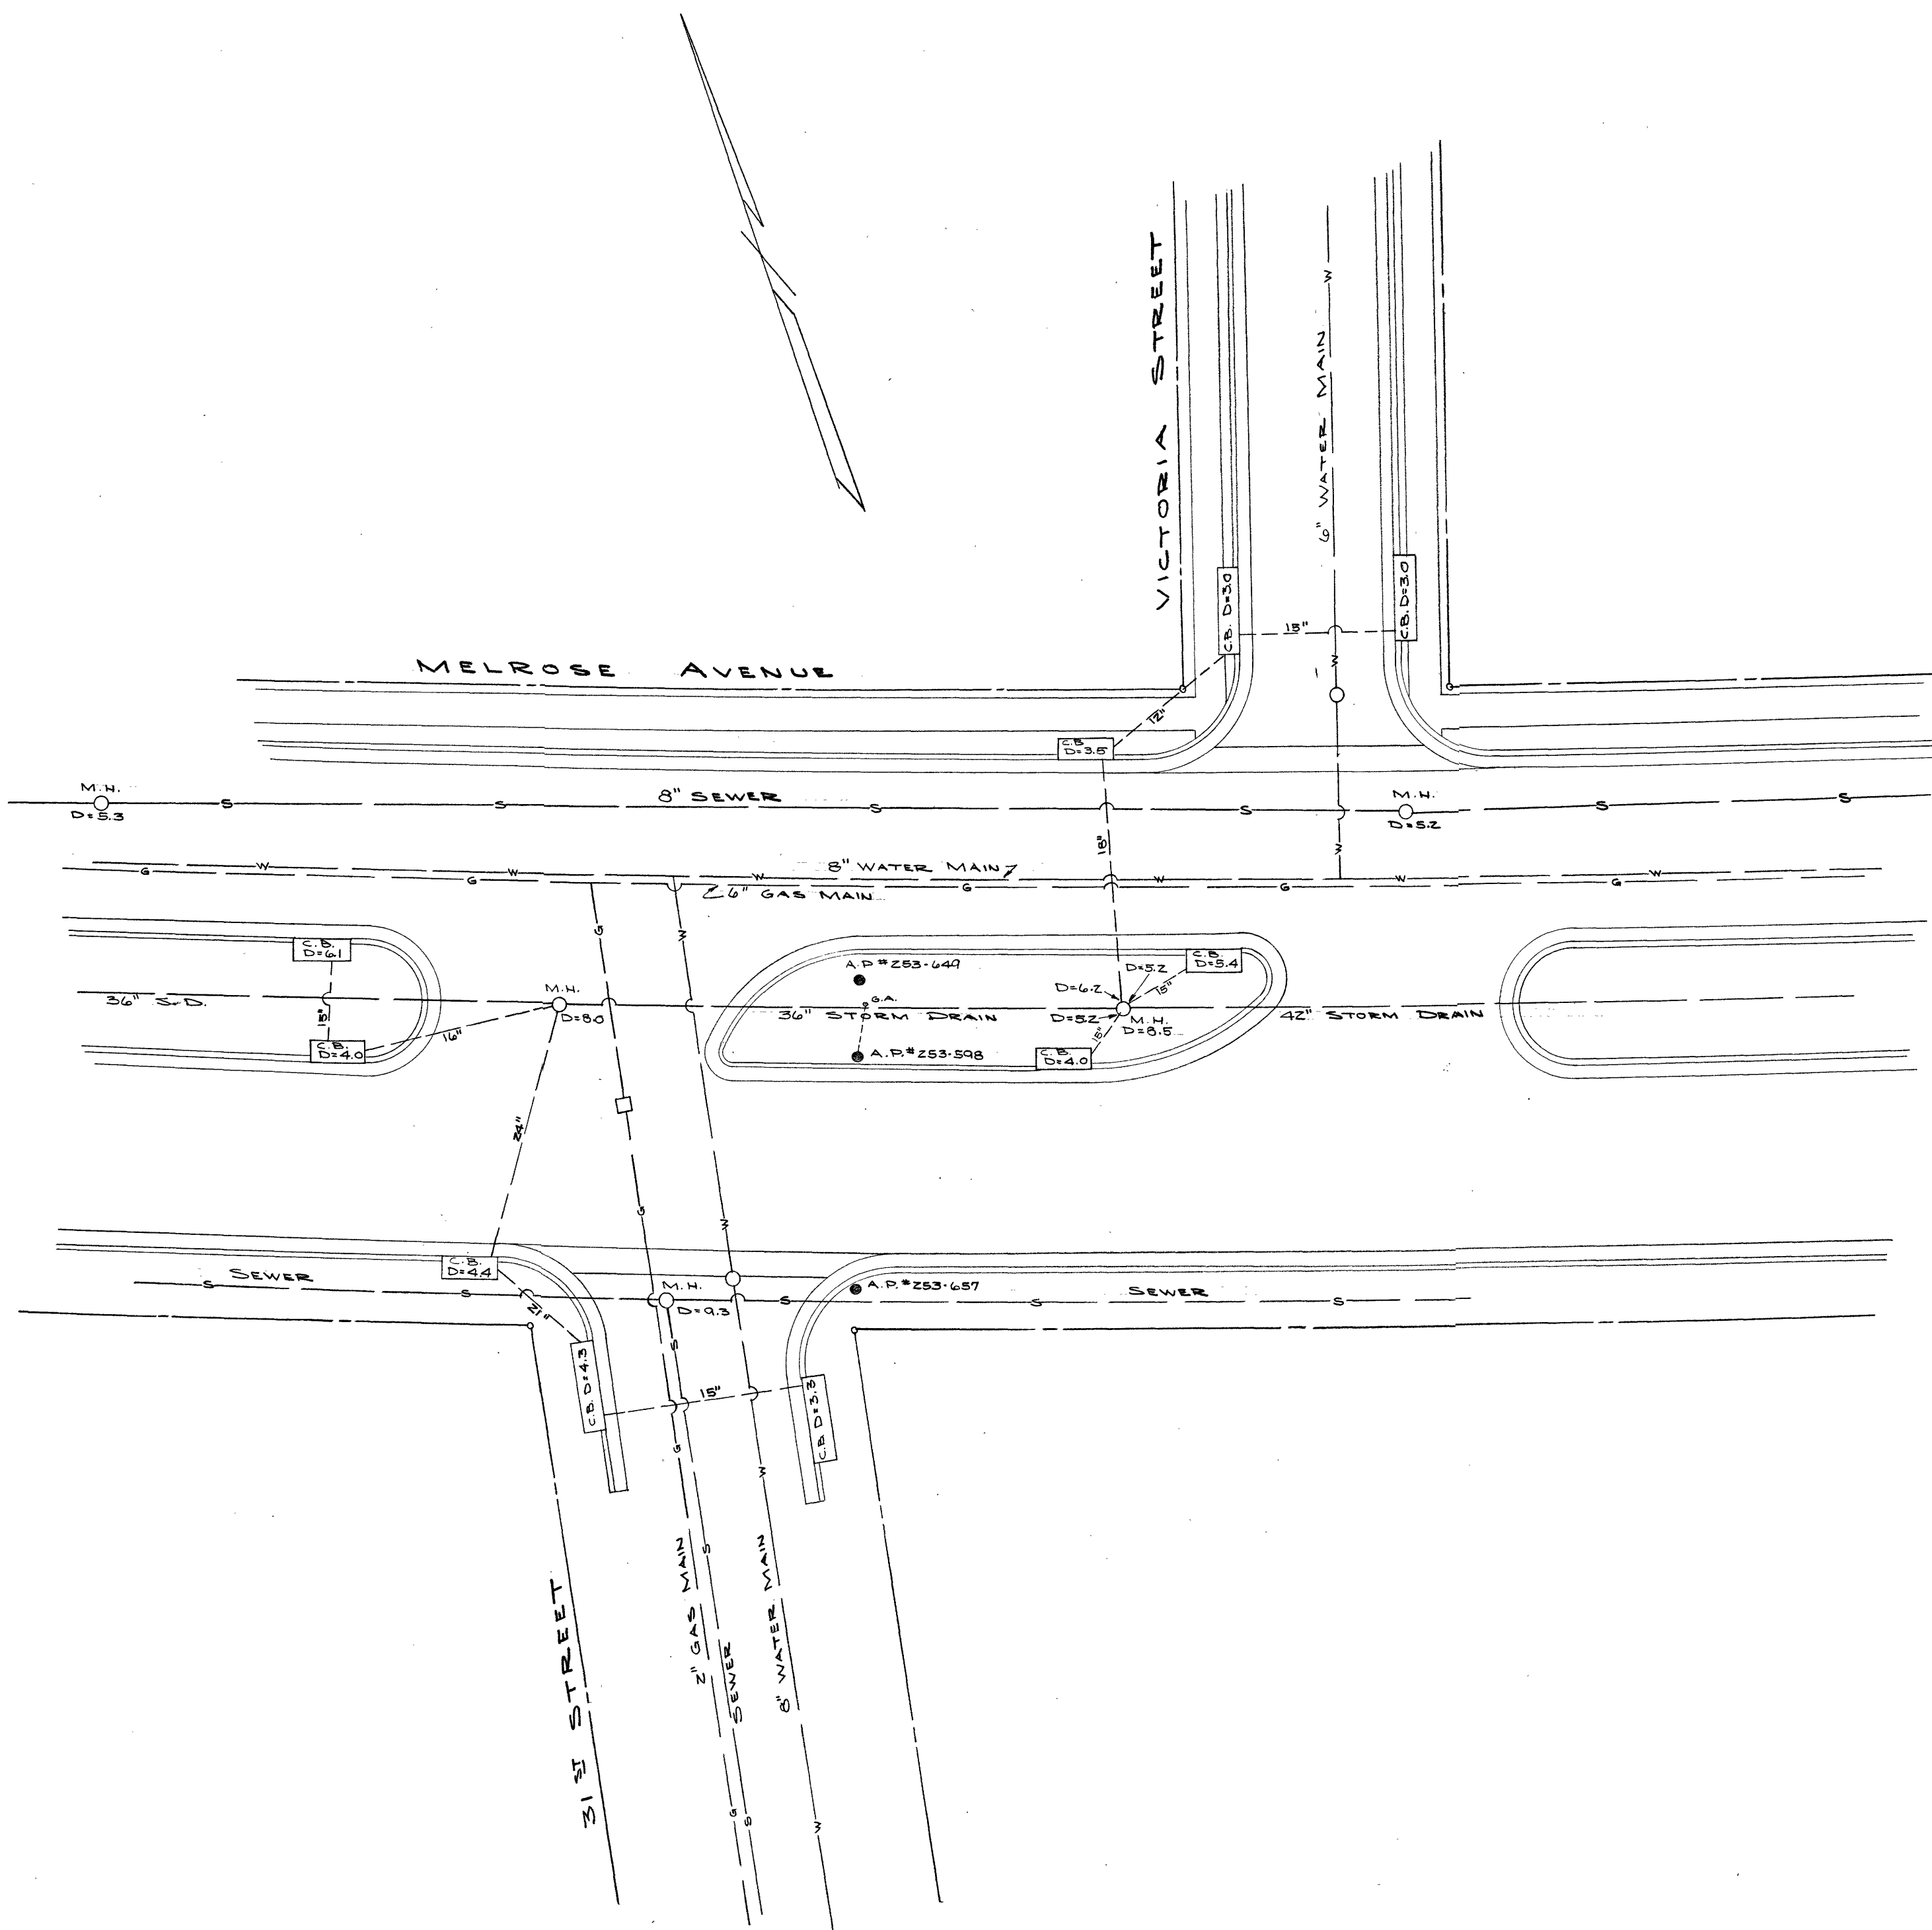

UTILITIES LOCATION SURVEY

MELROSE AVENUE - VICTORIA STREET & 31ST STREET N.W.

ROANOKE

VIRGINIA

DATE: NOV. 20, 1962

SCALE: 1" = 20'

part of 63-19