


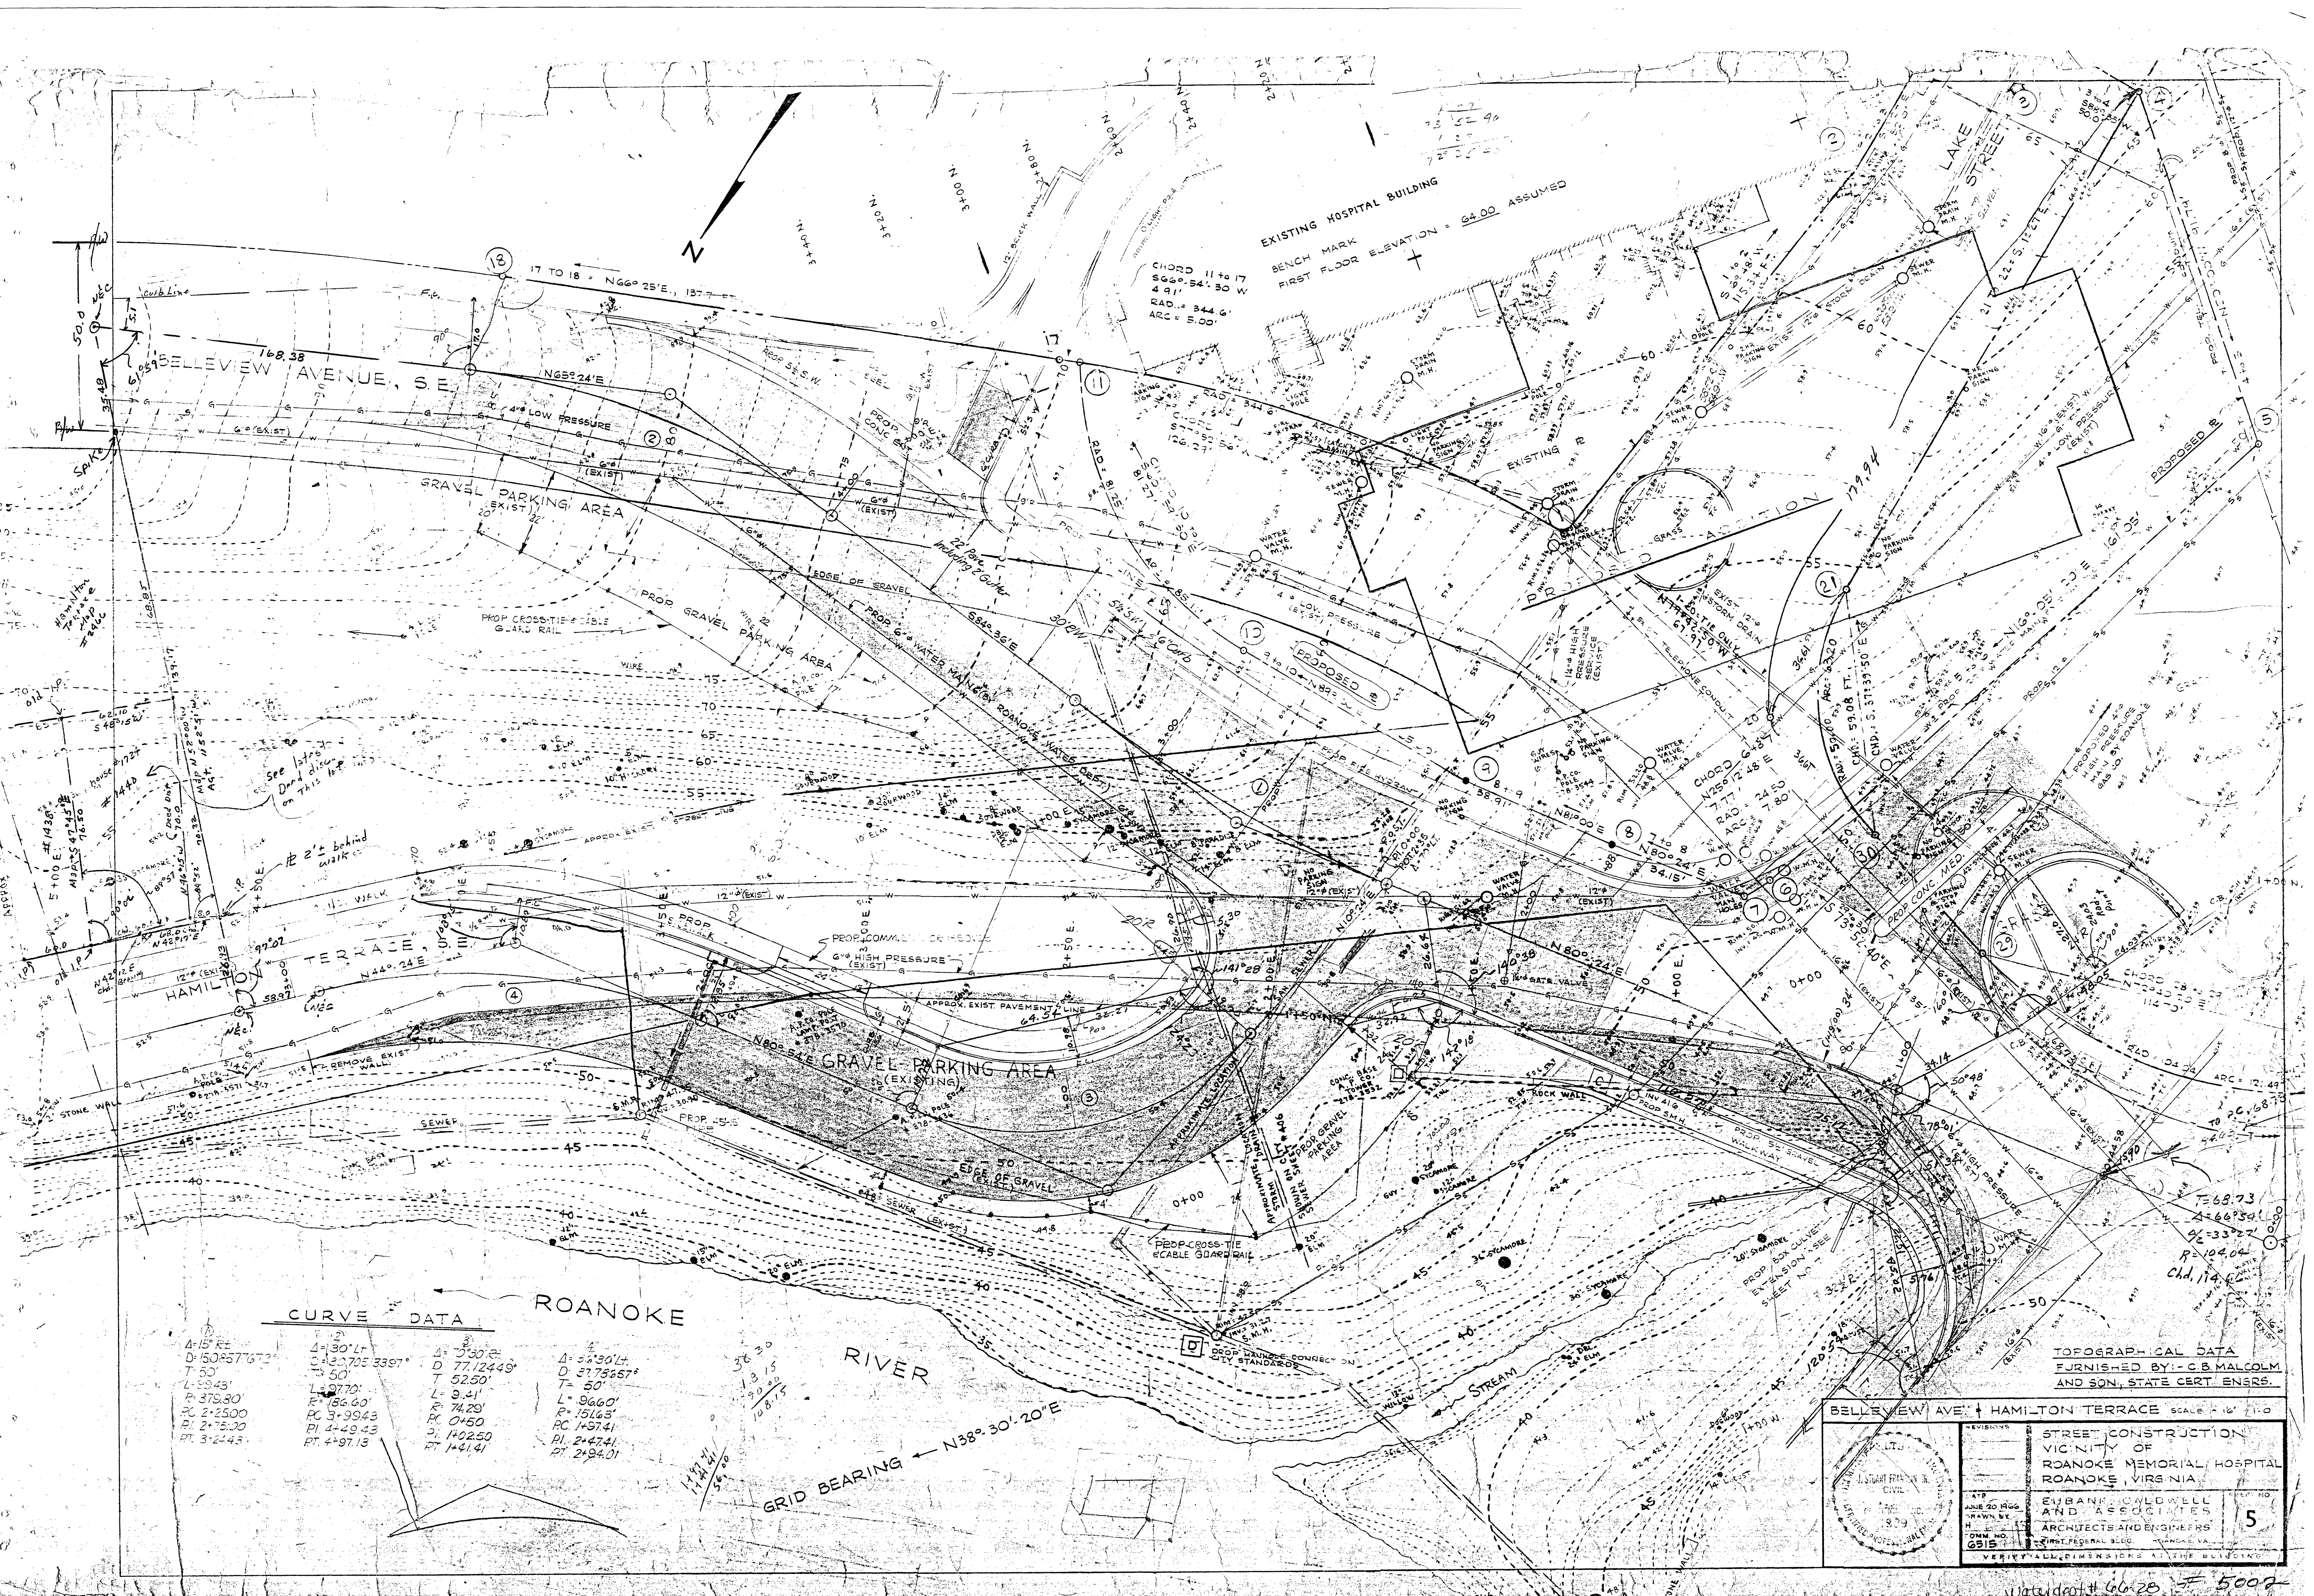

CURVE DATA

1	2	3	4
A=15° RT	A=30° LT	A=30° RT	A=30° LT
D=150.577672	D=30.7053397	D=77.72449	D=77.72449
T=50	T=50	T=52.50	T=50
L=99.43	L=99.70	L=99.41	L=99.41
P=379.80	P=186.60	P=74.29	P=74.29
PC=22500	PC=3199.43	PC=0+50	PC=1497.41
PI=2+75.00	PI=4+49.43	PI=1+02.50	PI=2+47.41
PT=3+24.3	PT=4+97.13	PT=1+41.41	PT=2+94.01

ROANOKE

RIVER

GRID BEARING ← N38° 30' 20" E

TOPOGRAPHICAL DATA
FURNISHED BY: C.B. MALCOLM
AND SON, STATE CERT. ENGRS.

BELLEVIEW AVE. + HAMILTON TERRACE SCALE 1" = 10'

REVISIONS

1	2
AUG 20 1966	
DRAWN BY	
CHECKED BY	
DATE	

STREET CONSTRUCTION
VICINITY OF
ROANOKE MEMORIAL HOSPITAL
ROANOKE, VIRGINIA

5

water depth 66.28 # 5002