


8" VLV. FURN. BY
R.W.D. - INST. BY
J.F. ST. CLAIR

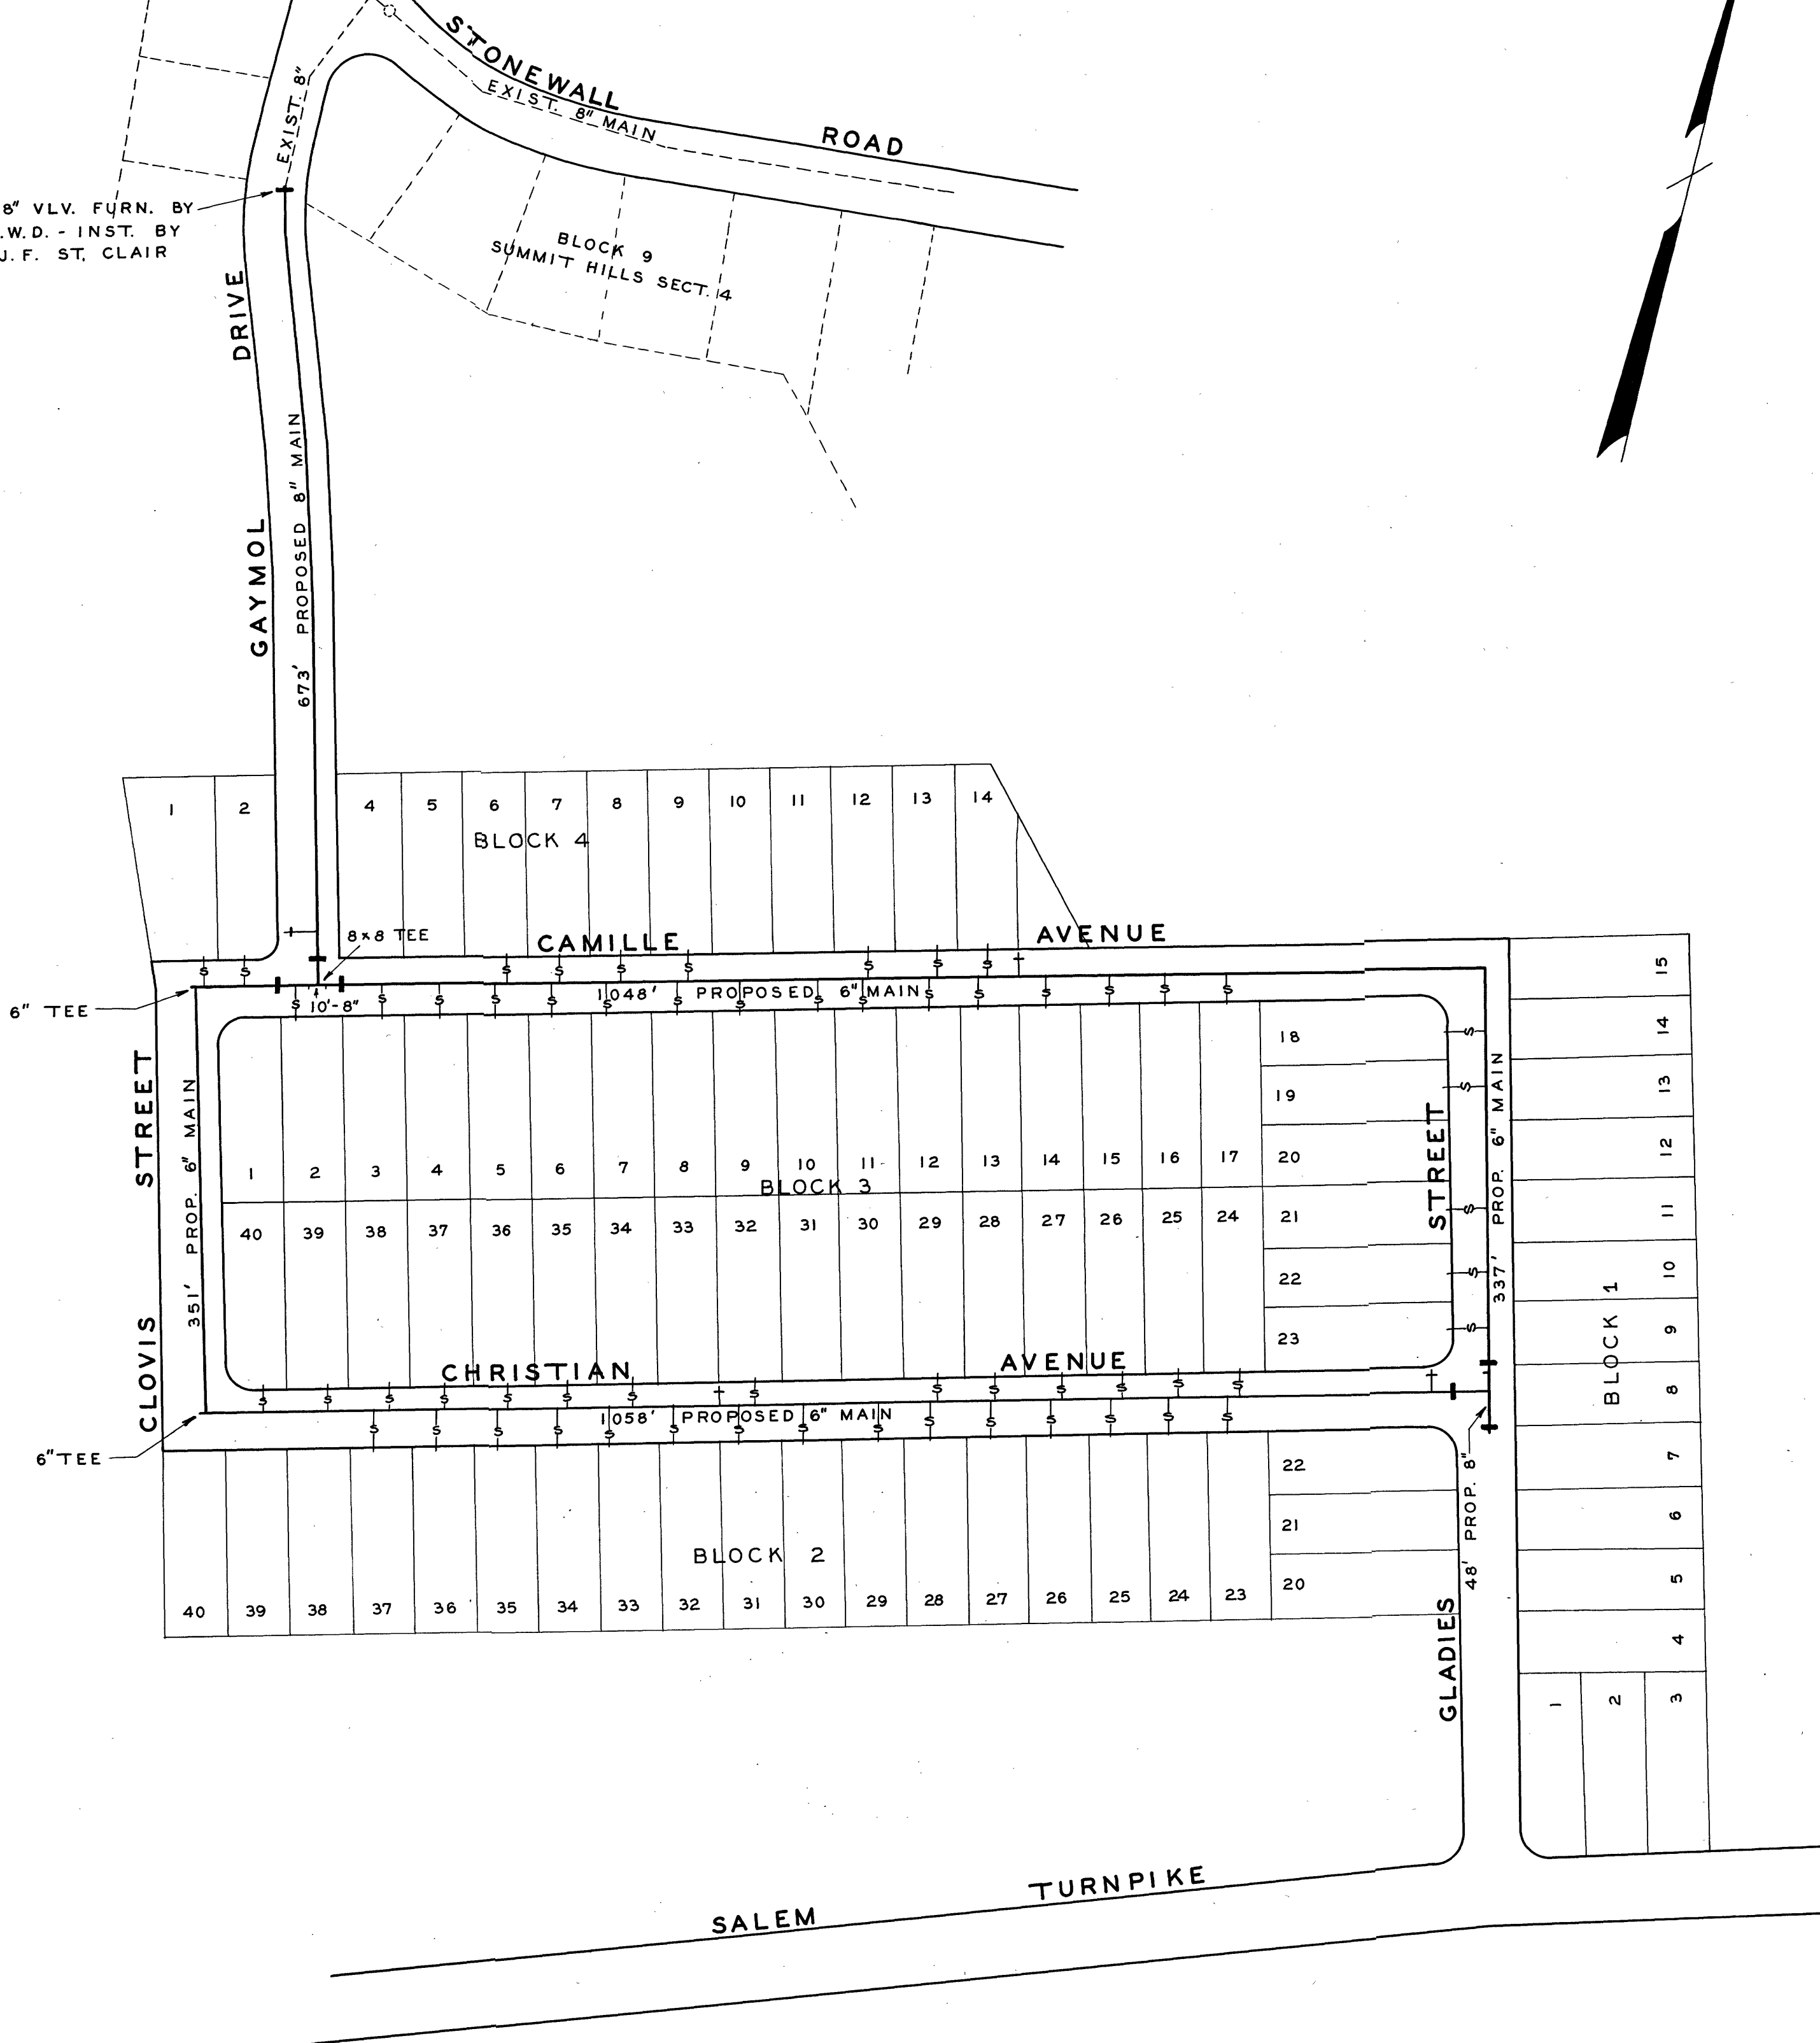

L.E. Fallow
MGR. ROANOKE WATER DEPT.
Werner K. Sensbach
AGENT FOR ROANOKE PLANNING COMM.
H. Clifton Boyles
CITY ENGINEER OF ROANOKE, VA.
John J. Williams
DIRECTOR OF PUBLIC WORKS

2-15-62
DATE
2-14-62
DATE
2-15-62
DATE
2-15-62
DATE

DATE STARTED MARCH 14, 1962				
DATE COMP. APRIL 20, 1962				
FEET MAIN	SIZE	VALVE	VAULT	BOX
2794	6"	4-6"	4	
731	8"	3-8"	3	
F. H. COMP.				
F. H. STUB ONLY	4	6"	4-6"	4
SERV. INS. BY: J.F. ST. CLAIR & SON				
MAINS INS. BY: J.F. ST. CLAIR & SON				
NO. 3/4" SERV. INS. 59				
CITY OR CO. COUNTY				
DEPT. INSP. L.E.T. & D.T.M.				

WATER DEPARTMENT
CITY OF ROANOKE, VA.
MOOMAW HEIGHTS
SCALE - 1" = 100'
DRAWN BY N.H.C. DEC. 19, 1961