


DATE STARTED	12-4-67				
DATE COMP.	1-2-68				
FEET MAIN	SIZE	VALVE	VAULT	BOX	
844'	8"	1	1		
2096	6"	4	4		
F. H. COMP.					
F. H. STUB ONLY	2	6"	2	2	
SERV. INS. BY:	J. P. TURNER				
MAINS INS. BY:	J. P. TURNER				
NO. 3/4" SERV. INS.	41				
CITY OR CO.	COUNTY				
DEPT. INSP.	A. M. CORRELL				

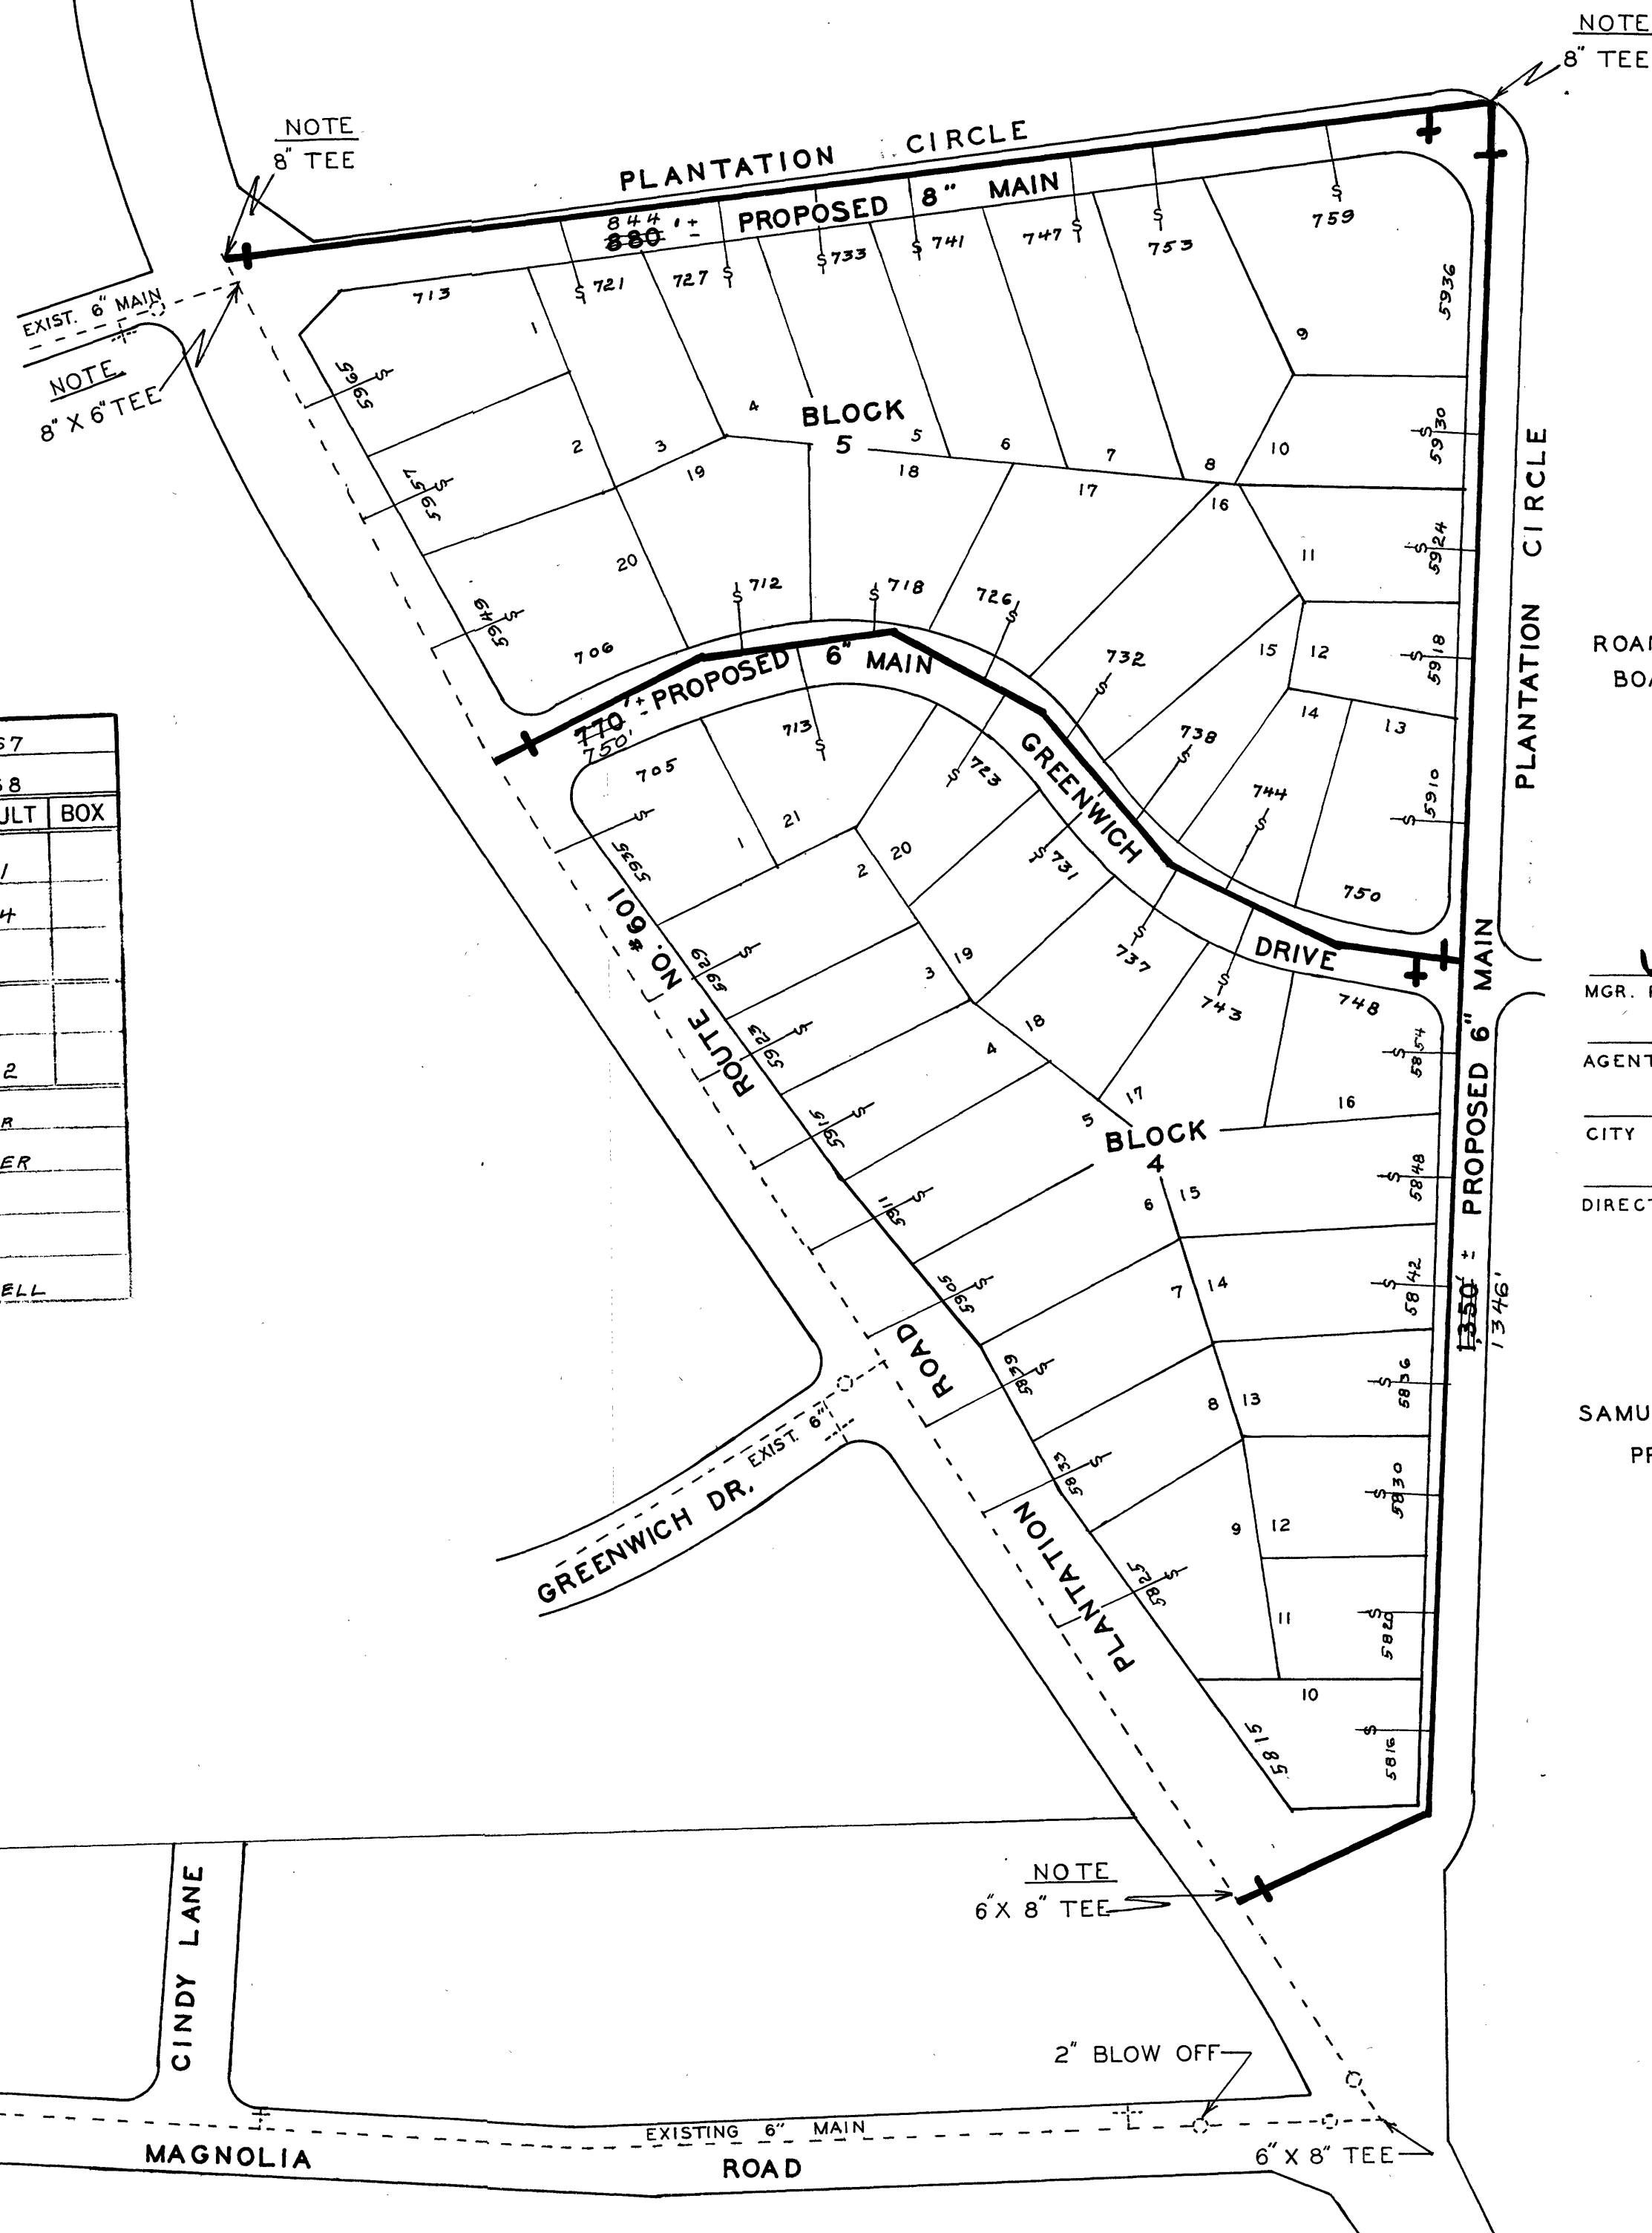

ROANOKE COUNTY SCHOOL
BOARD PROPERTY

J. W. Damm
MGR. ROANOKE WATER DEPARTMENT
AGENT FOR ROANOKE PLANNING COMM.
CITY ENGINEER OF ROANOKE VA.
DIRECTOR OF PUBLIC WORKS

DATE
DATE
DATE
DATE

SAMUEL D. STOKES
PROPERTY

WATER DEPARTMENT
CITY OF ROANOKE, VA.
MOUNTAIN VIEW COURT SECT 2

SCALE 1" = 100'
DRAWN BY C.G.C AUG. 22, 1967
REVISED SEPT. 25, 1967