


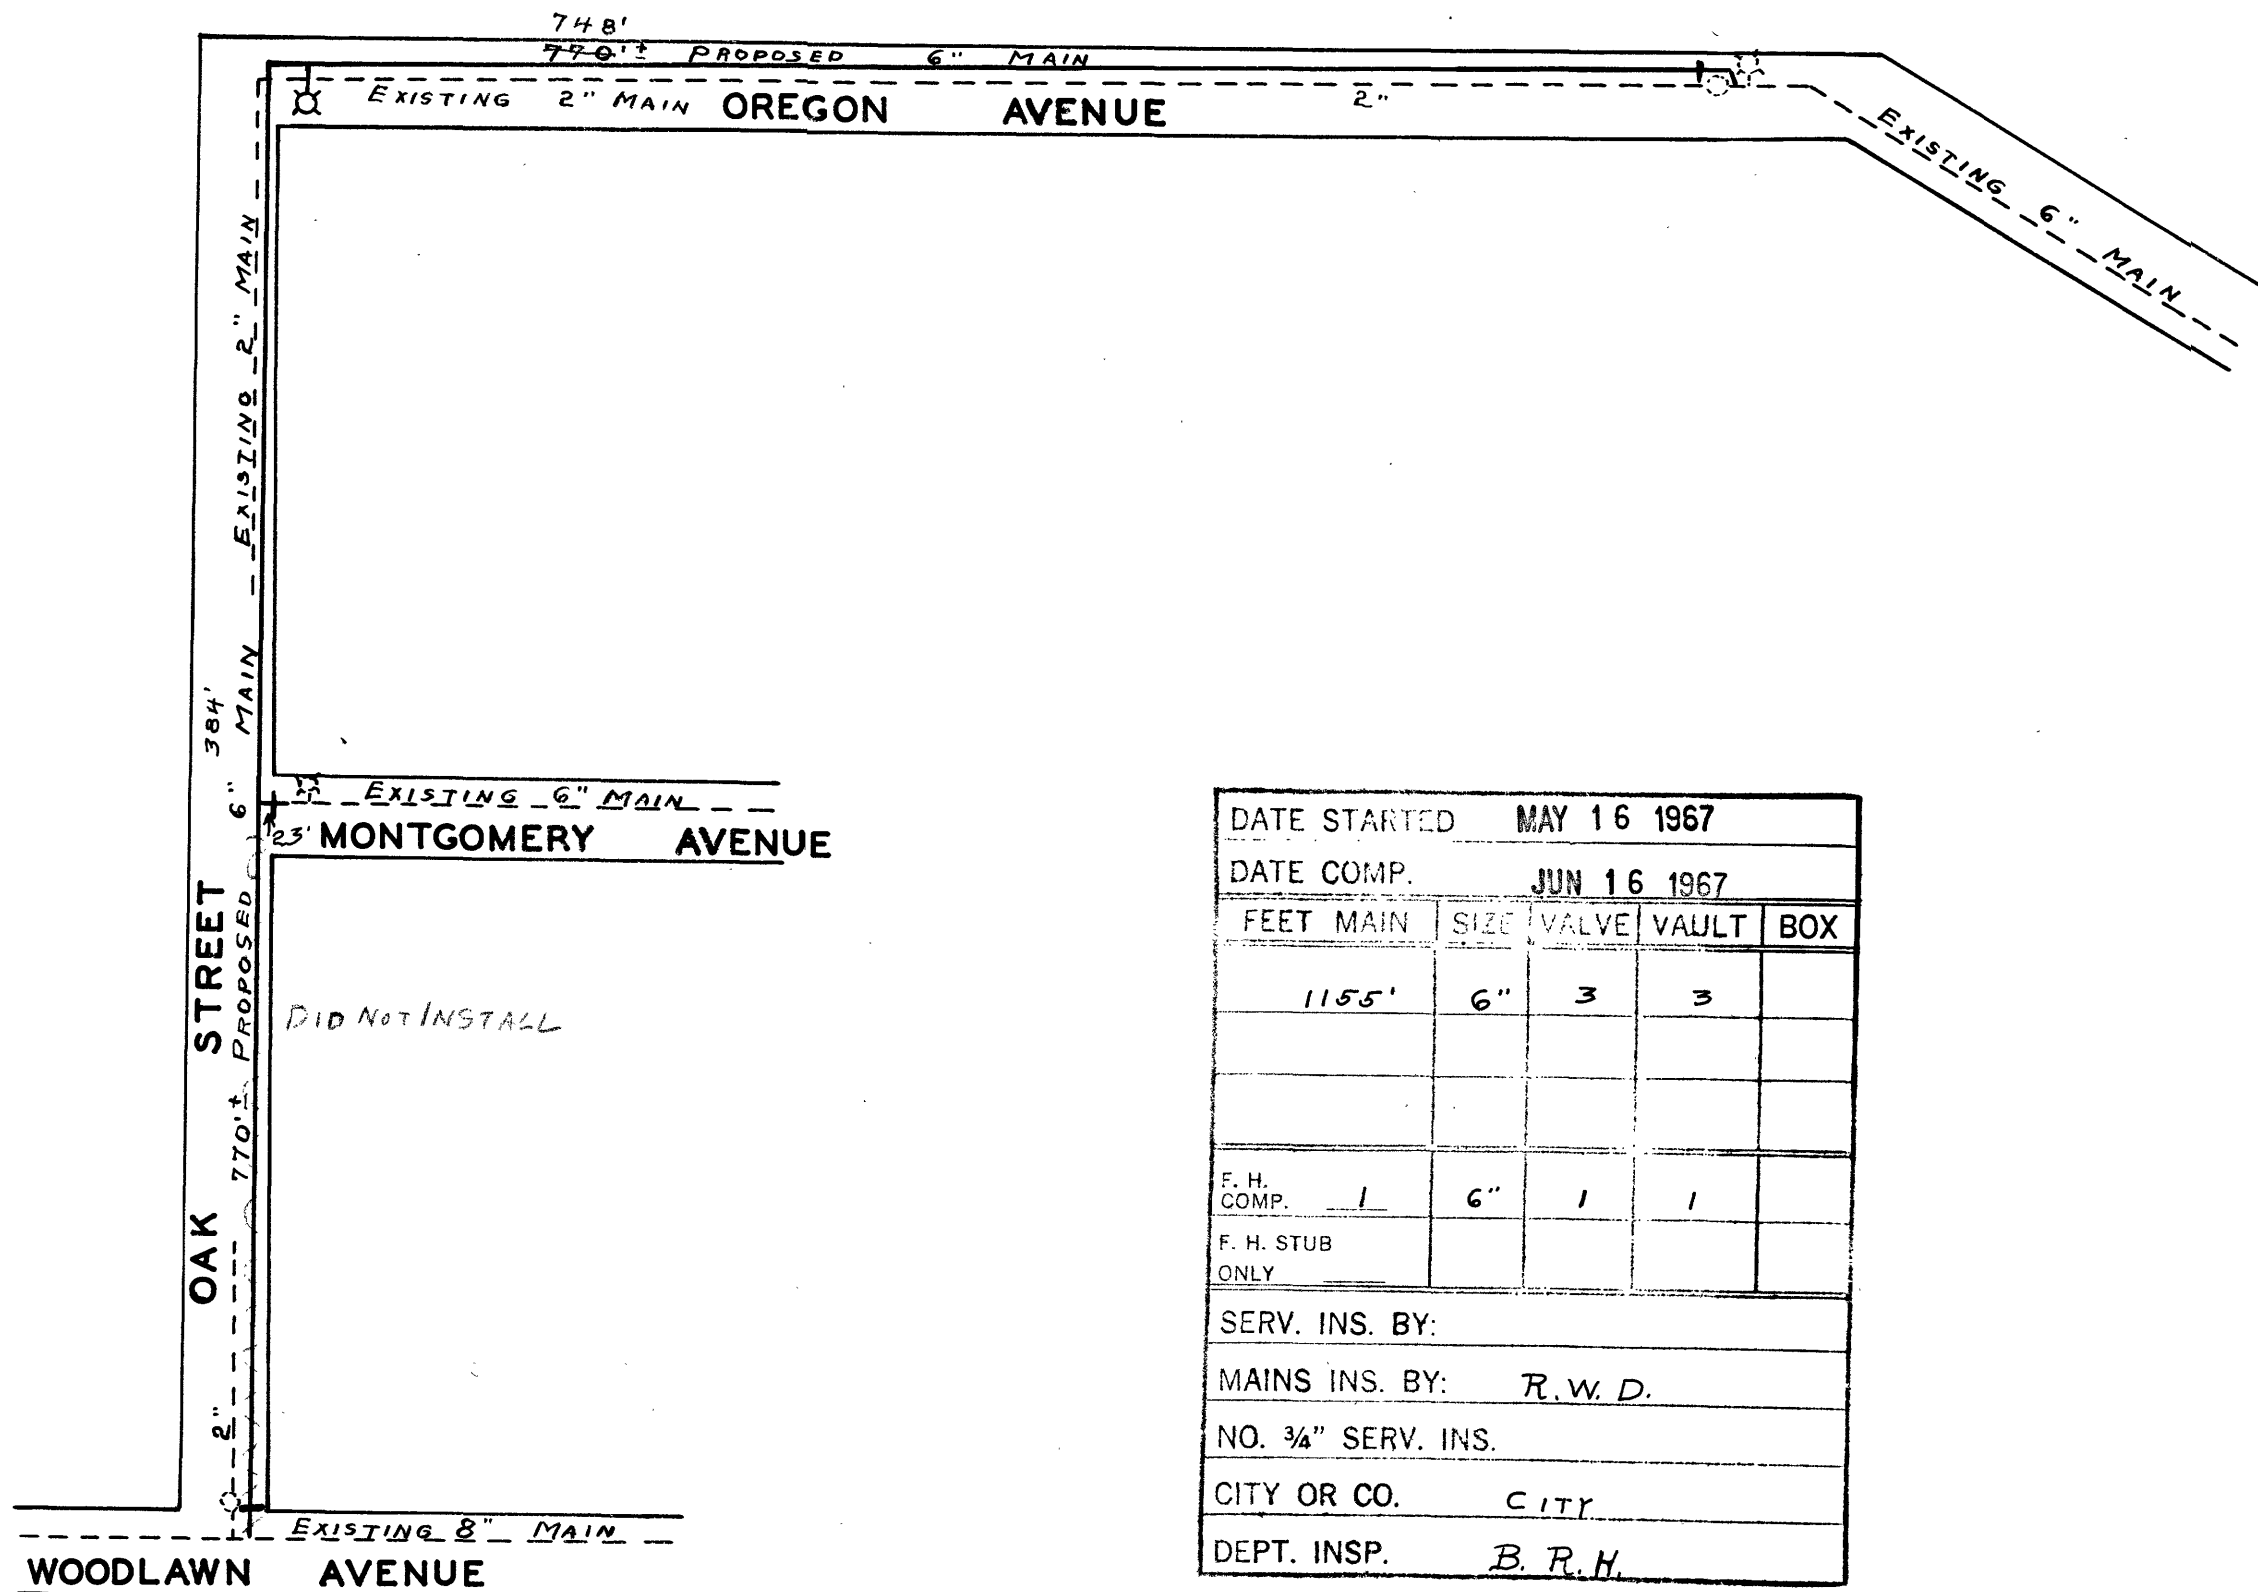

DATE STARTED MAY 16 1967				
DATE COMP. JUN 16 1967				
FEET MAIN	SIZE	VALVE	VAULT	BOX
1155'	6"	3	3	
F. H. COMP. 1	6"	1	1	
F. H. STUB ONLY				
SERV. INS. BY:				
MAINS INS. BY: R.W.D.				
NO. 3/4" SERV. INS.				
CITY OR CO. CITY				
DEPT. INSP. B. R. H.				

WATER DEPARTMENT
CITY OF ROANOKE, VA.

OAK STREET &
OREGON AVENUE S.W.

SCALE - 1" = 100'

DRAWN BY E.L.A. NOV., 29, 1965