


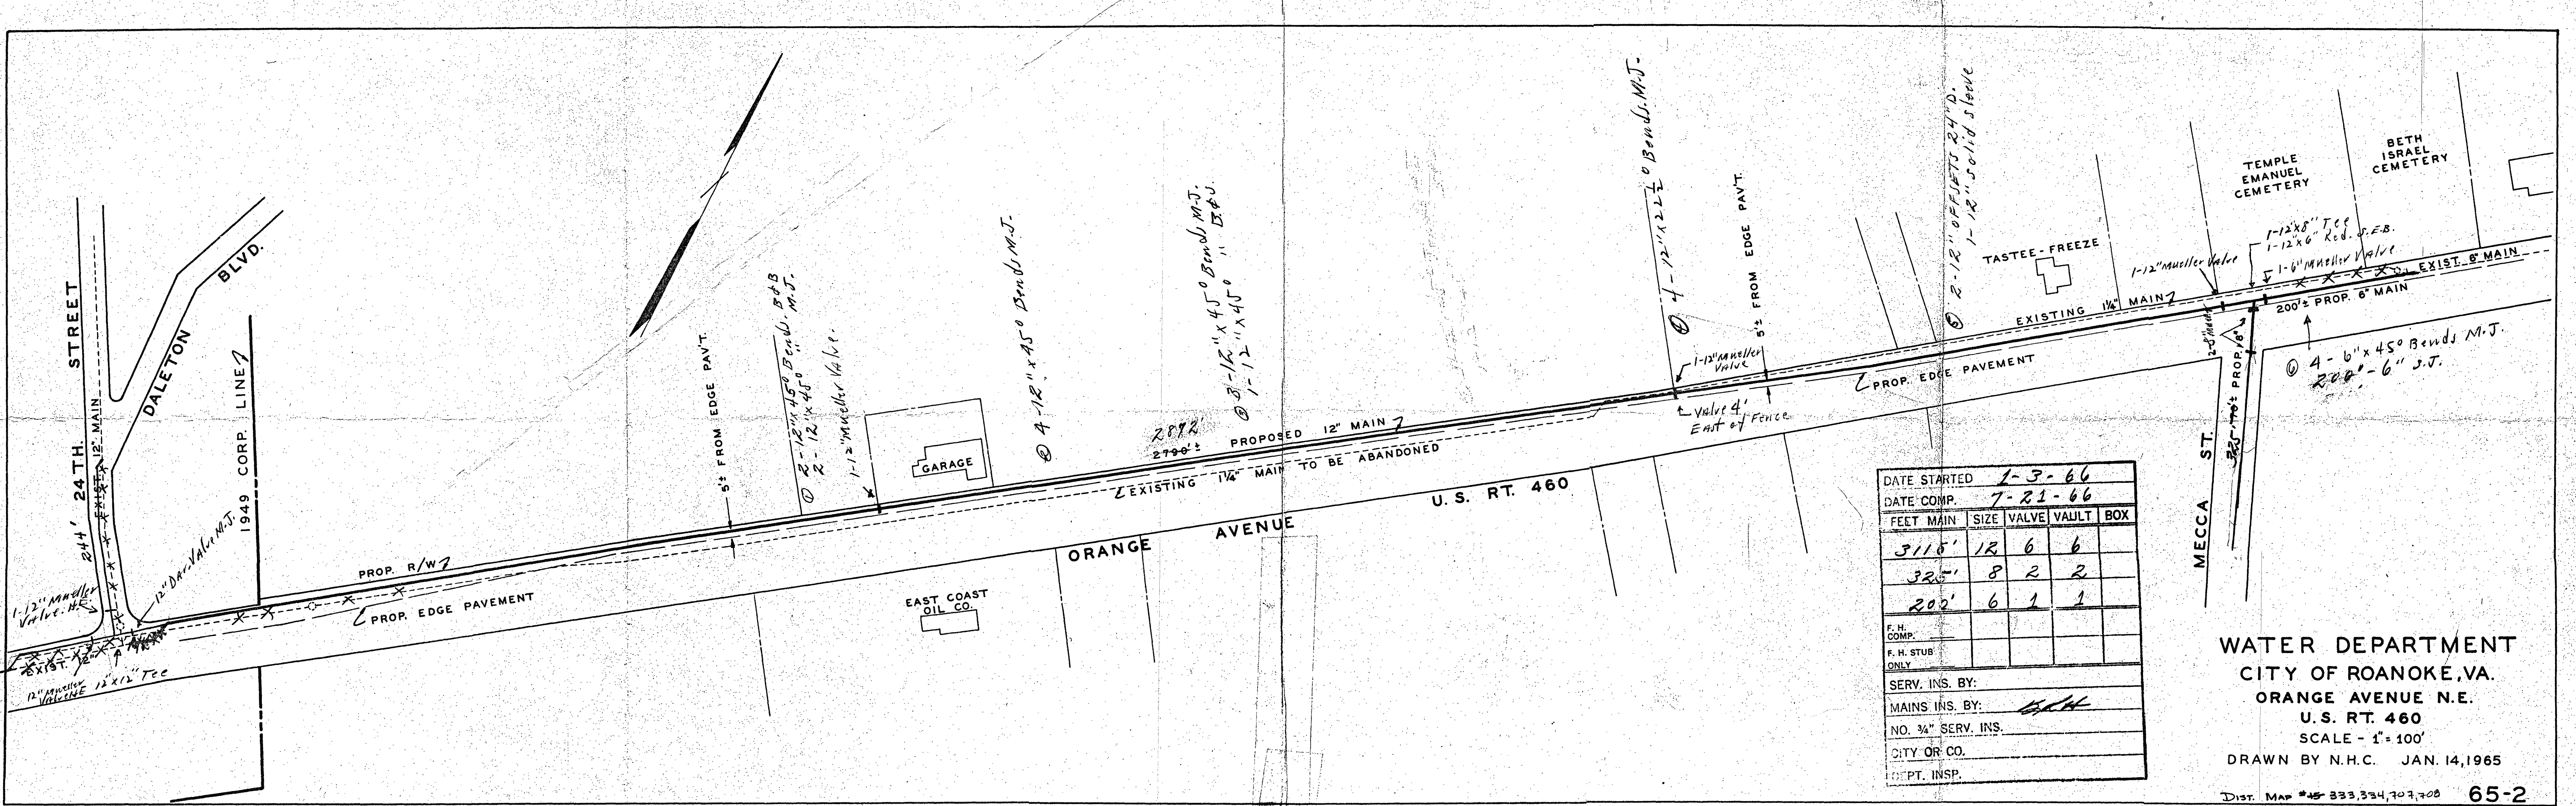

DATE STARTED	1-3-66				
DATE COMP.	7-21-66				
FEET MAIN	SIZE	VALVE	VAULT	BOX	
3115'	12	6	6		
325'	8	2	2		
200'	6	1	1		
F. H. COMP.					
F. H. STUB ONLY					
SERV. INS. BY:					
MAINS INS. BY: <i>BAH</i>					
NO. ¾" SERV. INS.					
CITY OR CO.					
DEPT. INSP.					

WATER DEPARTMENT
CITY OF ROANOKE, VA.
ORANGE AVENUE N.E.
U. S. RT. 460
SCALE - 1" = 100'
DRAWN BY N.H.C. JAN. 14, 1965