


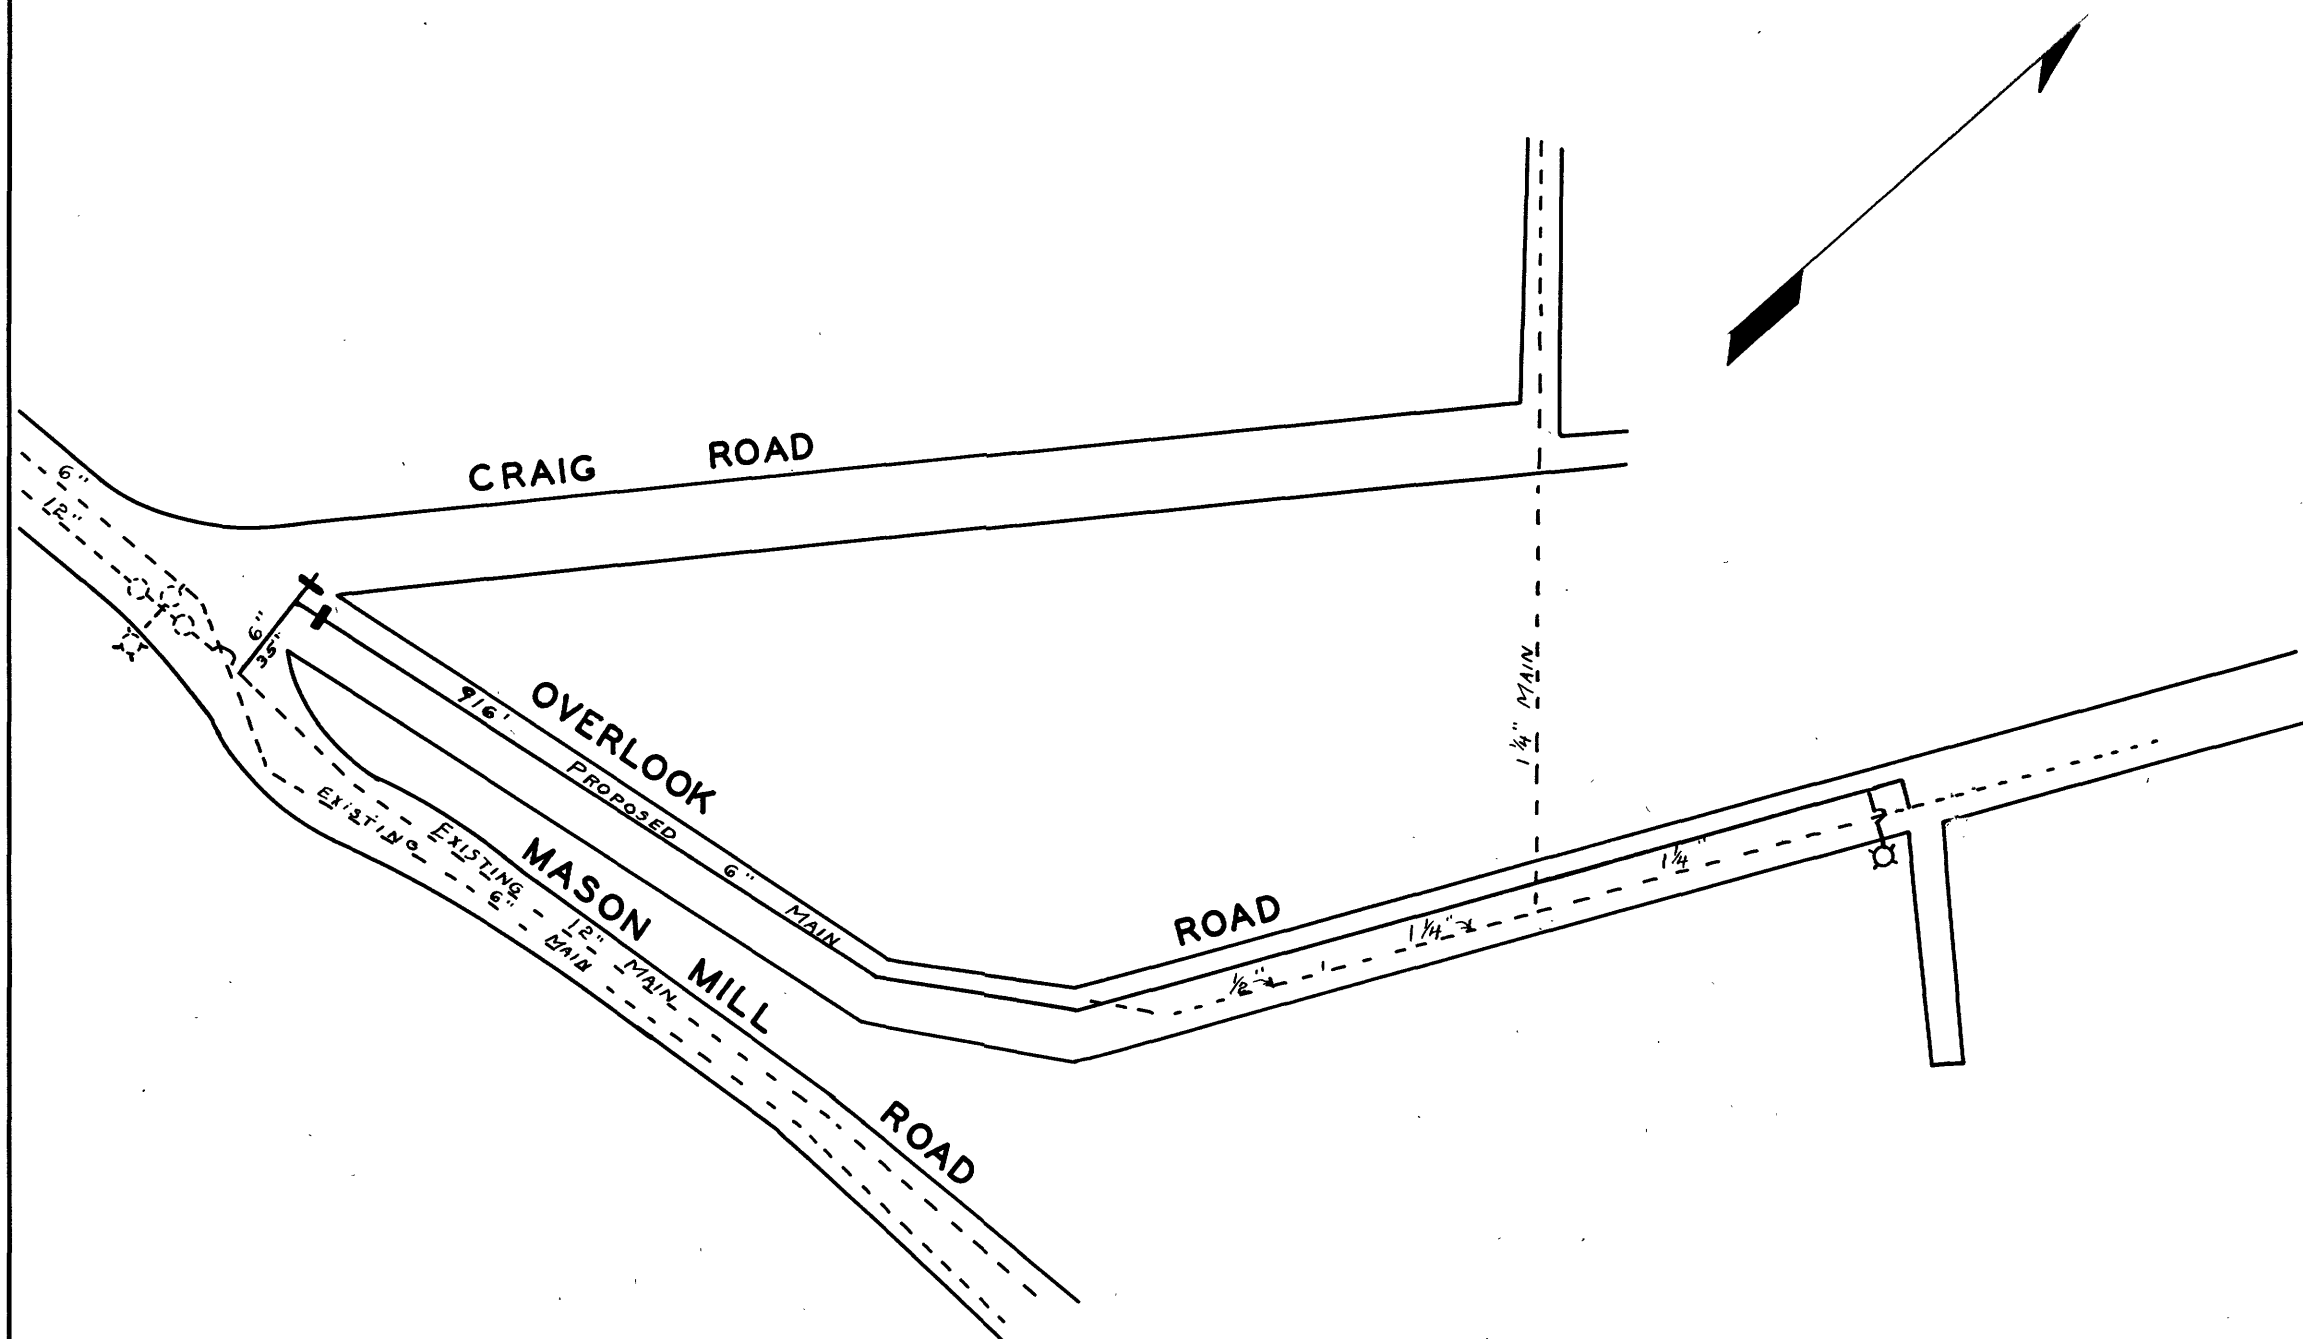

DATE STARTED					June 13, 1960				
DATE COMP.					July 13, 1960				
FEET MAIN		SIZE	VALVE	VAULT	BOX				
951'		6"	2	2	0				
21'		2"	1	0	1				
F. H. COMP. - 1		6"	1-6"	1	0				
F. H. STUB ONLY									
SERV. INS. BY: R. W. D.									
MAINS INS. BY: R. W. D.									
NO. 3/4" SERV. INS.									
CITY OR CO. CITY									
DEPT. INSP. B. R. H.									

WATER DEPARTMENT
 CITY OF ROANOKE, VA.
 OVERLOOK ROAD
 SCALE - 1" = 100'
 DRAWN BY E.L.A. JAN., 28, 1960