


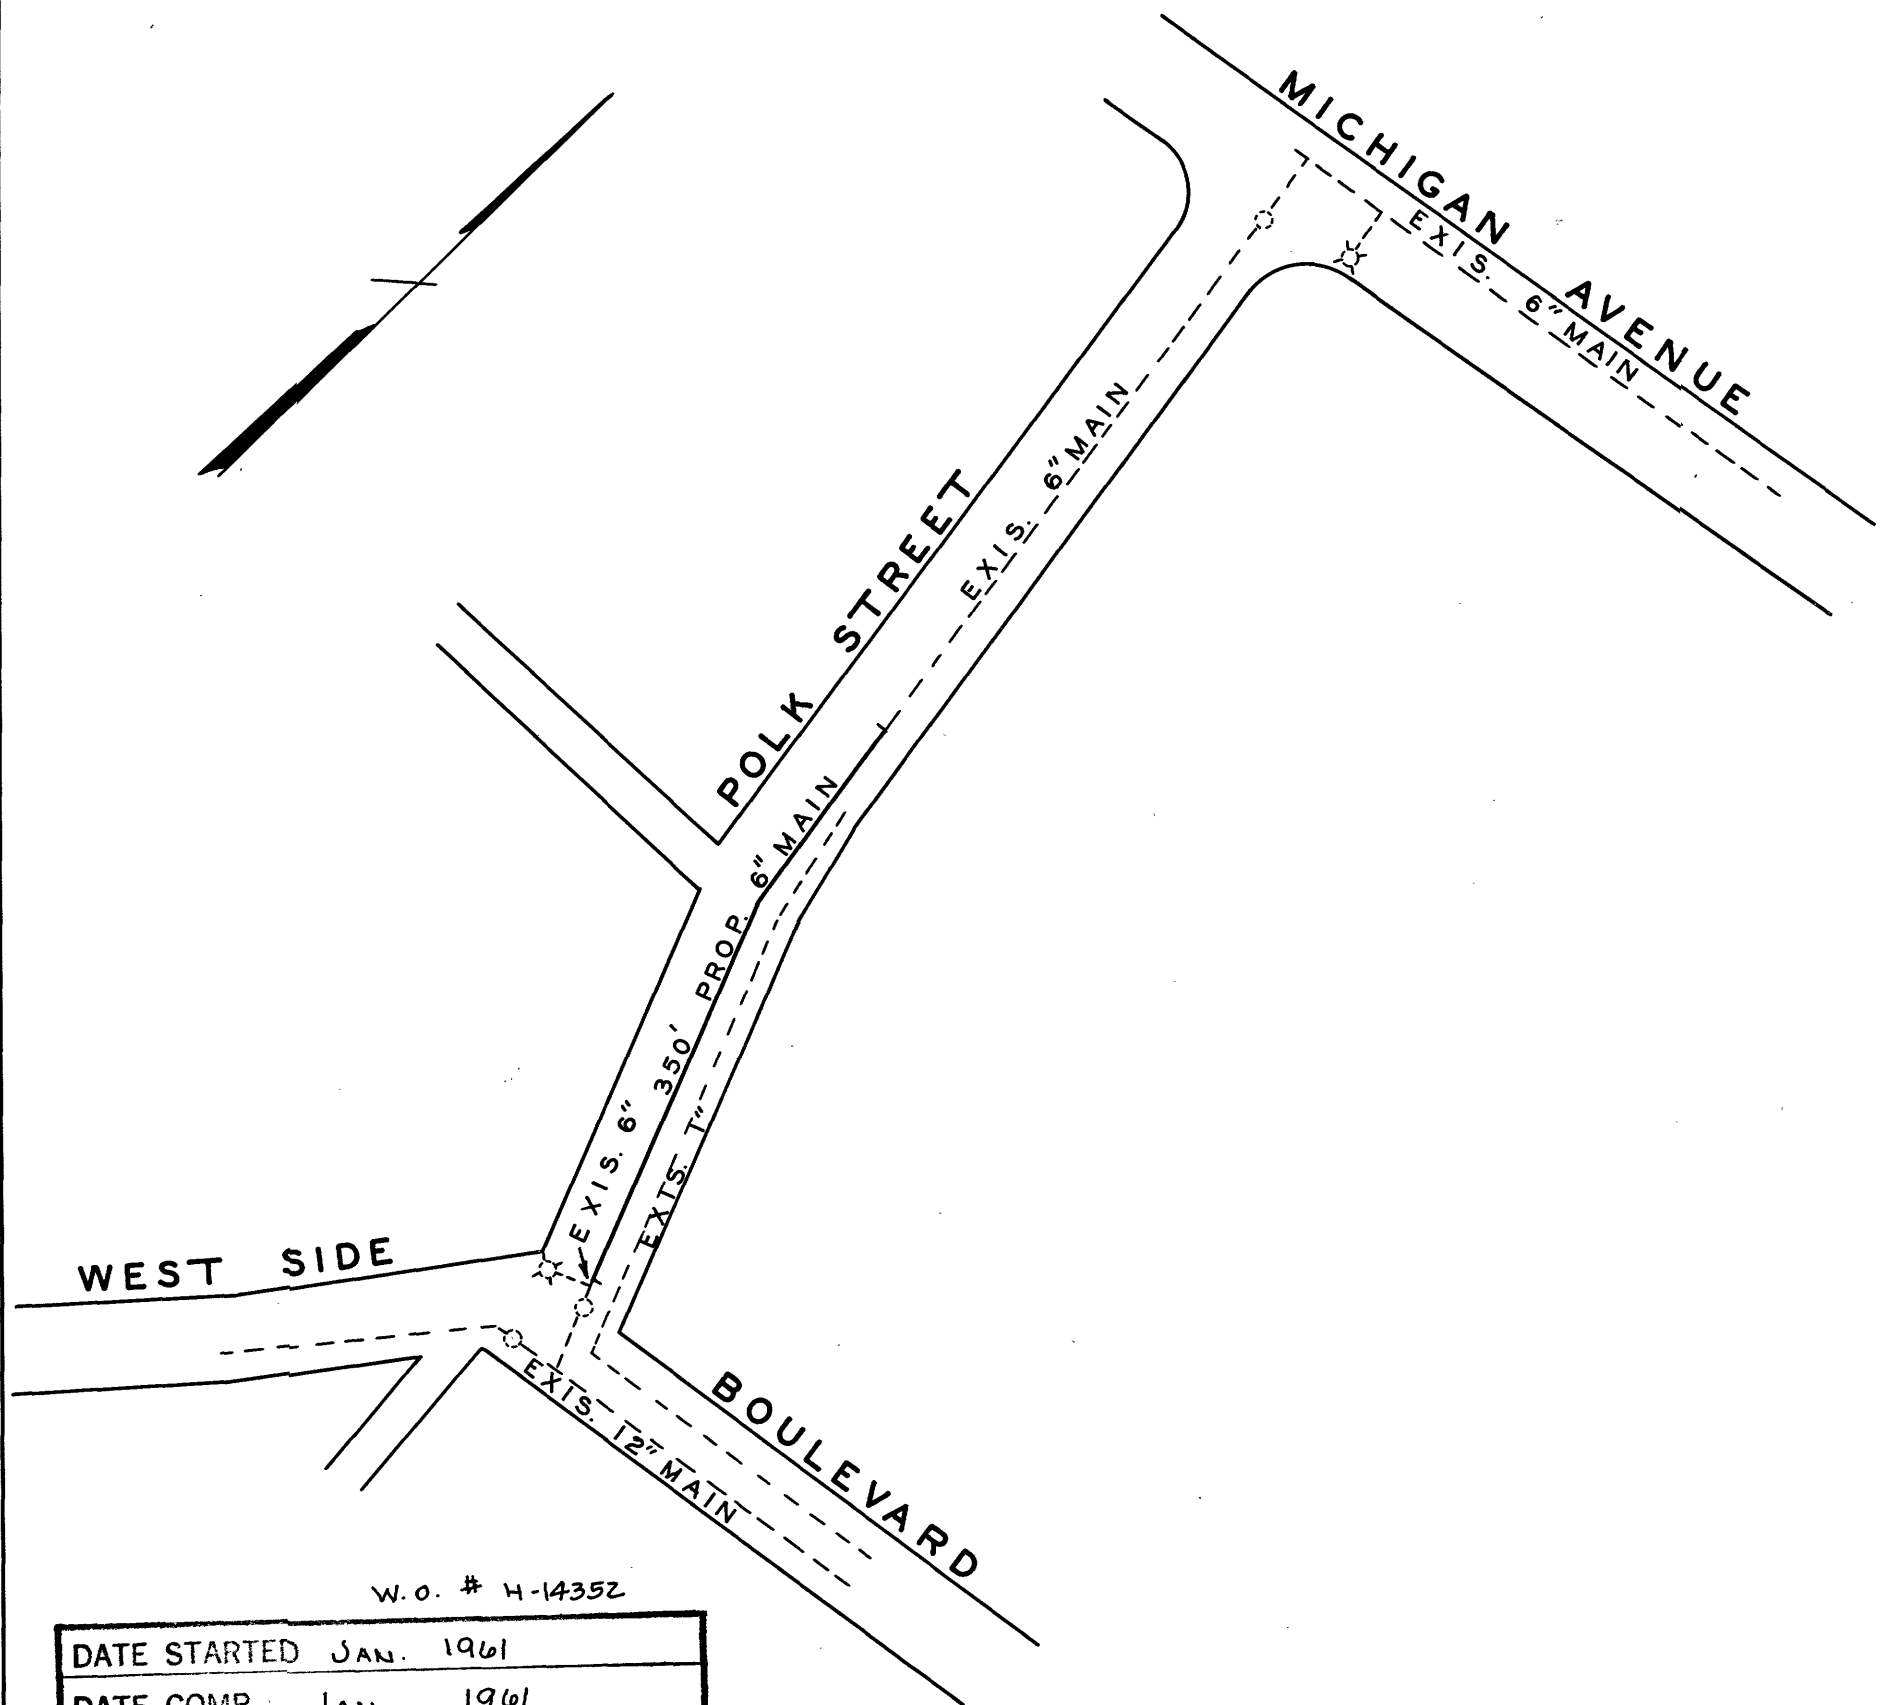

W.O. # H-14352

DATE STARTED JAN. 1961				
DATE COMP. JAN. 1961				
FEET MAIN	SIZE	VALVE	VAULT	BOX
350	6"	—	—	
F. H. COMP. _____				
F. H. STUB ONLY _____				
SERV. INS. BY:				
MAINS INS. BY: B.R.H.				
NO. 3/4" SERV. INS.				
CITY OR CO. CITY				
DEPT. INSP.				

WATER DEPARTMENT
CITY OF ROANOKE, VA.
POLK STREET N.W.

SCALE - 1" = 100'
DRAWN BY N.H.C. DEC. 19, 1960