


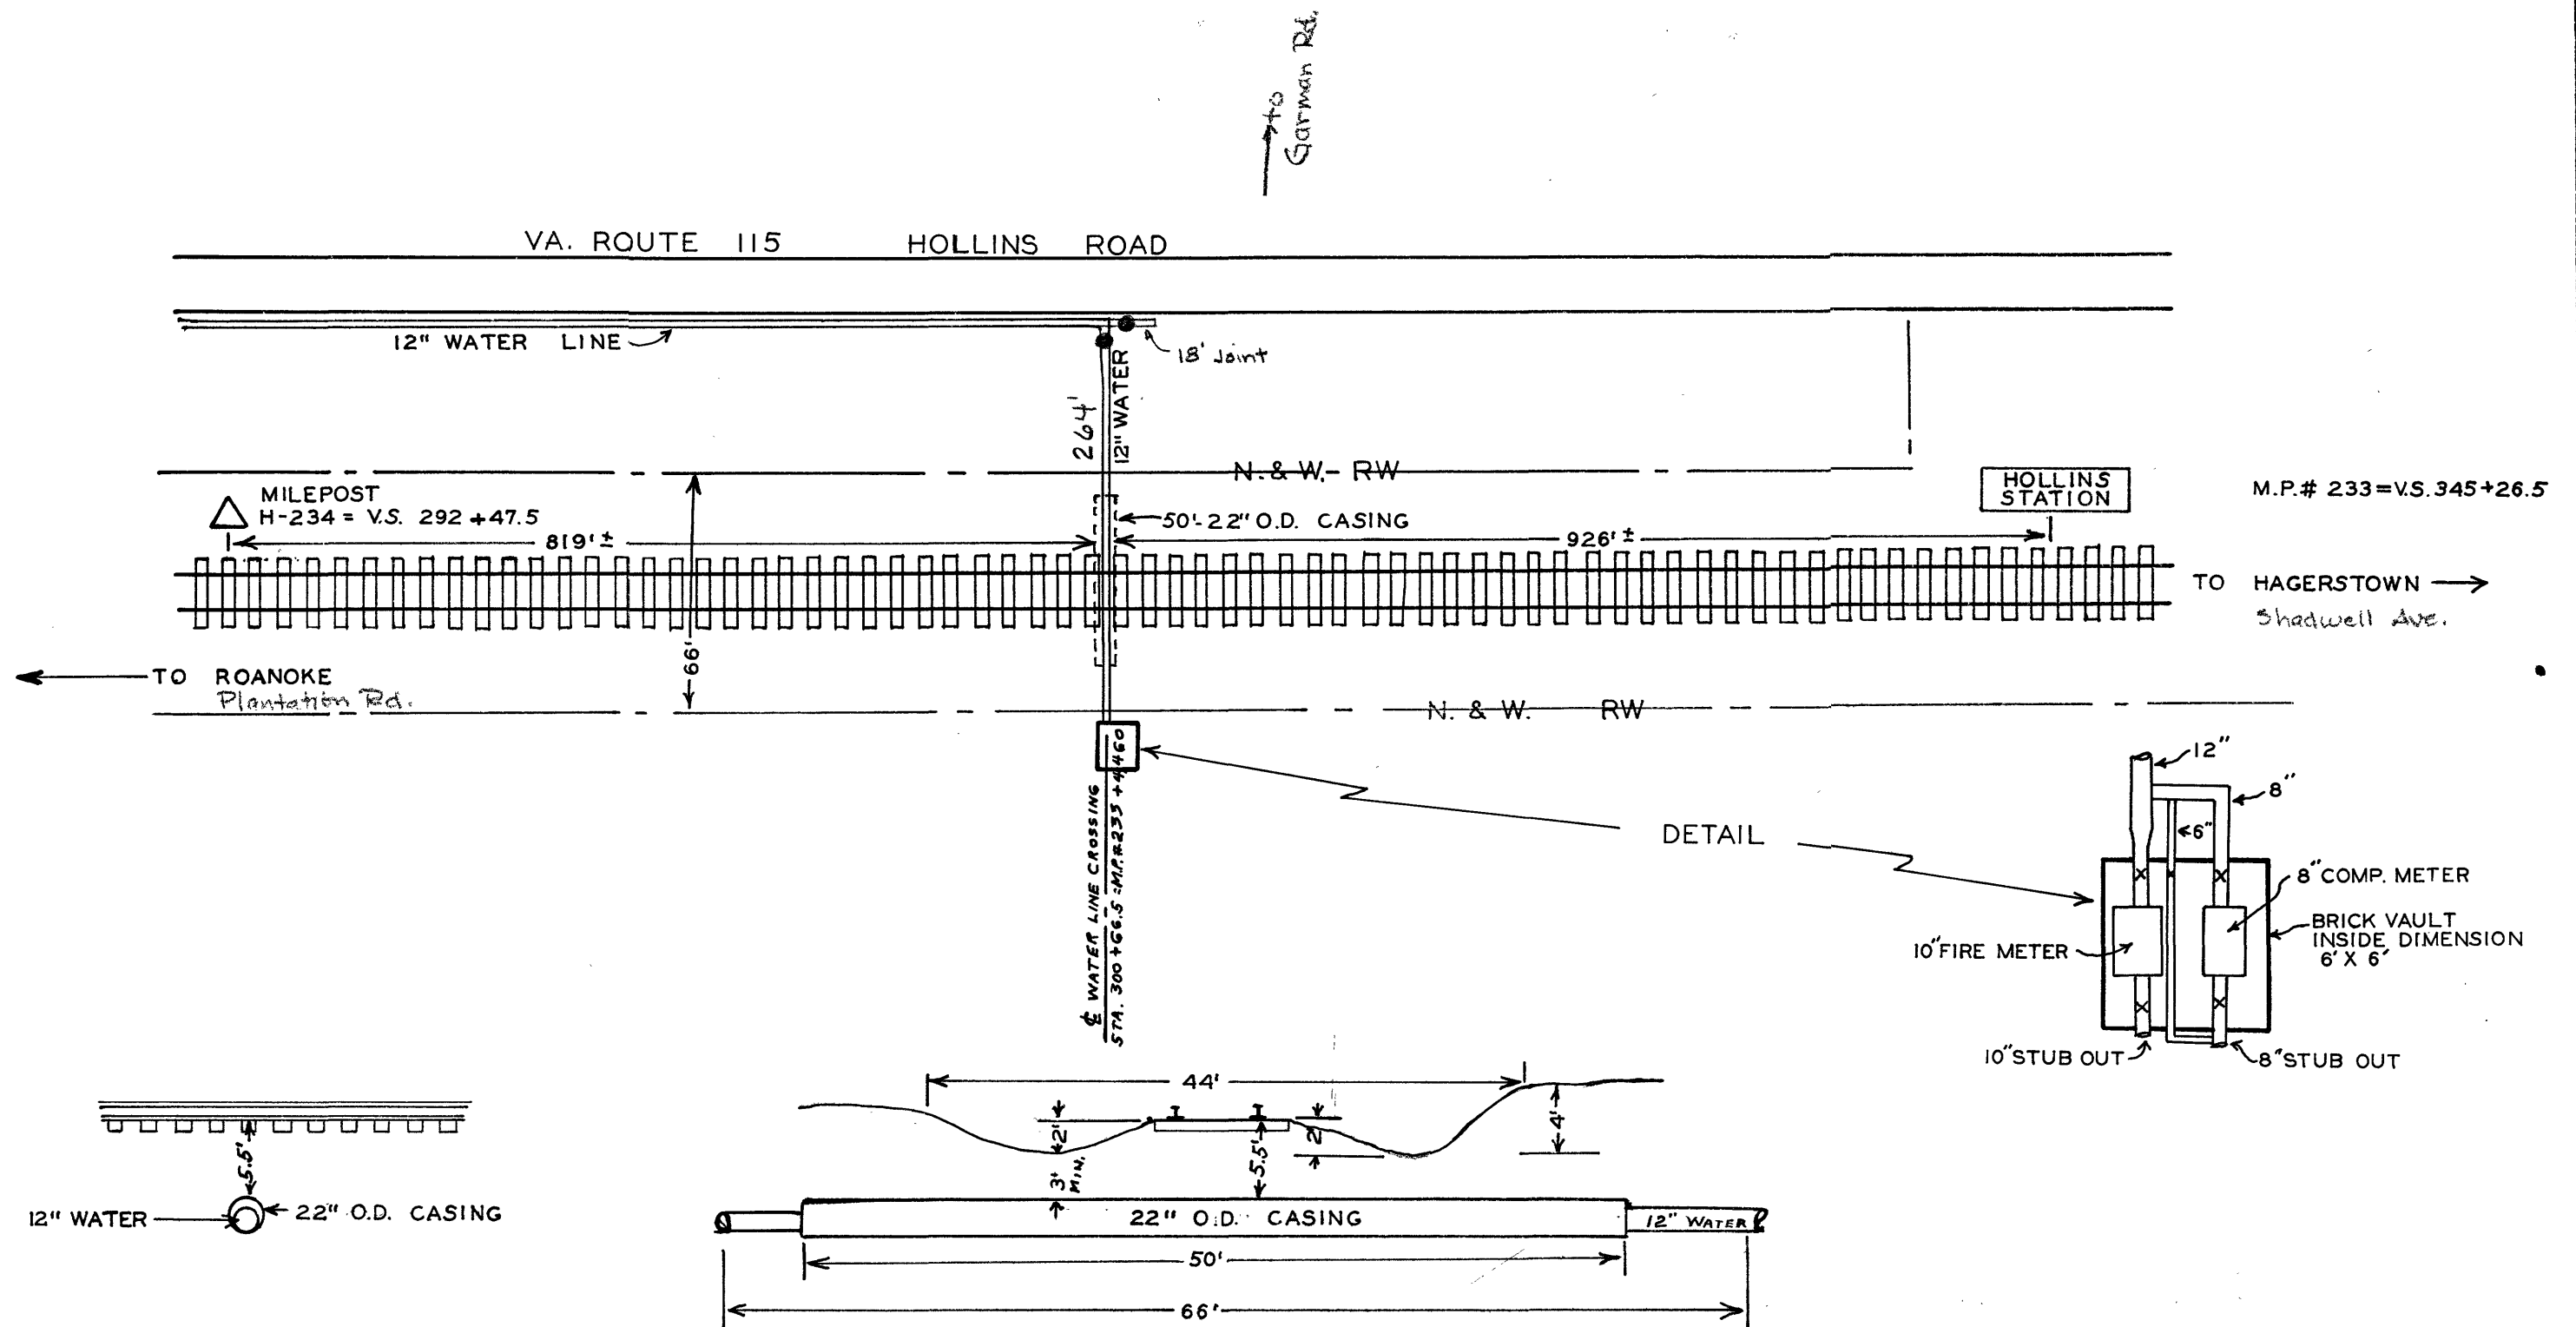

WATER DEPARTMENT
CITY OF ROANOKE, VA.
WATER LINE ACROSS N&W.R.R.
TO INGERSOLL-RAND COMPANY
NO SCALE
DRAWN BY E.L.A. APRIL, 2, 1968
County Map #73 68-10