


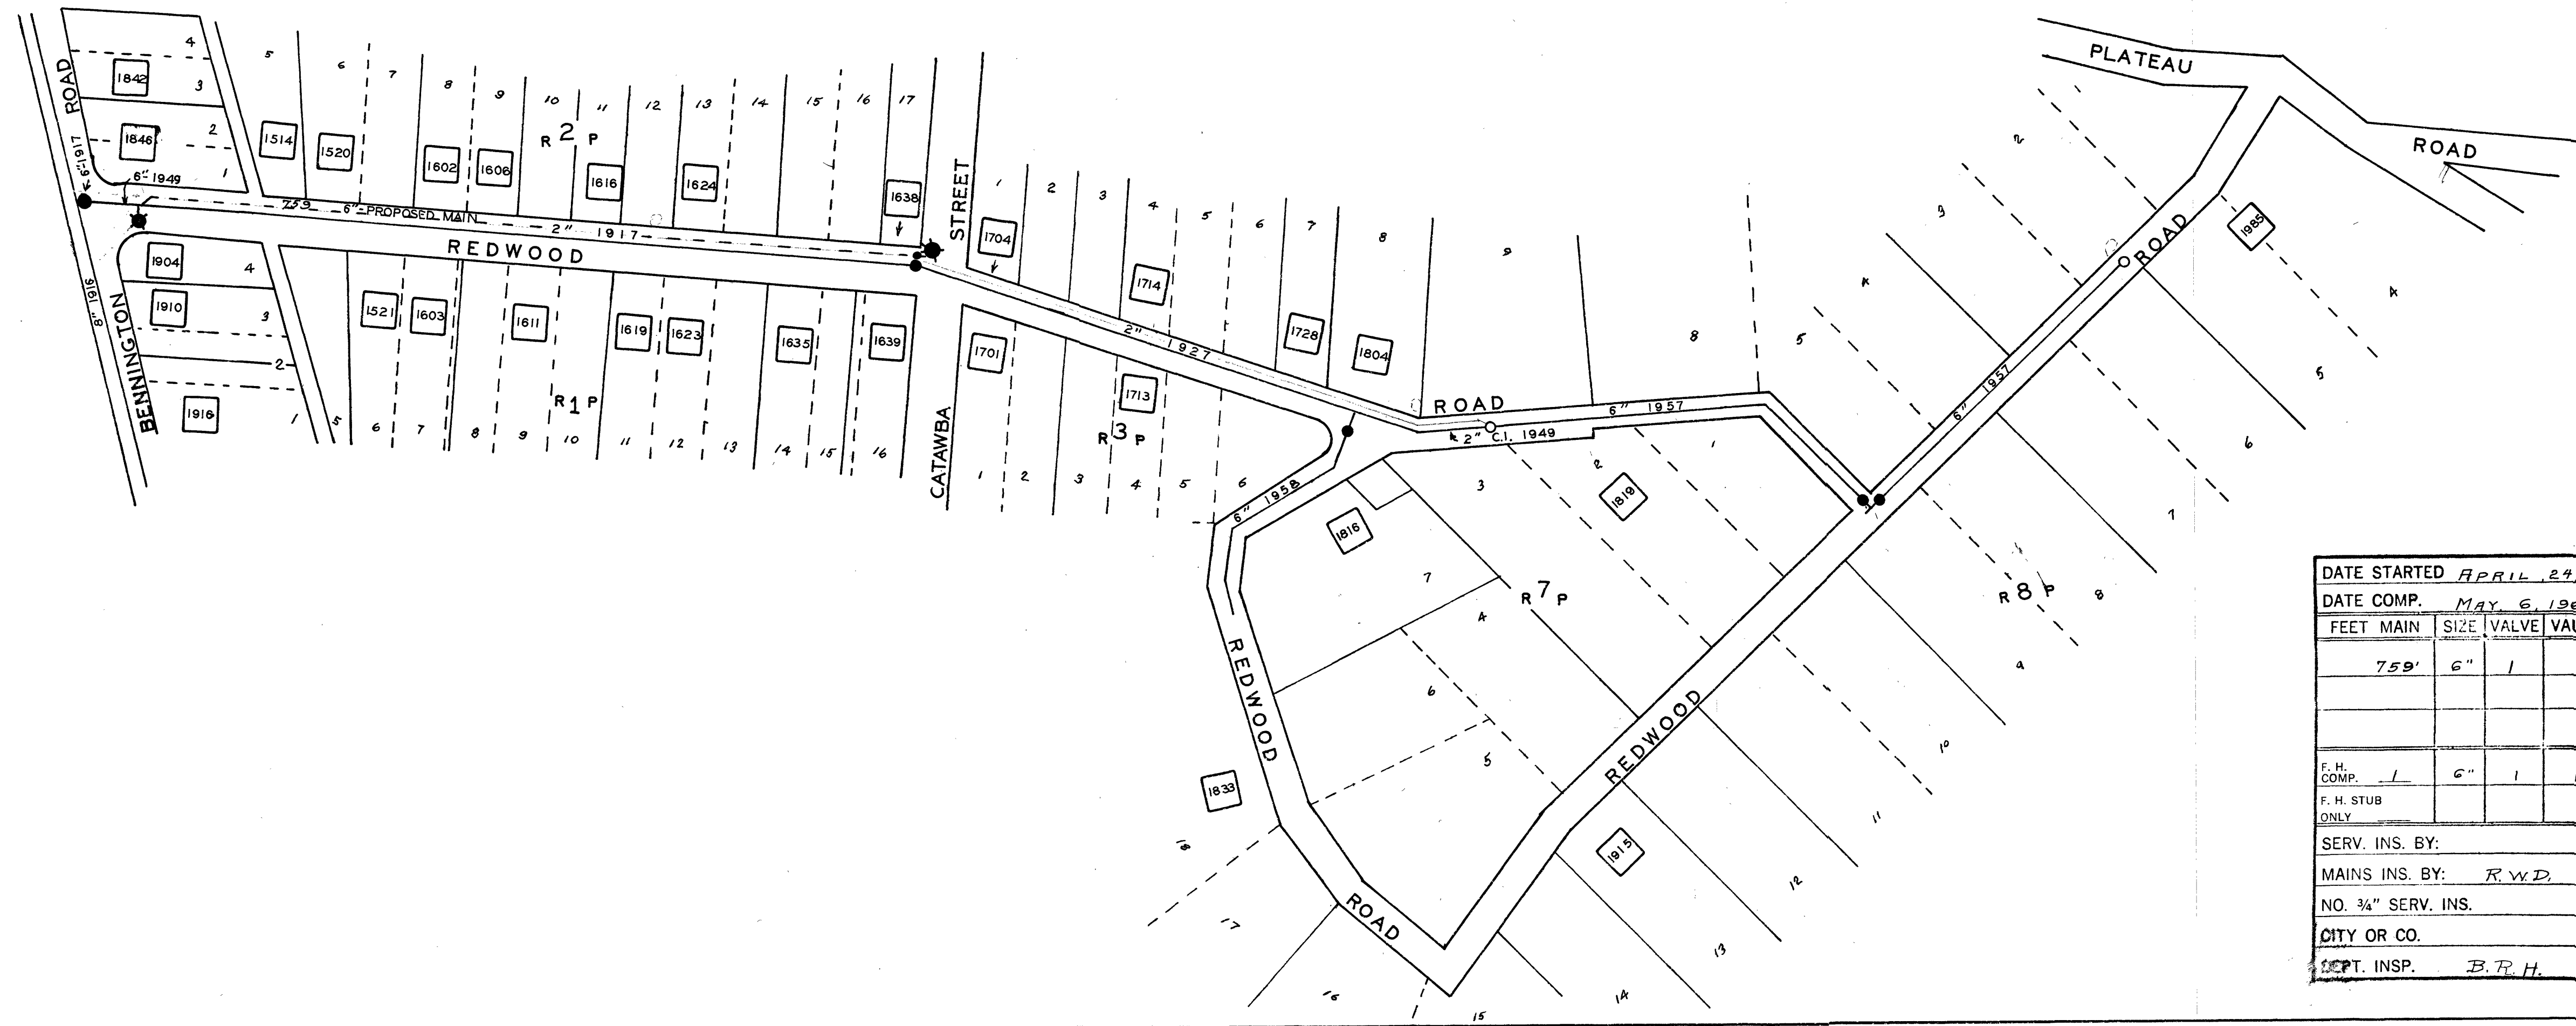

DATE STARTED <i>APRIL 24, 1968</i>				
DATE COMP. <i>MAY 6, 1968</i>				
FEET MAIN	SIZE	VALVE	VAULT	BOX
759'	6"	1	1	
F. H. COMP.	1	6"	1	1
F. H. STUB ONLY				
SERV. INS. BY:				
MAINS INS. BY: <i>R.W.D.</i>				
NO. 3/4" SERV. INS.				
CITY OR CO.				
DEPT. INSP. <i>B.R.H.</i>				

WATER DEPARTMENT
 CITY OF ROANOKE, VA.
 REDWOOD ROAD
 SCALE - 1" = 100'
 DRAWN BY C.A.H. MARCH 18, 1968
 DIST. MAP 435 & 444