


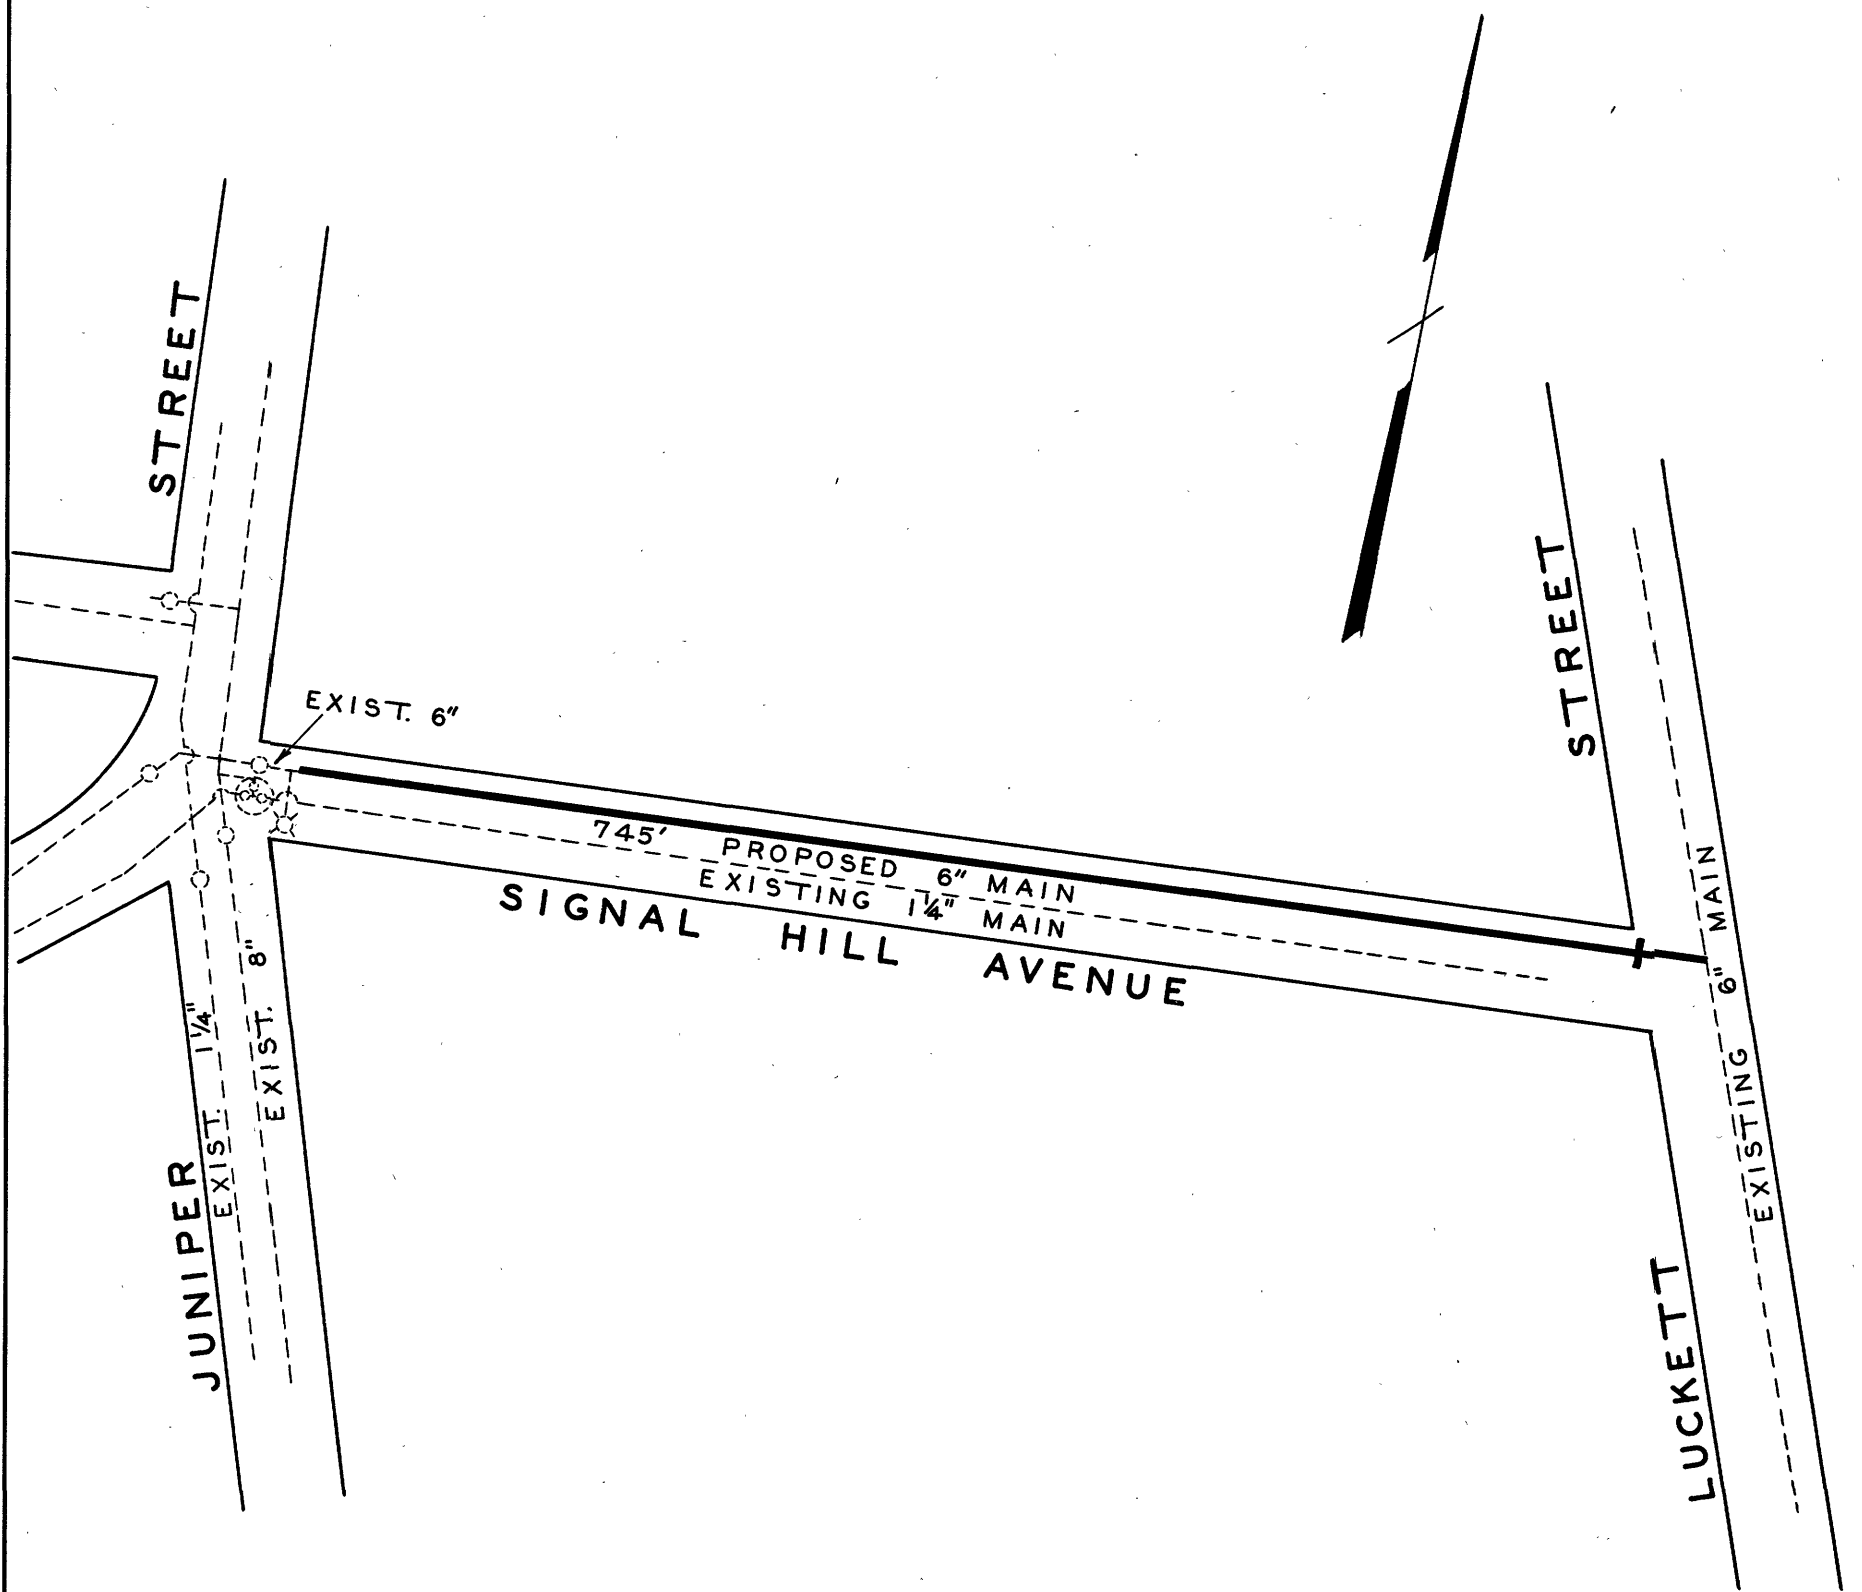

DATE STARTED DEC. 1, 1961				
DATE COMP. DEC. 5, 1961				
FEET MAIN	SIZE	VALVE	VAULT	BOX
745	6"	1	1	
F. H. COMP.				
F. H. STUB ONLY				
SERV. INS. BY:				
MAINS INS. BY: B. R. H.				
NO. 3/4" SERV. INS.				
CITY OR CO. CITY				
DEPT. INSP.				

WATER DEPARTMENT
CITY OF ROANOKE, VA.
SIGNAL HILL AVE. N.W.

SCALE - 1" = 100'

DRAWN BY N.H.C.

NOV. 16, 1961

61-43