


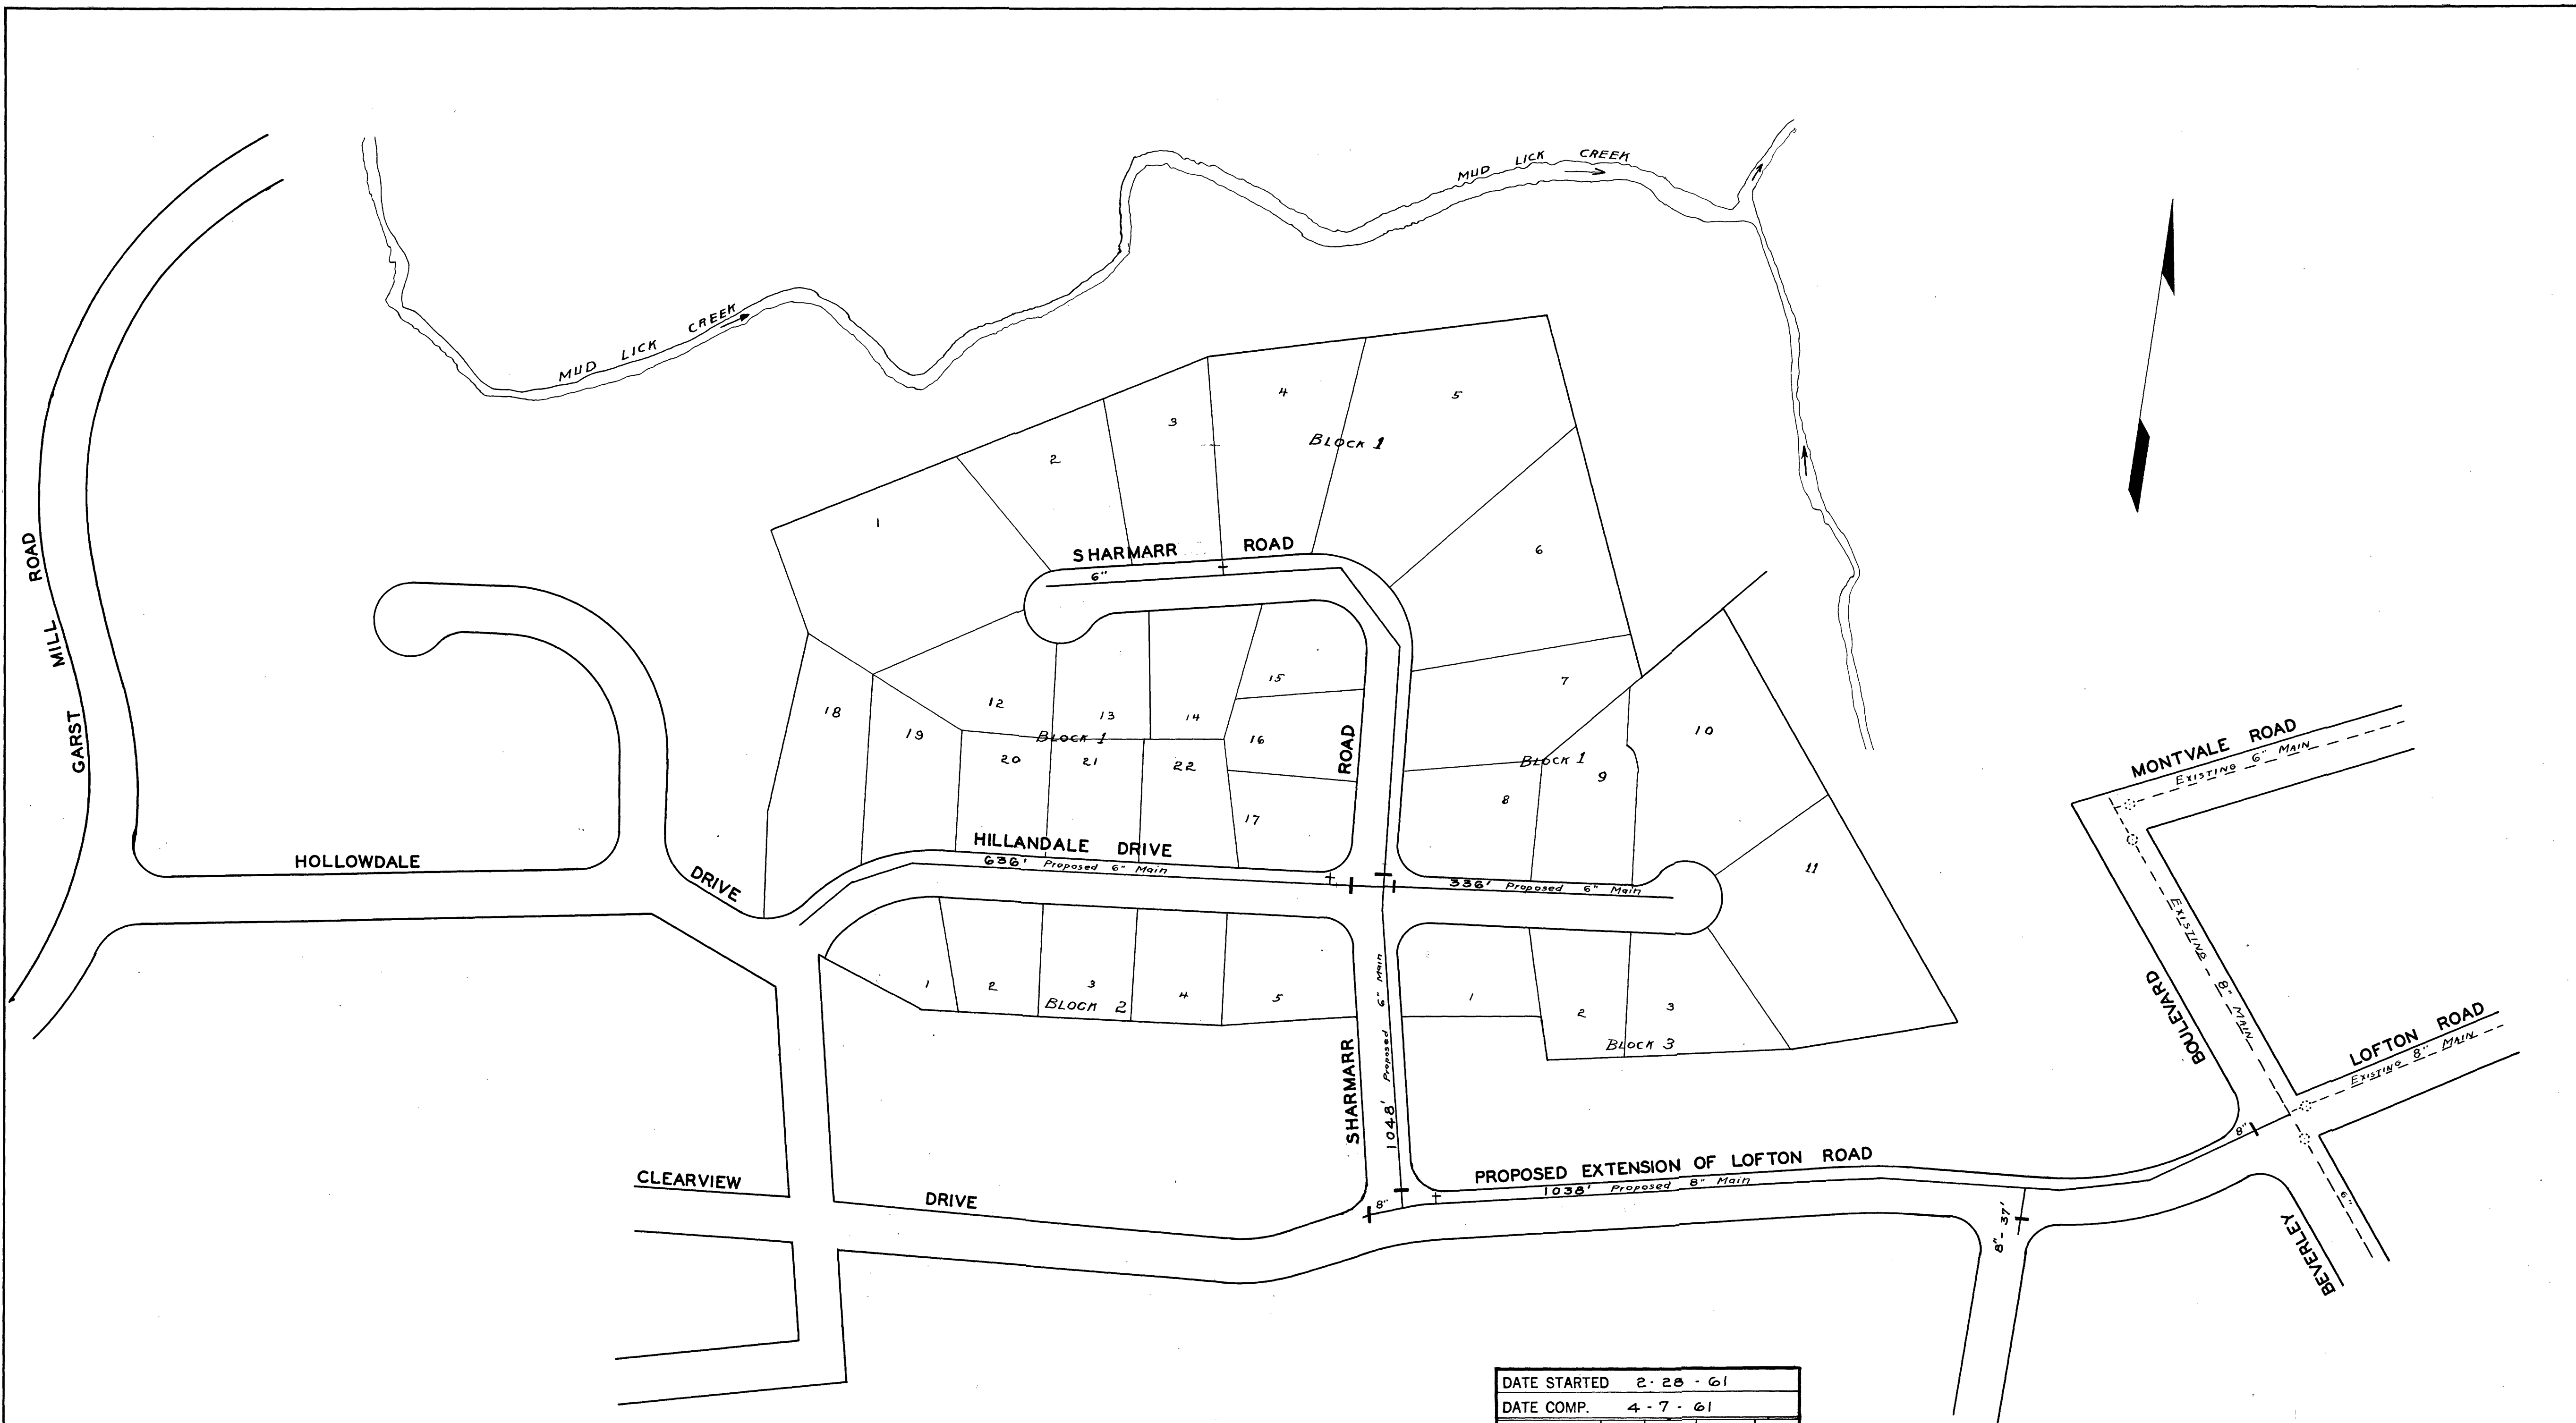

L. E. Sullivan
 MGR. ROANOKE WATER DEPT.
Wm. K. Sensbark
 AGENT FOR ROANOKE PLANNING COMM.
H. Curtis Boyles
 CITY ENGINEER OF ROANOKE, VA.
Joe J. Whitworth
 DIRECTOR OF PUBLIC WORKS

9-26-60
 DATE
 9-26-1960
 DATE
 9-26-60
 DATE
 9-26-60
 DATE

DATE STARTED 2-28-61					
DATE COMP. 4-7-61					
FEET	MAIN	SIZE	VALVE	VAULT	BOX
1075		8"	3	3	
2020		6"	4	4	
F. H. COMP. _____					
F. H. STUB ONLY 3 6" 3 3					
SERV. INS. BY: B. R. H.					
MAINS INS. BY: B. R. H.					
NO. ¾" SERV. INS. 30					
CITY OR CO. COUNTY					
DEPT. INSP.					

WATER DEPARTMENT
 CITY OF ROANOKE, VA.
 SPRING VALLEY HIGHLANDS
 SCALE - 1" = 100'
 DRAWN BY E.L.A. SEPT, 19 1960
 REVISED JAN., 12, 1961