


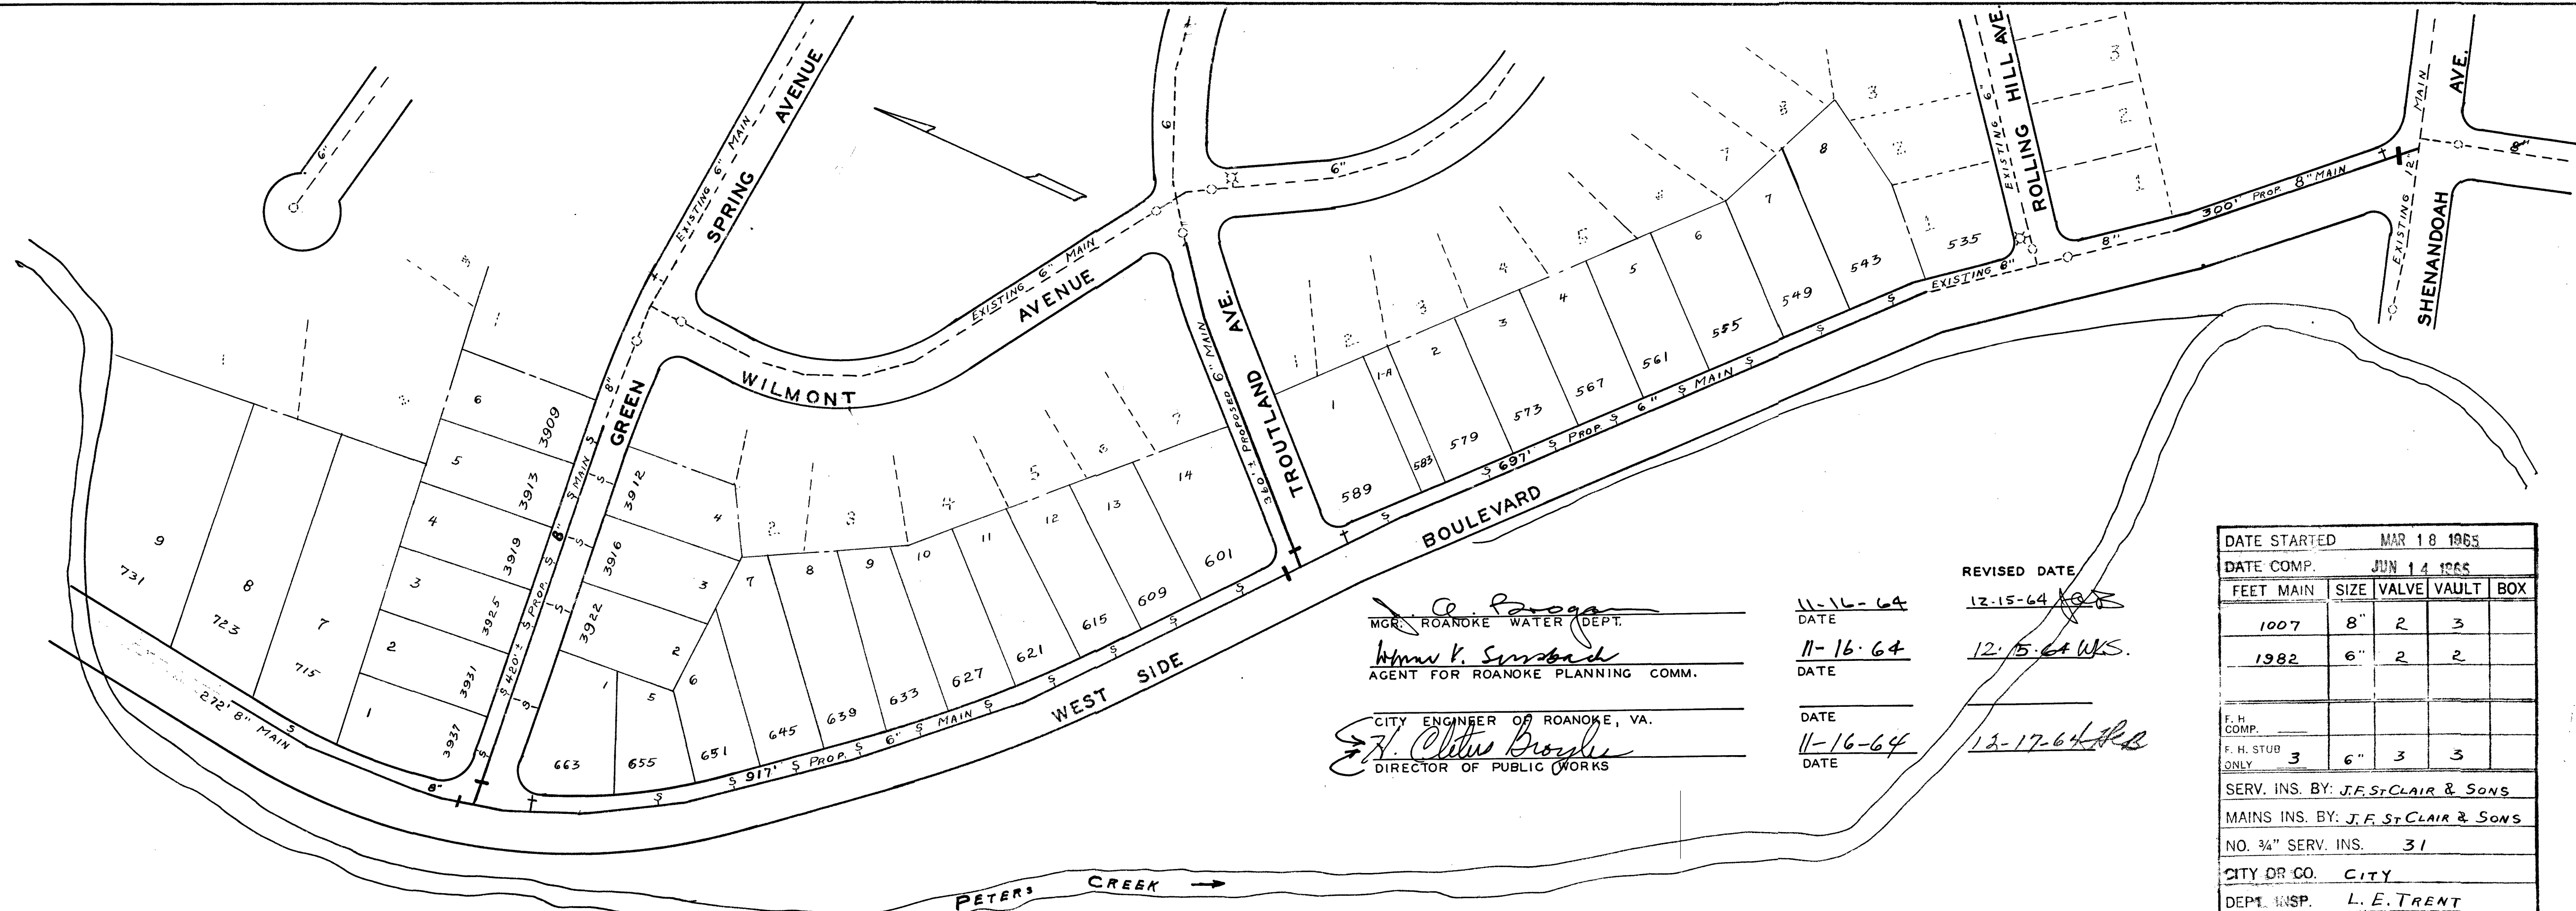

*J. C. Pagan*  
 MGR. ROANOKE WATER DEPT.  
*Wm. K. Smith*  
 AGENT FOR ROANOKE PLANNING COMM.  
*H. C. Broyer*  
 CITY ENGINEER OF ROANOKE, VA.  
 DIRECTOR OF PUBLIC WORKS

REVISED DATE  
 11-16-64  
 DATE  
 11-16-64  
 DATE  
 11-16-64  
 DATE  
 12-15-64  
 DATE  
 12-15-64 WKS.  
 DATE  
 12-17-64

| DATE STARTED MAR 18 1965              |      |       |       |     |
|---------------------------------------|------|-------|-------|-----|
| DATE COMP. JUN 14 1965                |      |       |       |     |
| FEET MAIN                             | SIZE | VALVE | VAULT | BOX |
| 1007                                  | 8"   | 2     | 3     |     |
| 1982                                  | 6"   | 2     | 2     |     |
|                                       |      |       |       |     |
| F. H. COMP.                           |      |       |       |     |
| F. H. STUB ONLY                       | 3    | 6"    | 3     | 3   |
| SERV. INS. BY: J. F. ST. CLAIR & SONS |      |       |       |     |
| MAINS INS. BY: J. F. ST. CLAIR & SONS |      |       |       |     |
| NO. 3/4" SERV. INS. 31                |      |       |       |     |
| CITY OR CO. CITY                      |      |       |       |     |
| DEPT. INSP. L. E. TRENT               |      |       |       |     |

WATER DEPARTMENT  
 CITY OF ROANOKE, VA.  
 WILMONT FARMS  
 SECTION NO. 8  
 SCALE- 1"=100'  
 DRAWN BY E.L.A. APRIL 16, 1964  
 REDRAWN NOV. 13, 1964  
 REVISED DEC. 14, 1964