


DATE STARTED				
DATE COMP.				
FEET MAIN	SIZE	VALVE	VAULT	BOX
F. H. COMP.				
F. H. STUB ONLY				
SERV. INS. BY:				
MAINS INS. BY:				
NO. 3/4" SERV. INS.				
CITY OR CO.				
DEPT. INSP.				

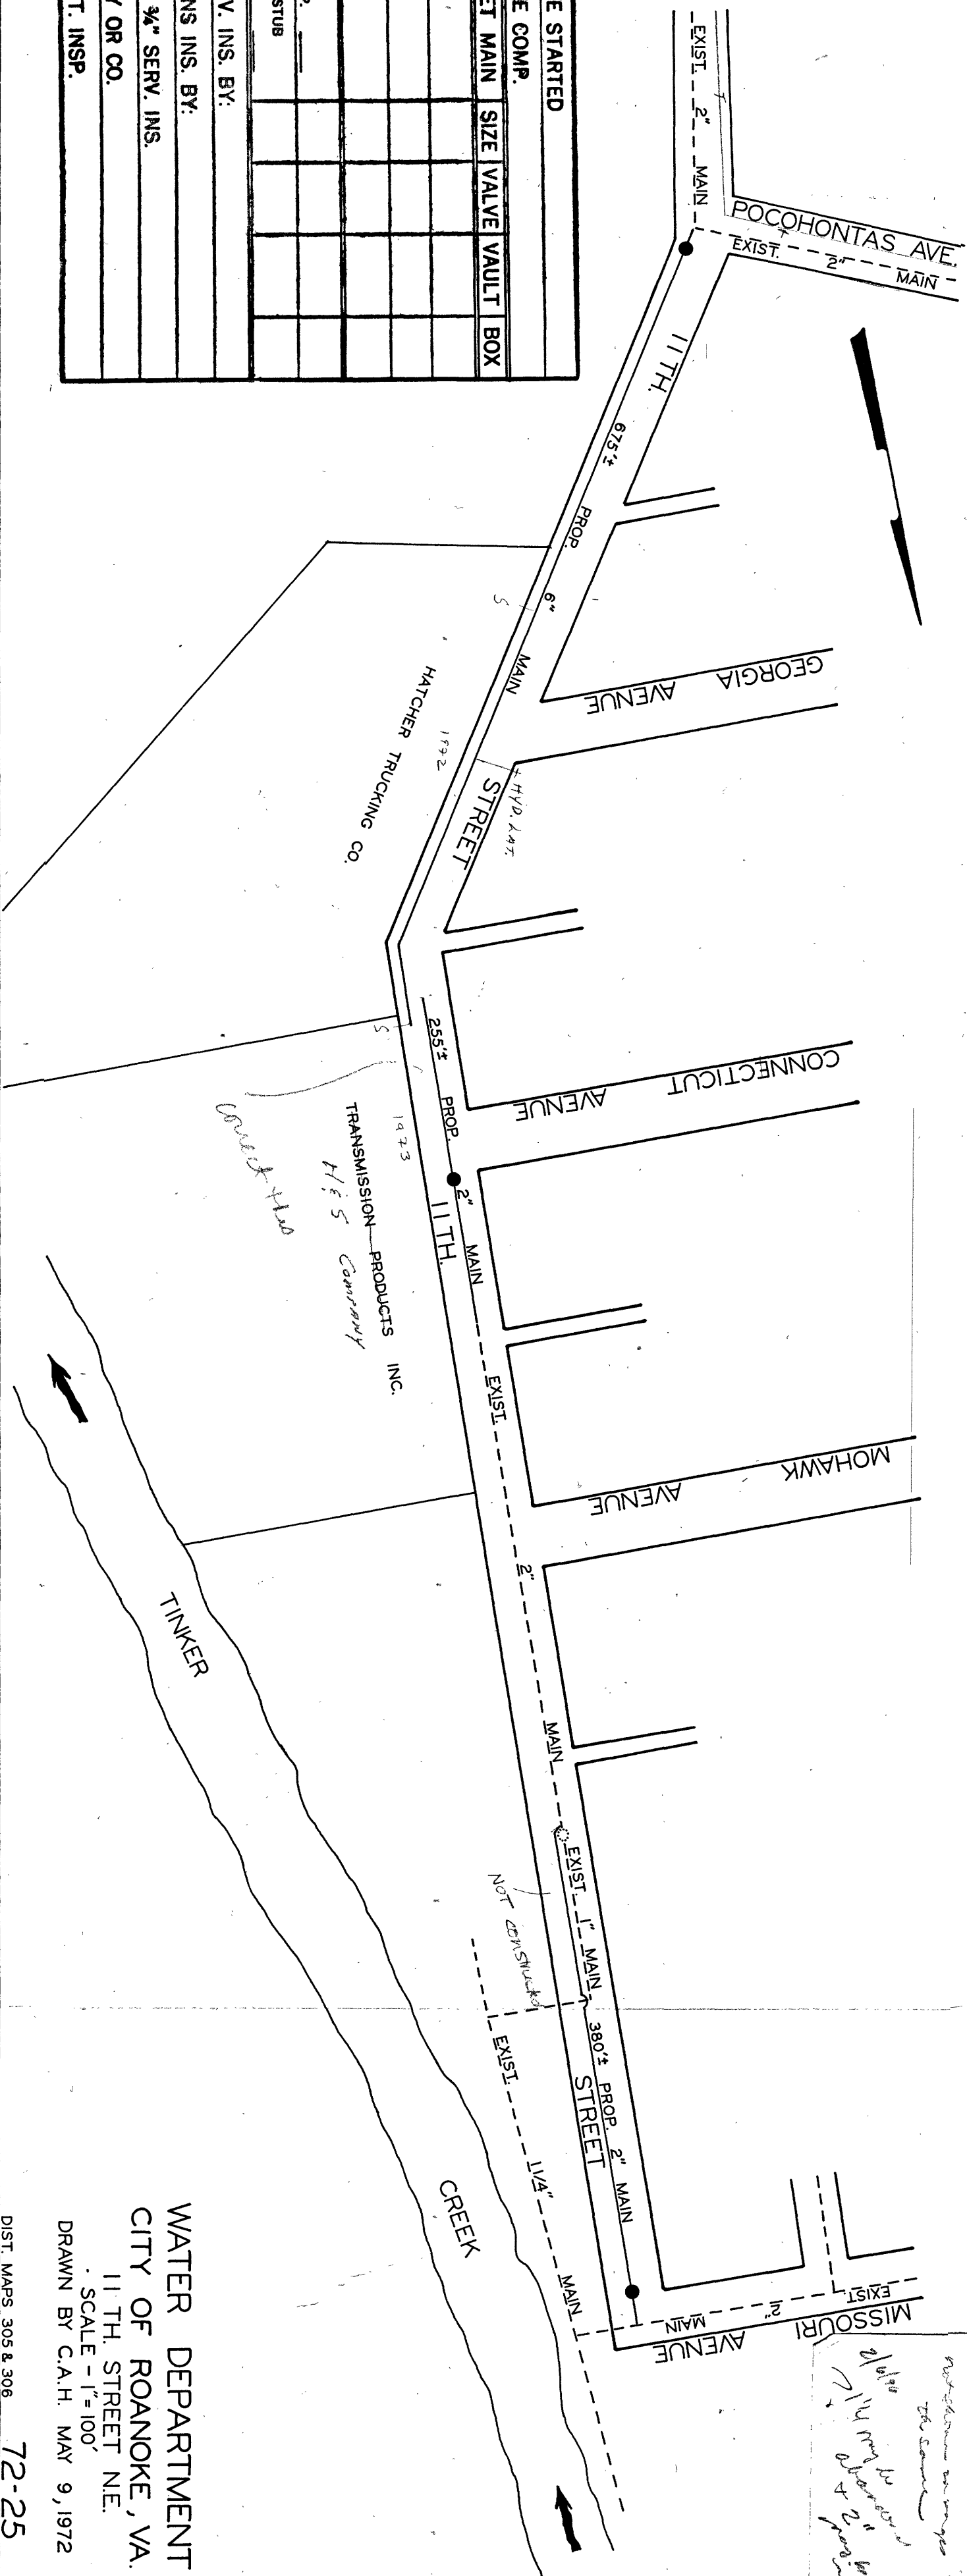

305, 306
 not shown on maps
 the same
 2/10/72
 7/14/72
 10/1/72
 10/1/72

WATER DEPARTMENT
 CITY OF ROANOKE, VA.
 11 TH. STREET N.E.
 SCALE - 1" = 100'
 DRAWN BY C.A.H. MAY 9, 1972
 DIST. MAPS 305 & 306
 72-25