


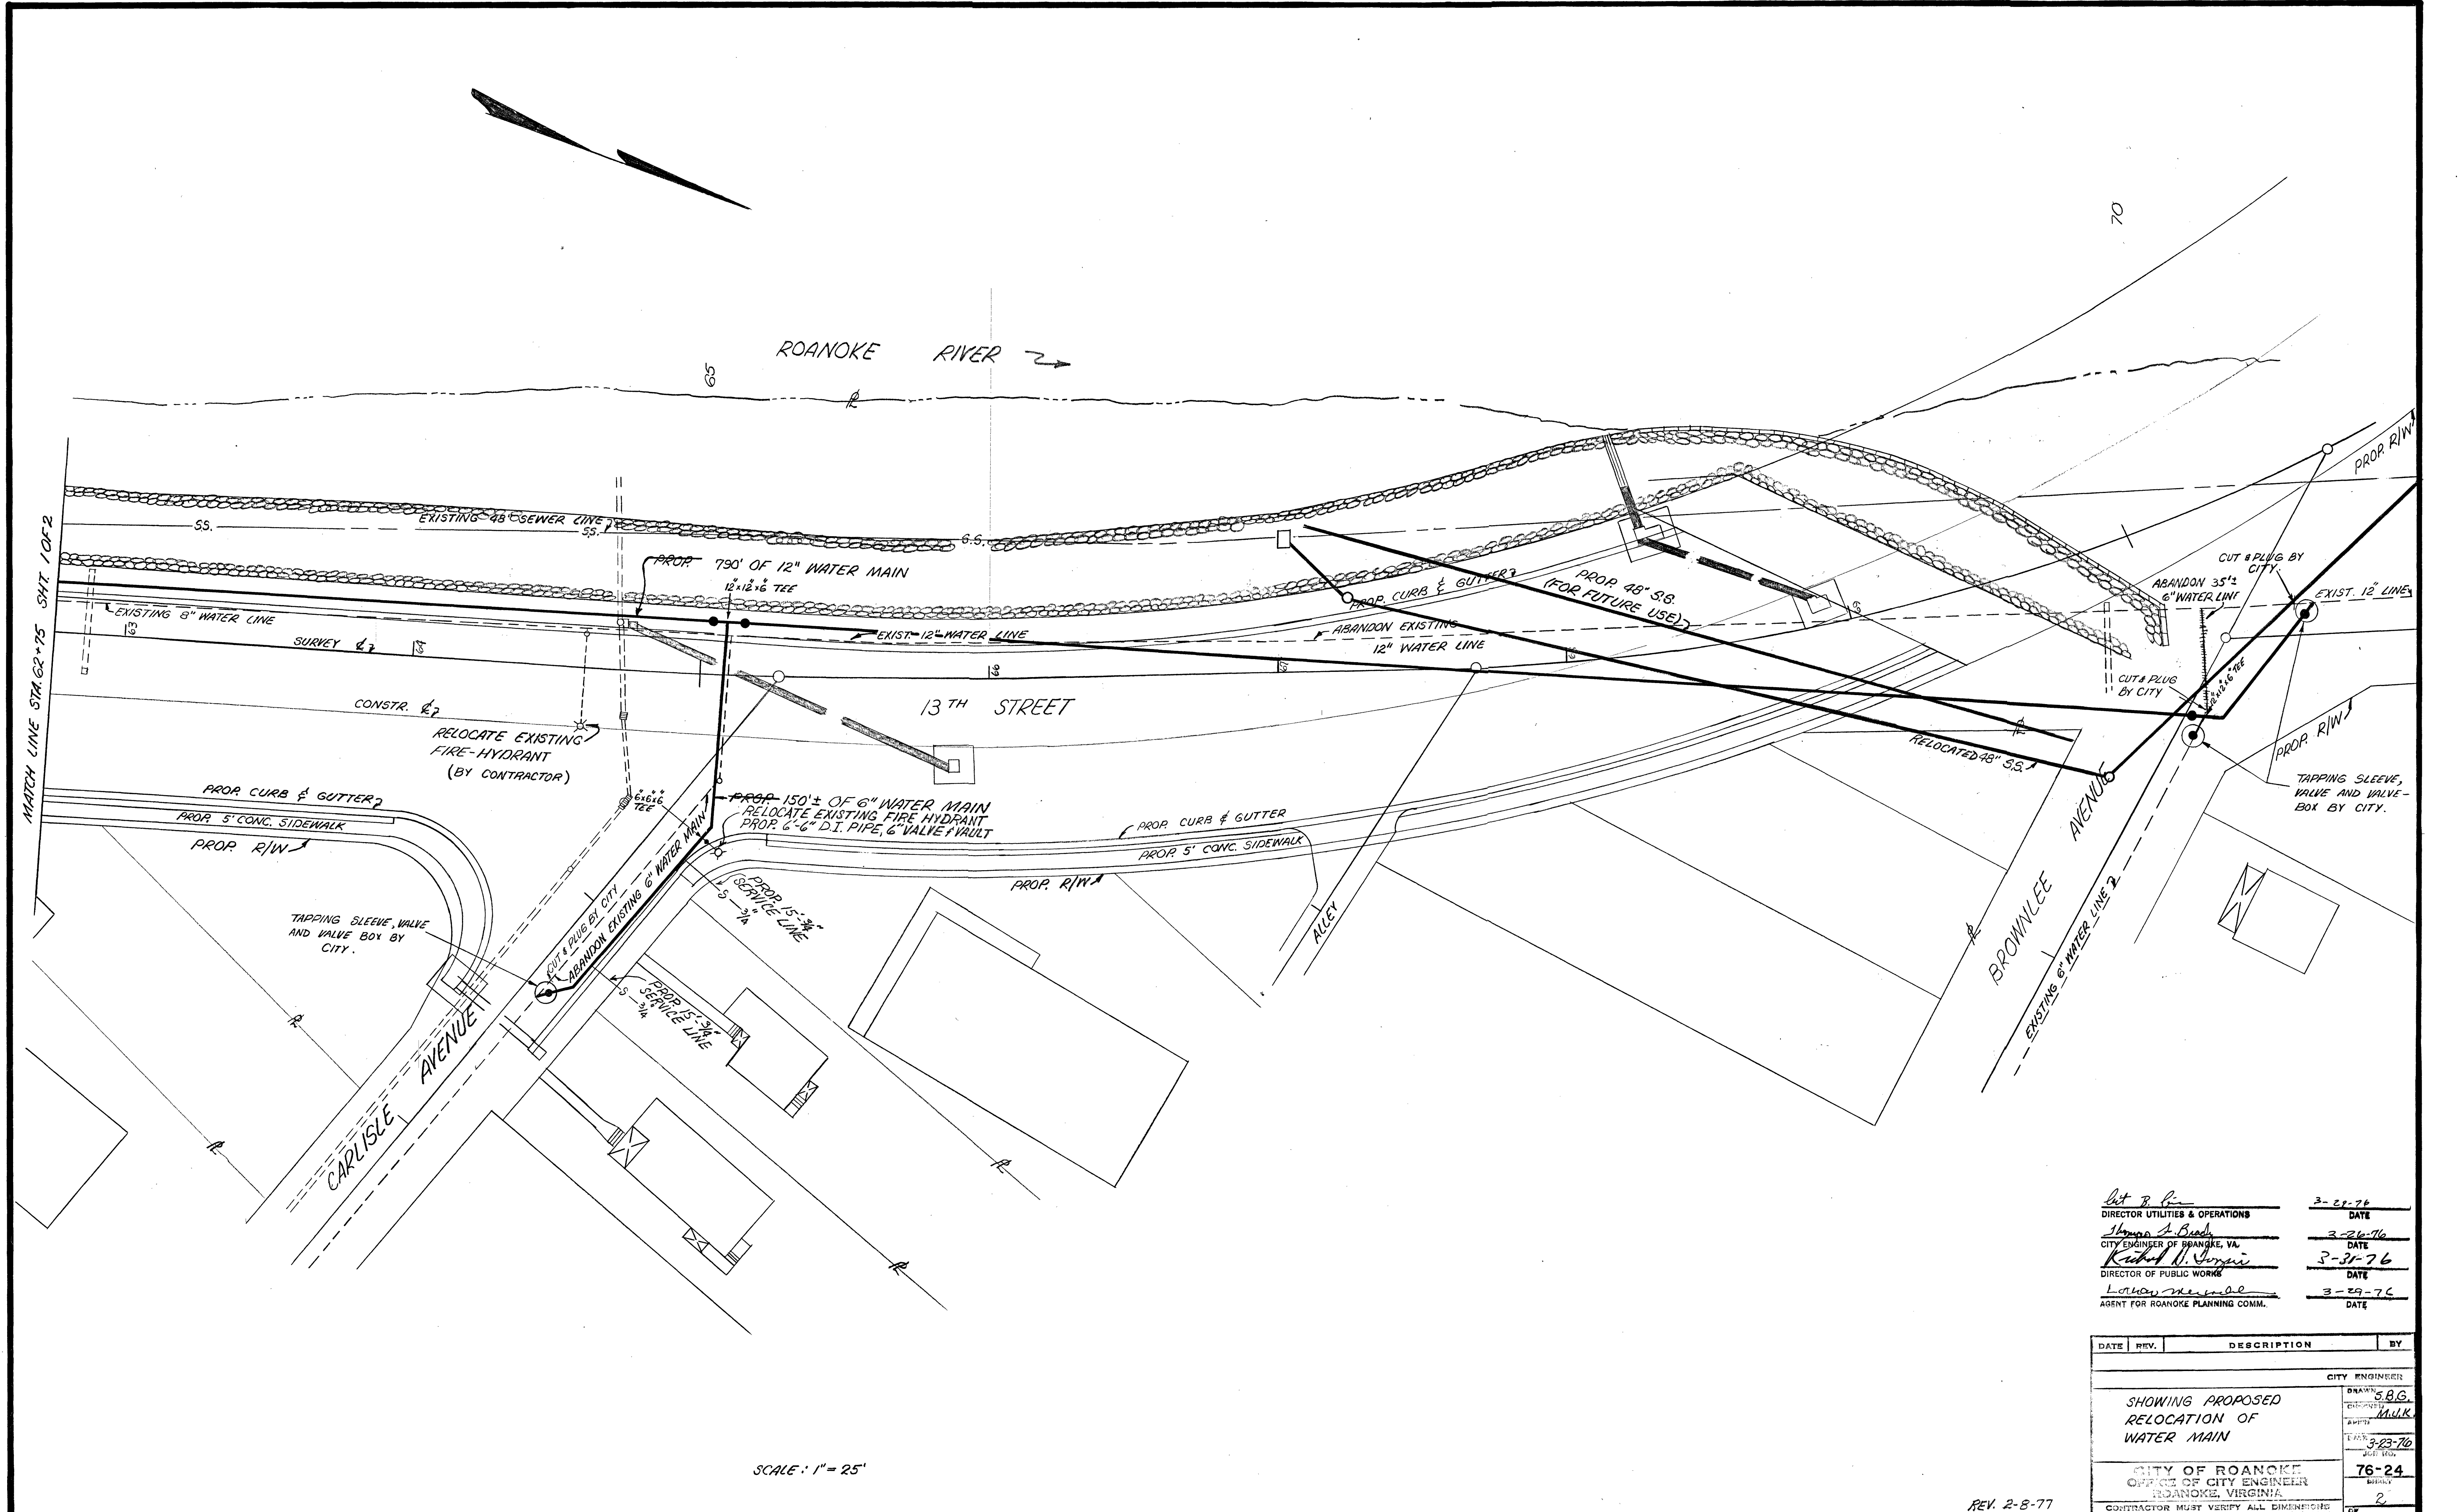

SCALE: 1" = 25'

<i>Det. B. G.</i>	3-29-76
DIRECTOR UTILITIES & OPERATIONS	DATE
<i>Thomas J. Bush</i>	3-26-76
CITY ENGINEER OF ROANOKE, VA	DATE
<i>Richard W. Jorgensen</i>	3-31-76
DIRECTOR OF PUBLIC WORKS	DATE
<i>L. H. M. M. M.</i>	3-29-76
AGENT FOR ROANOKE PLANNING COMM.	DATE

DATE	REV.	DESCRIPTION	BY
CITY ENGINEER			
DRAWN: S.B.G.			
CHECKED: M.W.K.			
DATE: 3-23-76			
CITY OF ROANOKE			
OFFICE OF CITY ENGINEER			
ROANOKE, VIRGINIA			
CONTRACTOR MUST VERIFY ALL DIMENSIONS AT PROJECT BEFORE PROCEEDING WITH WORK			
76-24			
2			

REV. 2-B-77

AS-BUILT