


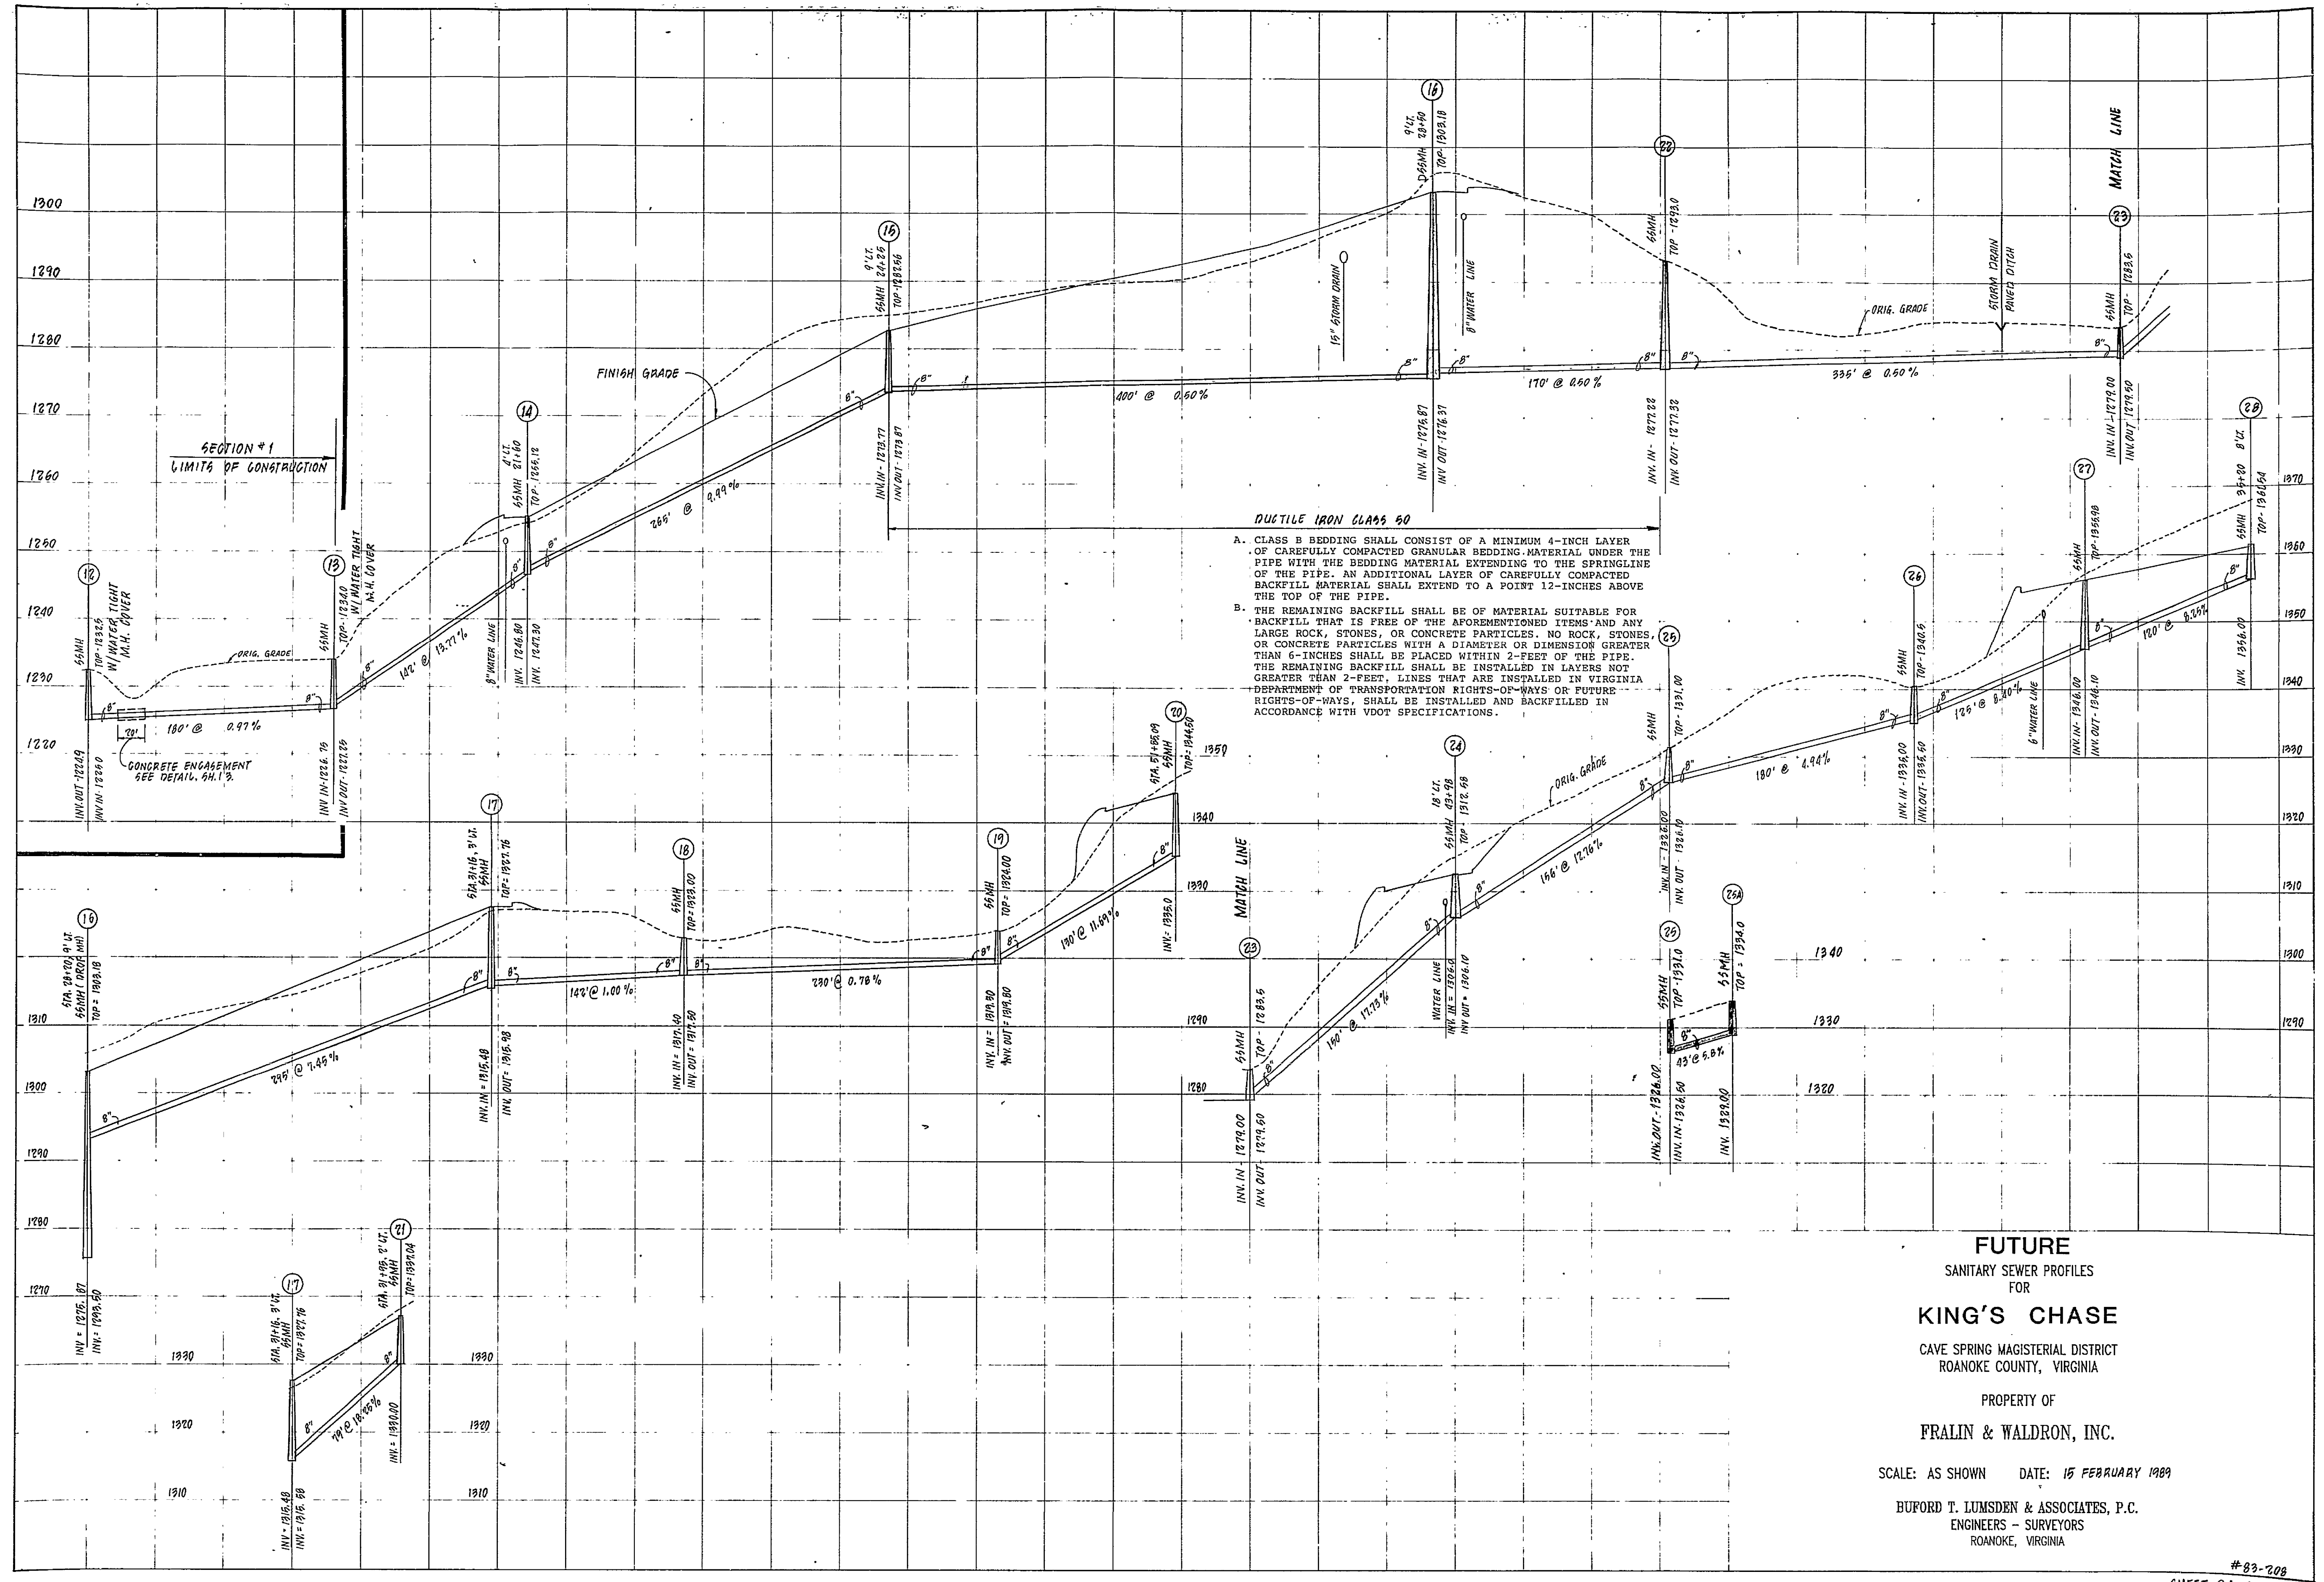

FUTURE
SANITARY SEWER PROFILES
FOR
KING'S CHASE
CAVE SPRING MAGISTERIAL DISTRICT
ROANOKE COUNTY, VIRGINIA
PROPERTY OF
FRALIN & WALDRON, INC.

SCALE: AS SHOWN DATE: 15 FEBRUARY 1989

HUFORD T. LUMSDEN & ASSOCIATES, P.C.
ENGINEERS - SURVEYORS
ROANOKE, VIRGINIA

RC-0429 #83-208
SHEET 9A OF 18