

PLAN	SURVEYED	DATE
NO. 591	12-81	
BY	U.P.	
NOTED		
NOTE BOOK		
NO. 591		

PROFILE	SURVEYED	DATE
NO. 591	12-81	
BY	U.P.	
NOTED		
NOTE BOOK		
NO. 591		

REVISED	FHWA REGION	STATE	FEDERAL AID PROJECT	ROUTE	STATE PROJECT	SHEET NO.
	3	VA.				

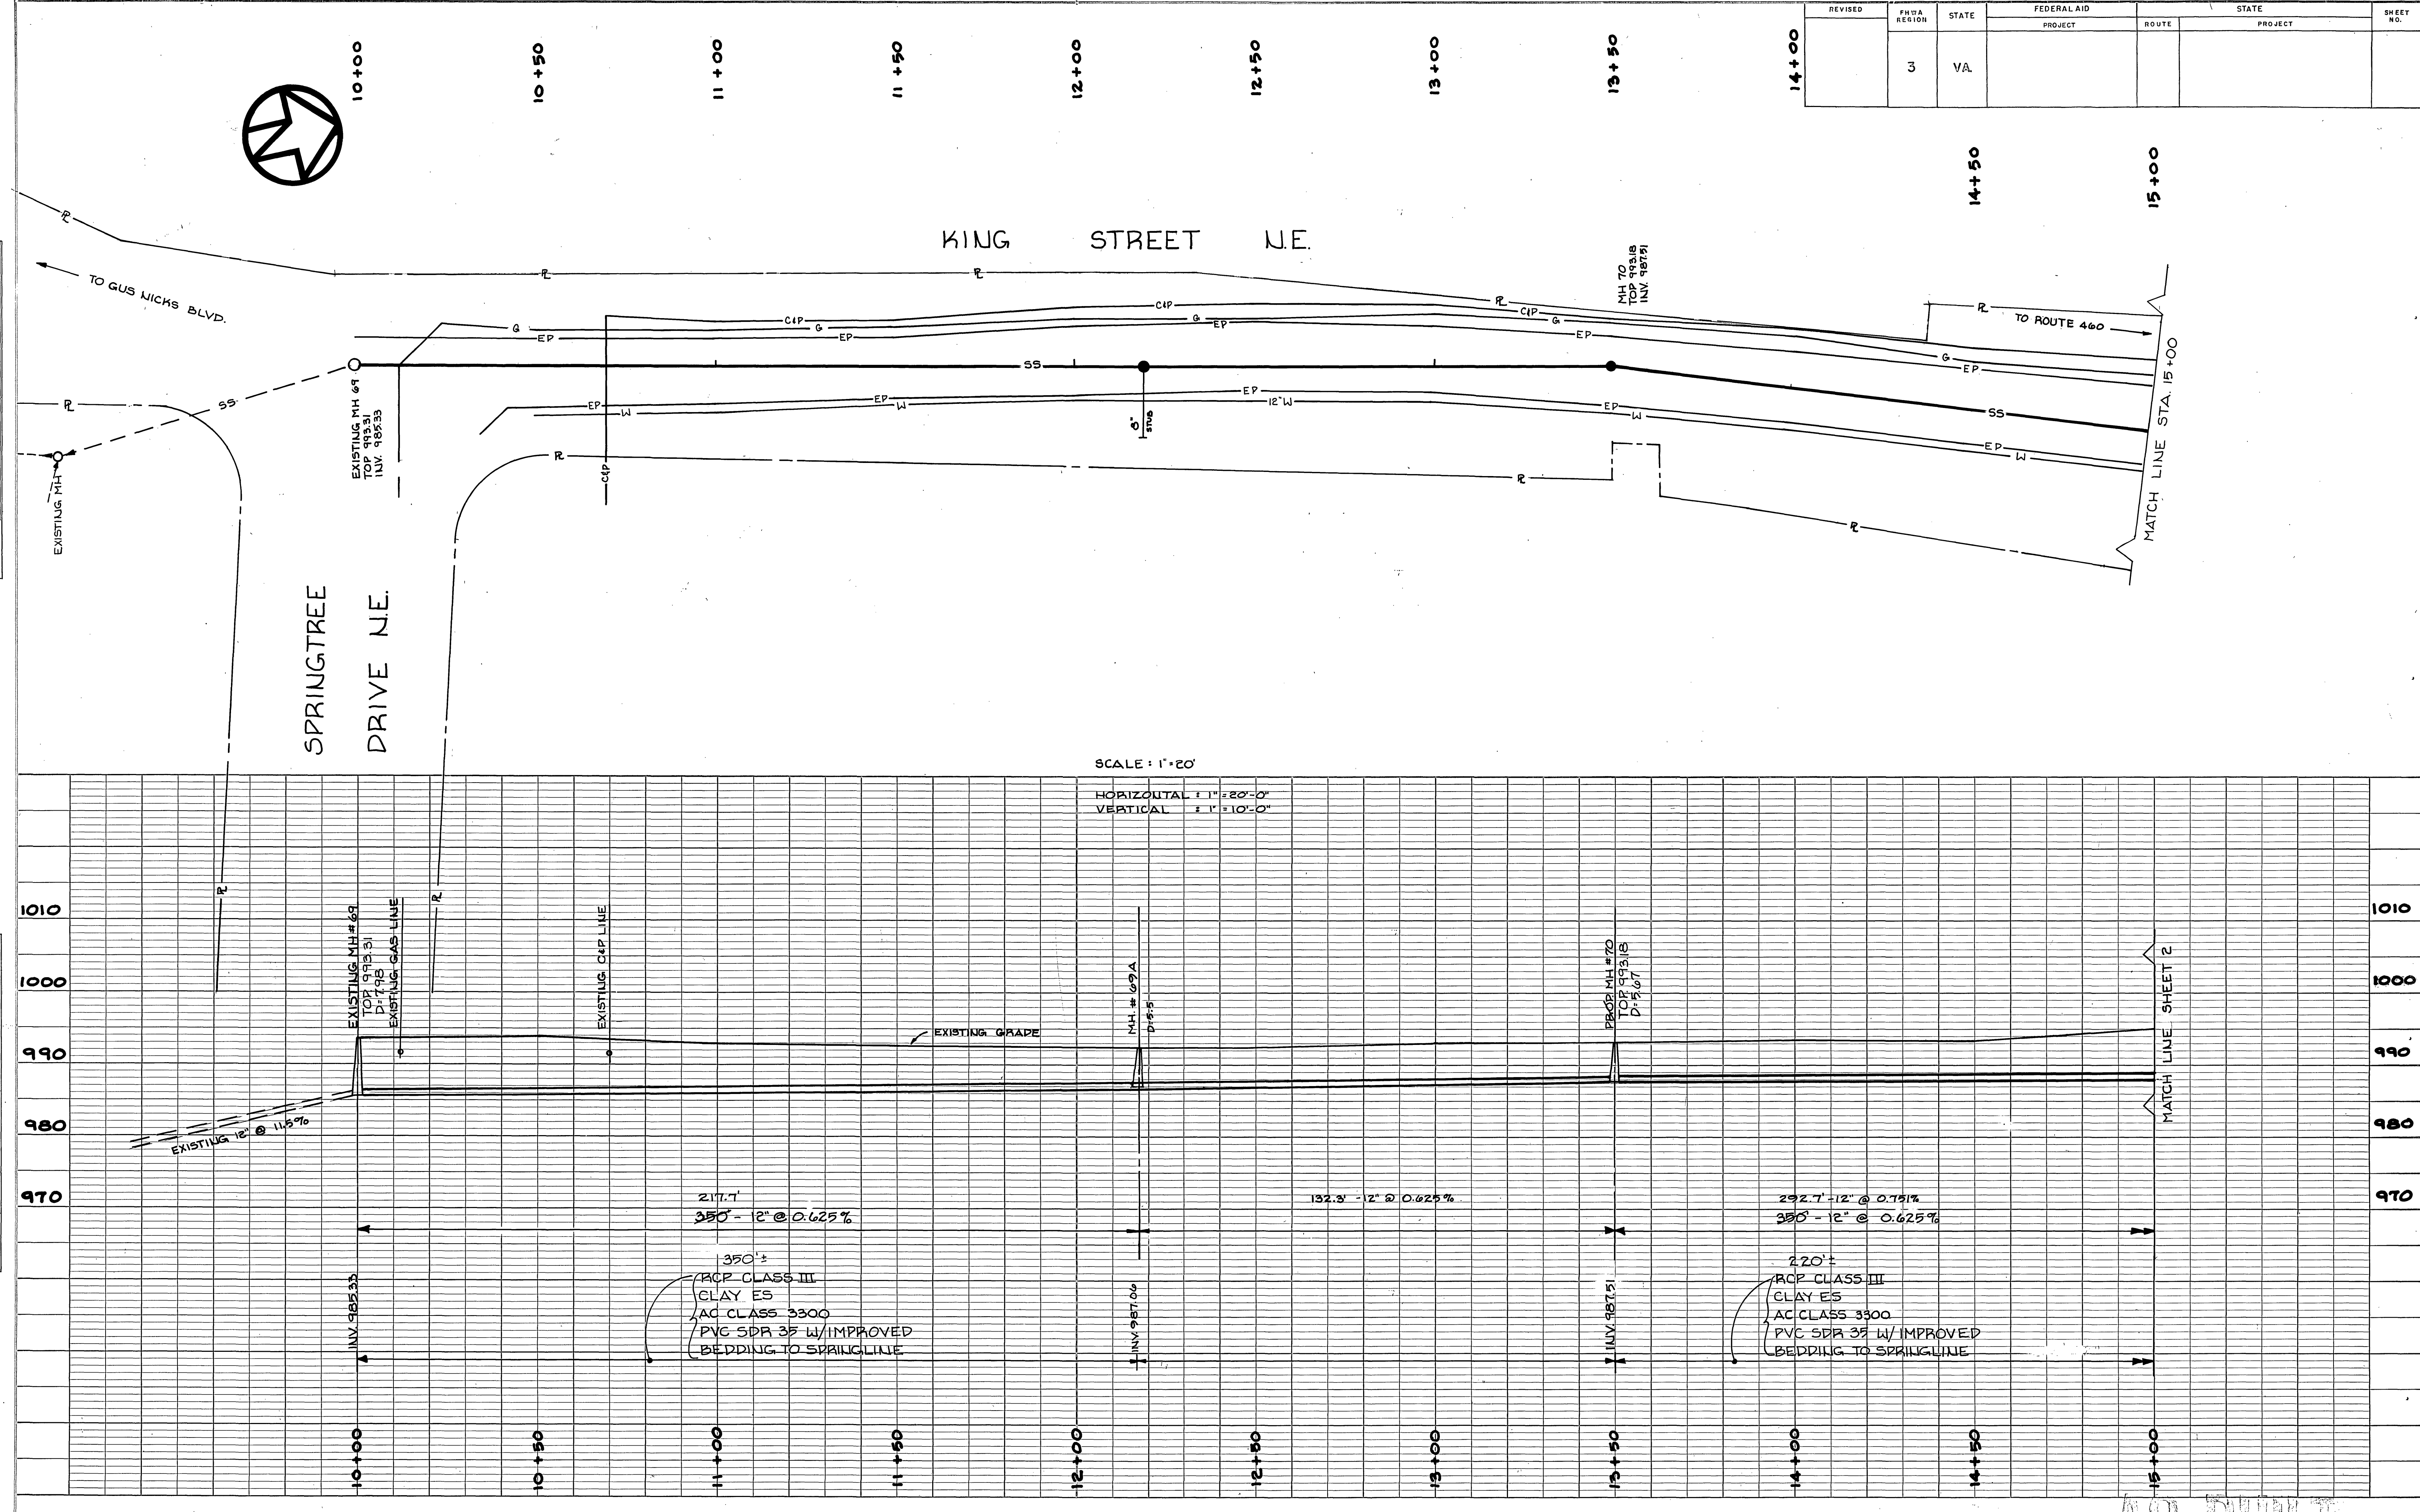


PLATE 1, PLAN-PROFILE
KEUFFEL & ESSER CO.