



HIGH POINT ELEV = 1031.76
HIGH POINT STA = 9+52.16
PVI STA = 9+55.61
PVI ELEV = 1032.00
A.D. = -3.98
K = 12.56

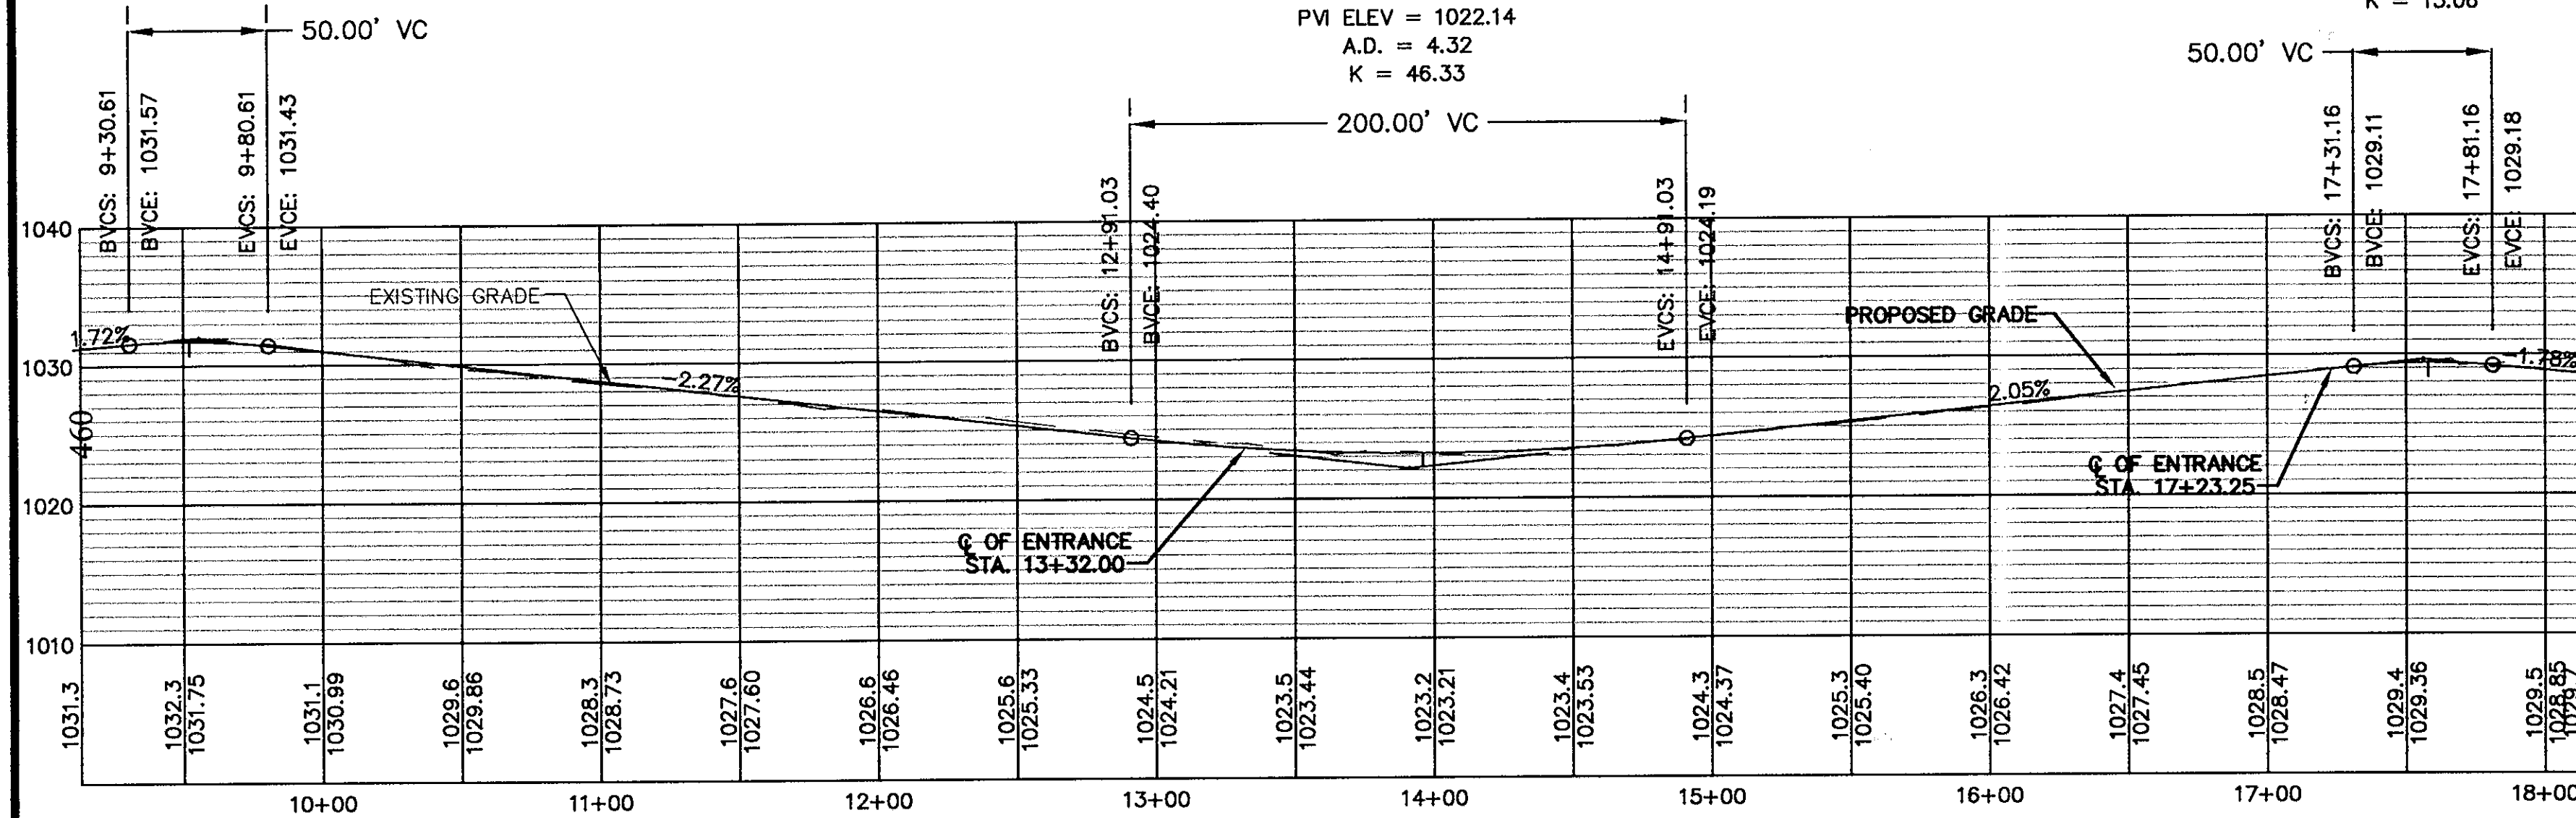


℄ PROFILE (VALLEY GATEWAY PROFILE)
HORIZ. SCALE: 1" = 50'
VERT. SCALE: 1" = 10'

HIGH POINT ELEV = 1029.39
HIGH POINT STA = 17+57.96
PVI STA = 17+56.16
PVI ELEV = 1029.63
A.D. = -3.83
K = 13.06


LOW POINT ELEV = 1023.86
LOW POINT STA = 10+19.04
PVI STA = 10+36
PVI ELEV = 1023.50
A.D. = 5.39
K = 12.99

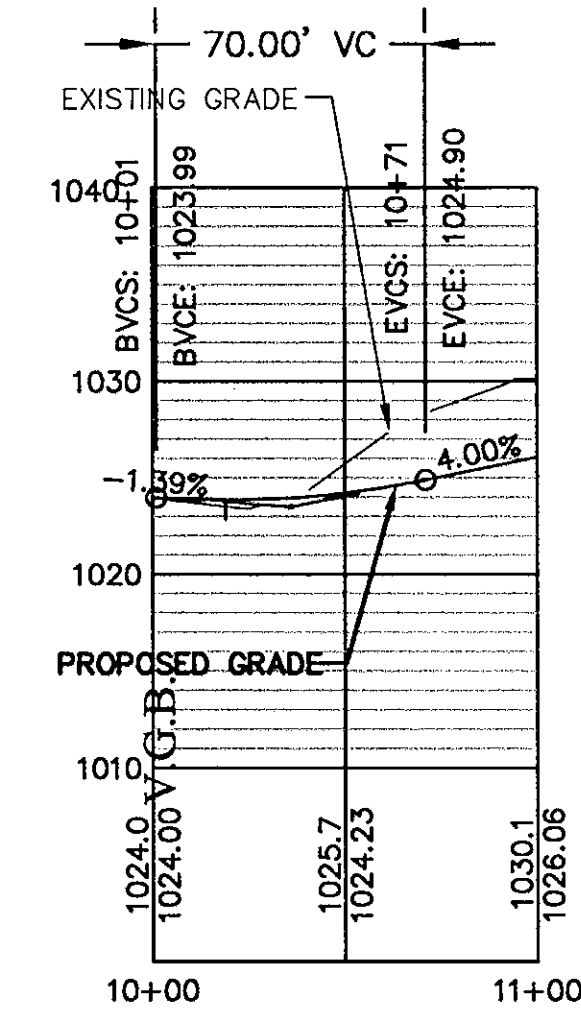




















℄ PROFILE (V.G.B.- RIGHT IN-RIGHT OUT ENTRANCE)
HORIZ. SCALE: 1" = 50'
VERT. SCALE: 1" = 10'

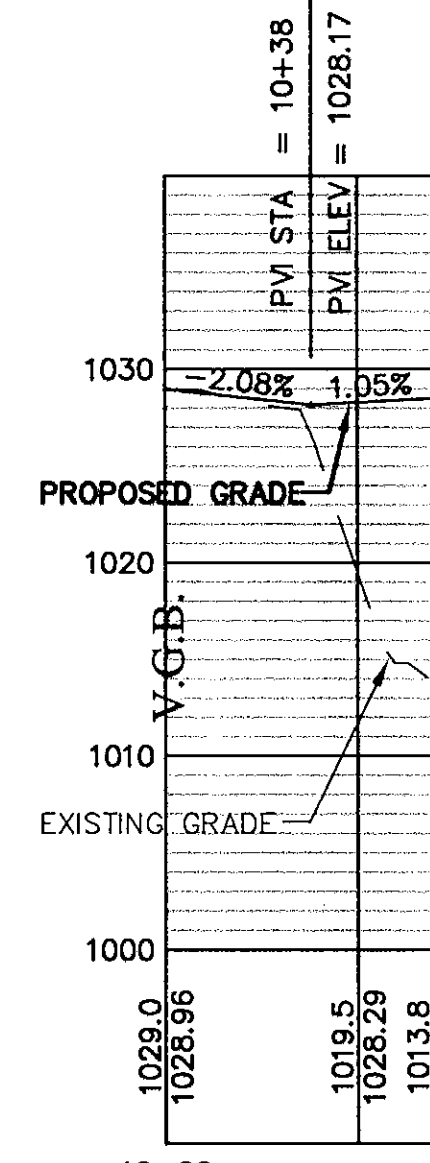

℄ PROFILE (V.G.B.- MAIN ENTRANCE)
HORIZ. SCALE: 1" = 50'
VERT. SCALE: 1" = 10'

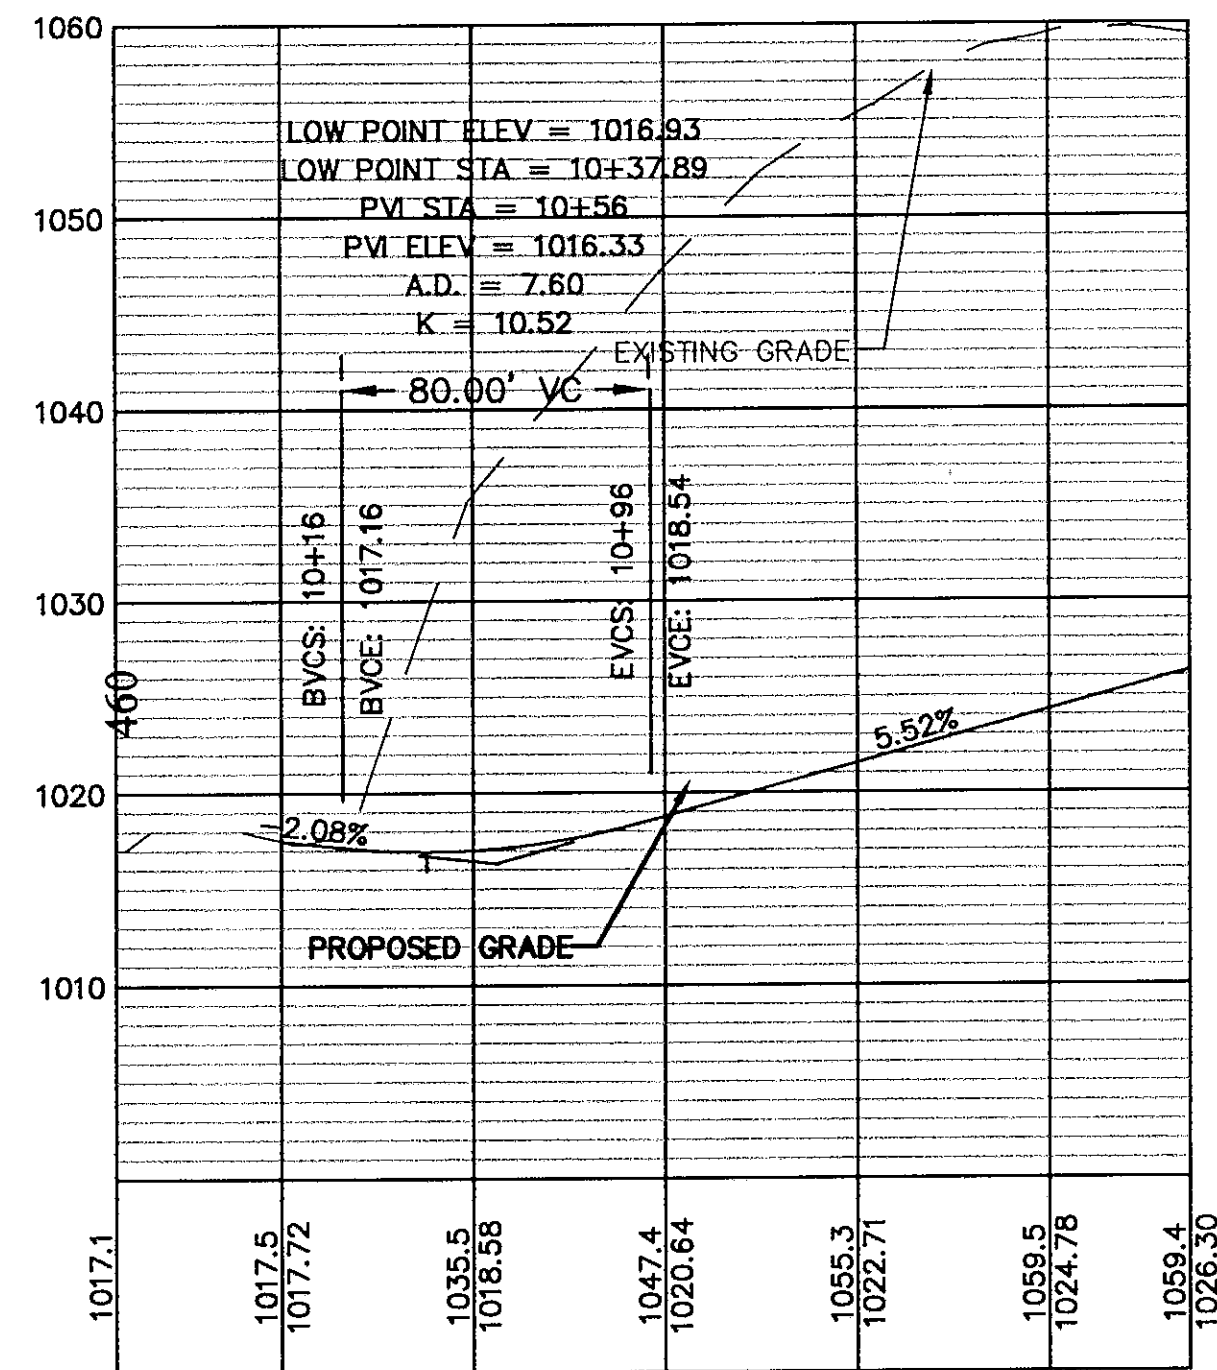

℄ PROFILE (CHALLENGER AVE. ENTRANCE)
HORIZ. SCALE: 1" = 50'
VERT. SCALE: 1" = 10'

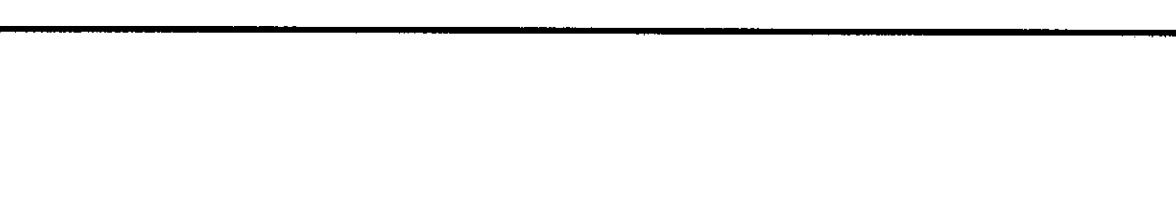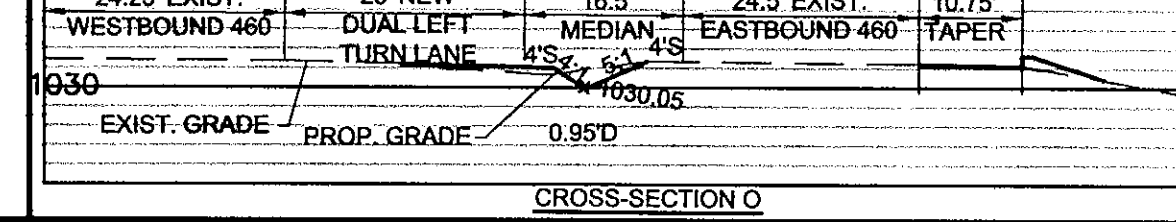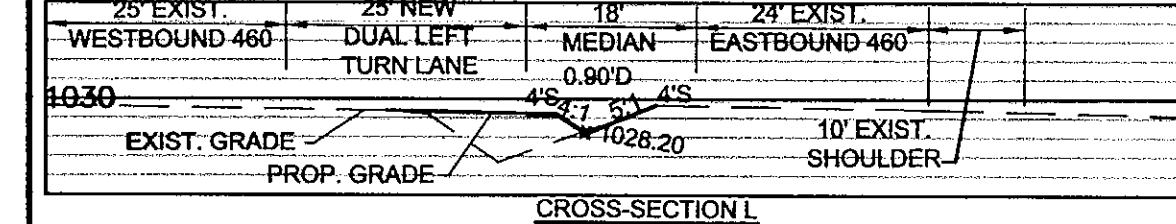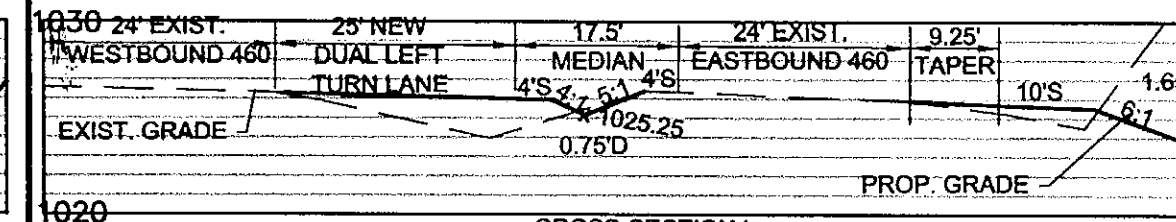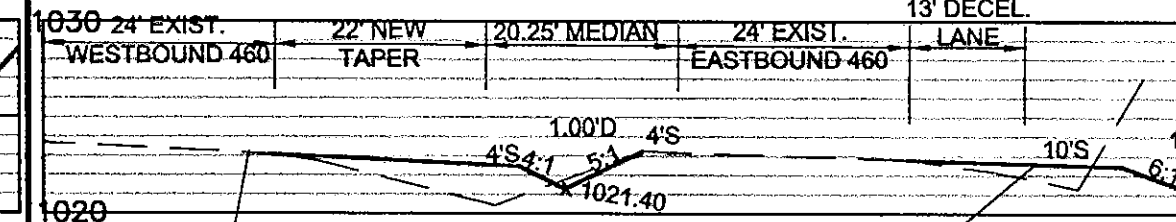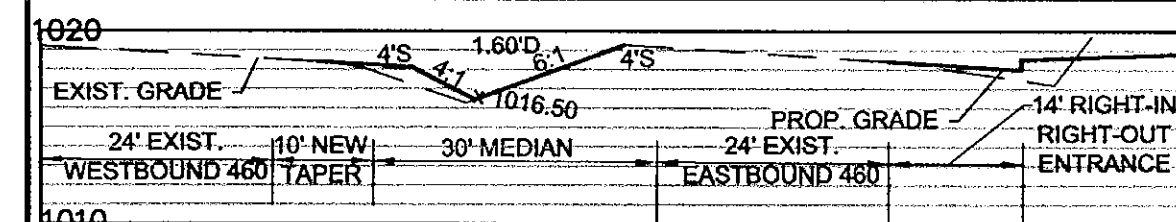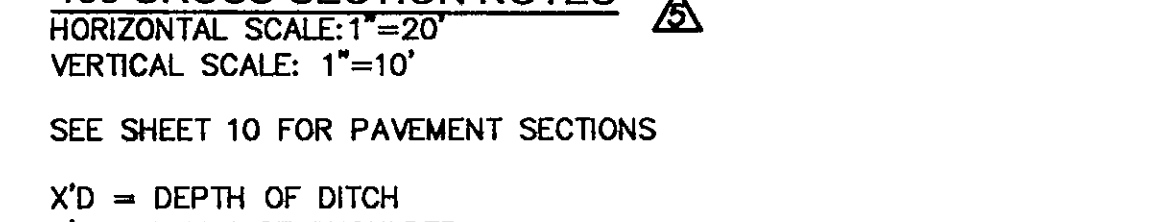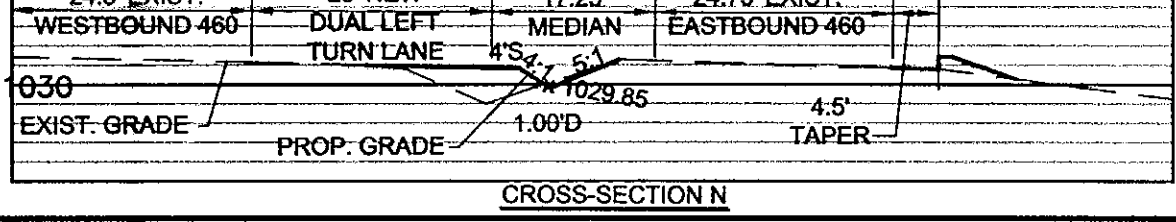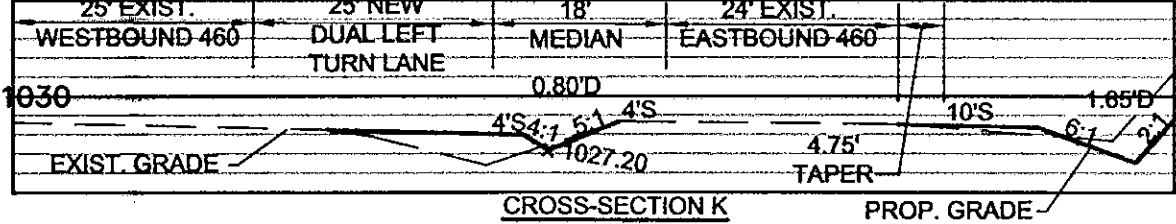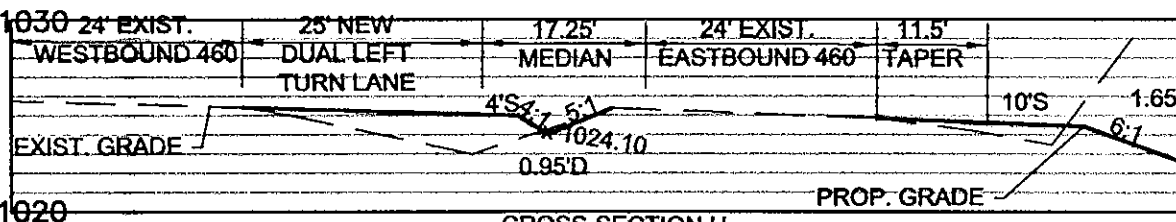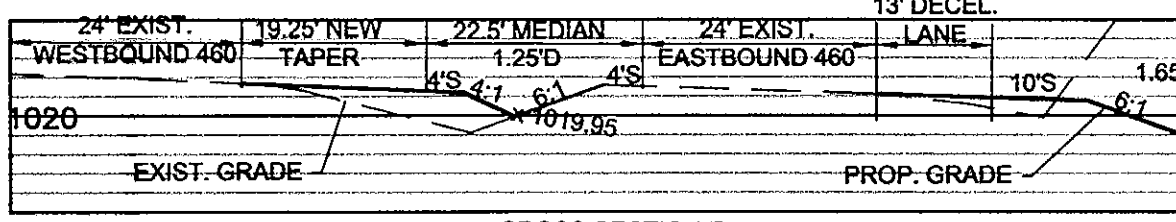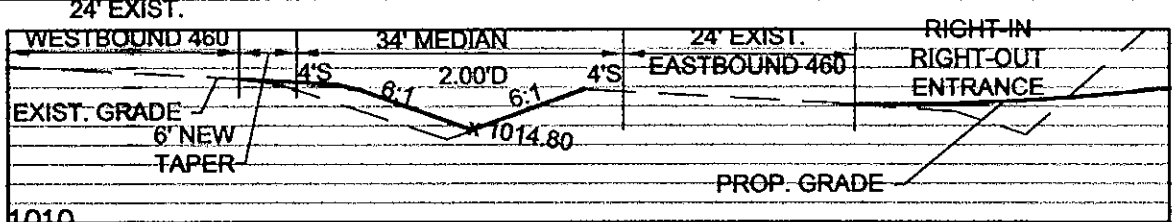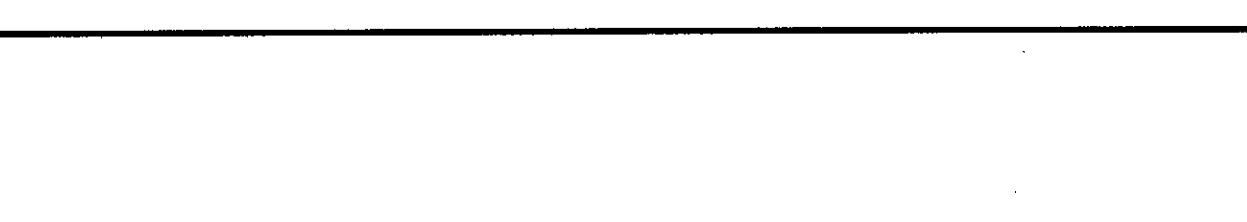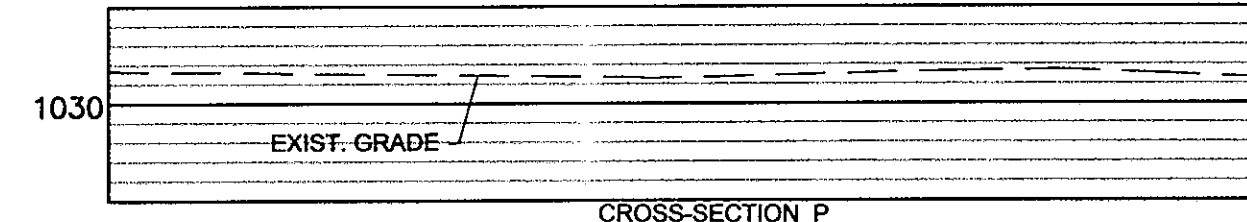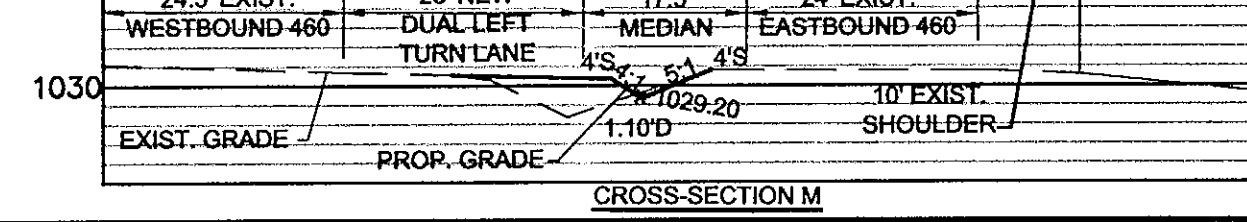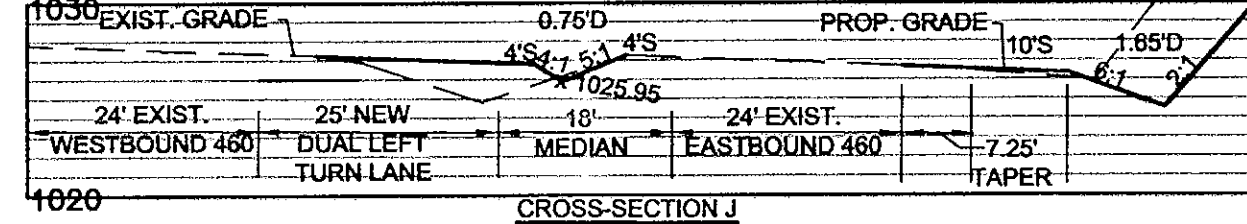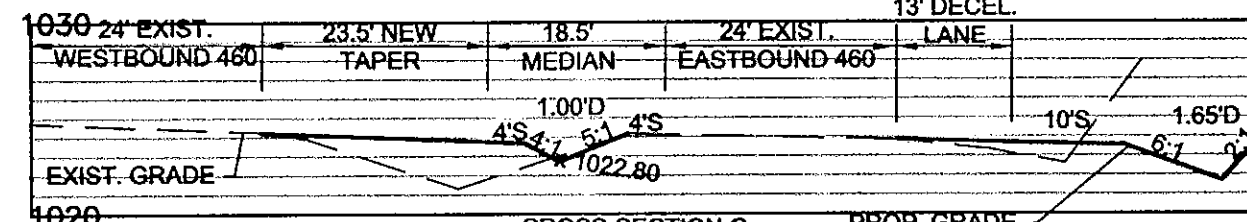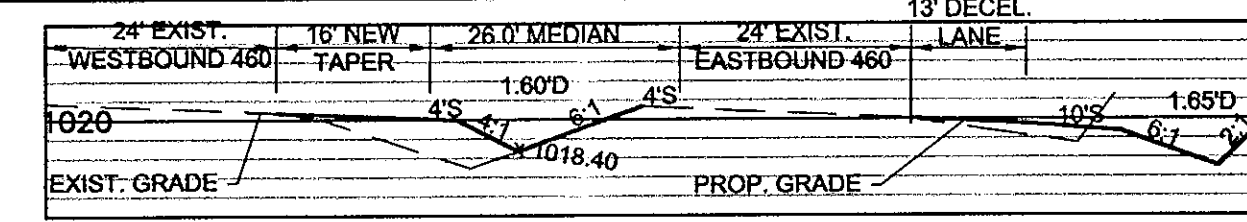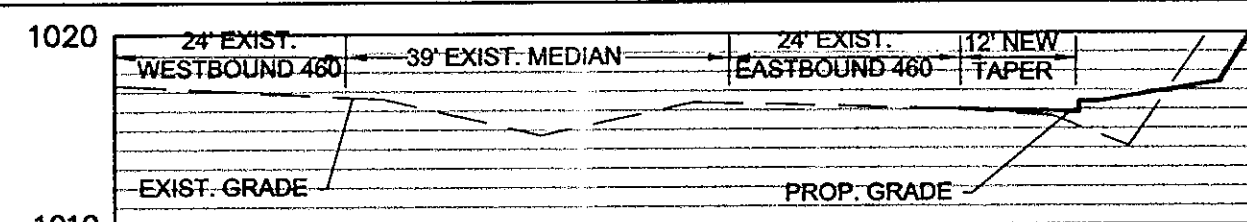

460 CROSS-SECTION NOTES
HORIZONTAL SCALE: 1"=20'
VERTICAL SCALE: 1"=10'
SEE SHEET 10 FOR PAVEMENT SECTIONS
X'D = DEPTH OF DITCH
X'S = WIDTH OF SHOULDER

102 Albemarle Ave
Roanoke, Virginia
24013
www.lmwpc.com
ph: 540.345.0675
fax: 540.342.4456
lmweng@lmwpc.com

NEW STORE SITE: R-391
VINTON MAGISTERIAL DISTRICT
ROANOKE COUNTY, VIRGINIA

CHW	BY
PER	DESCRIPTION
DATE	
NO.	
5	8/22/07

COMMISSIONED BY
RICHARD C. WHITE
NO. 020021
8-30-07
PROFESSIONAL ENGINEER

Designed By	CHW
Drawn By	CHW
Checked By	RCW
Approved By	RCW
Submitted By	RCW
Drawing	3155Abaseplan.dwg
Date	11/20/06
Scale	1"=50'
Commission No.	3155A