


EASTER 138M51882

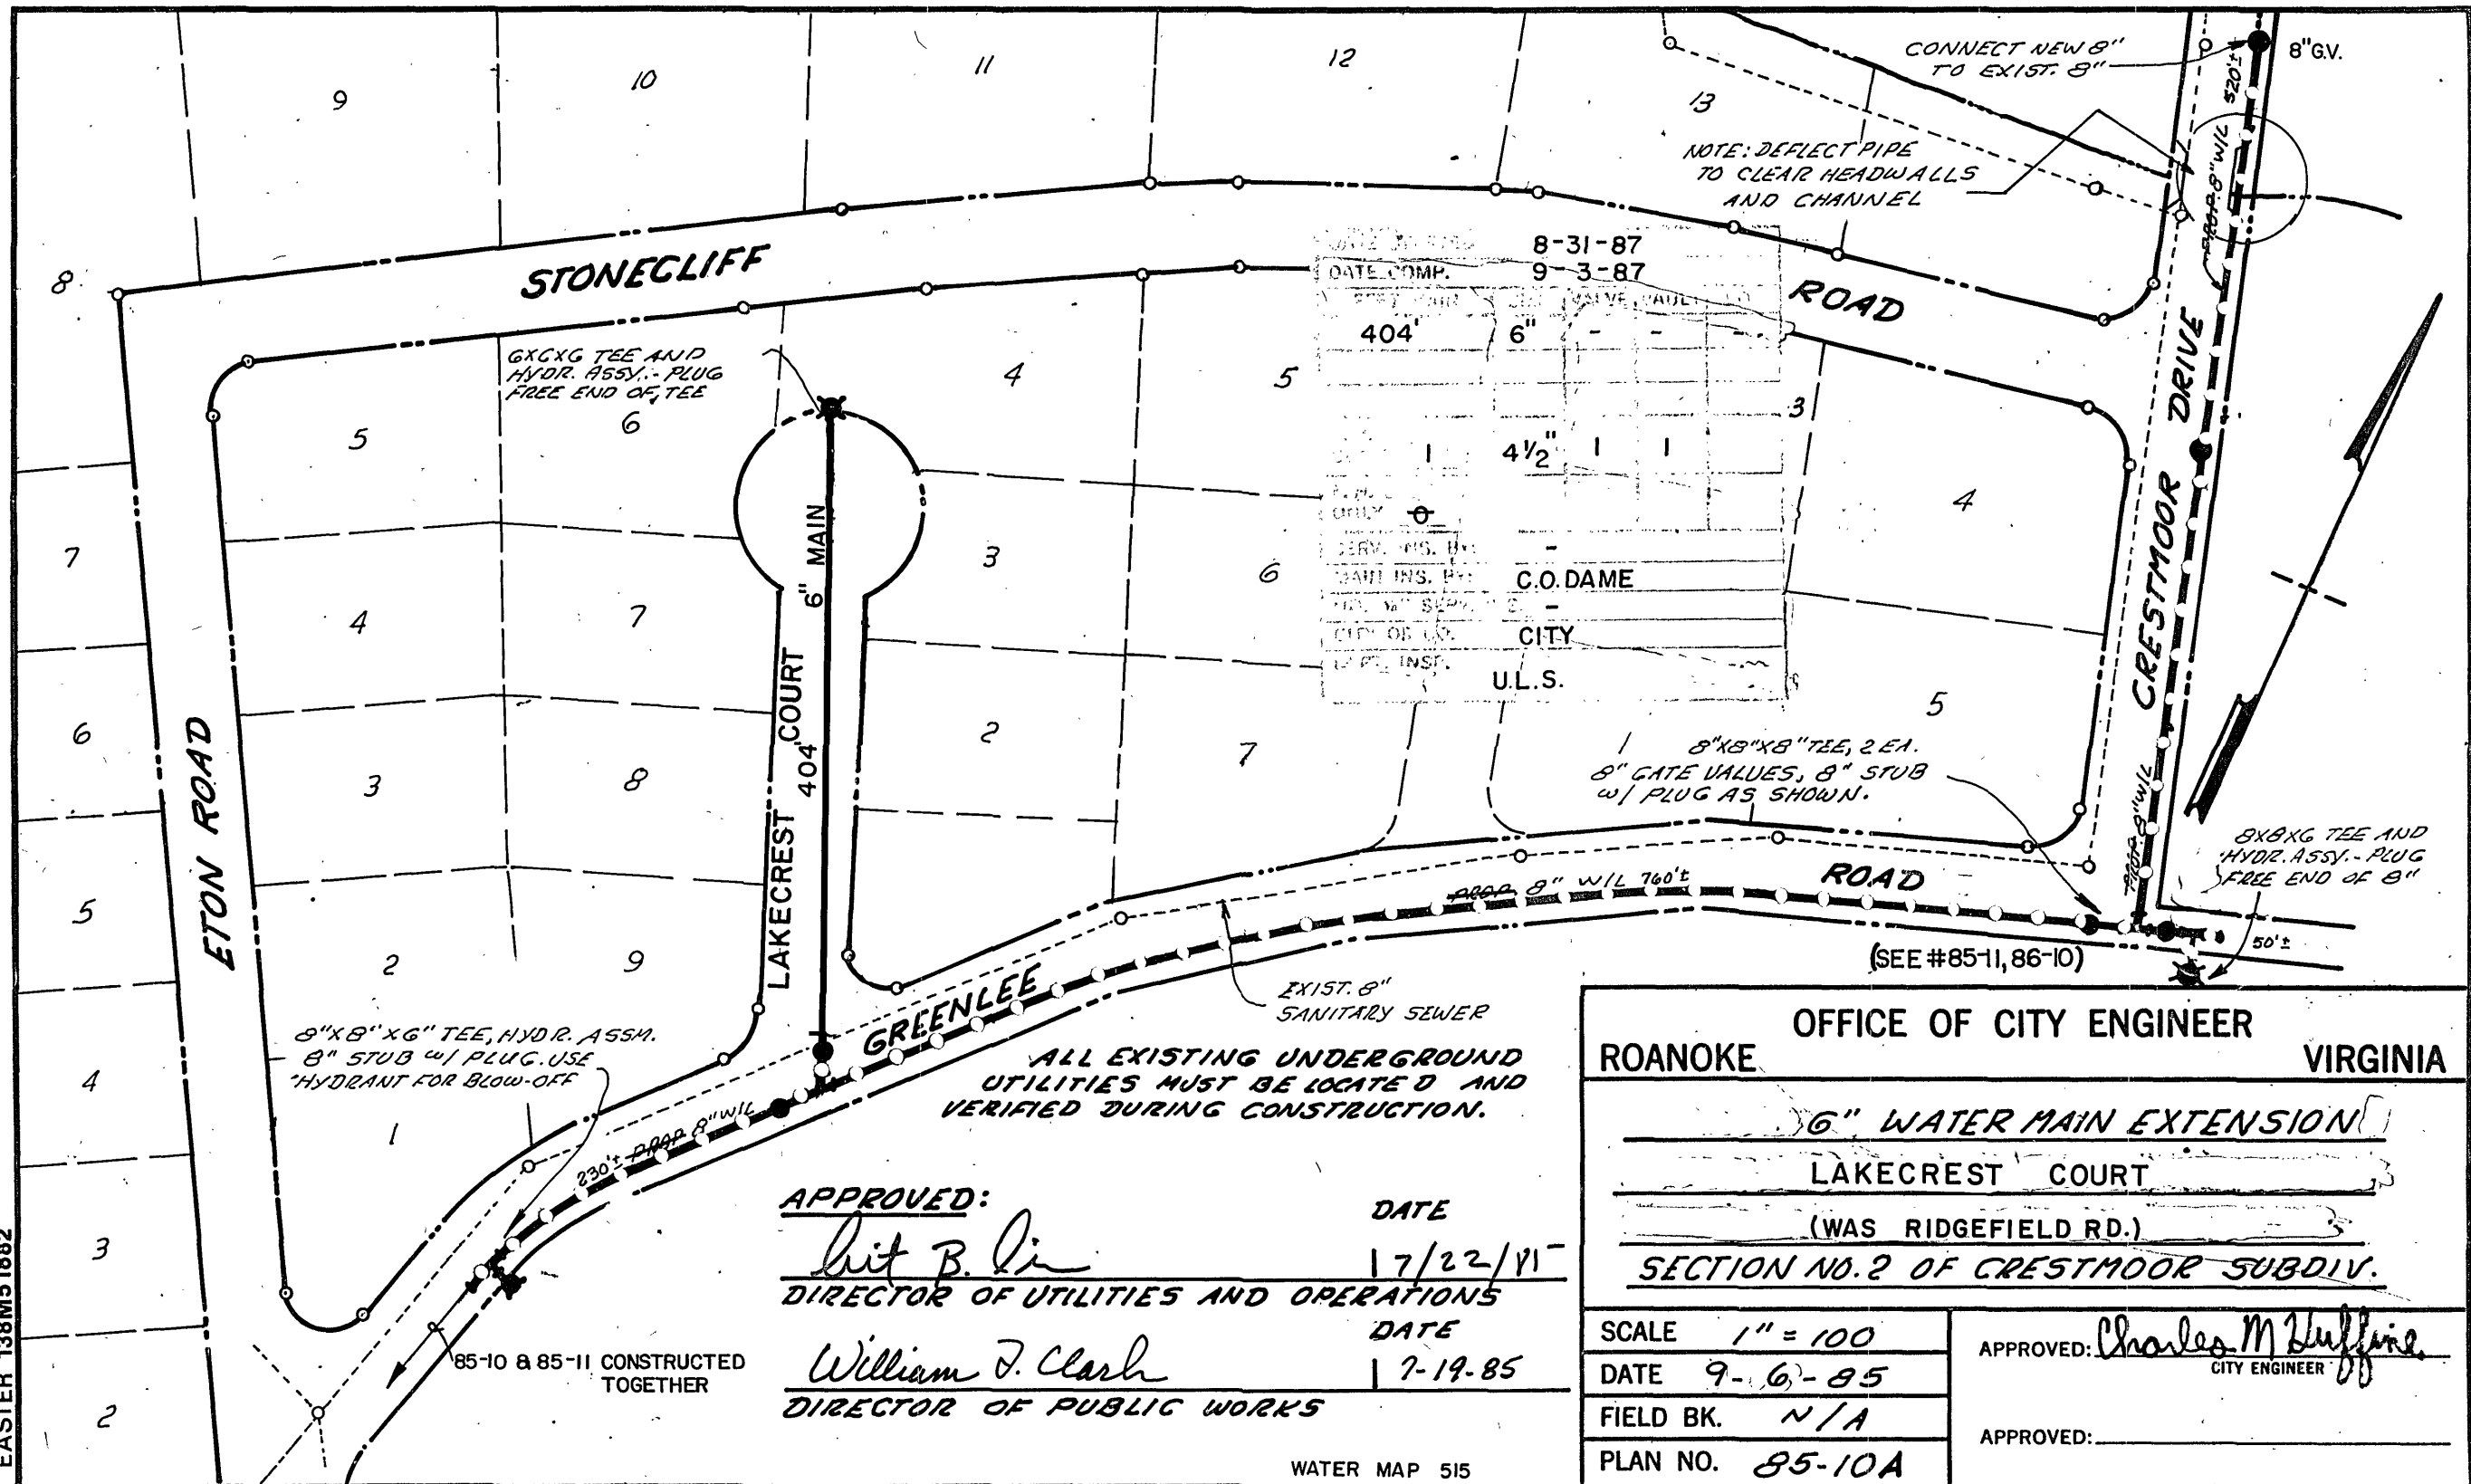

OFFICE OF CITY ENGINEER	
ROANOKE	VIRGINIA
6" WATER MAIN EXTENSION	
LAKECREST COURT	
(WAS RIDGEFIELD RD.)	
SECTION NO. 2 OF CRESTMOOR SUBDIV.	
SCALE 1" = 100	APPROVED: <i>Charles M. Huffine</i> CITY ENGINEER
DATE 9-6-85	
FIELD BK. N/A	
PLAN NO. 85-10A	