


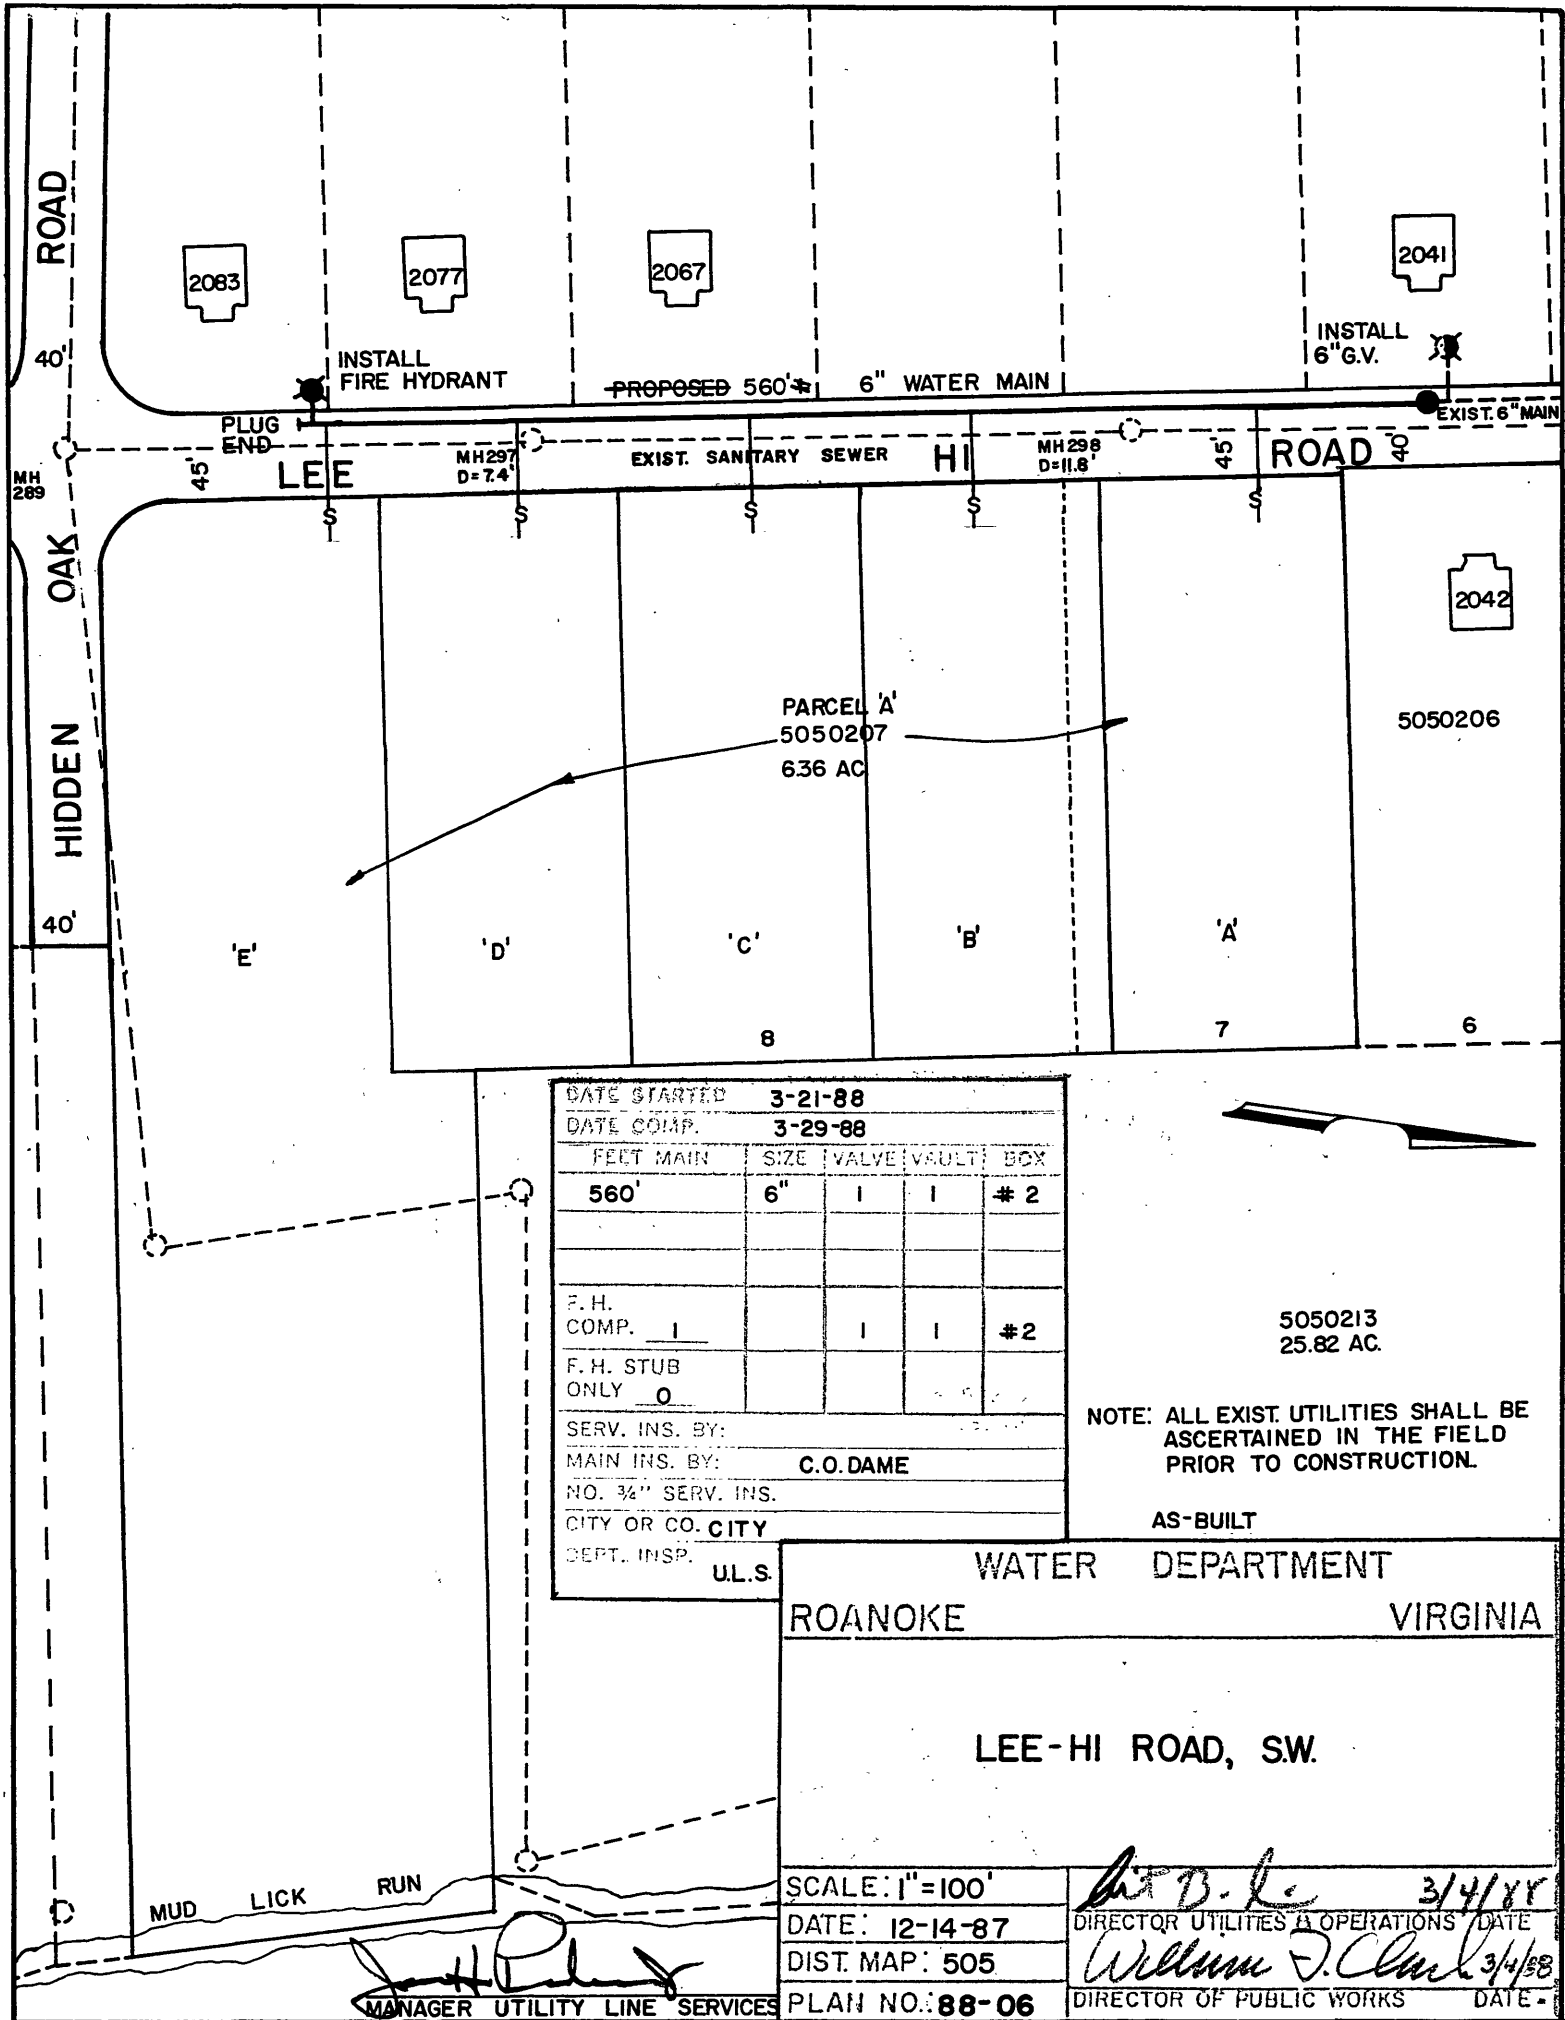

DATE STARTED	3-21-88
DATE COMP.	3-29-88
FEET MAIN	560'
SIZE	6"
VALVE	1
VAULT	1
BOX	# 2
F. H. COMP.	1
F. H. STUB ONLY	0
SERV. INS. BY:	
MAIN INS. BY:	C.O. DAME
NO. 3/4" SERV. INS.	
CITY OR CO.	CITY
DEPT. INSP.	U.L.S.