


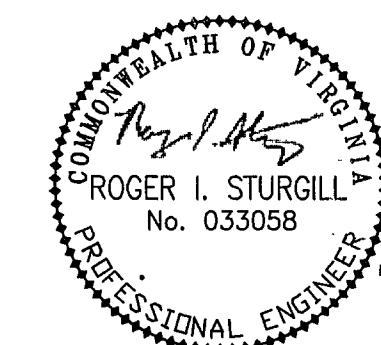

1208 Corporate Circle
Roanoke, Virginia 24018
Phone: 540/772-9580
FAX: 540/772-8050

501 Branchway Road
Richmond, Virginia 23236
Phone: 804/794-0871
FAX: 804/794-2635

880 Technology Park Drive
Suite 200
Glen Allen, Virginia 23059
Phone: 804/653-0132
FAX: 804/653-0133

448 Peppers Ferry Road, NW
Christiansburg, Virginia 24073
Phone: 540/381-4200
FAX: 540/381-4291

1561 Commerce Road
Suite 401
Verona, Virginia 24482
Phone: 540/248-3220
FAX: 540/248-3221

LIFEWISE FITNESS
PROFILES
WINDSOR HILLS
ROANOKE COUNTY, VIRGINIA

DRAWN BY: BTC
DESIGNED BY: SMH
CHECKED BY: RIS
DATE: 7-6-06
REVISIONS:
8-14-06
9-18-06
10-26-06
1-8-07
1-30-07
5-2-07



SCALE: V: 1"=5'
H: 1"=10'
SHEET NO.

C-6
JOB NO.
R0600064.00

STRUCTURE SCHEDULE

- 1 225 L.F. 10" ROOF DRAIN @ MIN. 1%
INV. IN=1113.00
- 2 DI-3B; LENGTH:8'; TOP=1113.83
H=4.25'
- 3 19.05 L.F. OF 15" RCP @ 0.50%
INV. IN=1109.58 INV. OUT=1109.48
- 4 DI-3C; LENGTH:8'; TOP=1115.35
H=7.00'
- 5 UNDERGROUND STORAGE
164 L.F. OF 60" HDPE @ 0.50%
INV. IN=1107.85 INV. OUT=1107.00
- 6 4' TYP. MANHOLE: TOP= 1122 H=15.10'
- 7 8 L.F. OF 15" RCP @ 14.58%
INV. IN=1106.90 INV. OUT=1105.74
- 8 DI-5; TOP=1119.00
H= 13.95' TYPE: A I GRATE
- 9 30 L.F. OF 15" RCP @ 15.8%
INV. IN=1105.74 INV. OUT=1101.00

ENTRANCE PROFILE

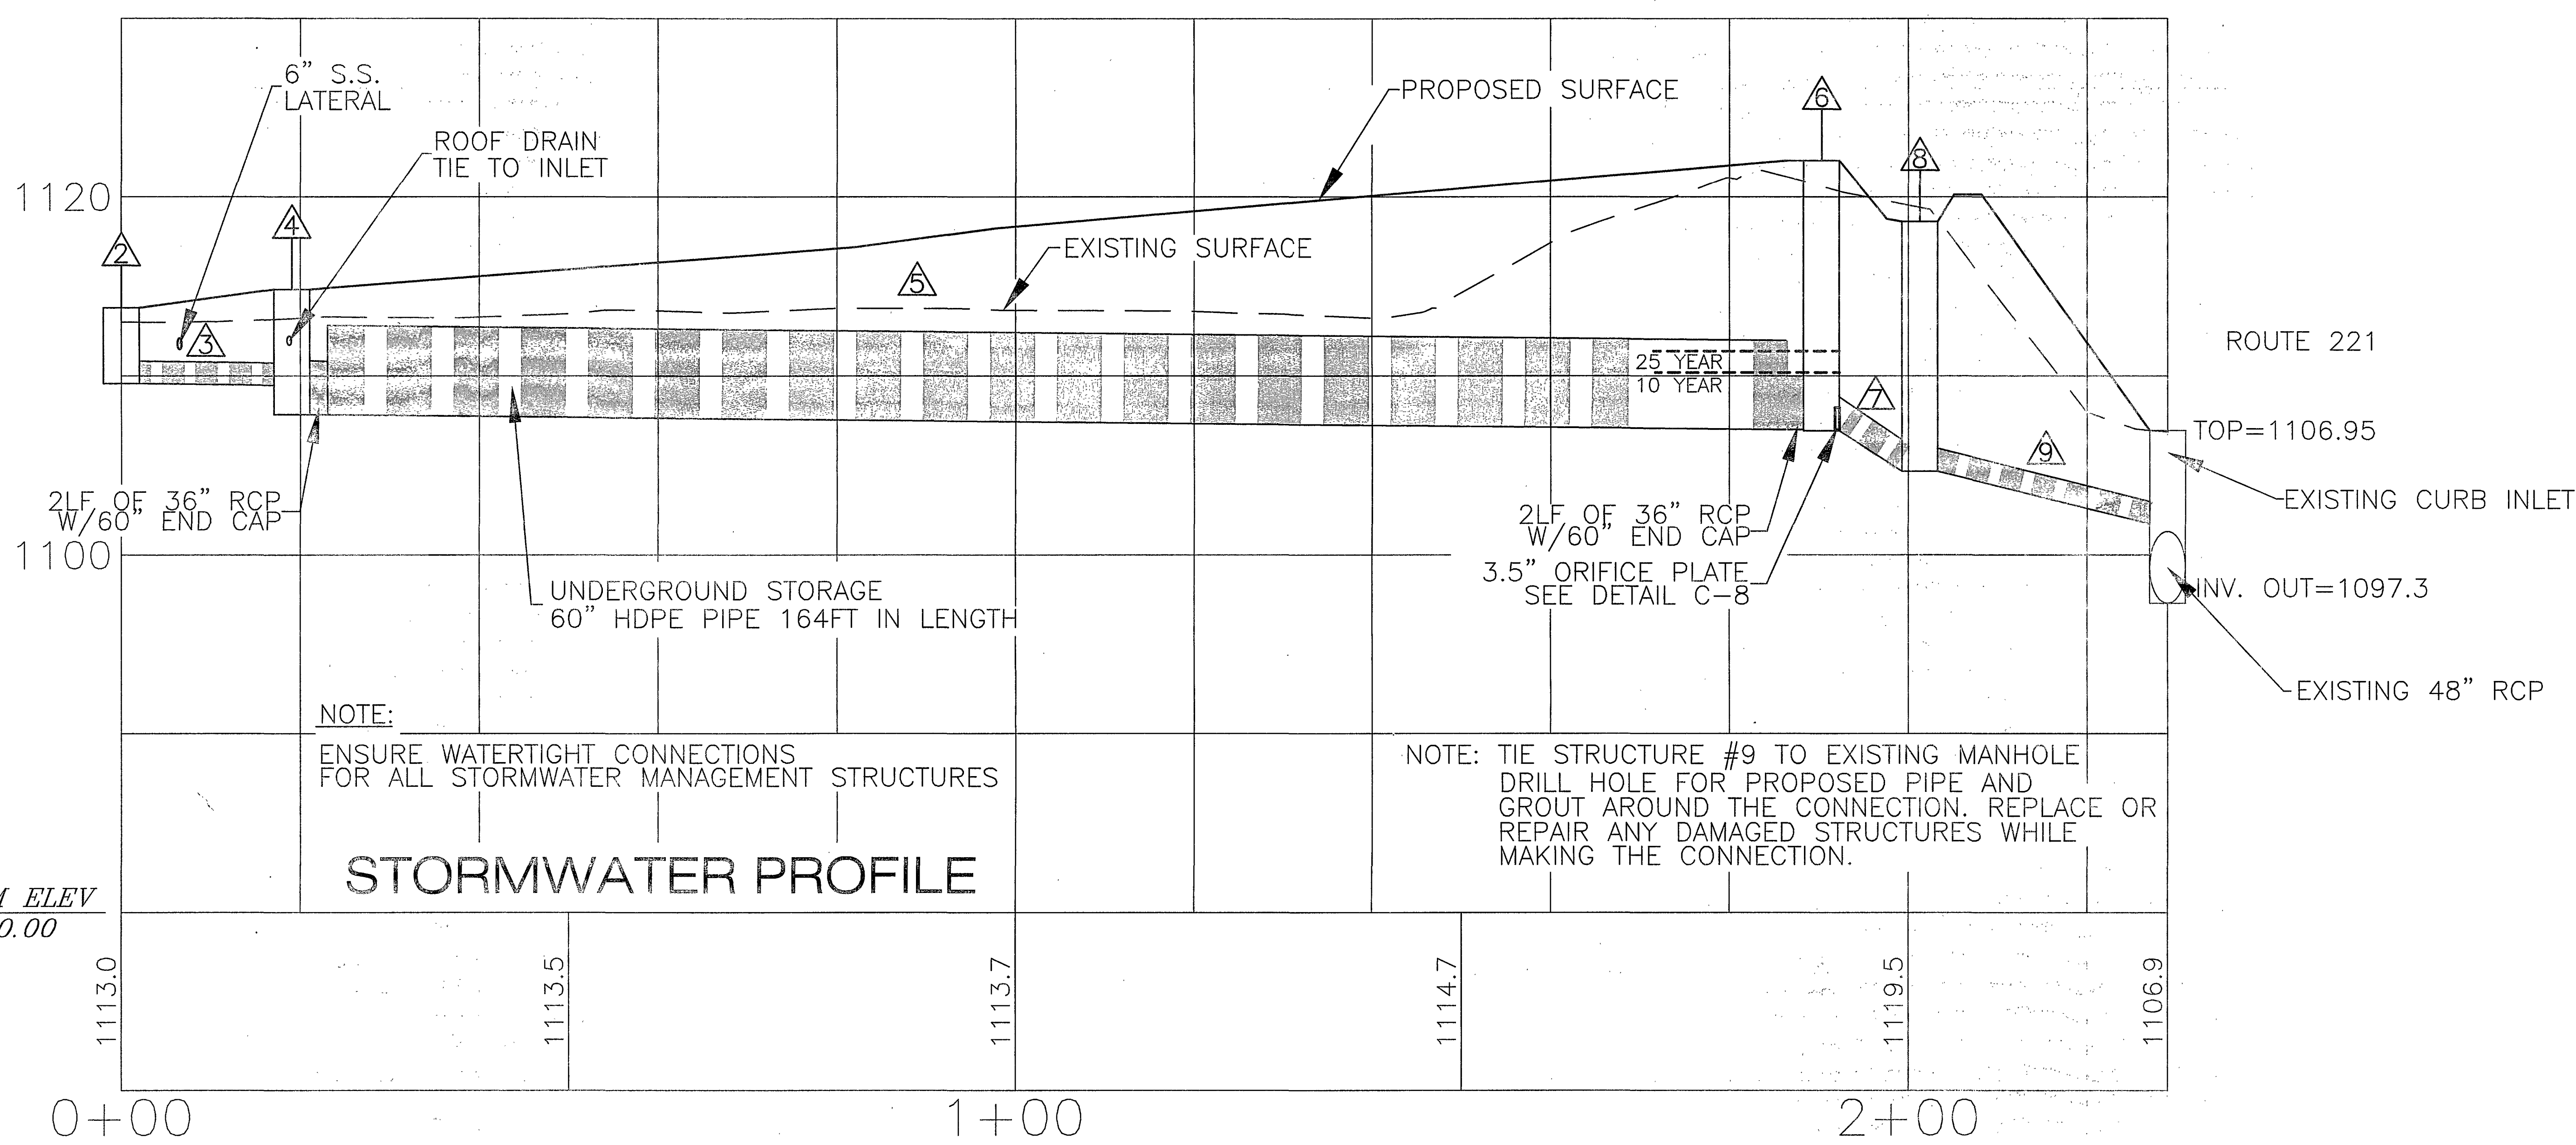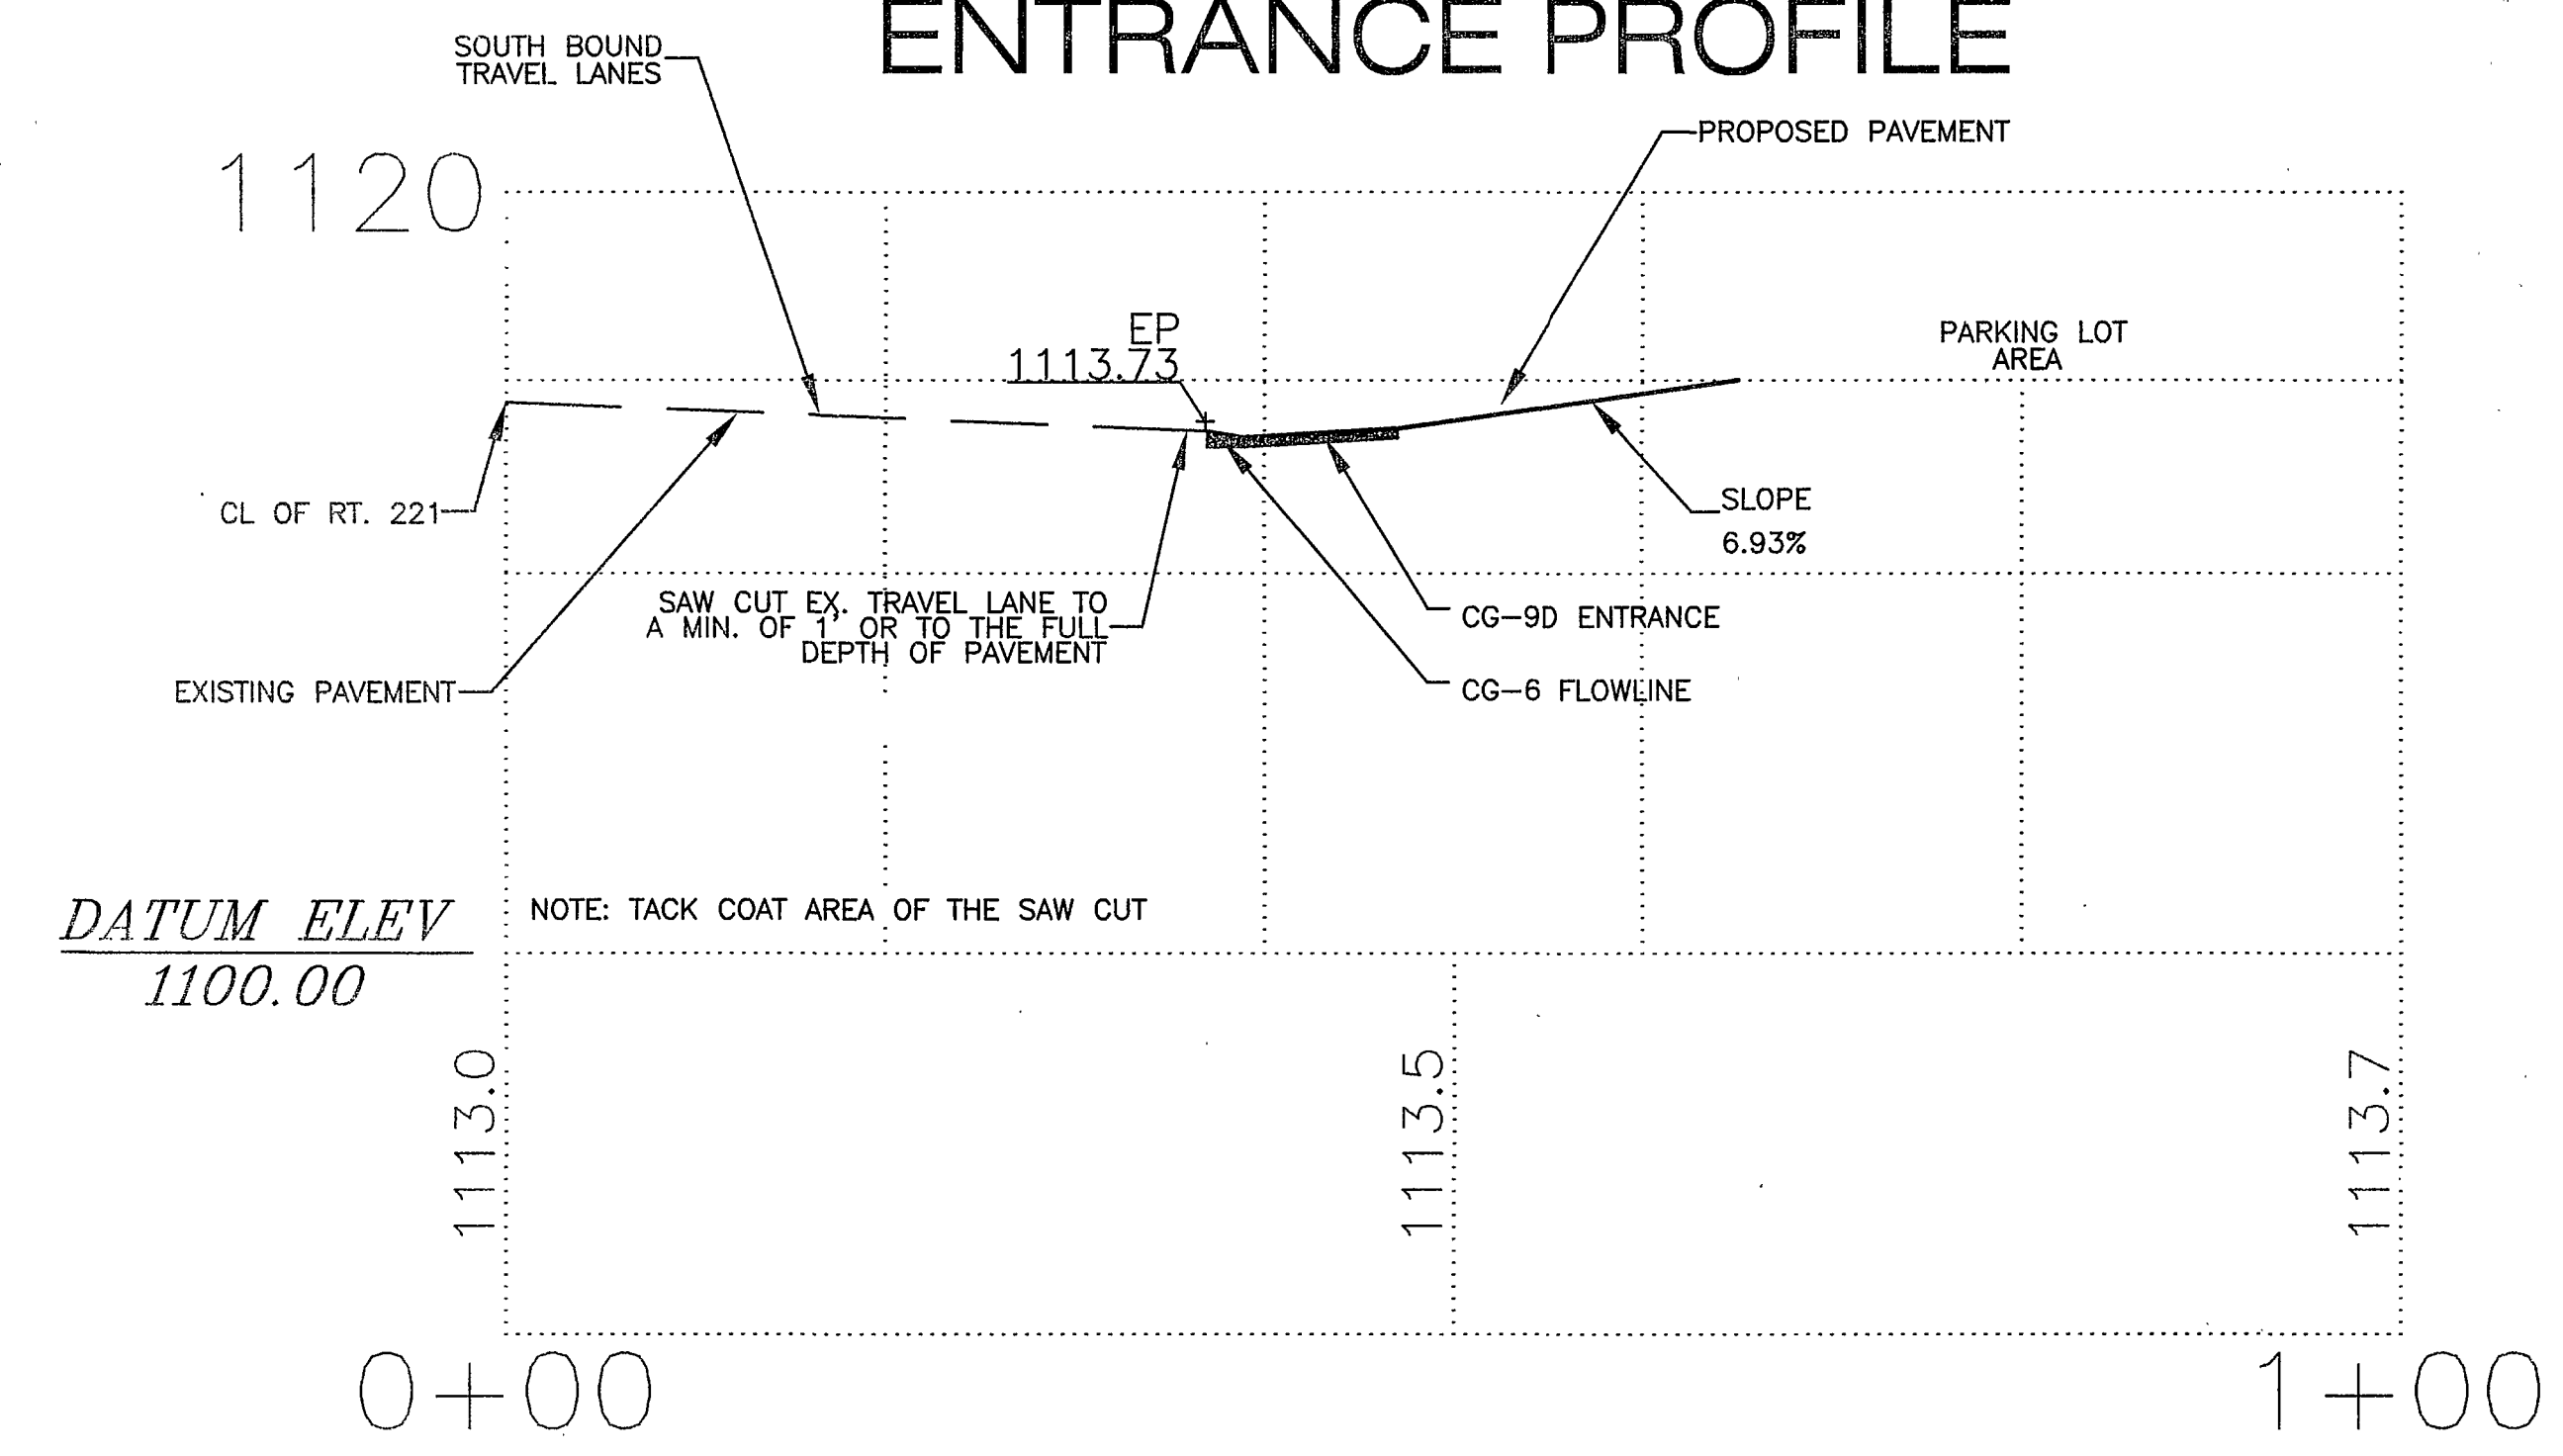

DATUM ELEV
1080.00

STORMWATER PROFILE