


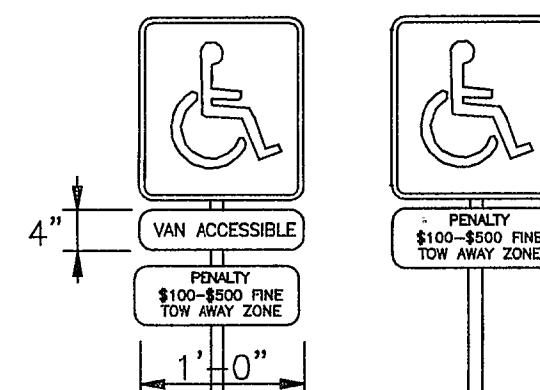
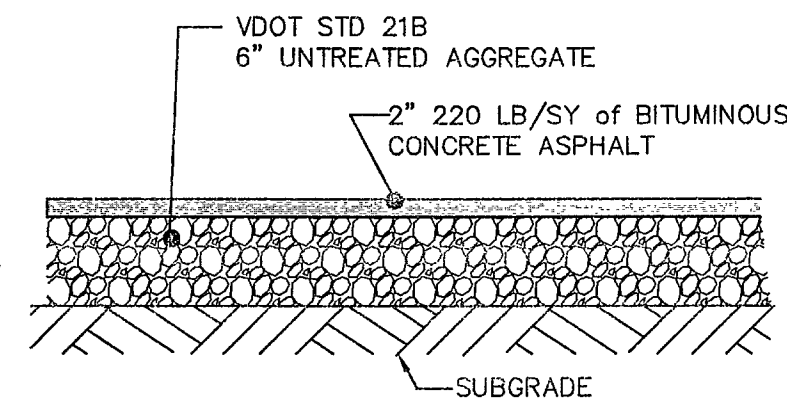
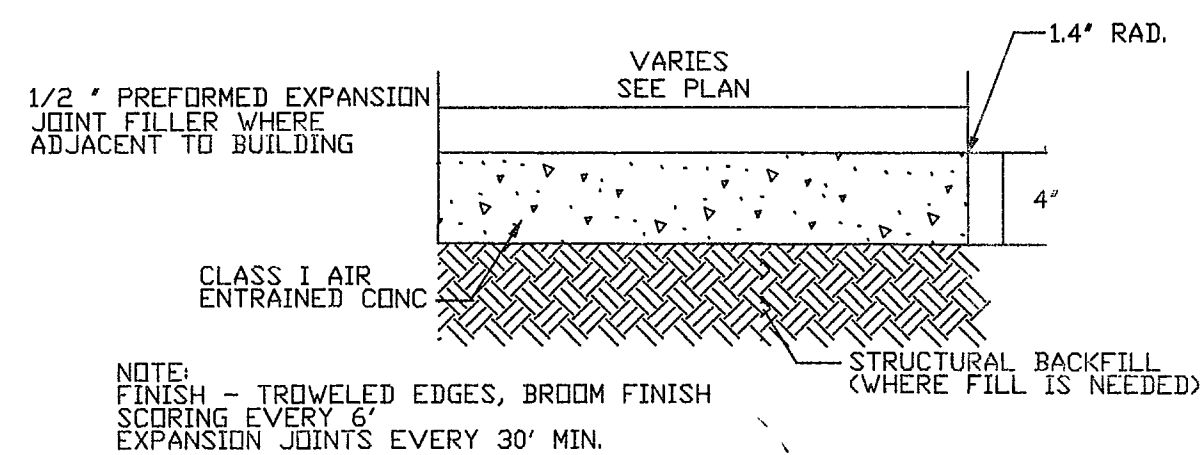
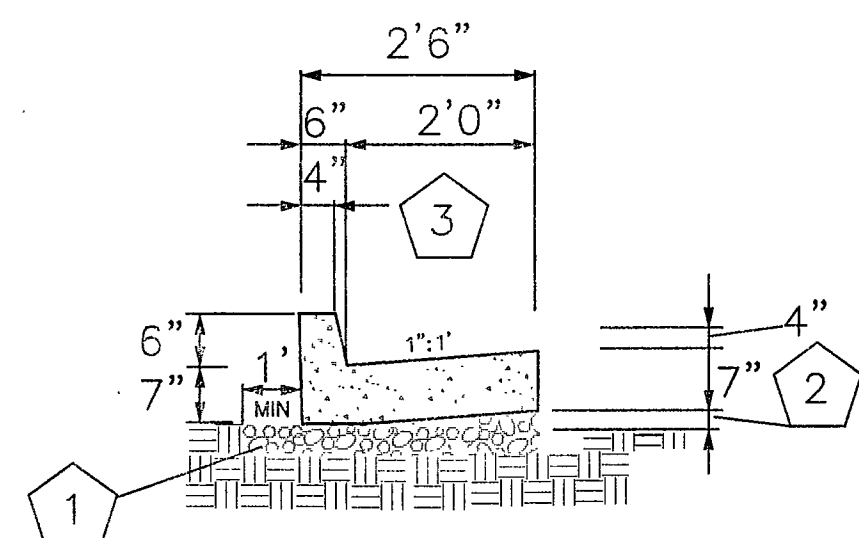
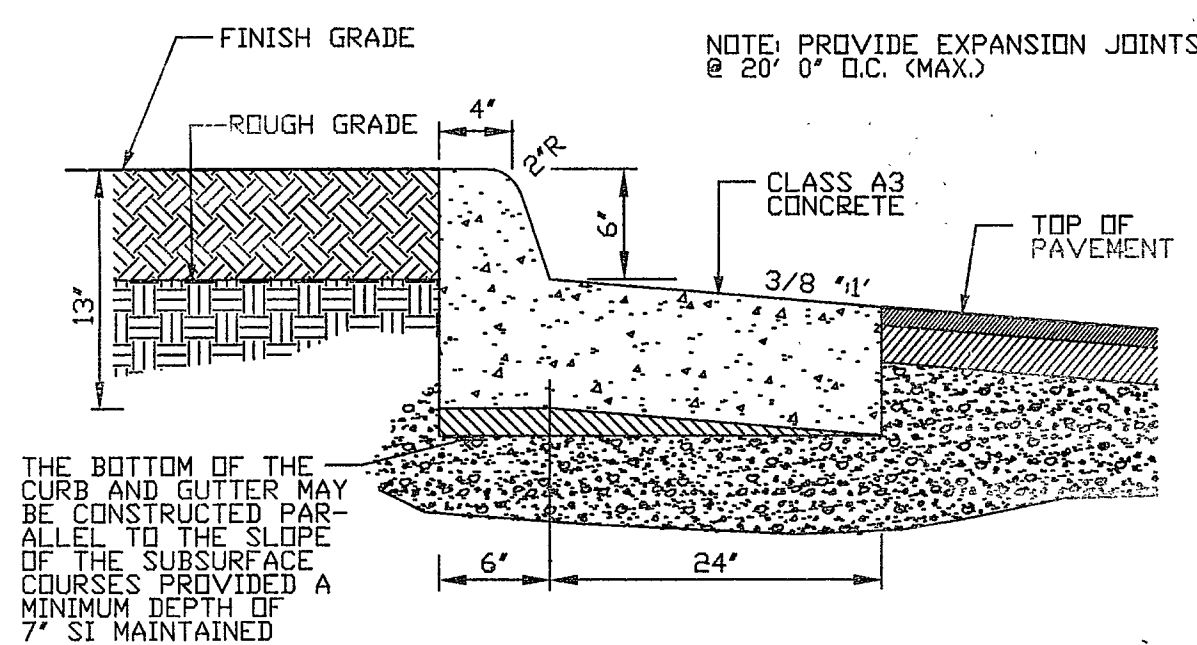
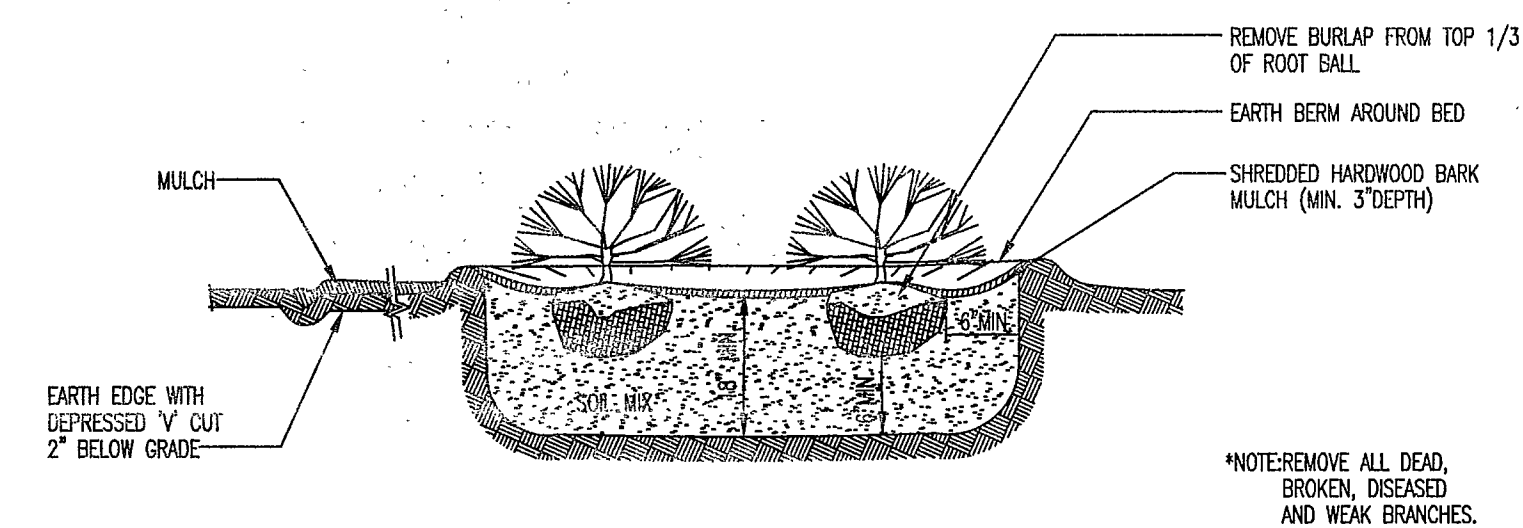
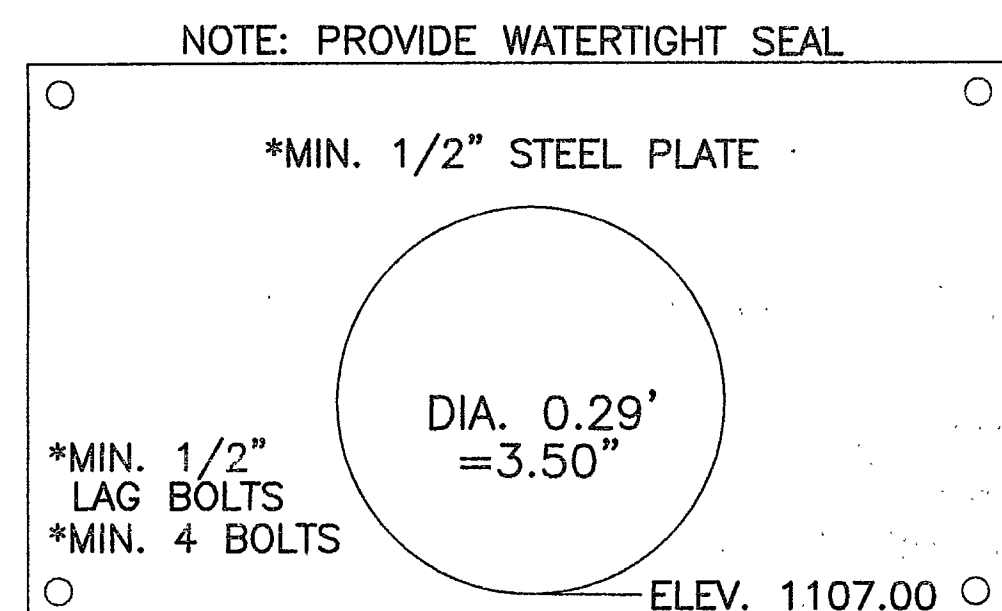
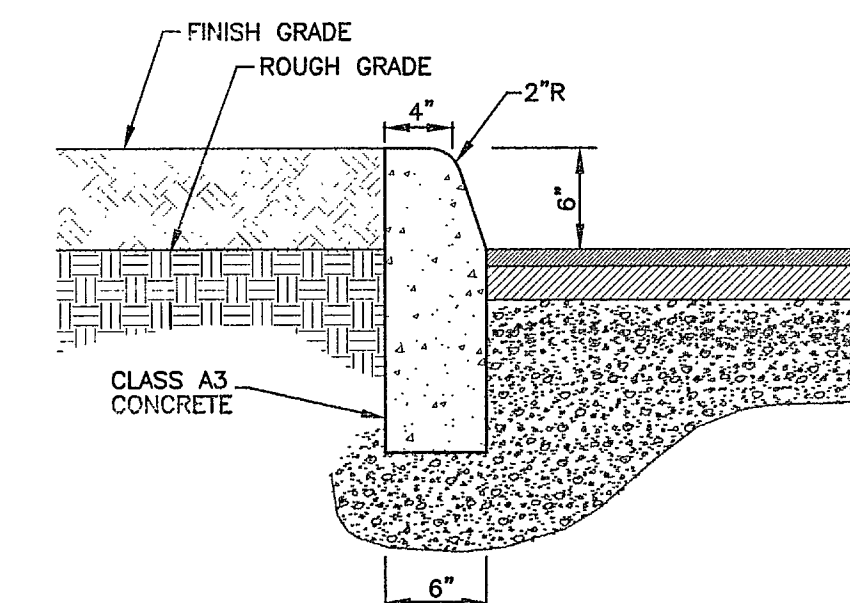


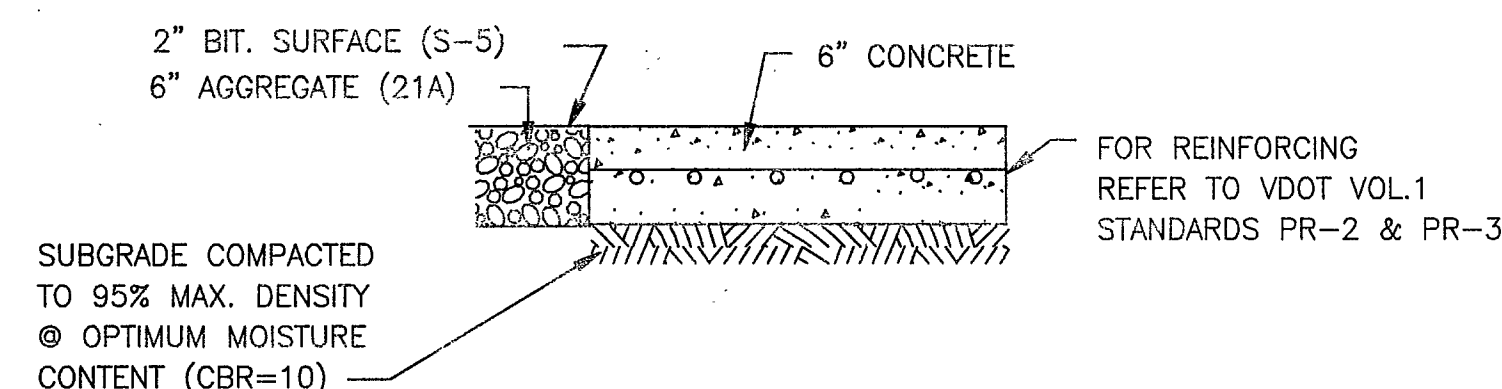




HANDICAP SIGN NOTES:
 1. EACH SIGN SHALL BE POST MOUNTED TO A POLE WITH NO SIGN EDGE LOWER THAN 4' AND NO HIGHER THAN 7' TO THE FINISHED GRADE.
 2. ALL SIGNS SHALL BE REFLECTORIZED.
 3. ALL SIGNS SHALL BE SECURELY MOUNTED TO A GALVANIZED STEEL CHANNEL POST.

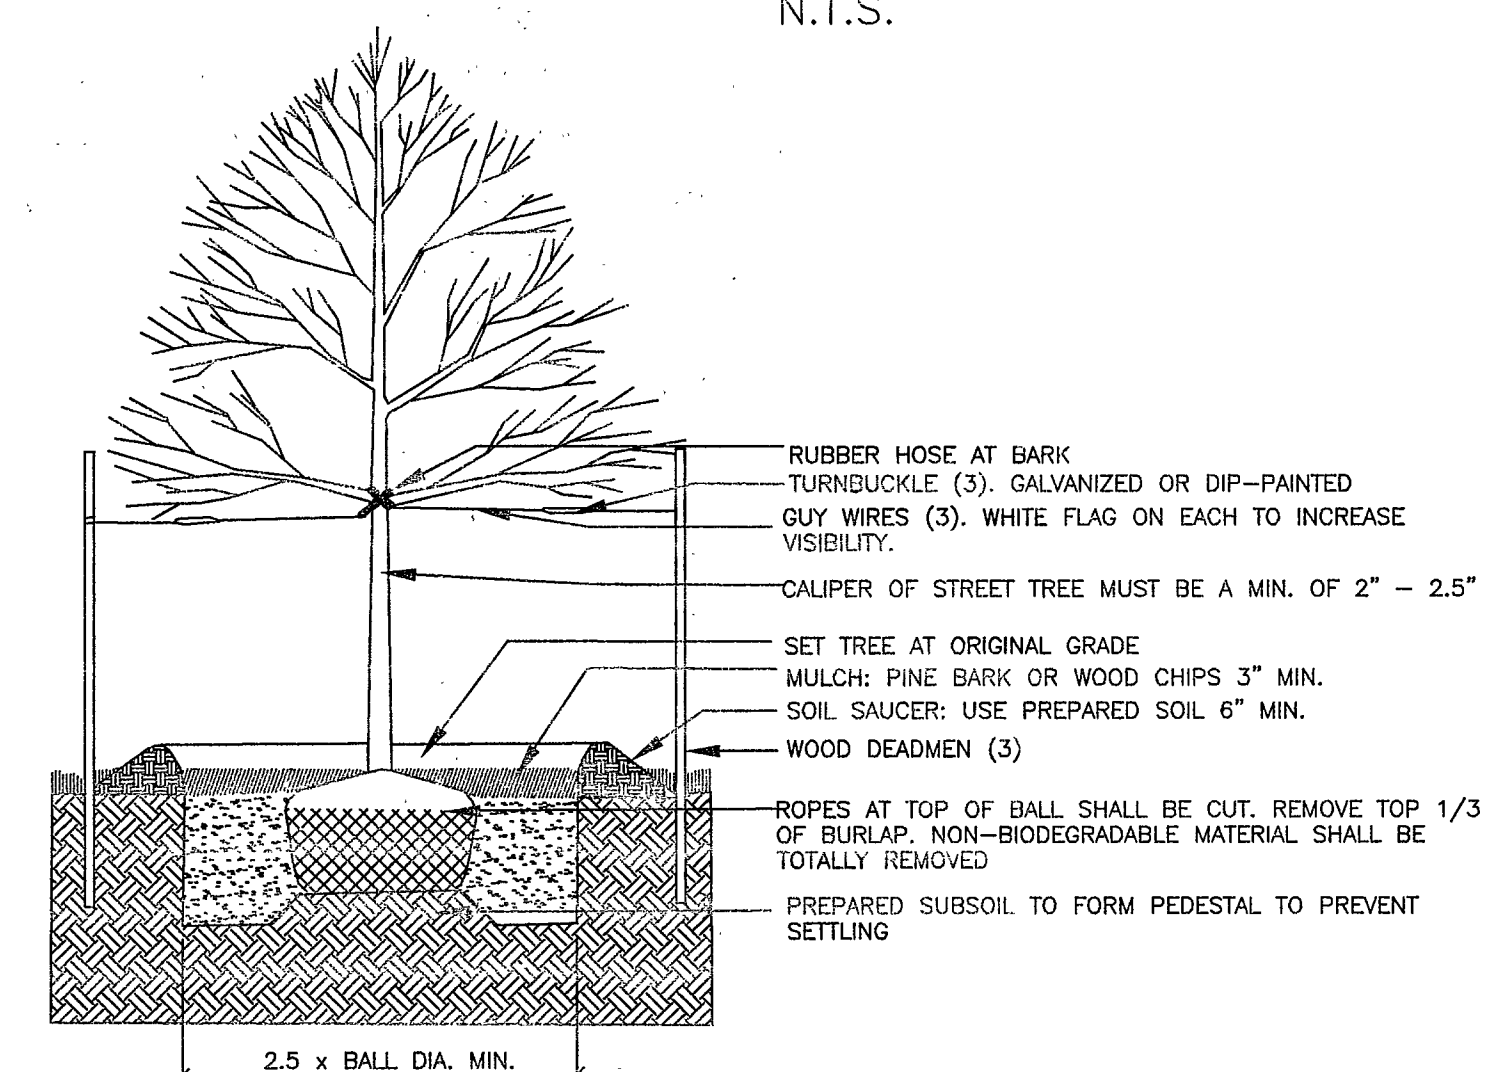


- 1 MIN DEPTH- 4" OF #57 #68 #78 CLEAN STONE
- 2 THE BOTTOM OF THE CURB AND GUTTER MAY BE CONSTRUCTED PARALLEL TO THE SLOPE OF SUBSURFACE COURSES PROVIDED A MINIMUM DEPTH OF 4" IS MAINTAINED.
- 3 DIMENSION EQUALS 2'-6" WHEN USED IN CONJUNCTION WITH ROLL-FACE C&G

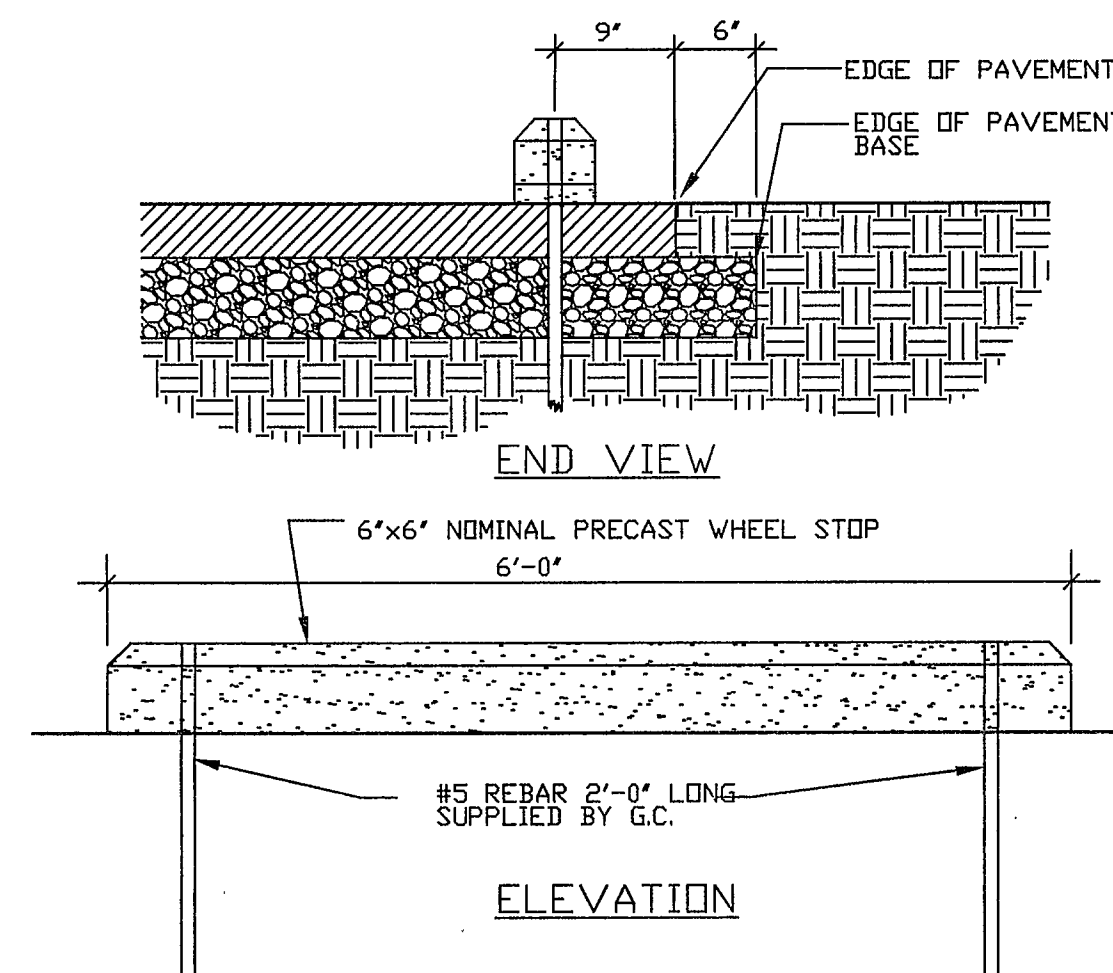

ORIFICE PLATE TO BE FLUSH & WATERTIGHT WITH 15" OUTLET PIPE

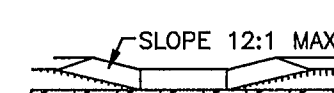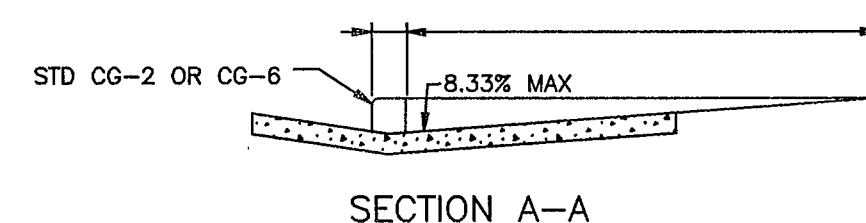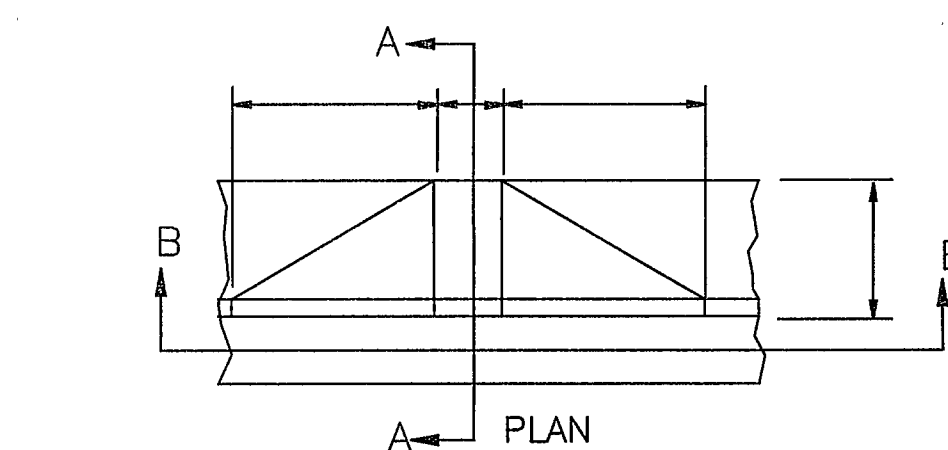

CURB RAMP
NO SCALE

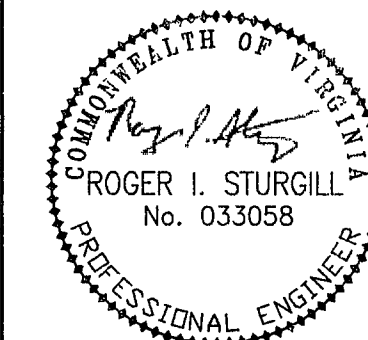

BALZER
AND ASSOCIATES, INC.
BV INC.
REFLECTING TOMORROW
www.balzer.cc
PLANNERS • ARCHITECTS
ENGINEERS • SURVEYORS

1208 Corporate Circle
Roanoke, Virginia 24018
Phone: 540/772-9580
FAX: 540/772-8050

501 Branchway Road
Richmond, Virginia 23236
Phone: 804/784-3271
FAX: 804/784-2635

880 Technology Park Drive
Glen Allen, Virginia 23059
Phone: 804/683-0132
FAX: 804/683-0133

449 Peppers Ferry Road, NW
Christiansburg, Virginia 24073
Phone: 540/981-4290
FAX: 540/981-4291

1581 Commerce Road
Suite 401
Verona, Virginia 24482
Phone: 540/248-3220
FAX: 540/248-3221

LIFEWISE FITNESS
DETAILS
WINDSOR HILLS
ROANOKE COUNTY, VIRGINIA

DRAWN BY: BTC
DESIGNED BY: SMH
CHECKED BY: RIS
DATE: 7-6-06
REVISIONS:
8-14-07
9-18-06
10-26-06
1-8-07
1-30-07
5-2-07

SCALE: AS SHOWN

SHEET NO.

C-8

JOB NO.
R0600064.00