

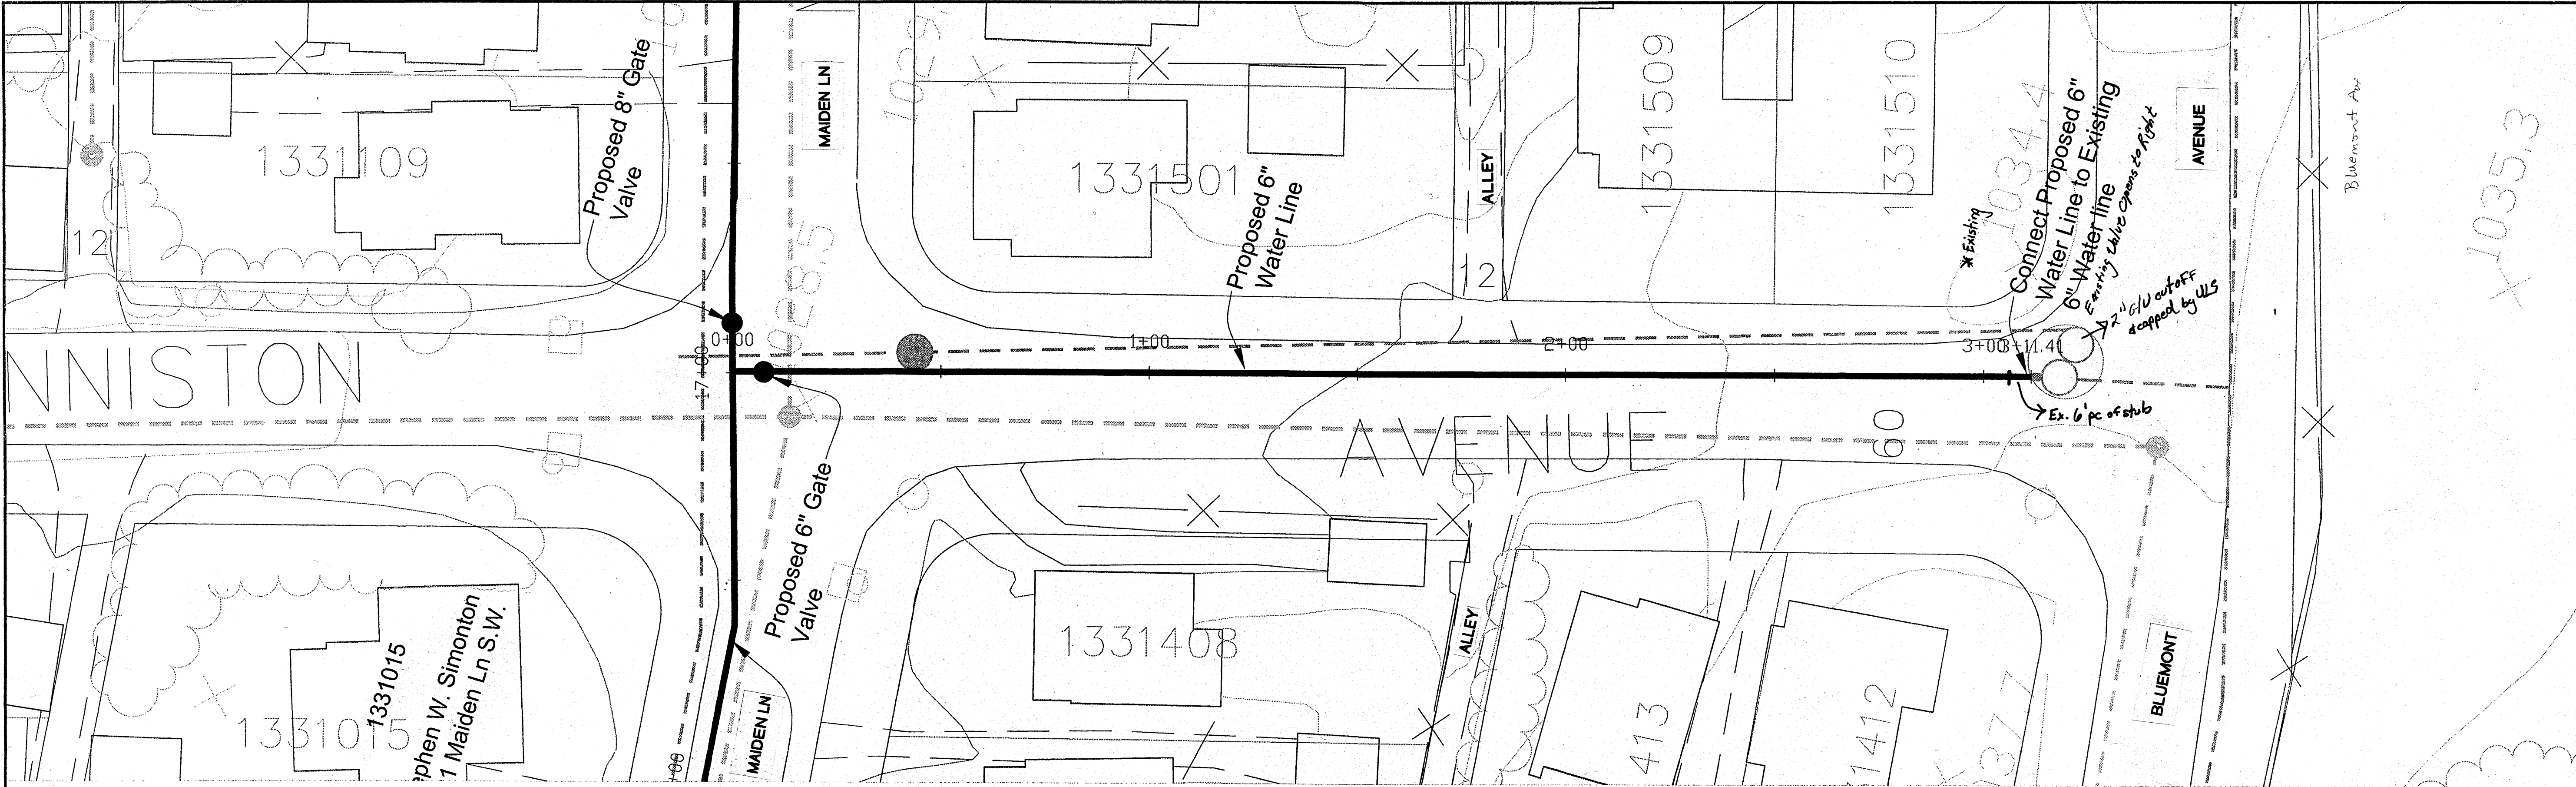


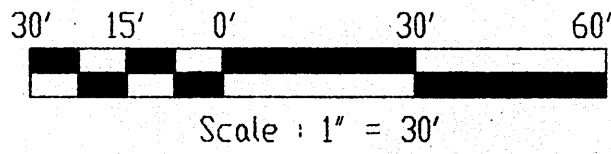

LEGEND


- EXISTING SANITARY SEWER
- EXISTING SANITARY SEWER MANHOLE
- PROPOSED SANITARY SEWER MANHOLE
- PROPOSED SANITARY SEWER EASEMENT
- PROPERTY LINE
- X — EXISTING FENCELINE
- EXISTING WATER LINE
- PROPOSED WATER LINE

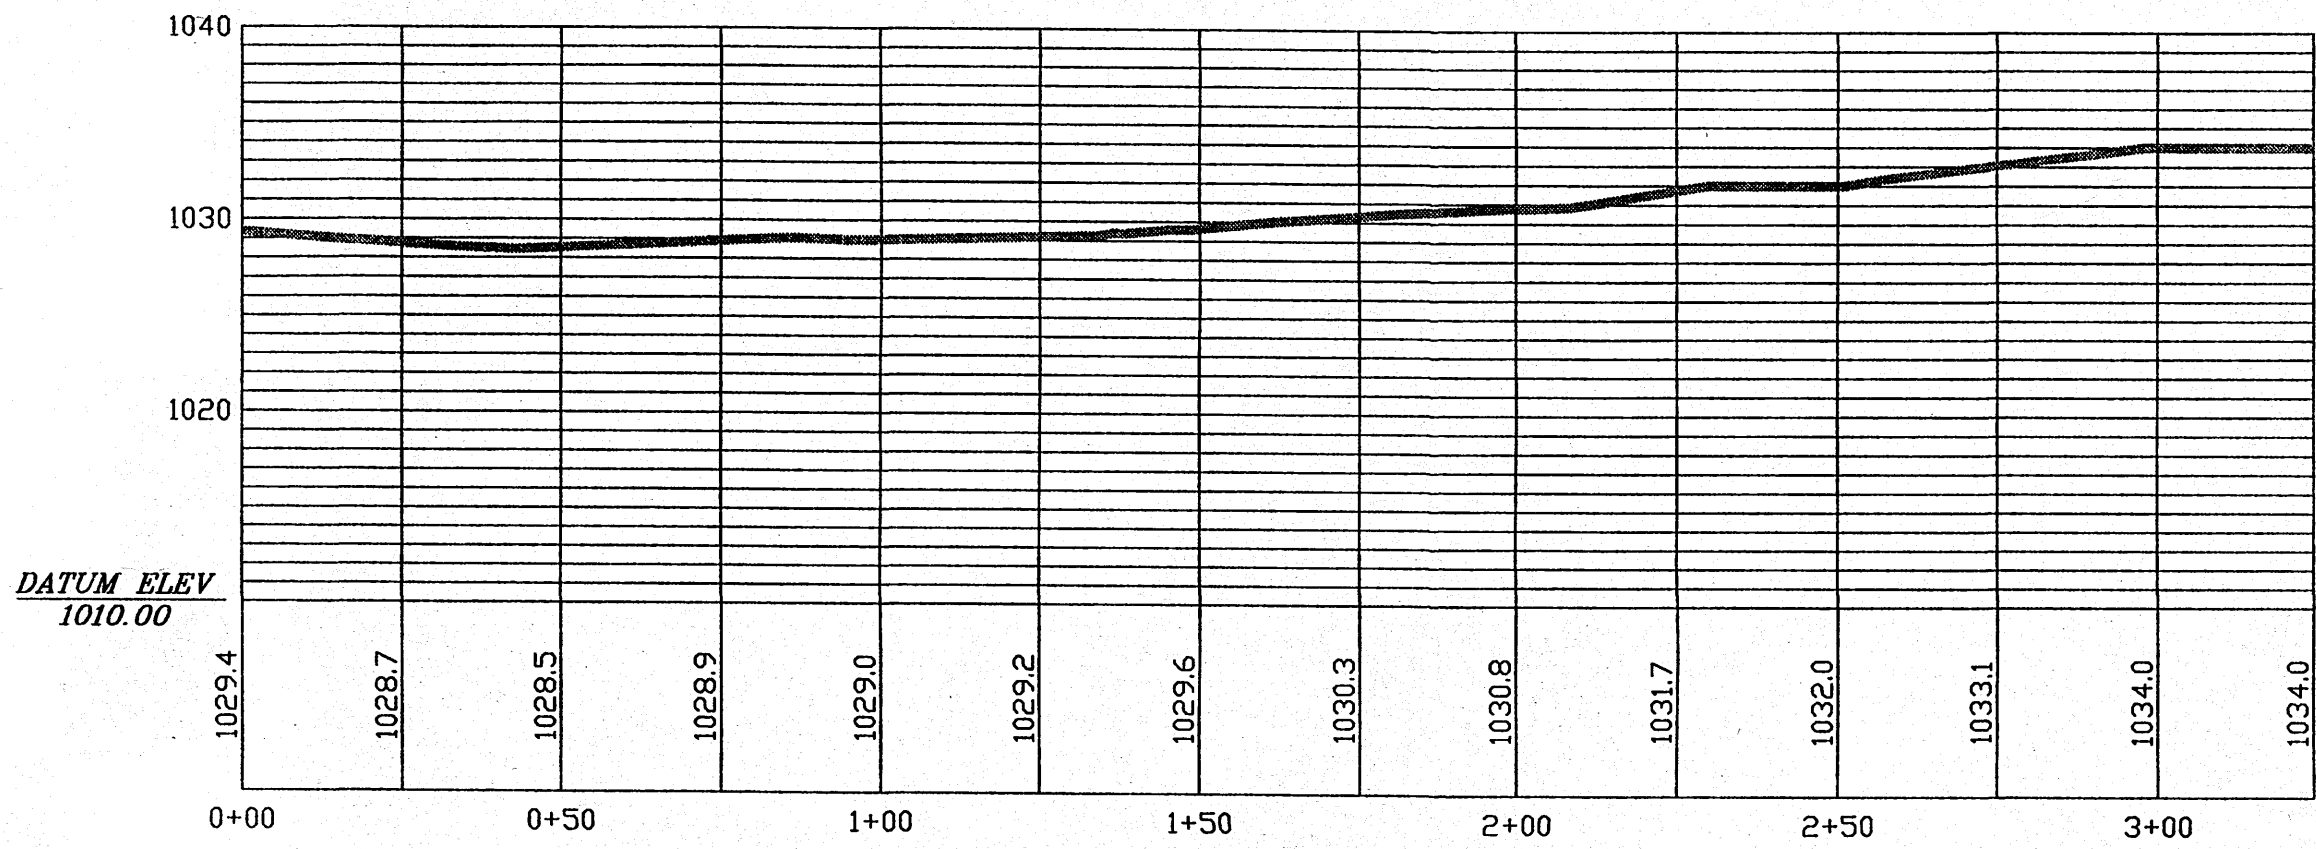

NOTES:


1. ALL WORK SHALL CONFORM TO WESTERN VIRGINIA WATER AUTHORITY DESIGN & CONSTRUCTION STANDARDS LATEST EDITION.

SCALE: HOR. 1 IN. = 30 FT.
VERT. 1 IN. = 10 FT.

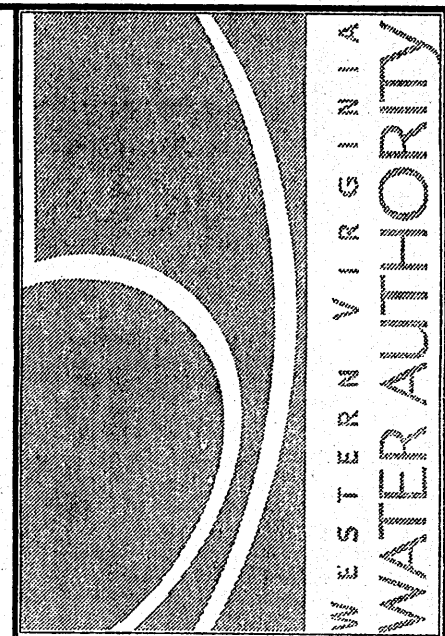

ENGINEERING SERVICES

2012 SOUTH JEFFERSON STREET
ROANOKE, VIRGINIA 24014
PHONE: (540) 853-5641

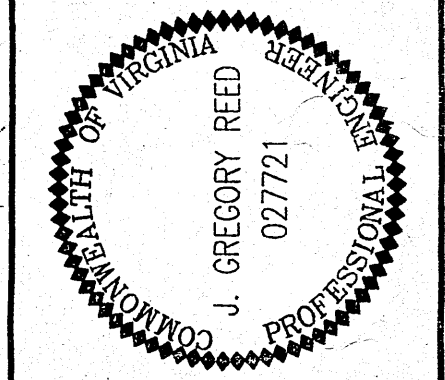

**MAIDEN LANE, SW
WATER LINE REPLACEMENT**

Designed By:	AJC
Drawn By:	AJC
Checked By:	JGR
Date:	08/30/05
Scale:	AS NOTED
Plan #:	
Sheet:	4 OF 4