


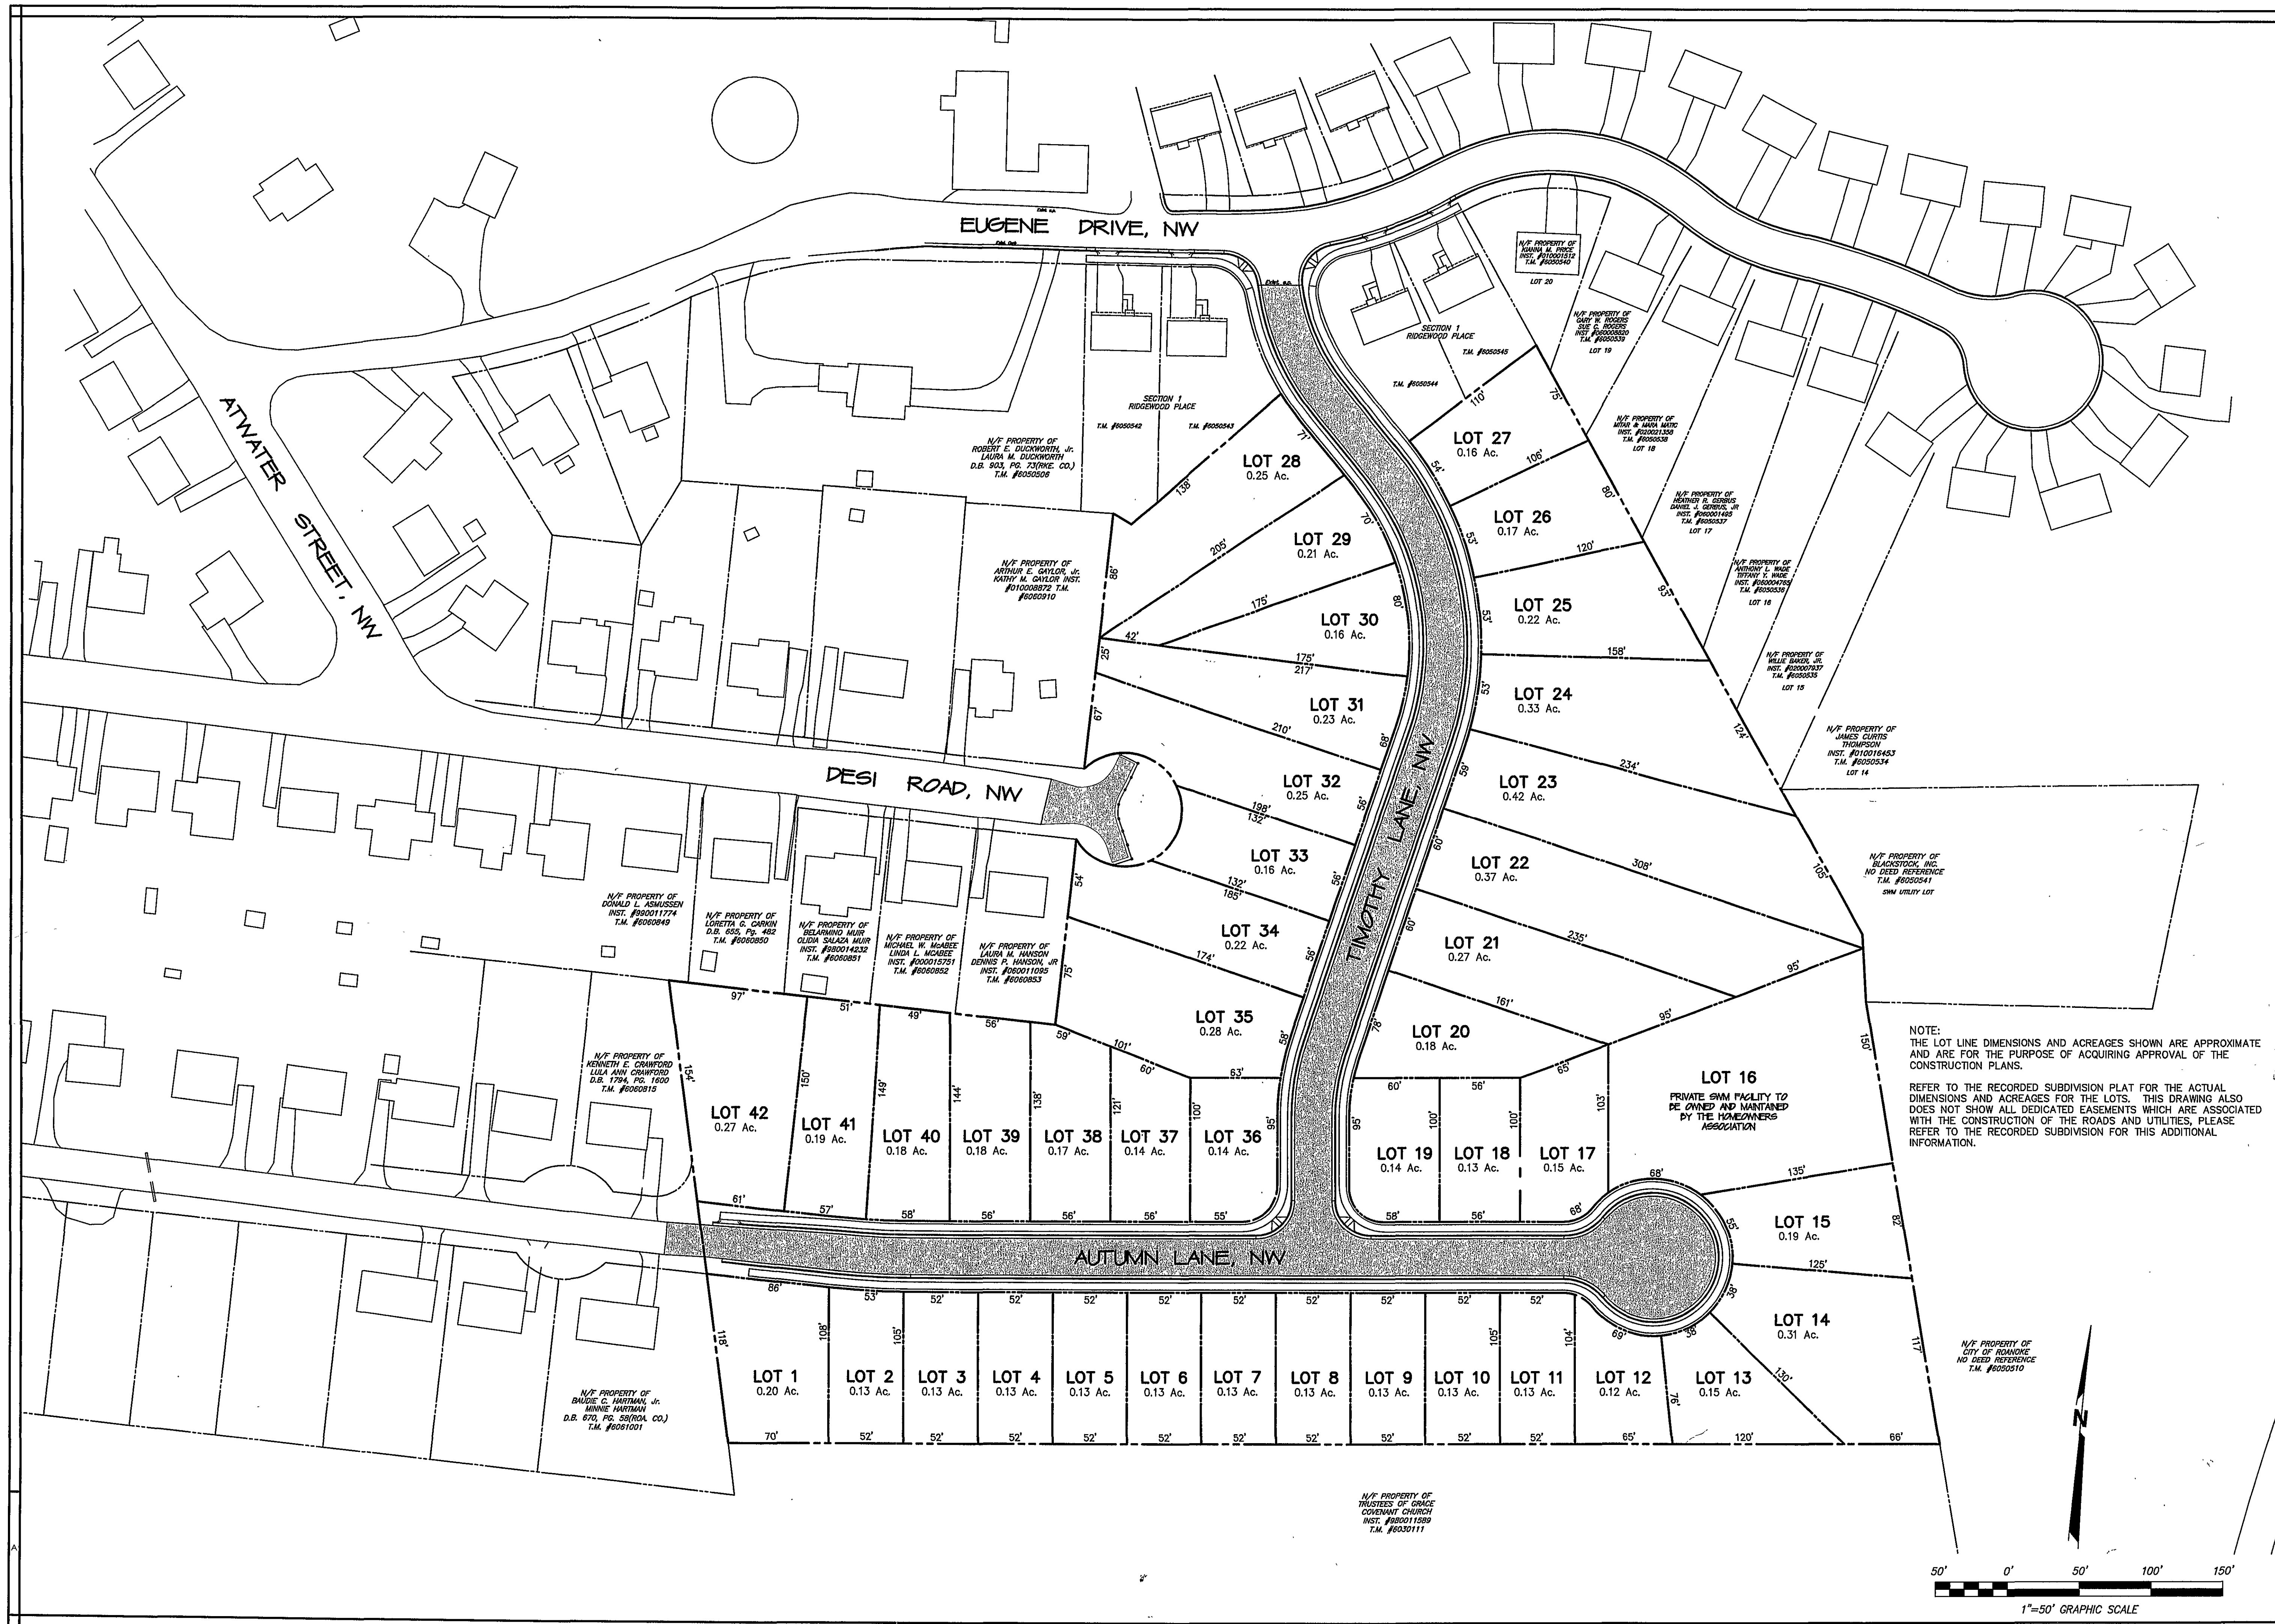

BALZER
AND ASSOCIATES, INC.
BALZER
REFLECTING TOMORROW
www.balzer.cc
PLANNERS • ARCHITECTS
ENGINEERS • SURVEYORS

1208 Corporate Circle
Roanoke, Virginia 24018
Phone: 540/772-9580
FAX: 540/772-8050

501 Branchway Road
Richmond, Virginia 23239
Phone: 804/794-0571
FAX: 804/794-0835

880 Technology Park Drive
Suite 200
Glen Allen, Virginia 23059
Phone: 804/653-0133
FAX: 804/653-0133

448 Peppers Ferry Road, NW
Christiansburg, Virginia 24073
Phone: 540/381-4290
FAX: 540/381-4291

1837 Commerce Road
Suite 501
Verona, Virginia 24482
Phone: 540/248-3220
FAX: 540/248-3221

MAPLE RIDGE

OVERALL PLAN
ROANOKE CITY, VIRGINIA

DRAWN BY: JVV
DESIGNED BY: JVV
CHECKED BY: SMH
DATE: 01/29/2007

REVISIONS:
1st - 02/26/2007
per City Review
2nd - 04/20/2007
per City Review
3rd - 05/15/2007
per City Review
4th - 08/28/2007
Owner Revisions
5th - 09/20/2007
per City Review
SHEET NO.

C-2

JOB NO.
R0400131.03