


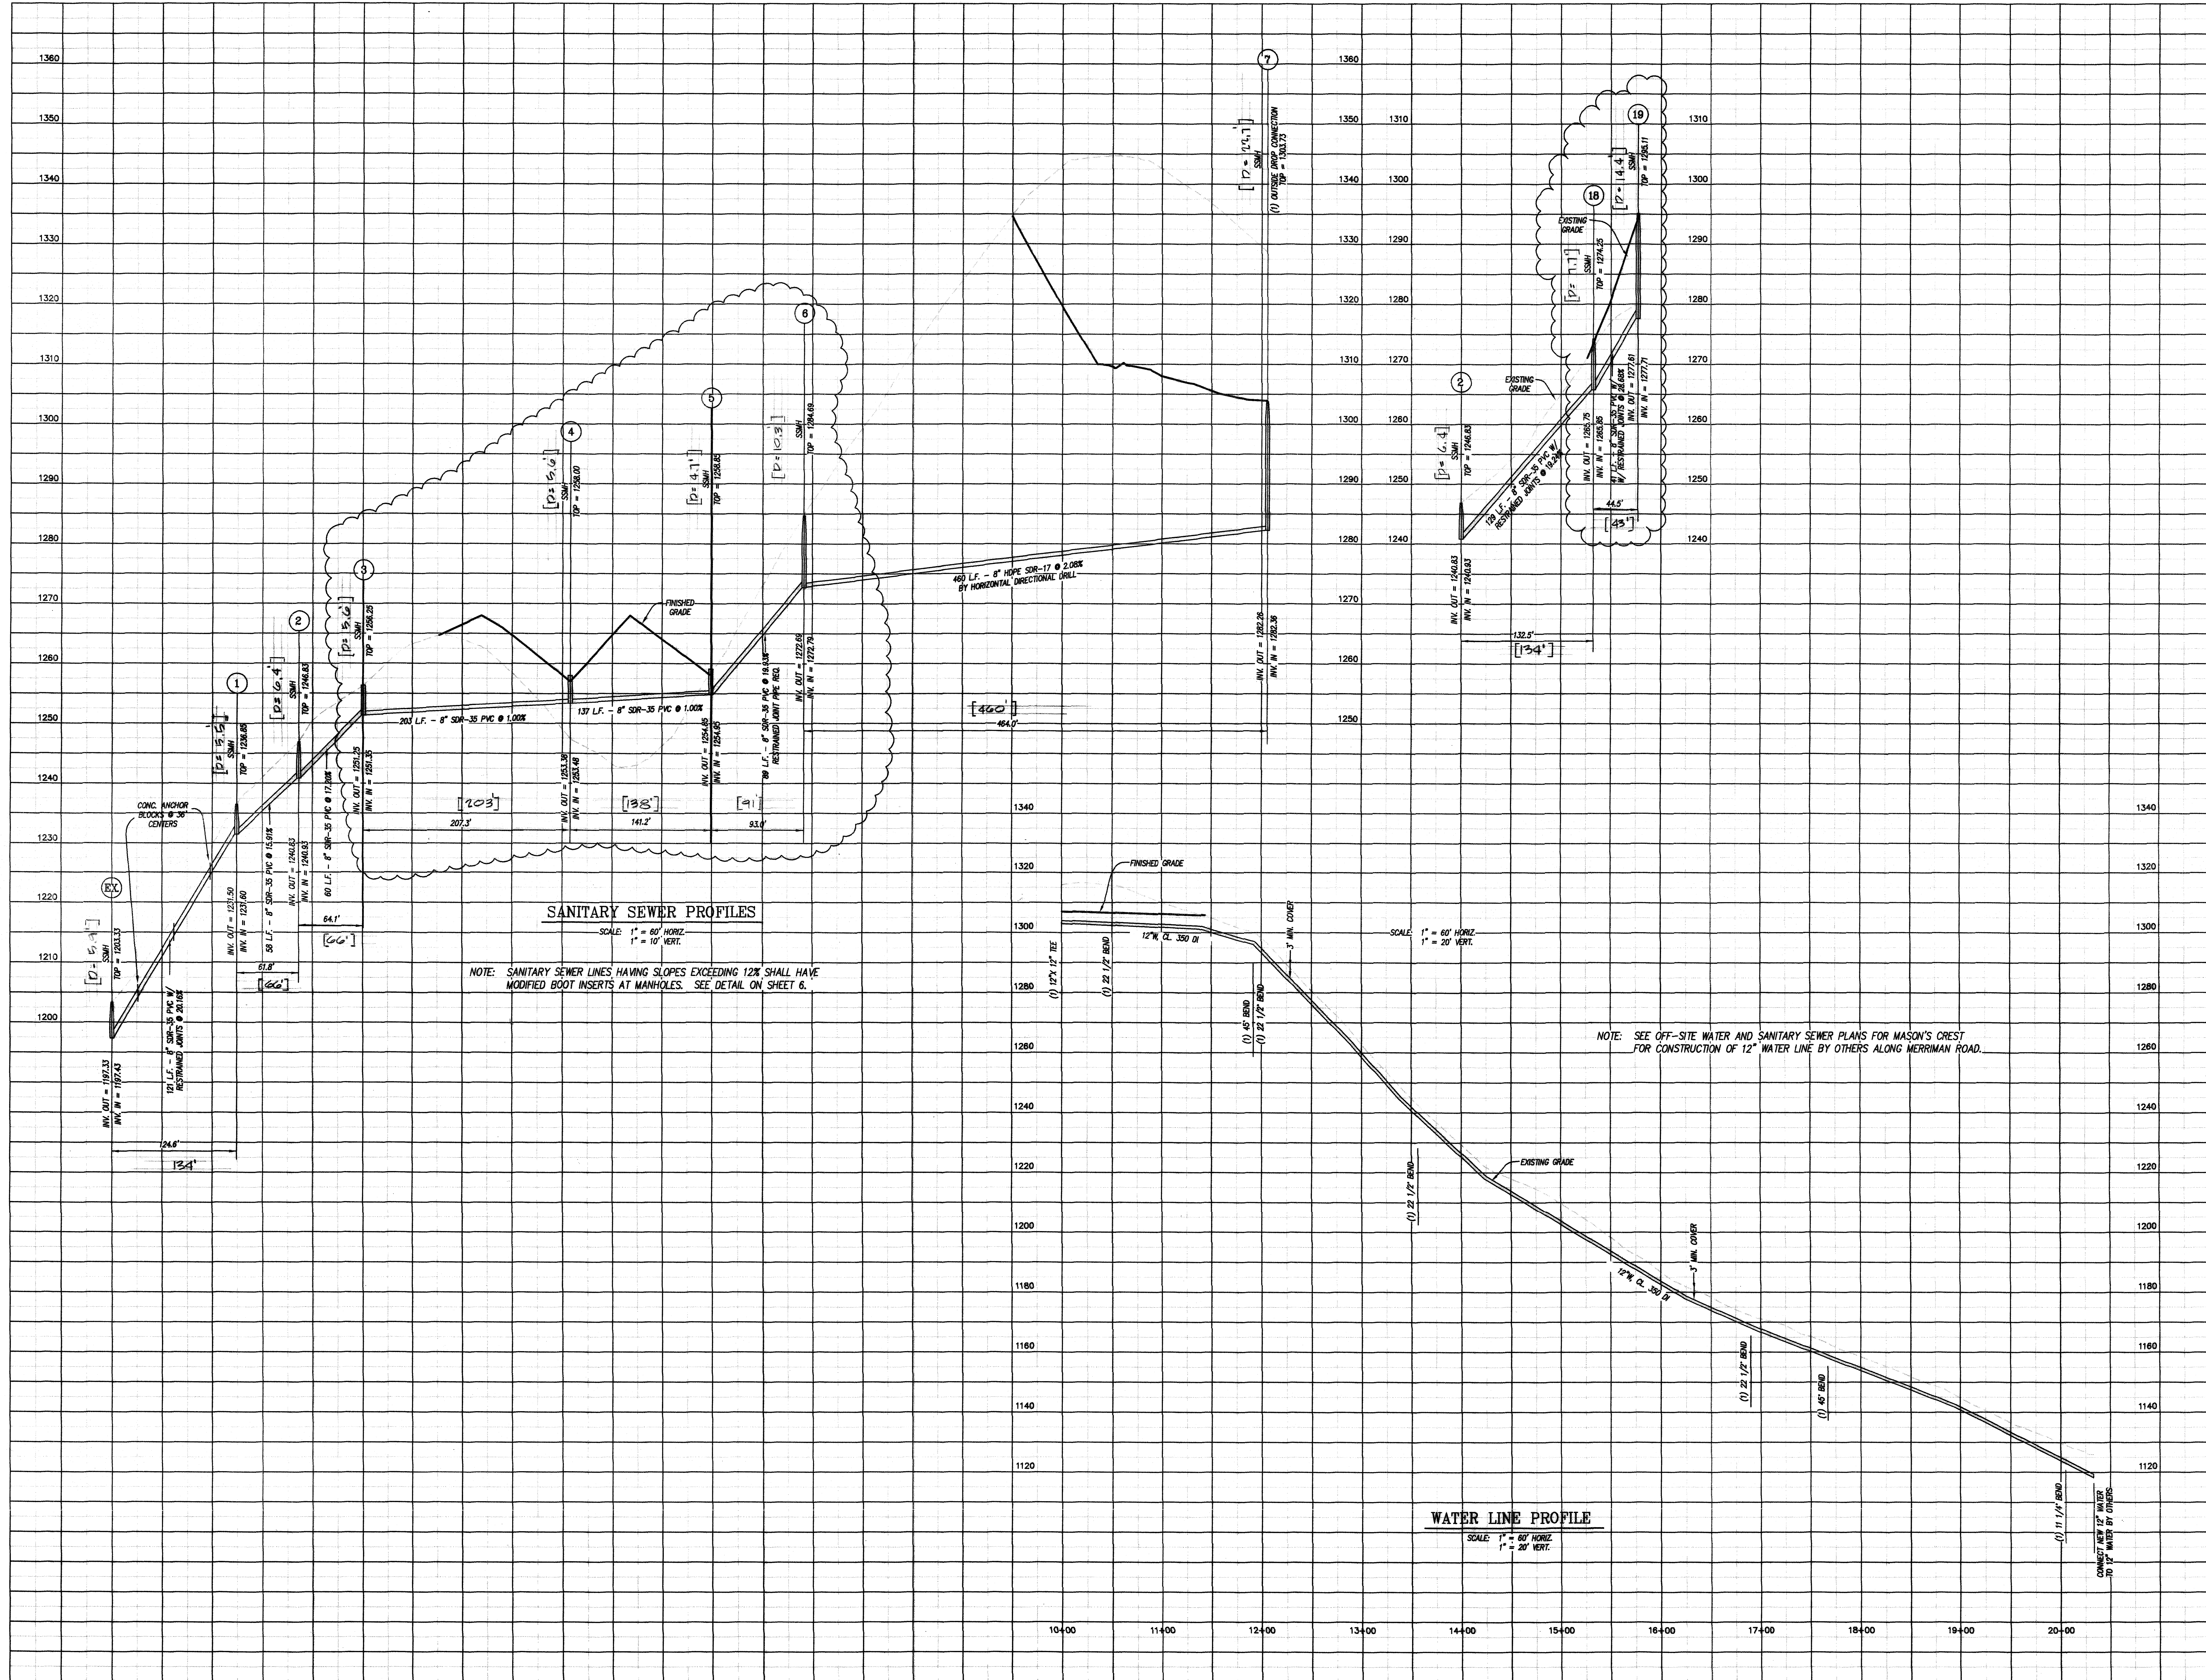

REVISIONS

NO.	DATE	DESCRIPTION
1	10/10/06	REVISED SANITARY SEWER
2	10/15/06	REVISIONS TO SANITARY SEWER
3		
4		
5		

SECTION No. 1
MASON'S CREST
PREPARED FOR
RADFORD & COMPANY
CAVE SPRING MAGISTERIAL DISTRICT
ROANOKE COUNTY, VIRGINIA

DATE: MAY 27, 2005

SCALE: 1"=60' (H), 1"=10' (V)

COMMISSION NO: 04-136

SANITARY SEWER & WATER LINE PROFILES

LUMSDEN ASSOCIATES, P.C.
ENGINEERS-SURVEYORS-PLANNERS
ROANOKE, VIRGINIA

444 BRADLETON AVENUE
P.O. BOX 3660
ROANOKE, VIRGINIA 24018

PHONE: (540) 774-4411
FAX: (540) 774-0445
E-MAIL: MAIL@LUMSDENPC.COM