


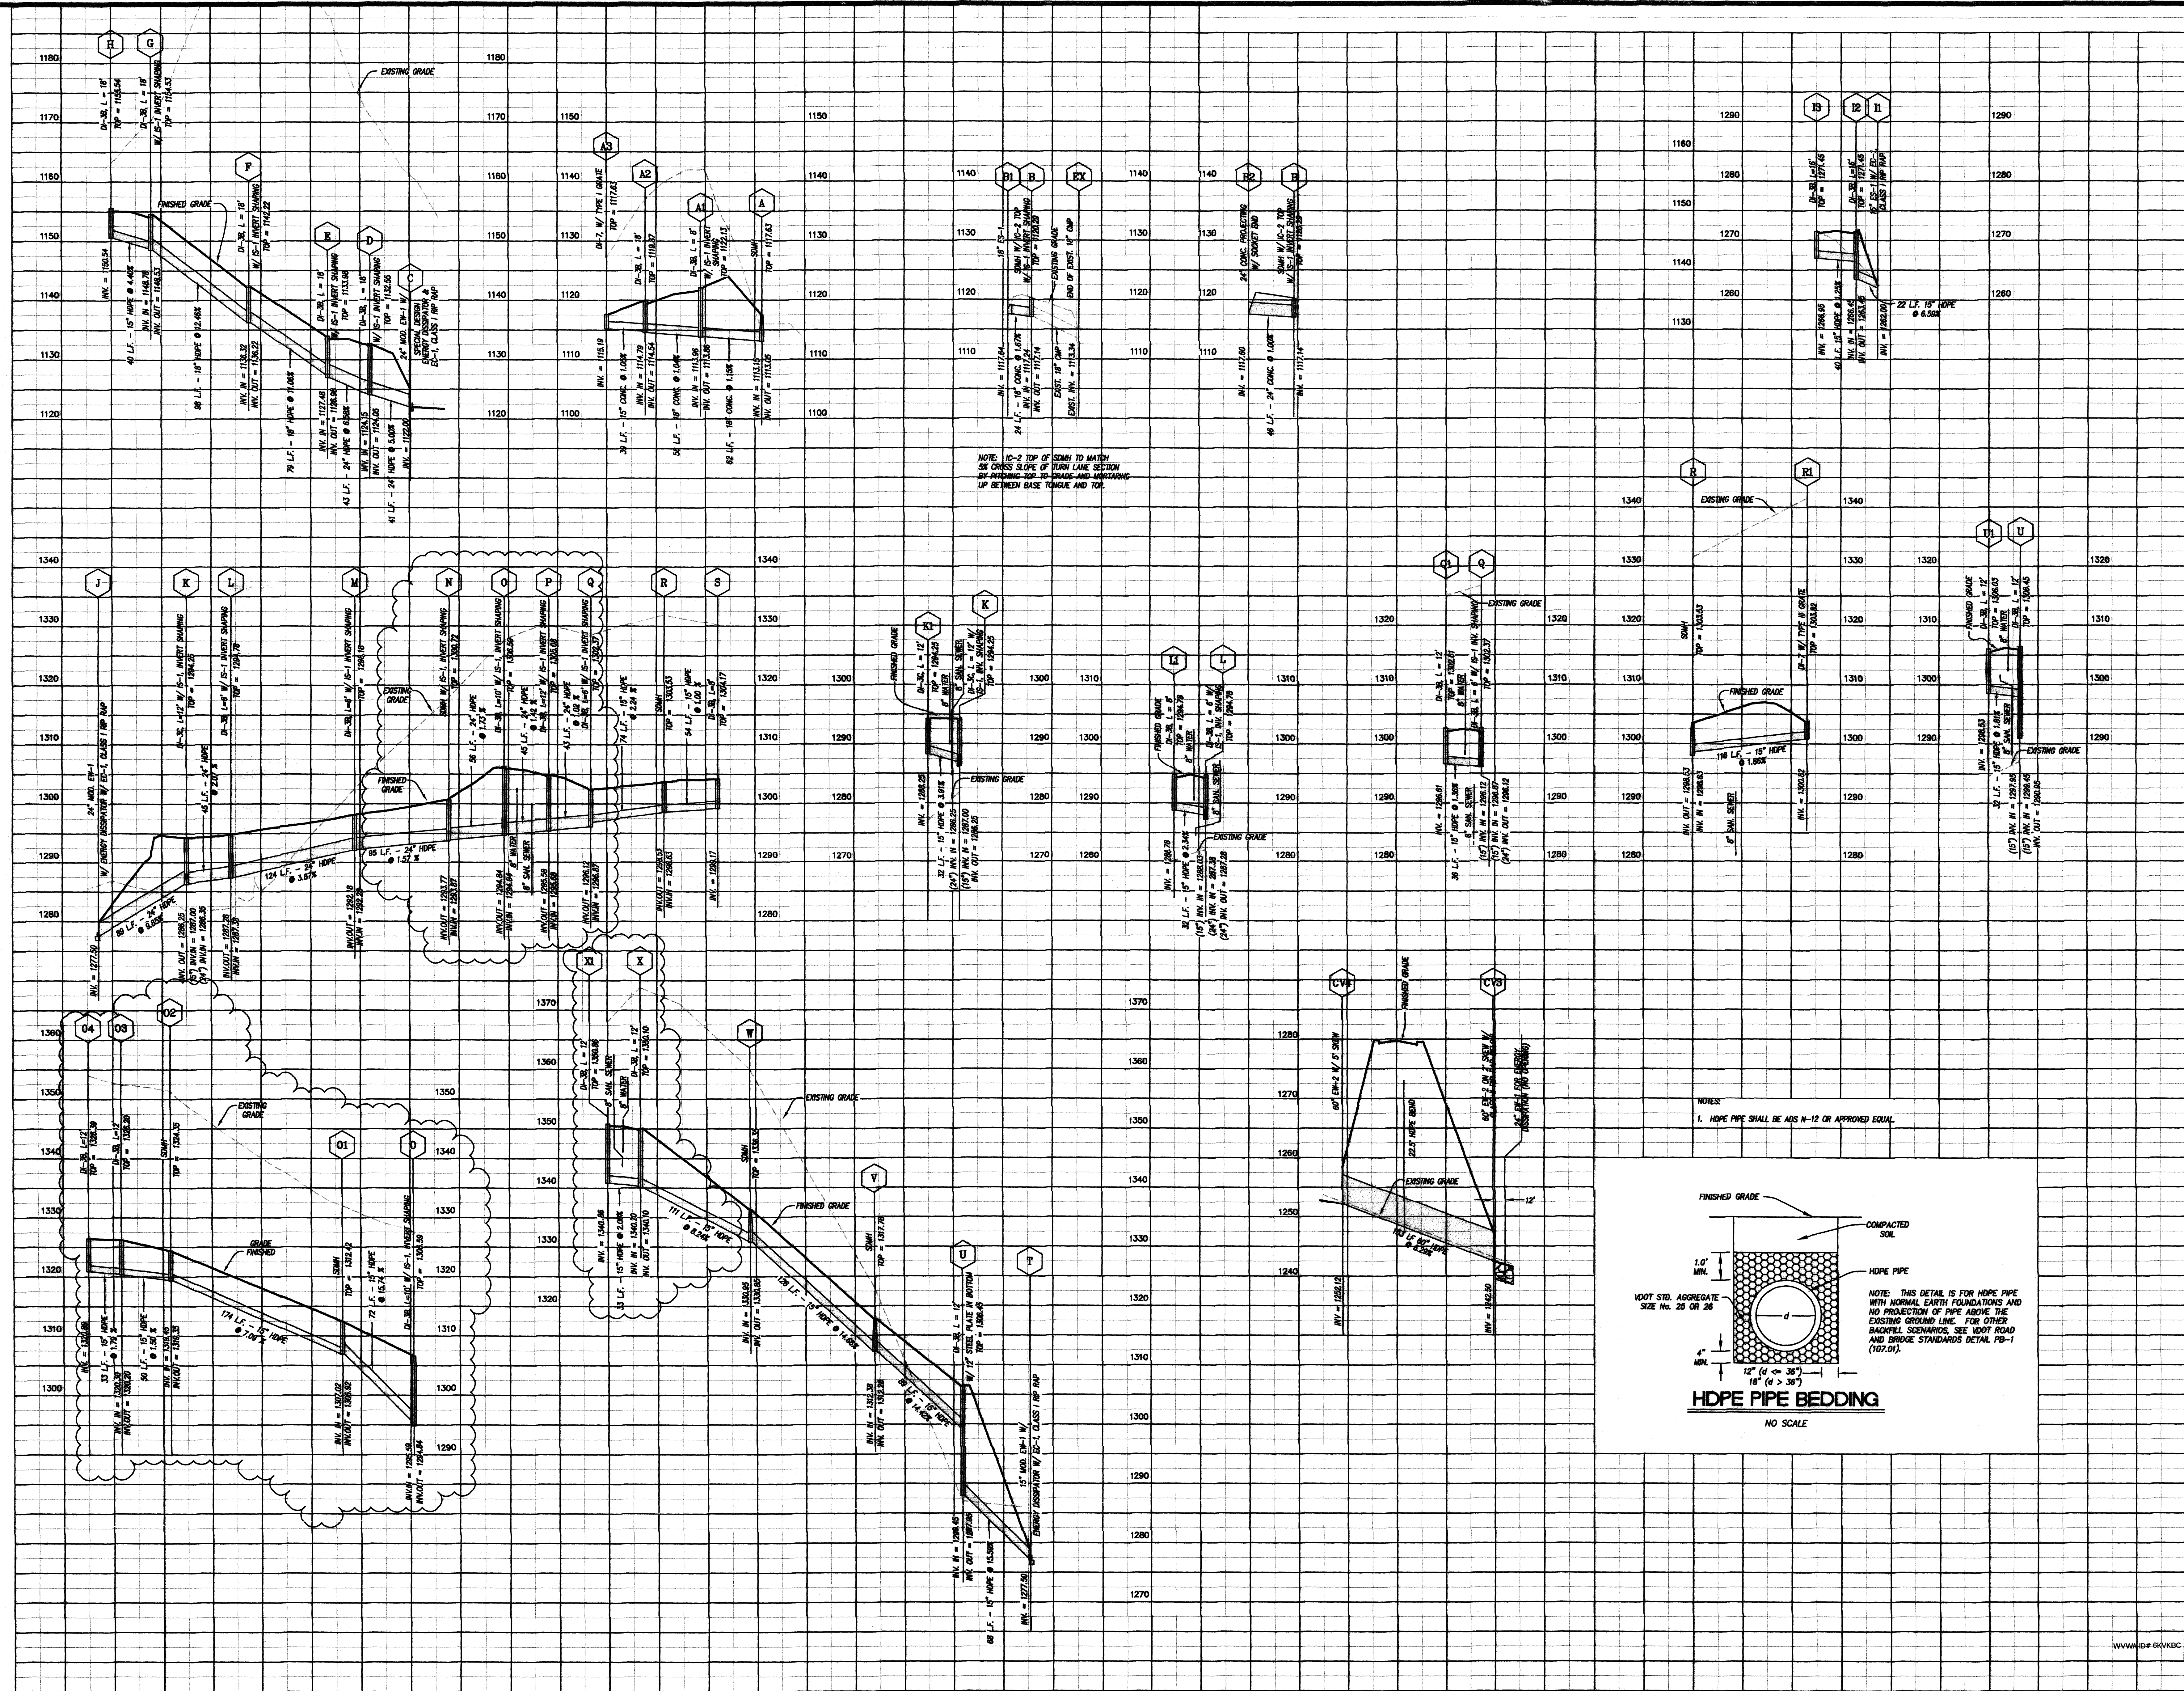

SECTION No. 1

MASON'S CREST

RADFORD & COMPANY

PREPARED FOR
CAVE SPRING MAGISTERIAL DISTRICT
HANOKE COUNTY, VIRGINIA

PHONE: (540) 774-4411
E-MAIL: MAIL@LUMSDENPC.COM



3466 BRANSTON AVENUE
PO BOX 20668
ROANOKE, VIRGINIA 24018



Mason's Crest



STORM DRAIN PROFILES

REVISIONS	
NO.	DATE
1	8/6/05
2	12/19/05
3	
4	
5	

DESCRIPTION

CHANGED SOME STORM DRAIN FROM CONC TO HDPE PIPE

REVISED STORM DRAIN

DATE

MAY 27, 2005

SCALE: 1"=60' (H) 1"=10' (V)

COMMISSION NO.

SHEET 13 OF 18