

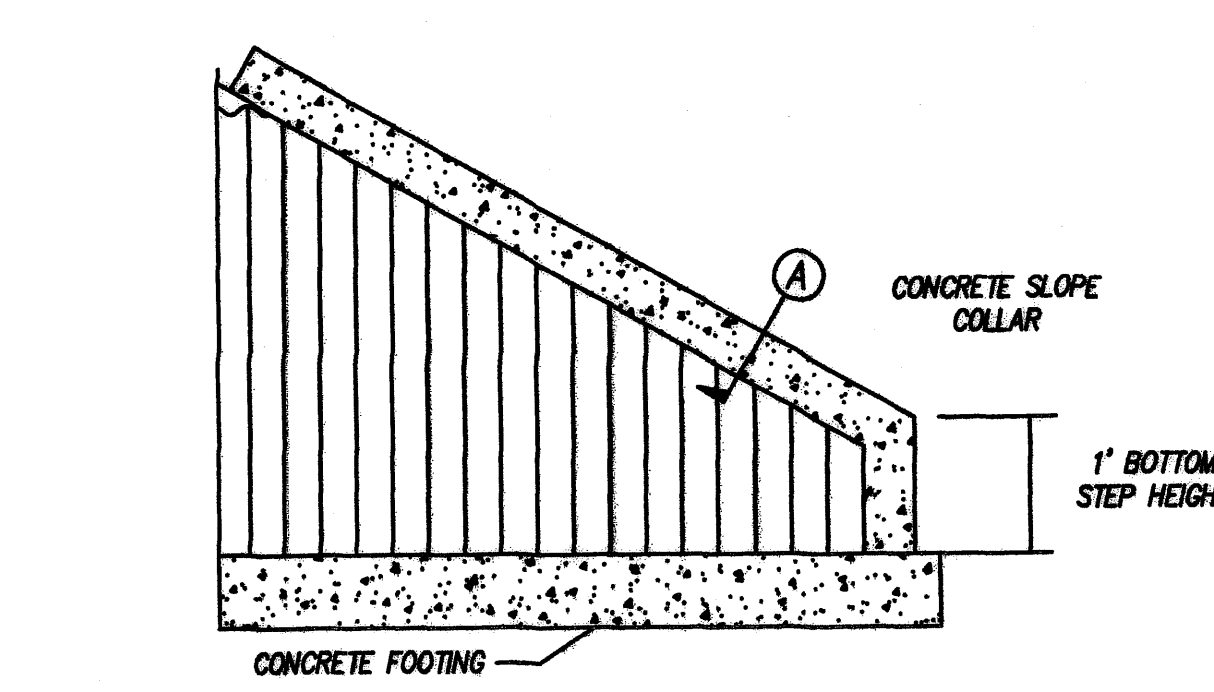
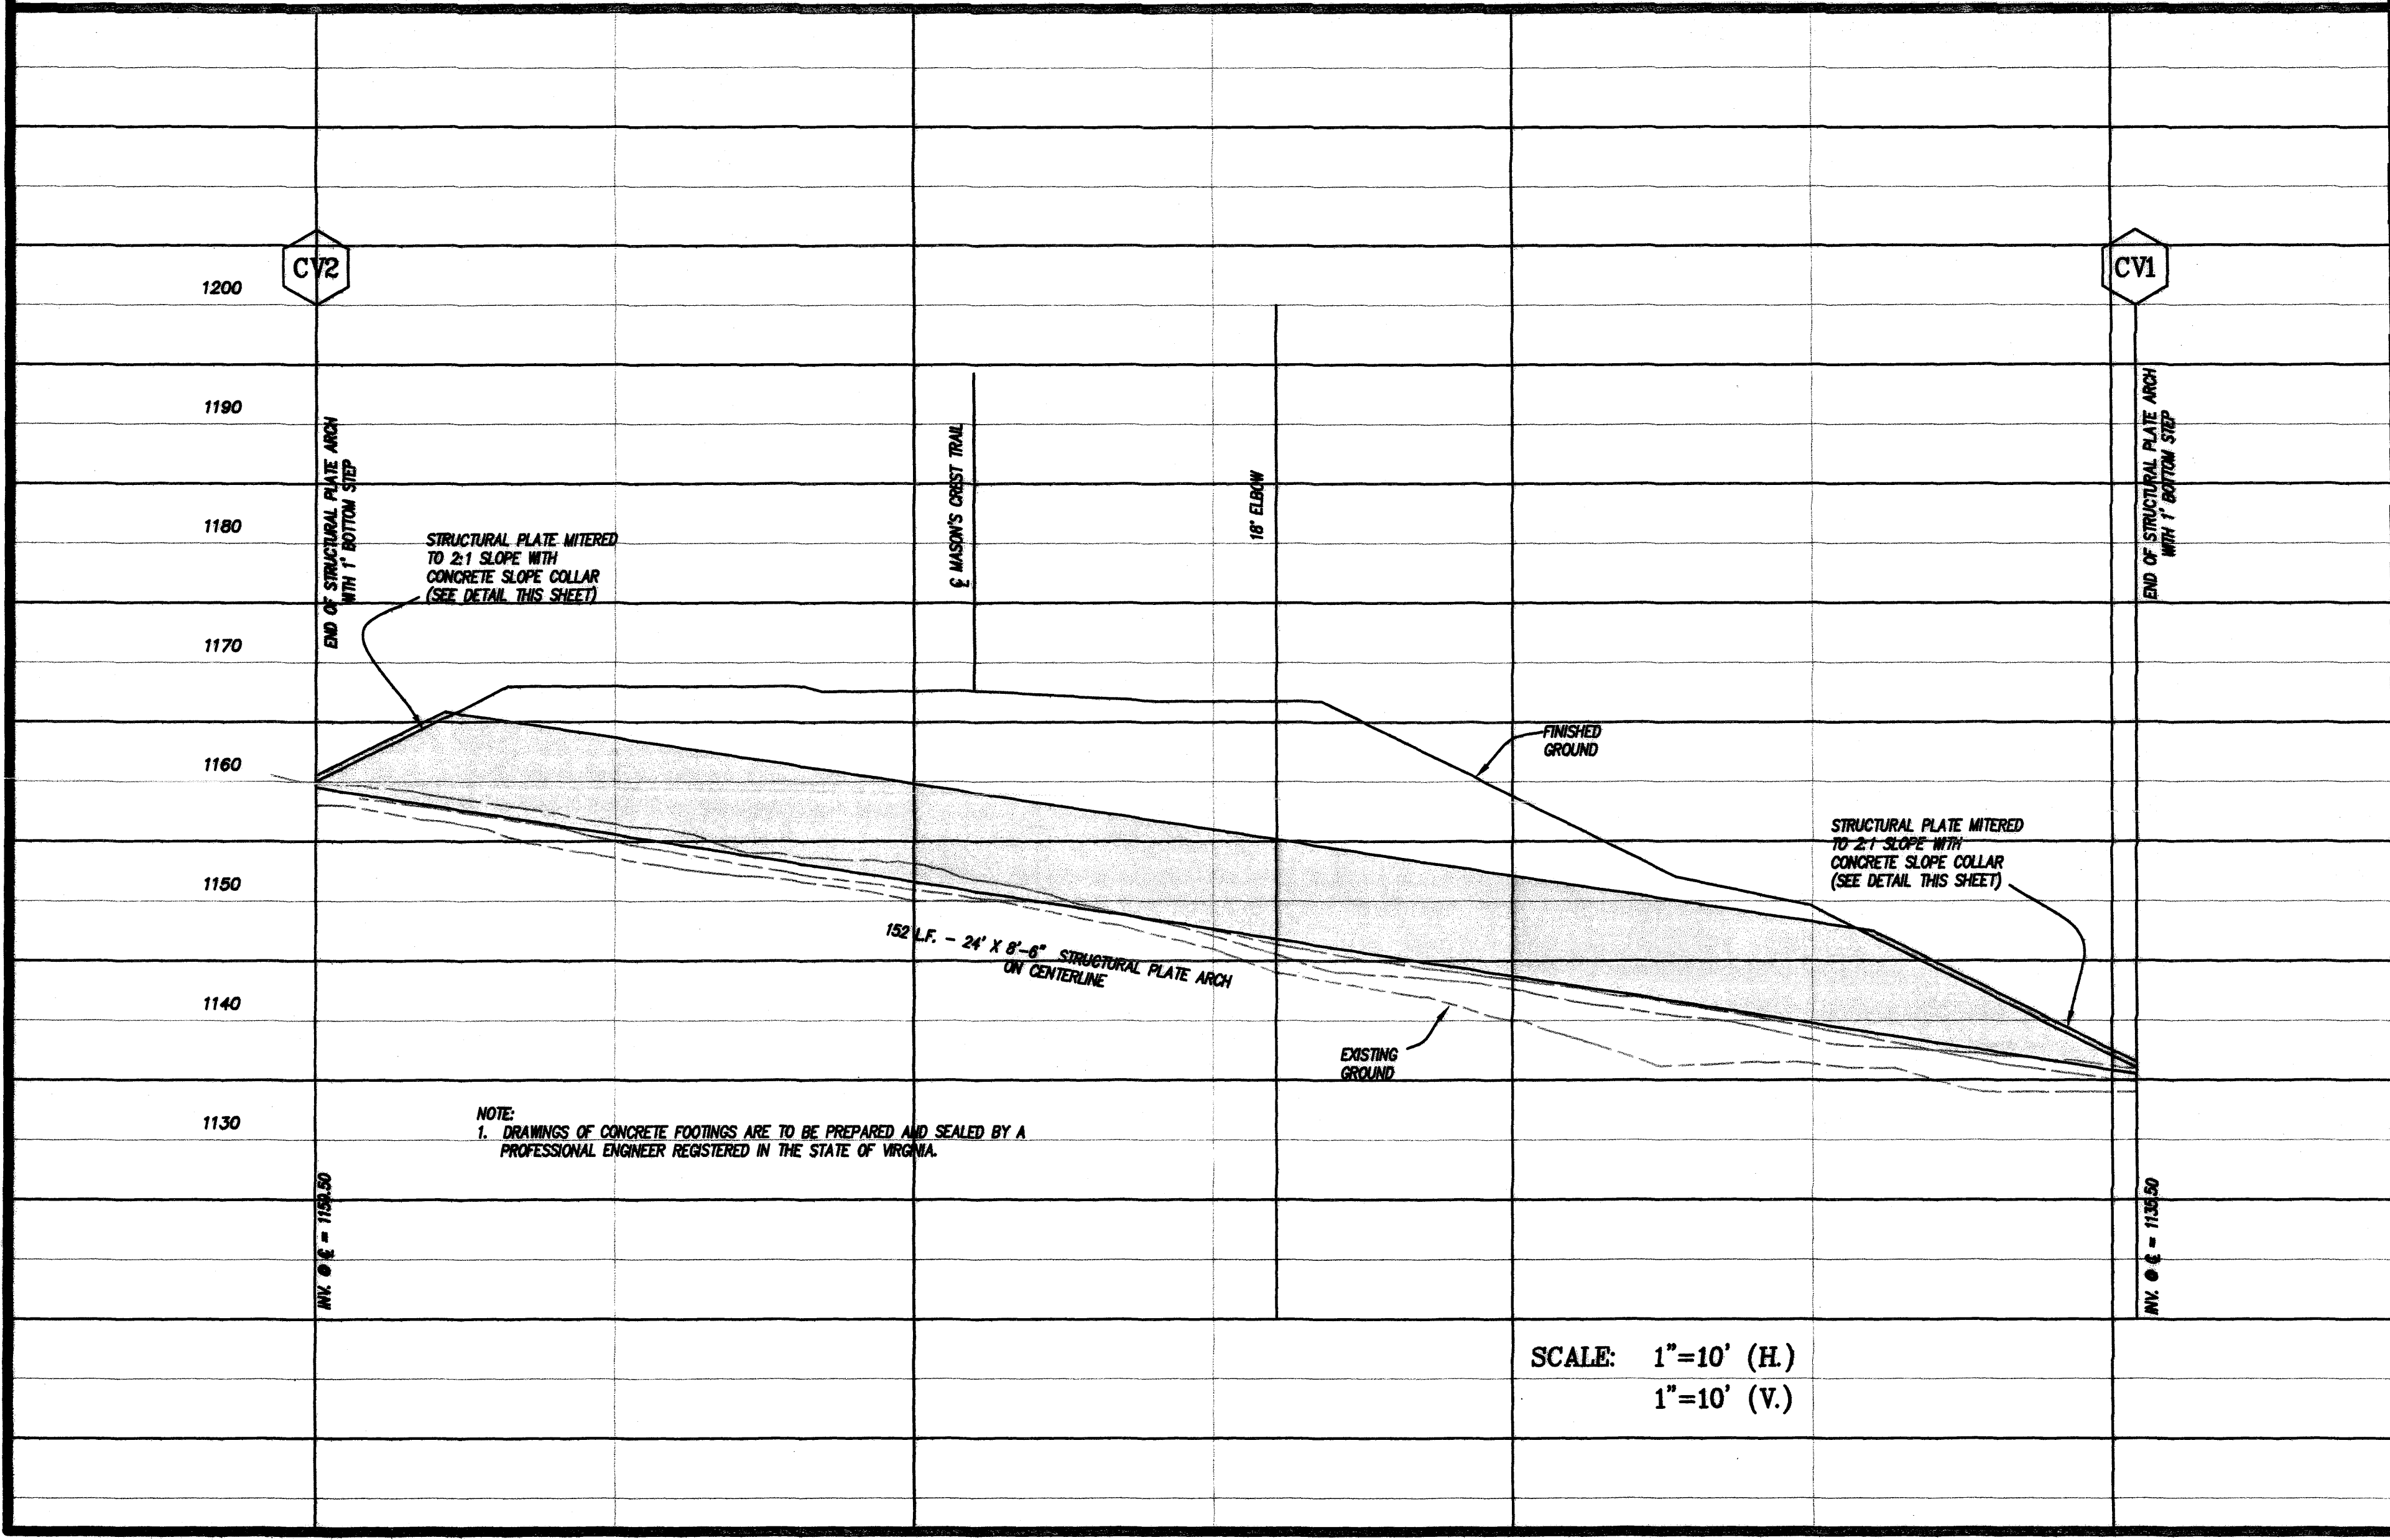


archplan-layout.plt
13/2004\A\04136\eng\wchp\p15.dwg

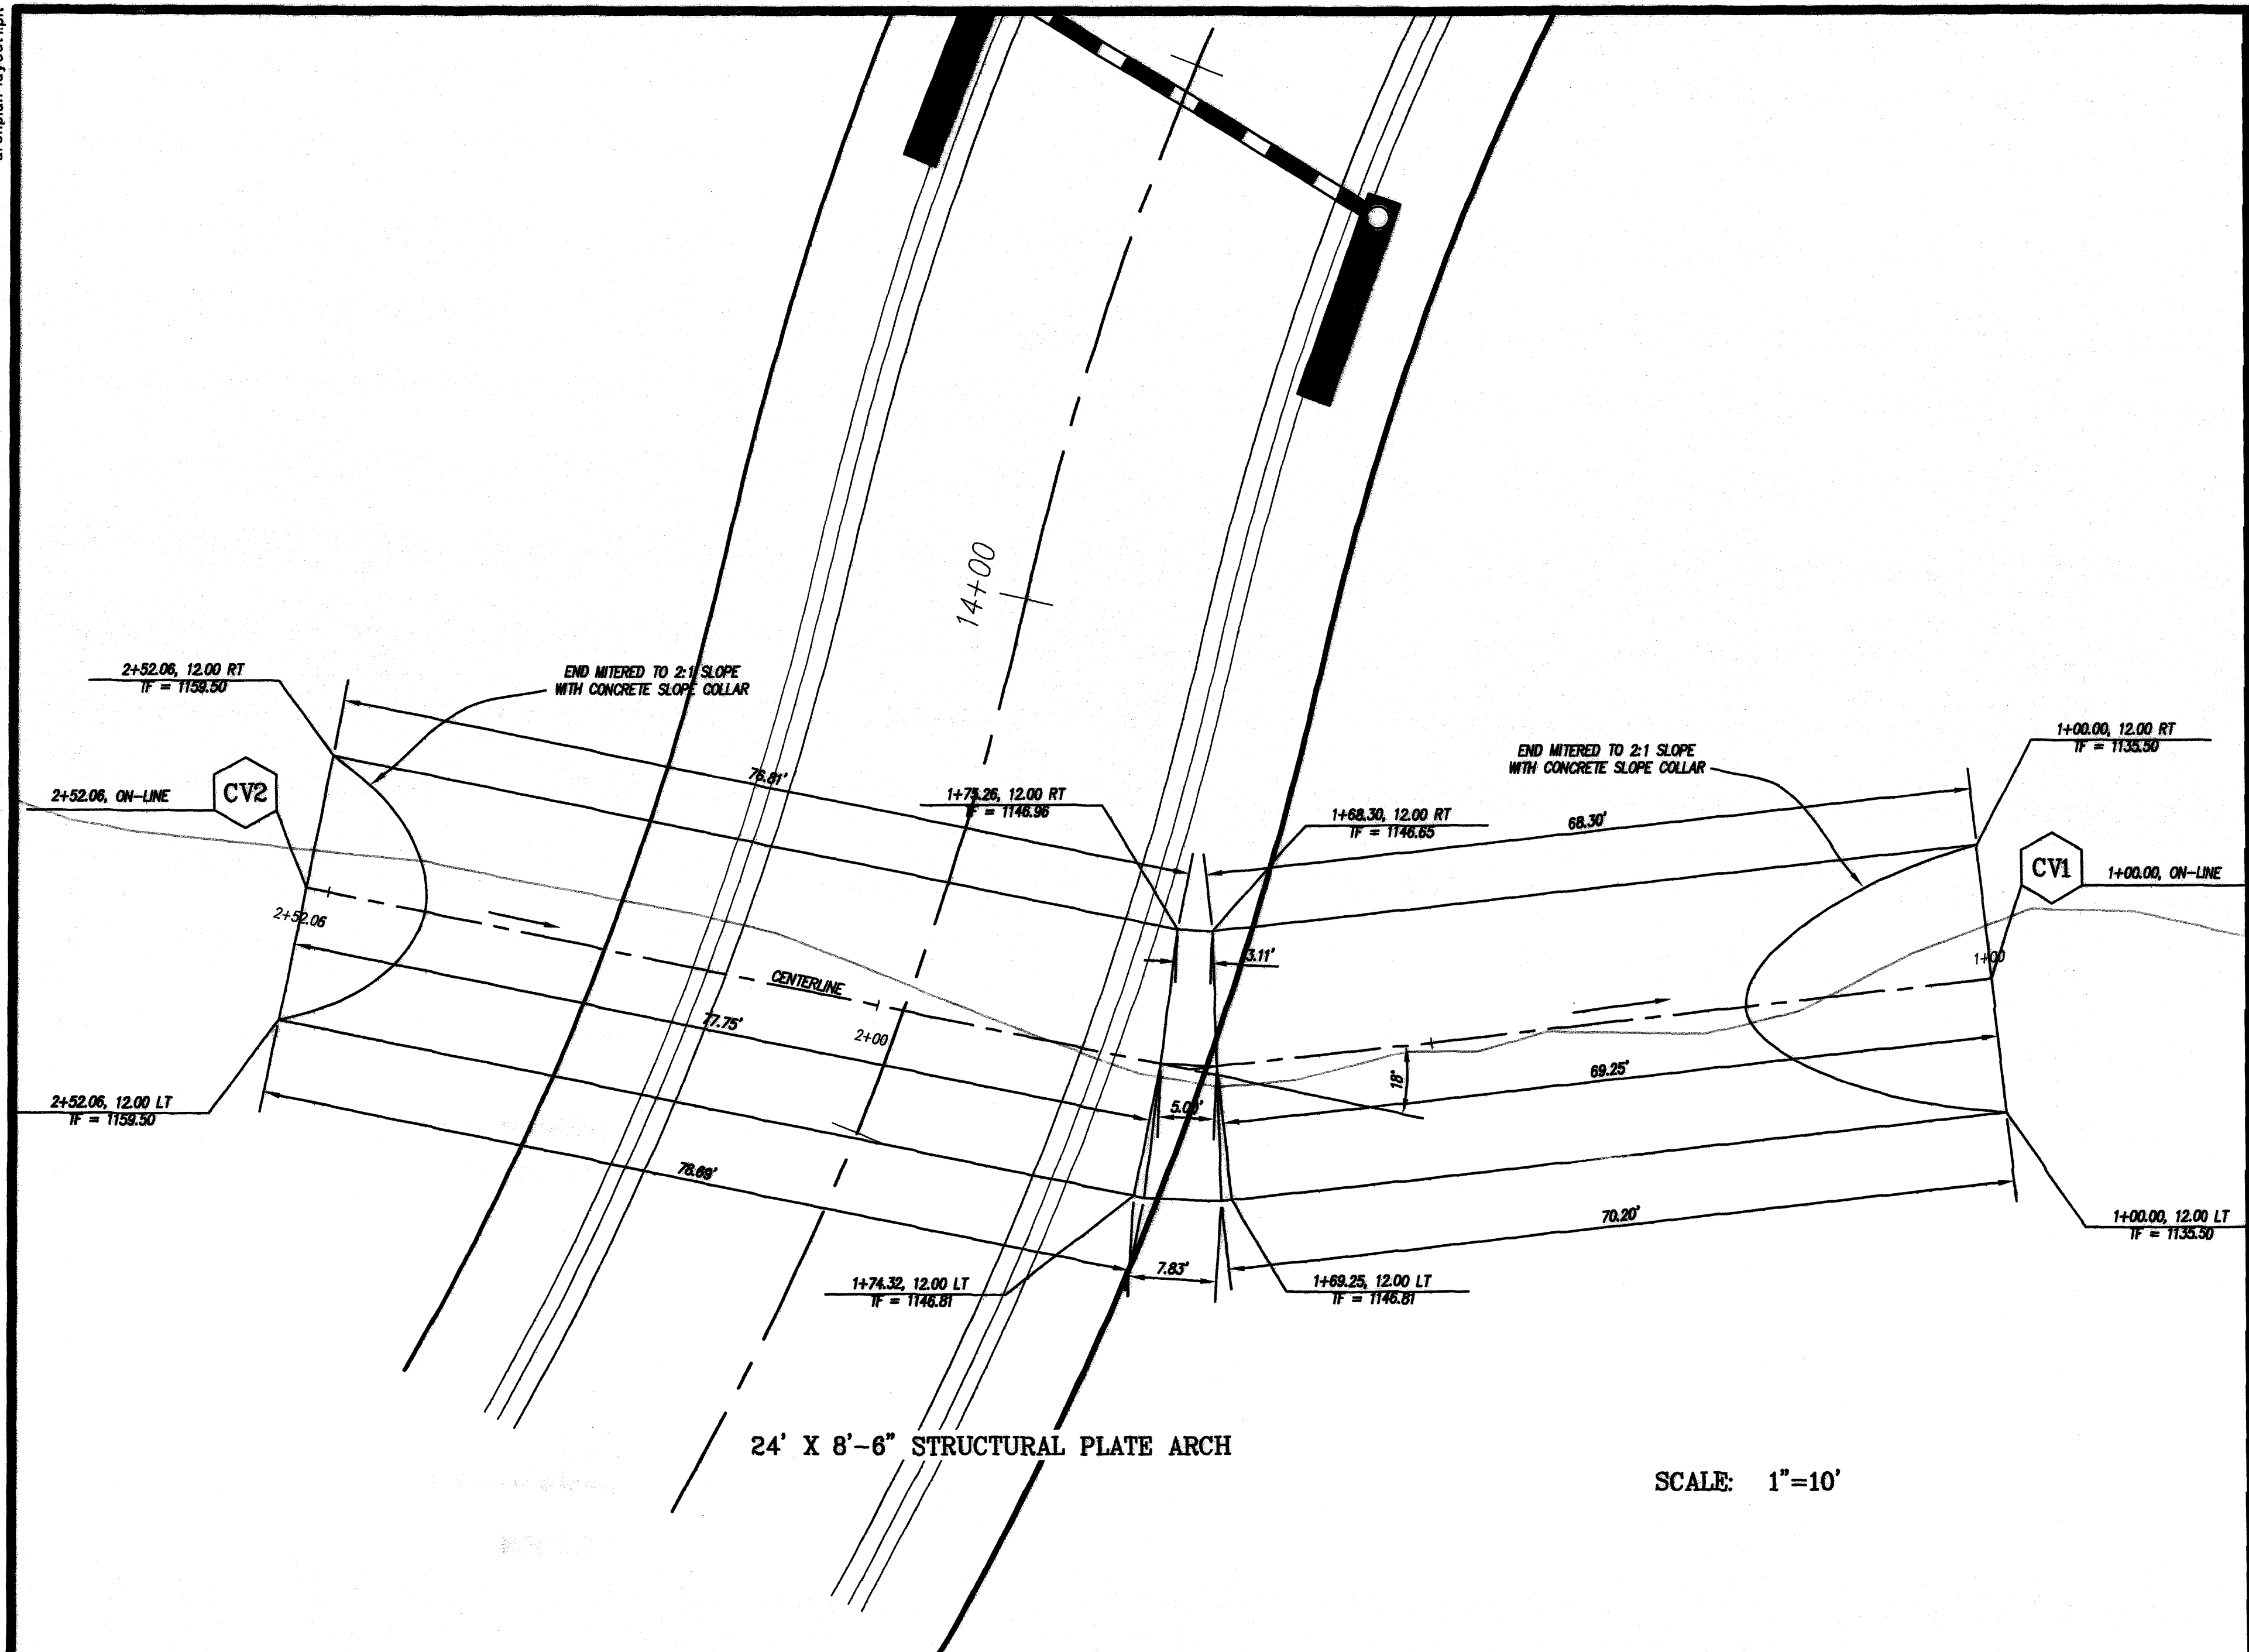

CONCRETE SLOPE COLLAR
NO SCALE

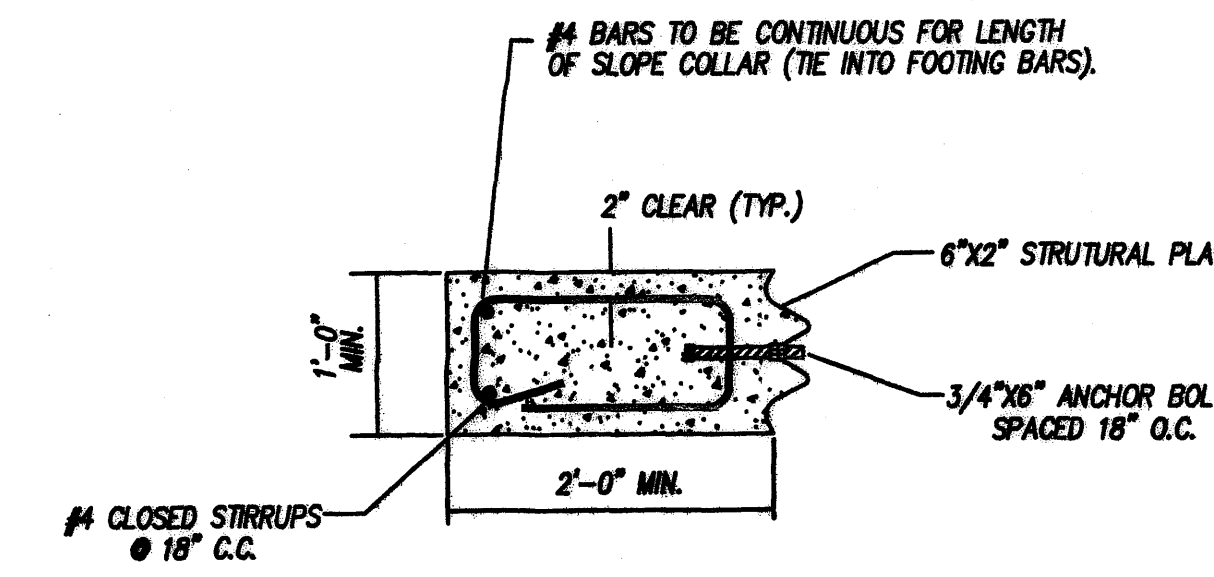

SECTION - A
NO SCALE

LUMSDEN ASSOCIATES, P.C.
ENGINEERS-SURVEYORS-PLANNERS
ROANOKE, VIRGINIA

4664 BRAMBLETON AVENUE
ROANOKE, VIRGINIA 24018
PHONE (800) 774-4411
FAX (800) 774-9415
E-MAIL MAIL@LUMSDENPC.COM

7-11-05
B. L. LUMSDEN
No. 117591
PROFESSIONAL ENGINEER

SECTION No. 1
MASON'S CREST
PREPARED FOR
RADFORD & COMPANY
CAVE SPRING MAGISTERIAL DISTRICT
ROANOKE COUNTY, VIRGINIA

NO.	DATE	DESCRIPTION
1		
2		
3		
4		
5		

DATE: MAY 27, 2005
SCALE: AS SHOWN
COMMISSION NO.: 04-136

WWW.DF8KVCB

SHEET 15 OF 18