


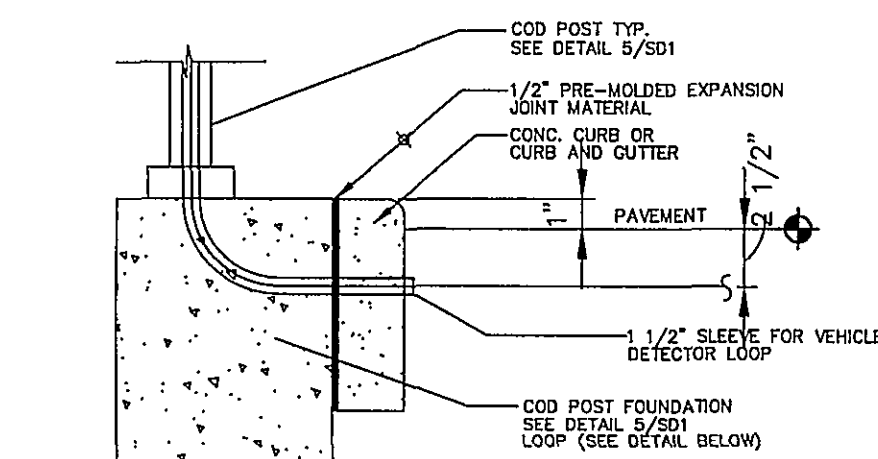
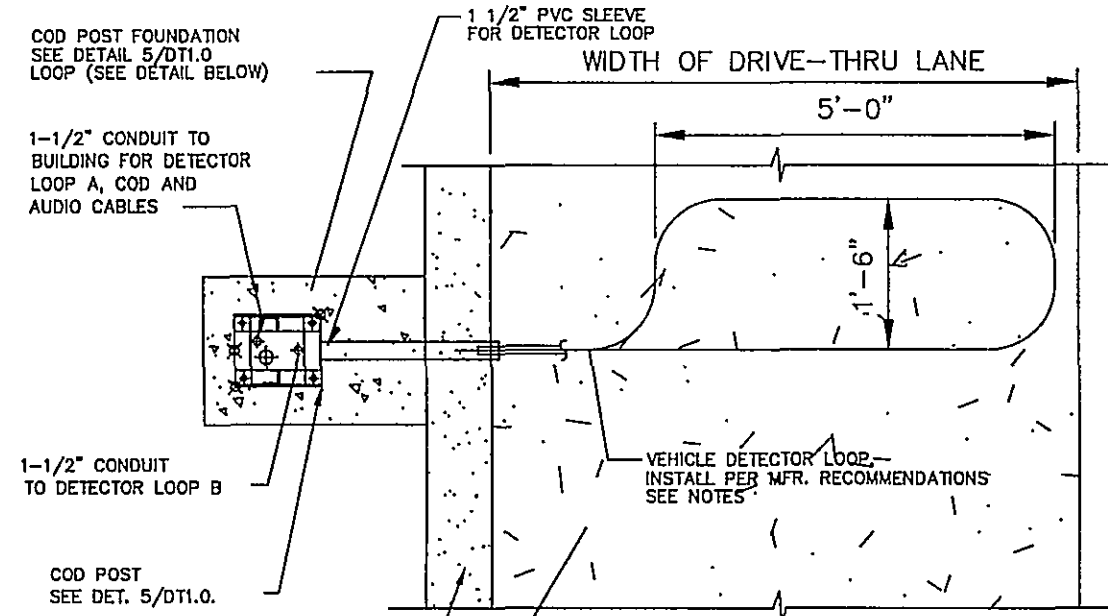
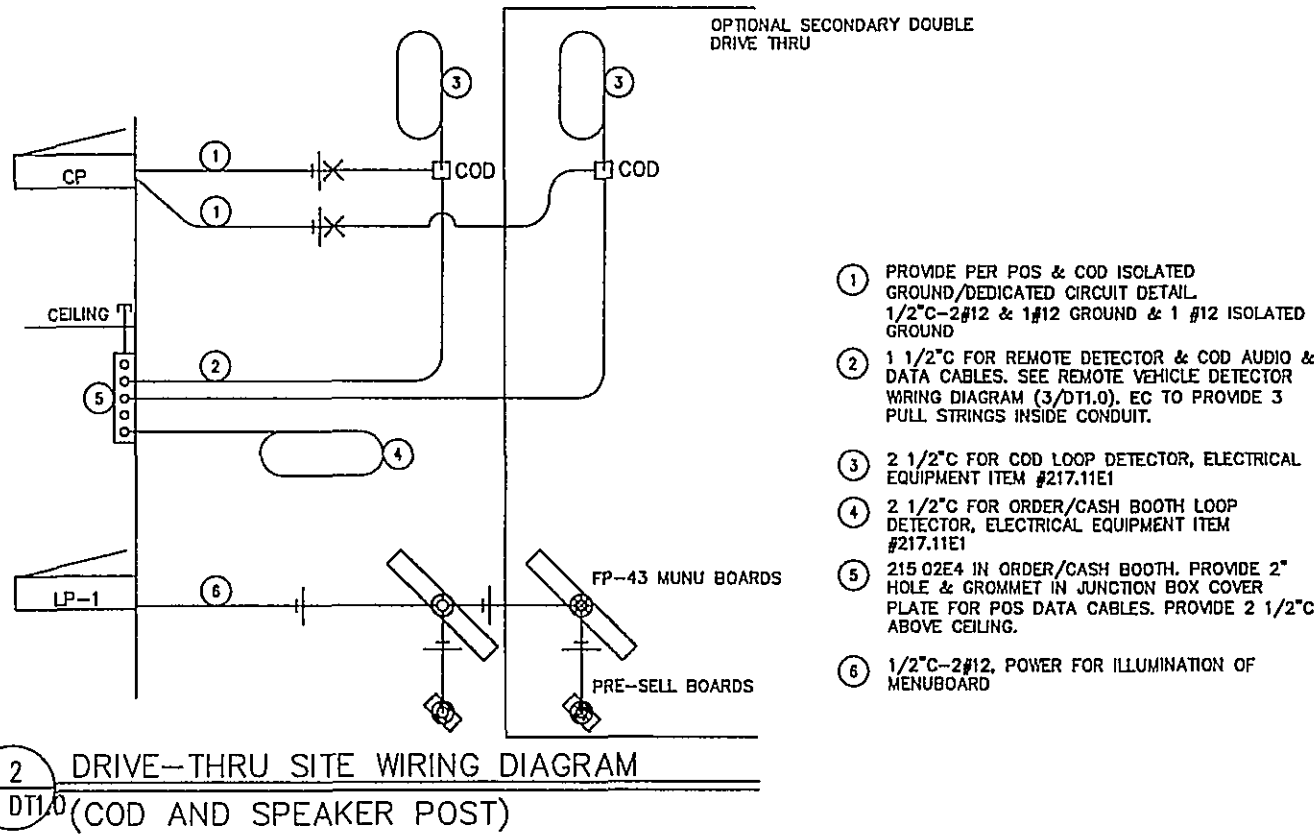
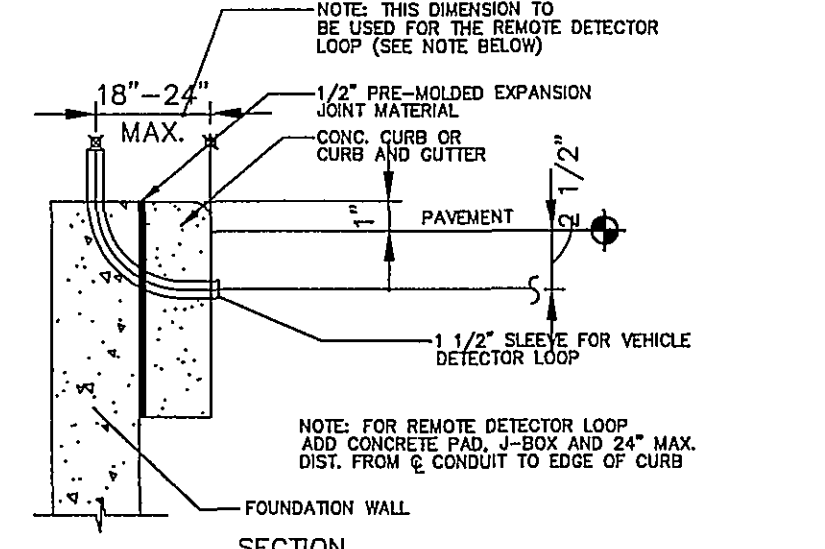


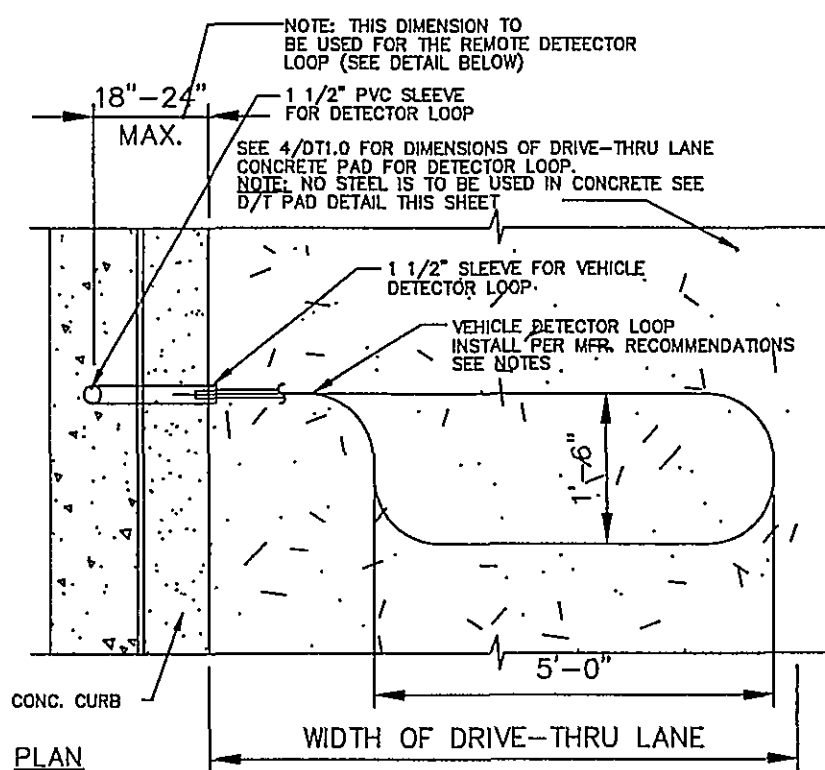


5 DETECTOR LOOP DETAIL AT COD
SD1 NOT TO SCALE

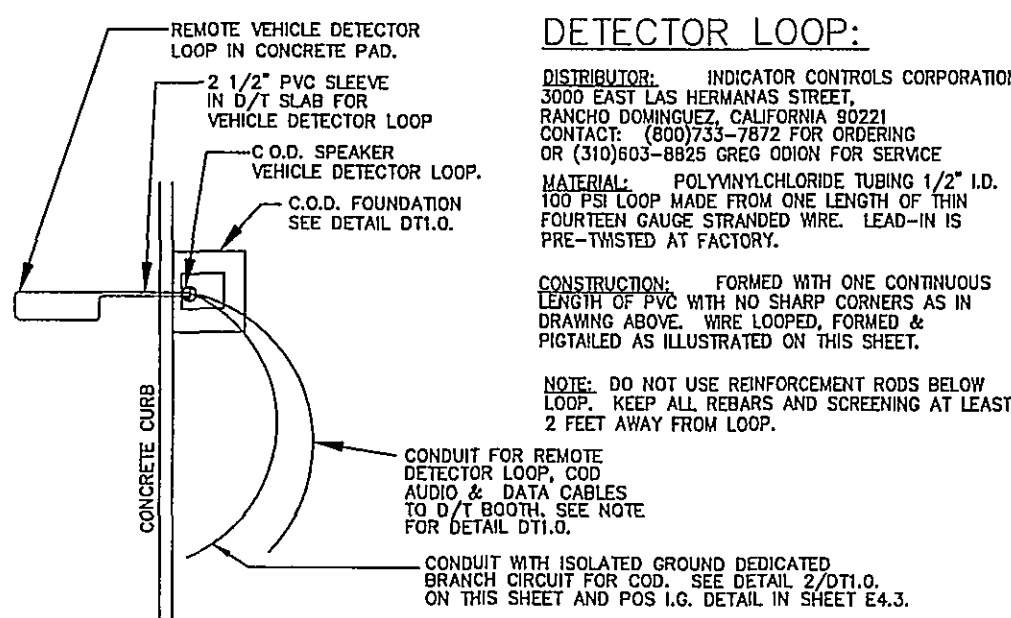

6 DETECTOR LOOP DETAIL AT DRIVE THRU WINDOW
SD2 NOT TO SCALE

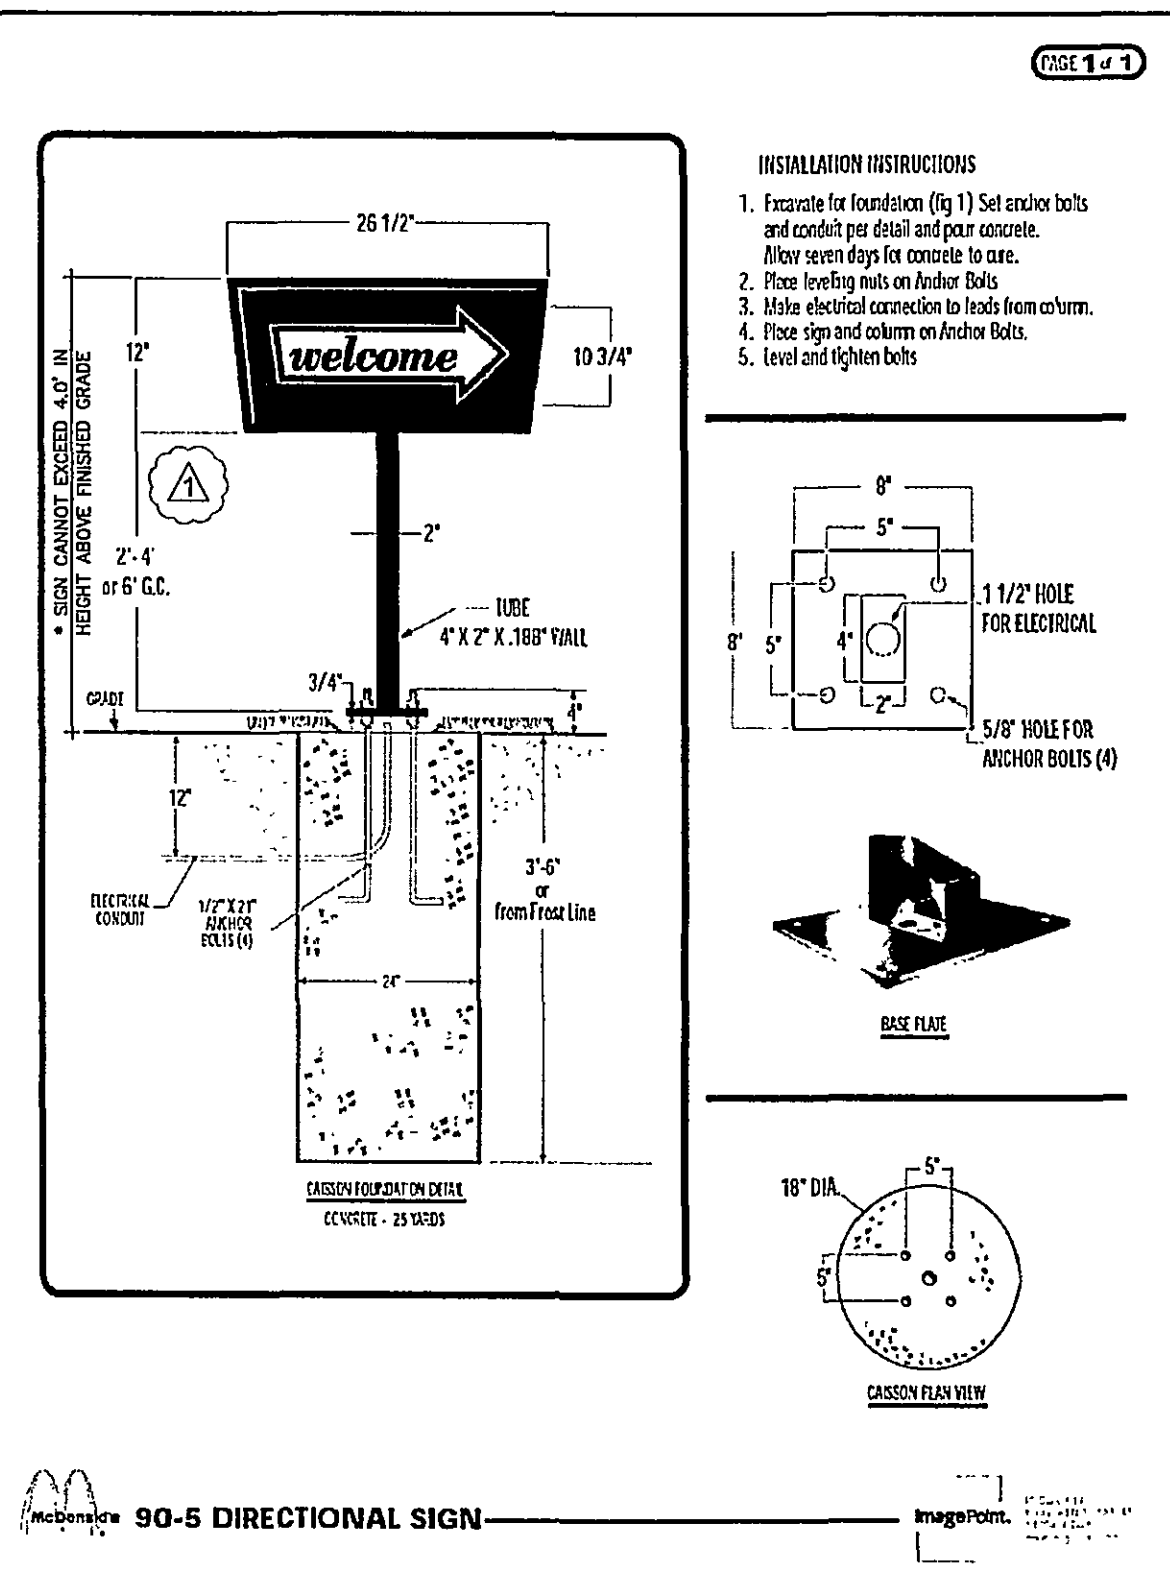

Directional Sign w/o Arch

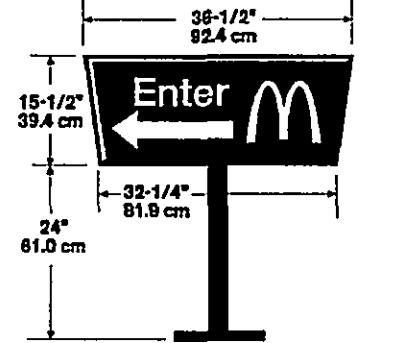

Illumination: 1- 1F-30 T12 CW/HO

Electrical: 53 amps 120V 60Hz

Ballast: 1- Fulham Workhorse S3


Ship Weight: 80 lbs.

Other: • Shown with available faces
 • 4' or 6' pole available



Everbrite, LLC, 315 Marion Ave, South Milwaukee, WI, 53172 P: 888-857-4078 F: 877-430-7363 www.everbrite.com

Bollard

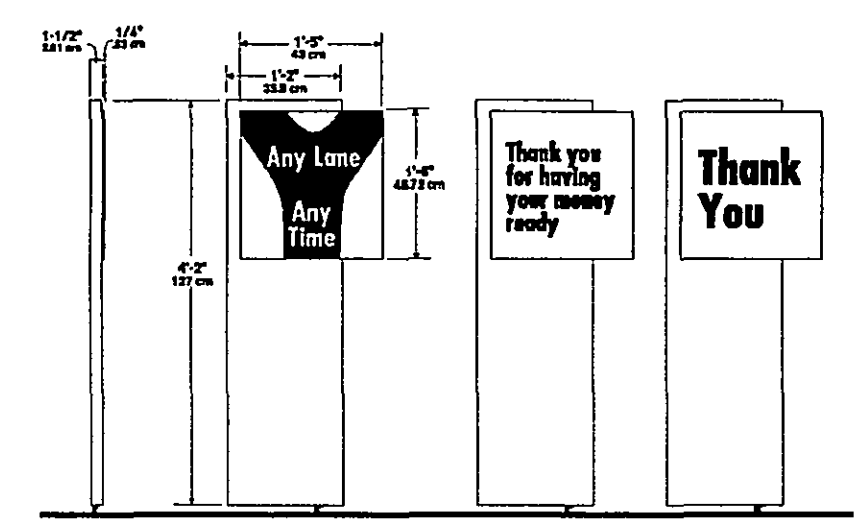

Illumination: N/A

Ship Weight: 28 lbs.

Other: • PMS 109 yellow reflective message panel with black decal graphics/letters
 • Two mounting systems available: direct burial or anchor bolt.
 • Additional copy available upon request

Everbrite, LLC, 315 Marion Ave, South Milwaukee, WI, 53172 P: 888-857-4078 F: 877-430-7363 www.everbrite.com

PARKING INFORMATION						
TOTAL SPACES	2	HANDICAP SPACES	8.0'	X	21.0'	@ 60 *
	32	SPACES	9.0'	X	21.0'	@ 60 *
	3	SPACES	9.0'	X	21.0'	@ 90 *
	3	SPACES	9.0'	X	19.0'	@ 90 *
40						
UTILITY INFORMATION						
	SIZE	TYPE	LOCATION			
SANITARY SEWER	8"	DIP IN RUTHERFORD AVE.				
WATER	12"	LINE - WILLIAMSON ROAD				
STORM SEWER	EXISTING SYSTEM TIES IN TO MANHOLE 24" RCP IN RUTHERFORD AVE.					
ELECTRIC	OVERHEAD AT SOUTHEAST CORNER OF PROPERTY					
GAS	ALONG WILLIAMSON ROAD					
SURVEY INFORMATION						
PREPARED BY:	REGIONAL LAND SURVEYORS, INC. 8642 W. MARKET ST., SUITE 100 GREENSBORO, NC 27409 336-655-8155					
DATE OF SURVEY:	8-20-07					
PLAN SCALE: 1" = 20'						
STREET ADDRESS 701 WILLIAMSON ROAD						
CITY ROANOKE			STATE VIRGINIA			
COUNTY -						
TAX PIN NUMBER 3025003			LOCATION CODE NUMBER 45-0174			
STIMMEL FILENAME: 07-240BASE.DWG						

PLAN APPROVAL				CO-SIGN SIGNATURES				CONTRACTOR			
REGIONAL MGR.	REGIONAL DIR.	REGIONAL CONSTR. MGR.	REGIONAL REAL ESTATE MGR.	REGIONAL MGR.	REGIONAL DIR.	REGIONAL CONSTR. MGR.	REGIONAL REAL ESTATE MGR.	AREA CONSTRUCTION MGR.	CONTRACTOR	STATUS	DATE
										FINAL	03/06/08
										PLAN CHECKED	03/06/08
										AS-BUILT	
C-11 SD DETAILS											

Stimmel

Stimmel Associates, PA
 Landscape Architecture
 Civil Engineering
 Land Planning

601 N. Trade Street Suite 200
 Winston Salem, NC 27101-2916
 P: 336.723.1067 F: 336.723.1059

McDonald's®

THESE PLANS AND SPECIFICATIONS ARE THE PROPERTY OF MCDONALD'S USA, LLC AND SHALL NOT BE REPRODUCED WITHOUT THEIR WRITTEN PERMISSION.

4801 SIX FORKS ROAD - SUITE 200 - RALEIGH, N.C. 27609