


PLAN	SURVEYED	DATE
NOTE BOOK	PLOTTED	
No.	ALIGNMENT CHECKED	
	BY	

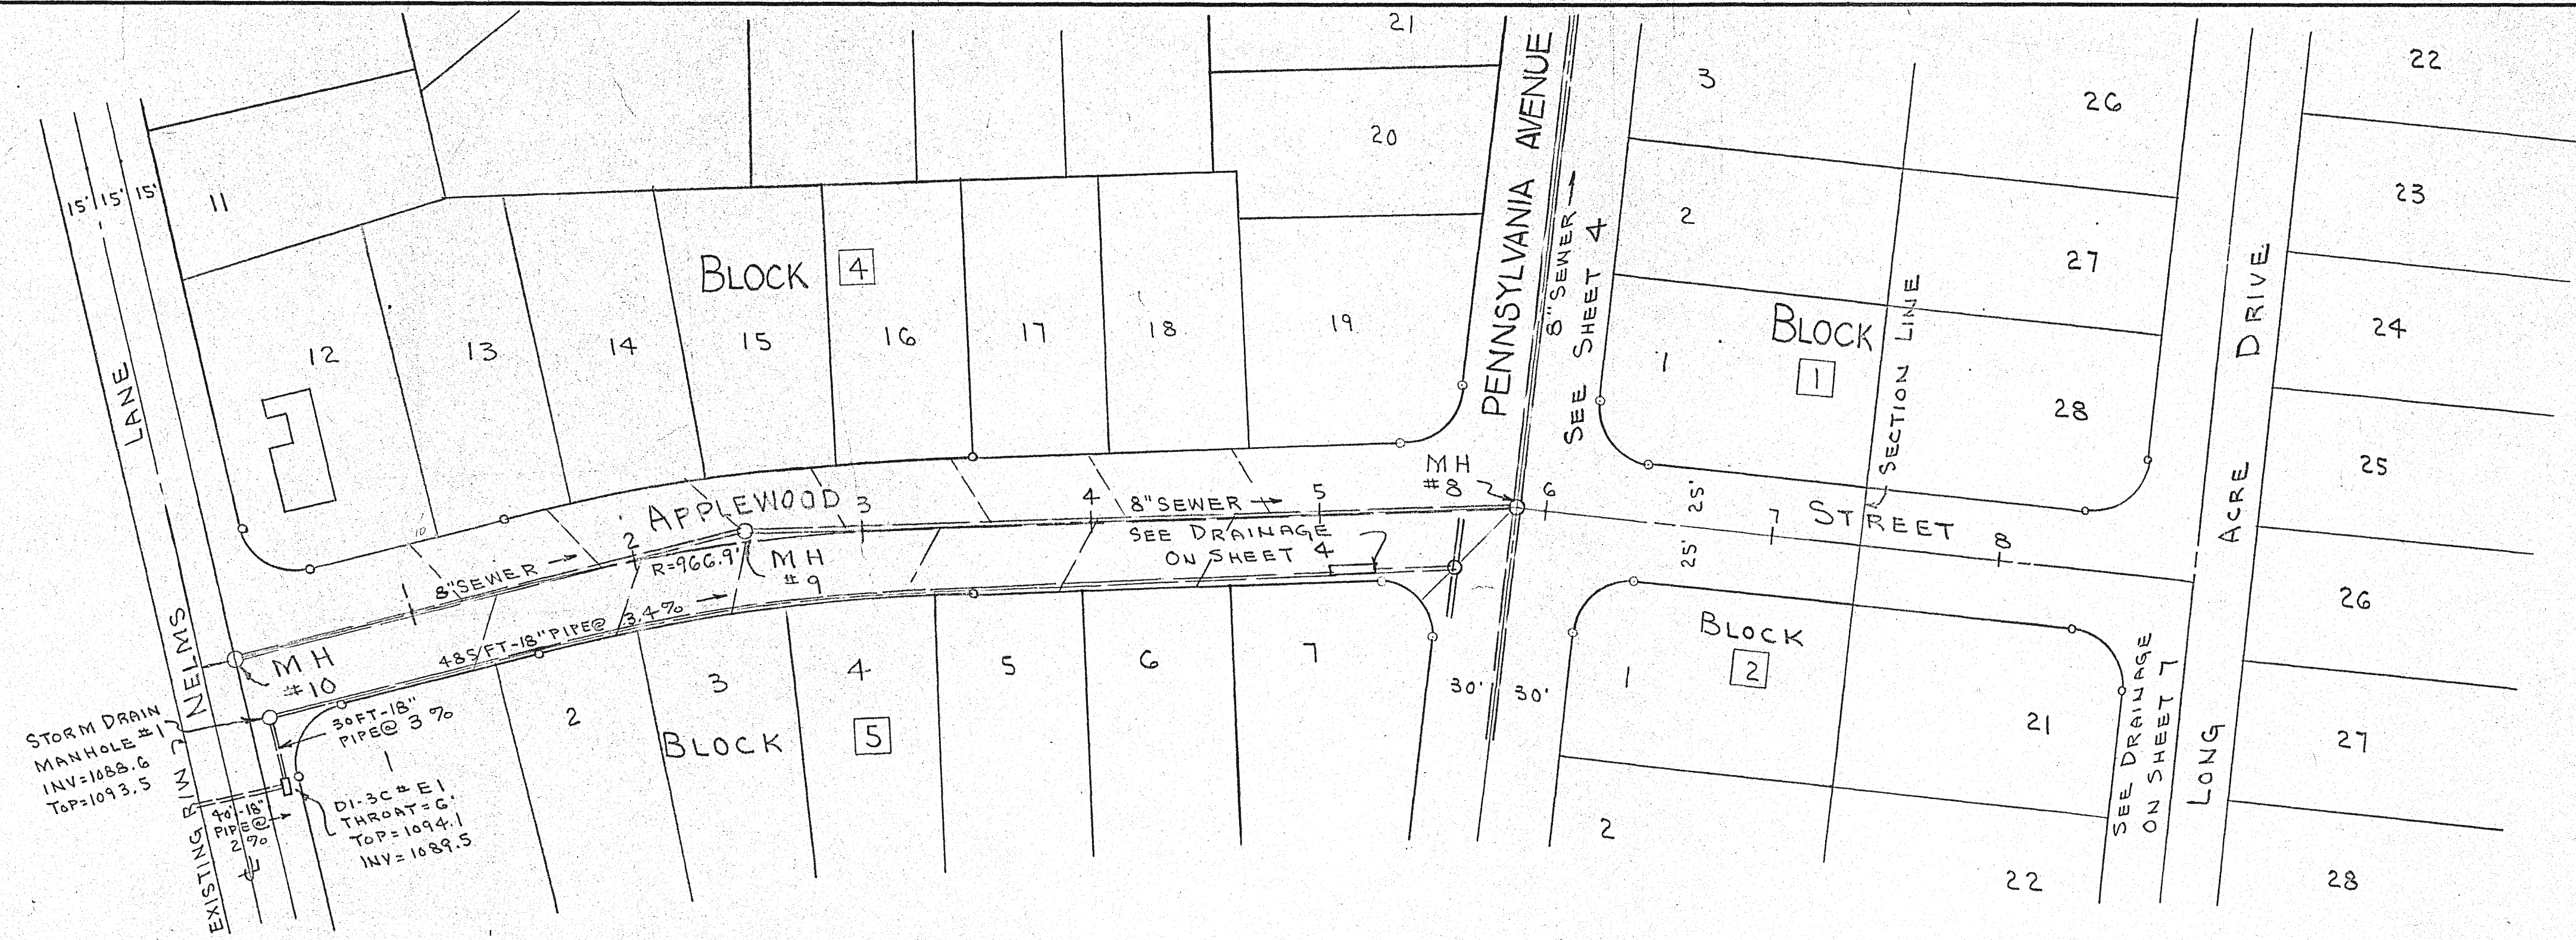

SECTION No. 1
MEADOWVIEW ACRES

PLAN SCALE: 1" = 50'

PROFILE	SURVEYED	DATE
NOTE BOOK	PLOTTED	
No.	GRADE CHECKED	
	REVISIONS CHECKED	

PROFILE OF APPLEWOOD STREET
SCALE 1" = 10' VERTICAL
1" = 50' HORIZONTAL

PROFILE OF SEWER TO THE NORTH ON
LONG ACRE DRIVE

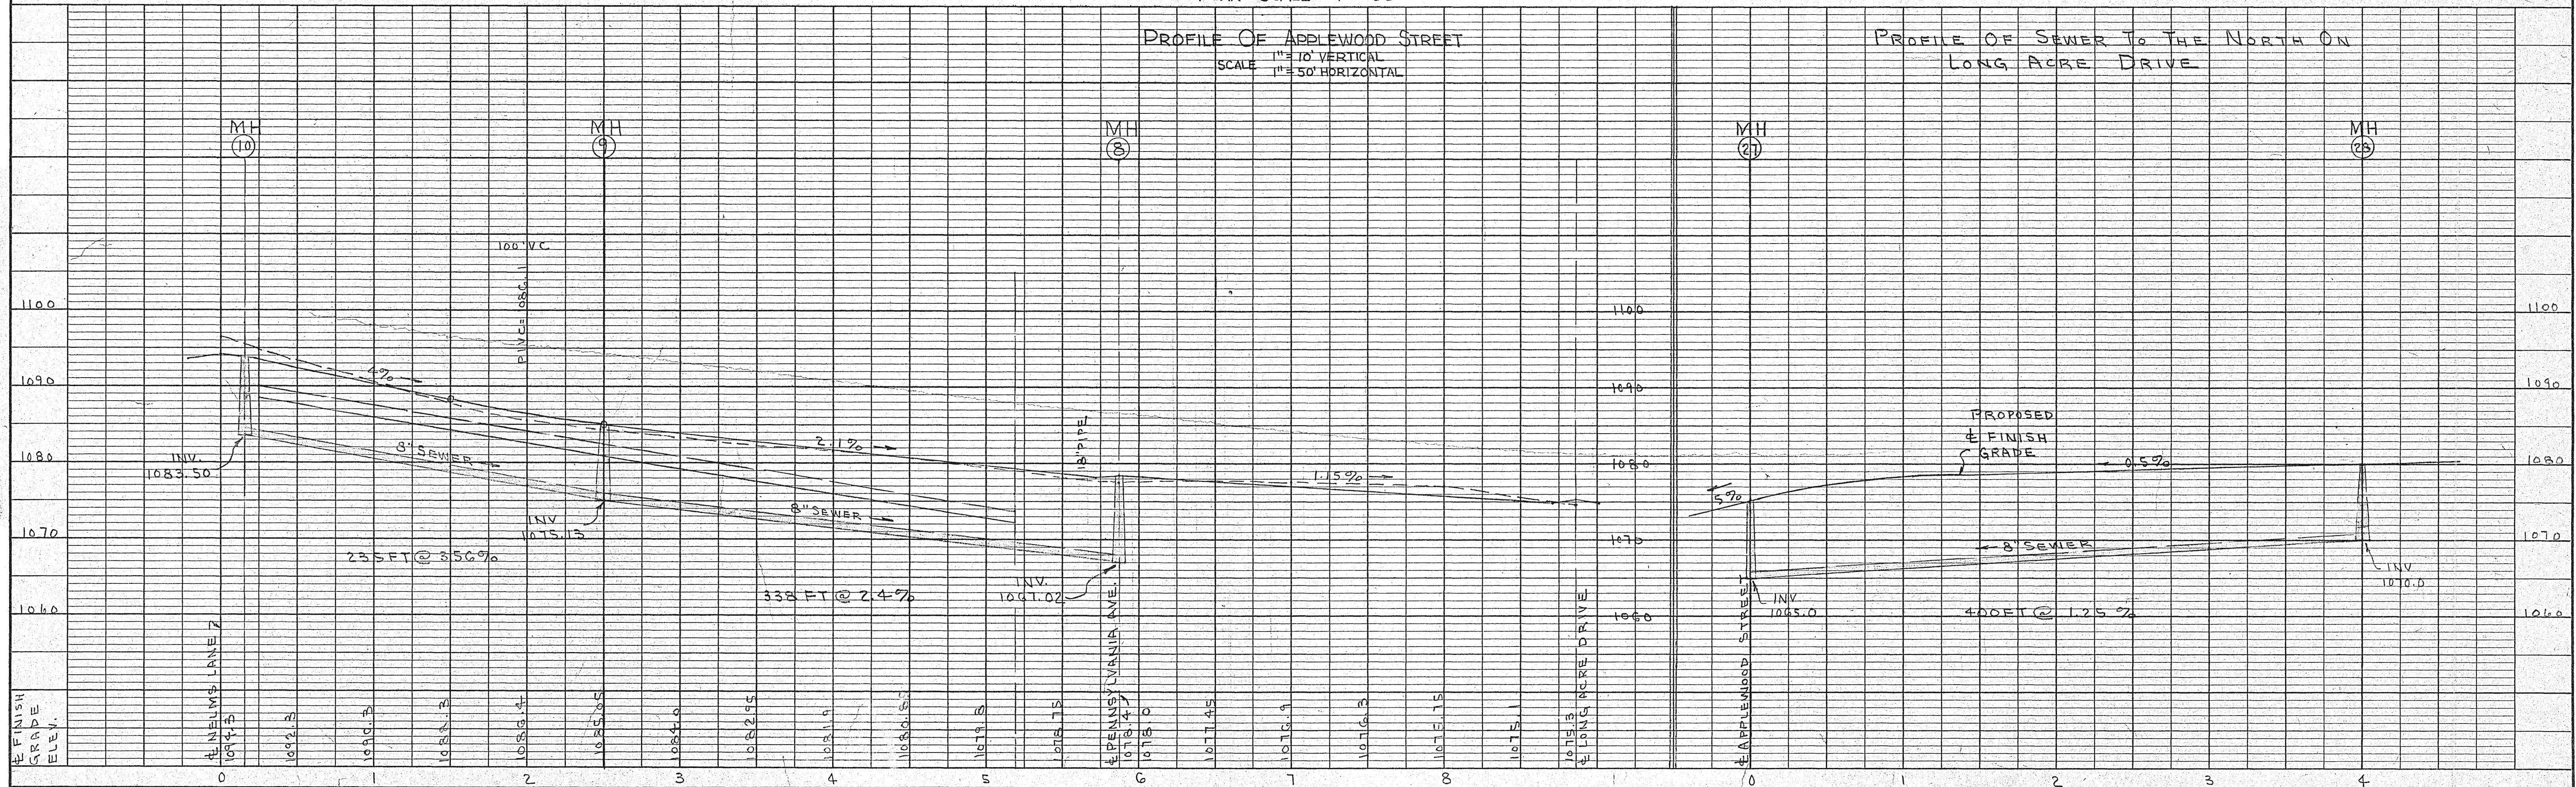


PLATE 1, PLAN-PROFILE
KEUFFEL & ESSER CO.

SHEET 3