


PROFILE		BY	DATE
SURVEYED			
PLOTTED			
GRADES CHECKED			
B. M.'s NOTED			

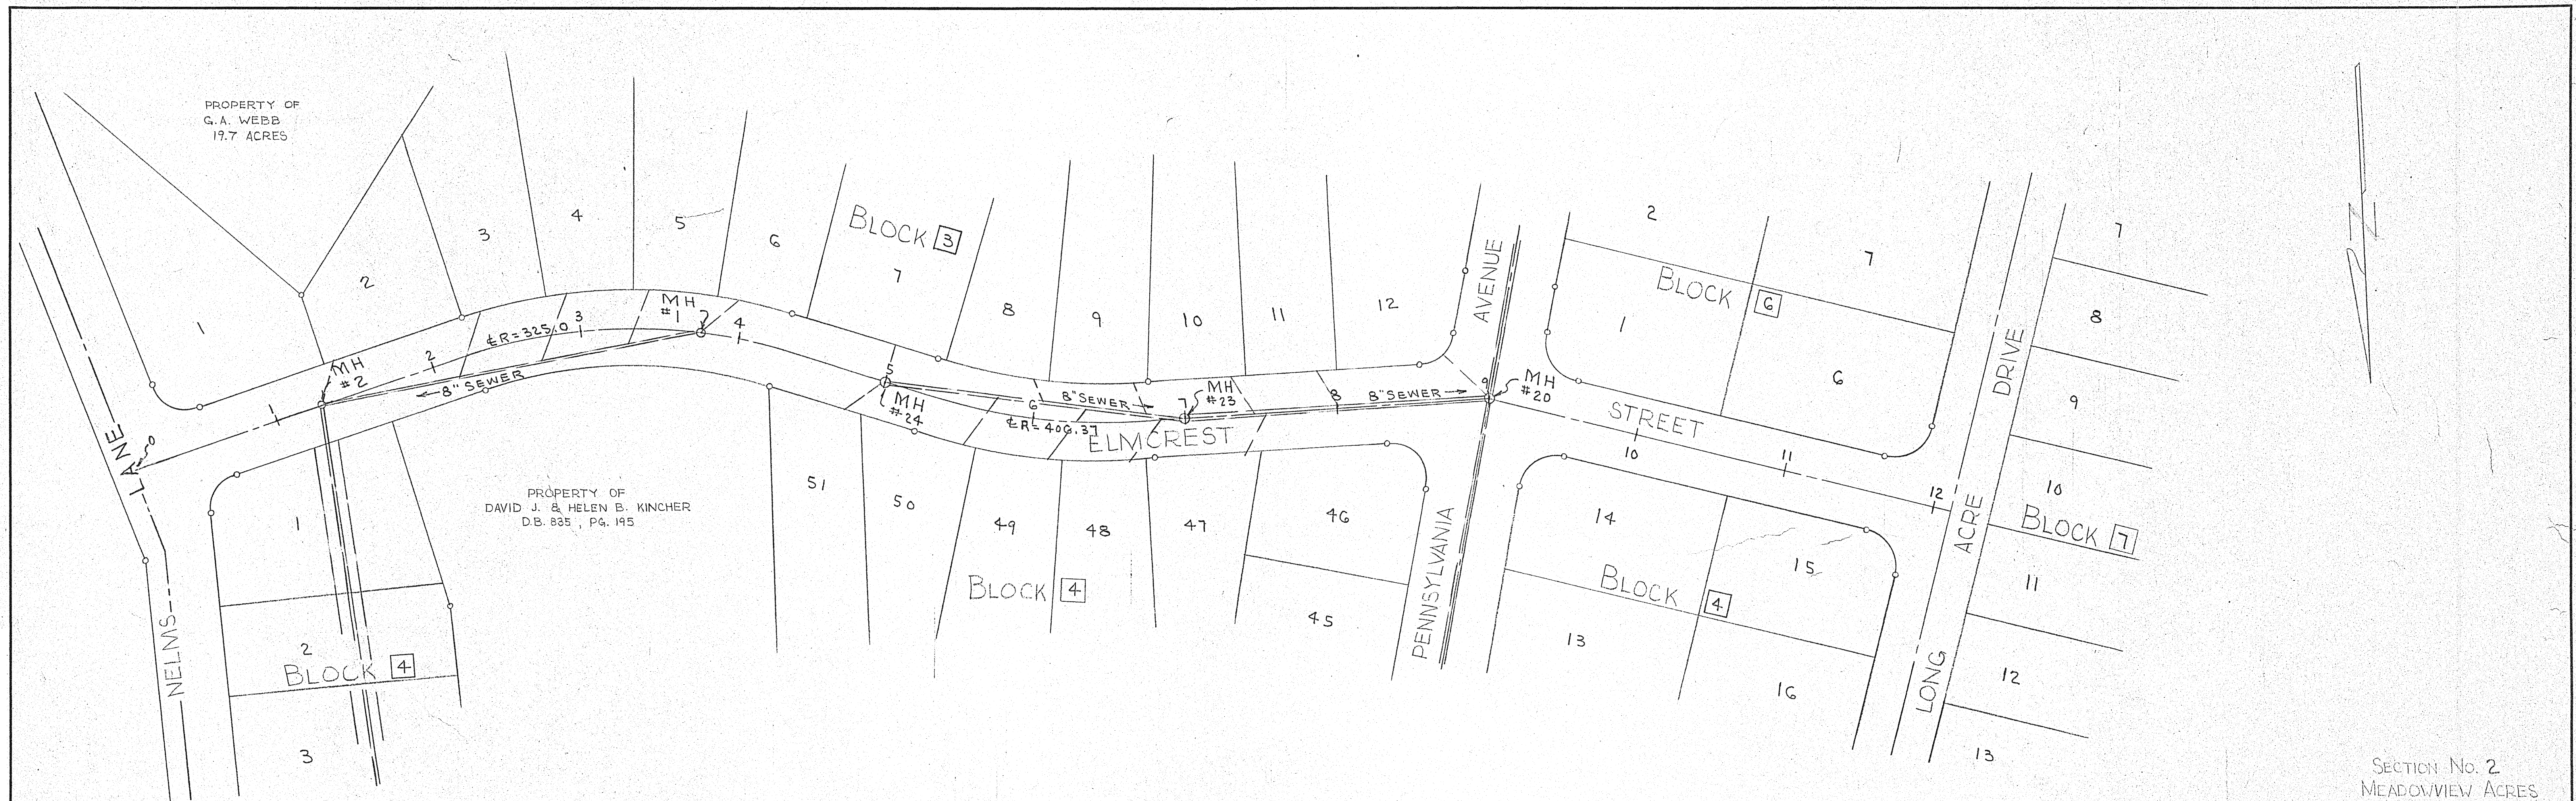

SECTION No. 2
MEADOWVIEW ACRES

