


DATE STARTED	JUN 3 1963	
DATE COMP.	JUN 27 1963	
FEET MAIN	SIZE	VALVE VAULT BOX
1740	12"	2 2
F. H. COMP.		
F. H. STUB ONLY		
SERV. INS. BY:		
MAINS INS. BY: R.W.D.		
NO. 3/4" SERV. INS.		
CITY OR CO. CITY		
DEPT. INSP. B.R.M.		

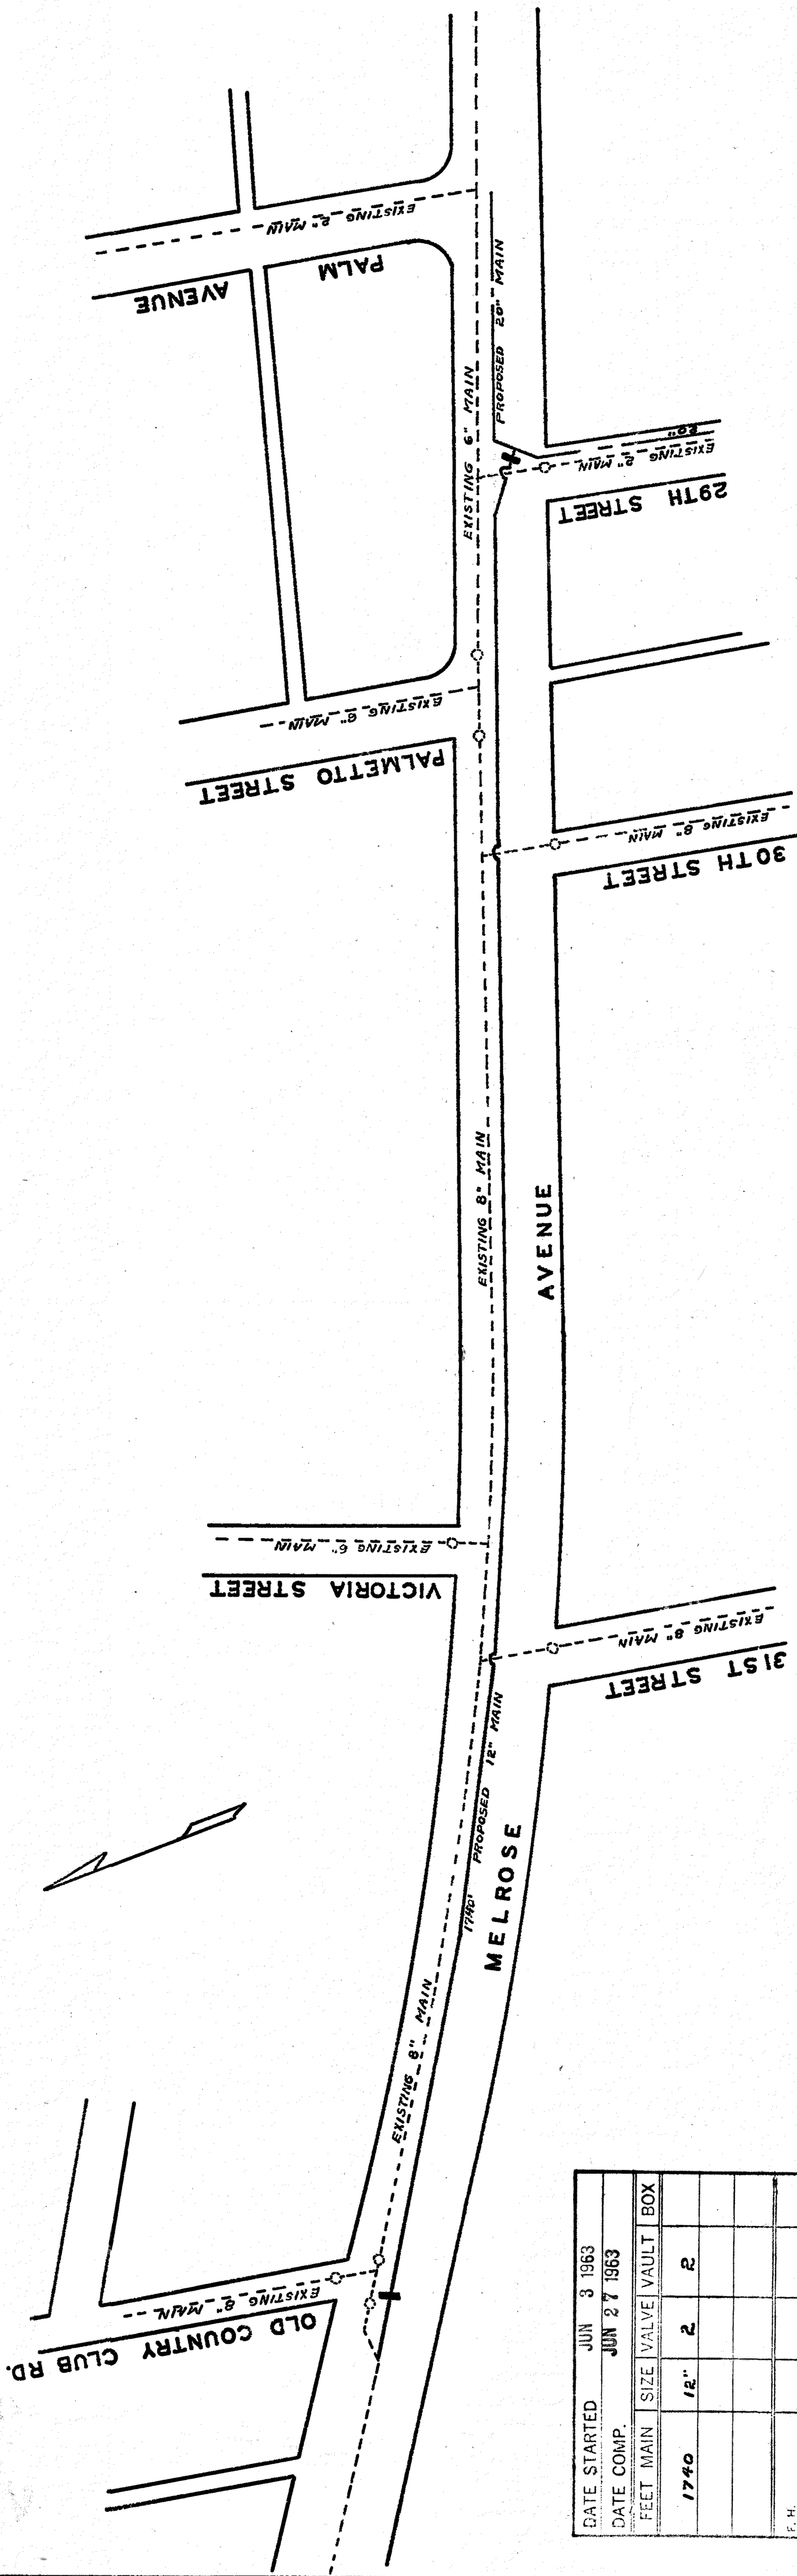

WATER DEPARTMENT
 CITY OF ROANOKE, VA.
 MELROSE AVENUE
 SCALE - 1"=100'
 DRAWN BY E.L.A. APRIL, 25, 1963
 63-19