

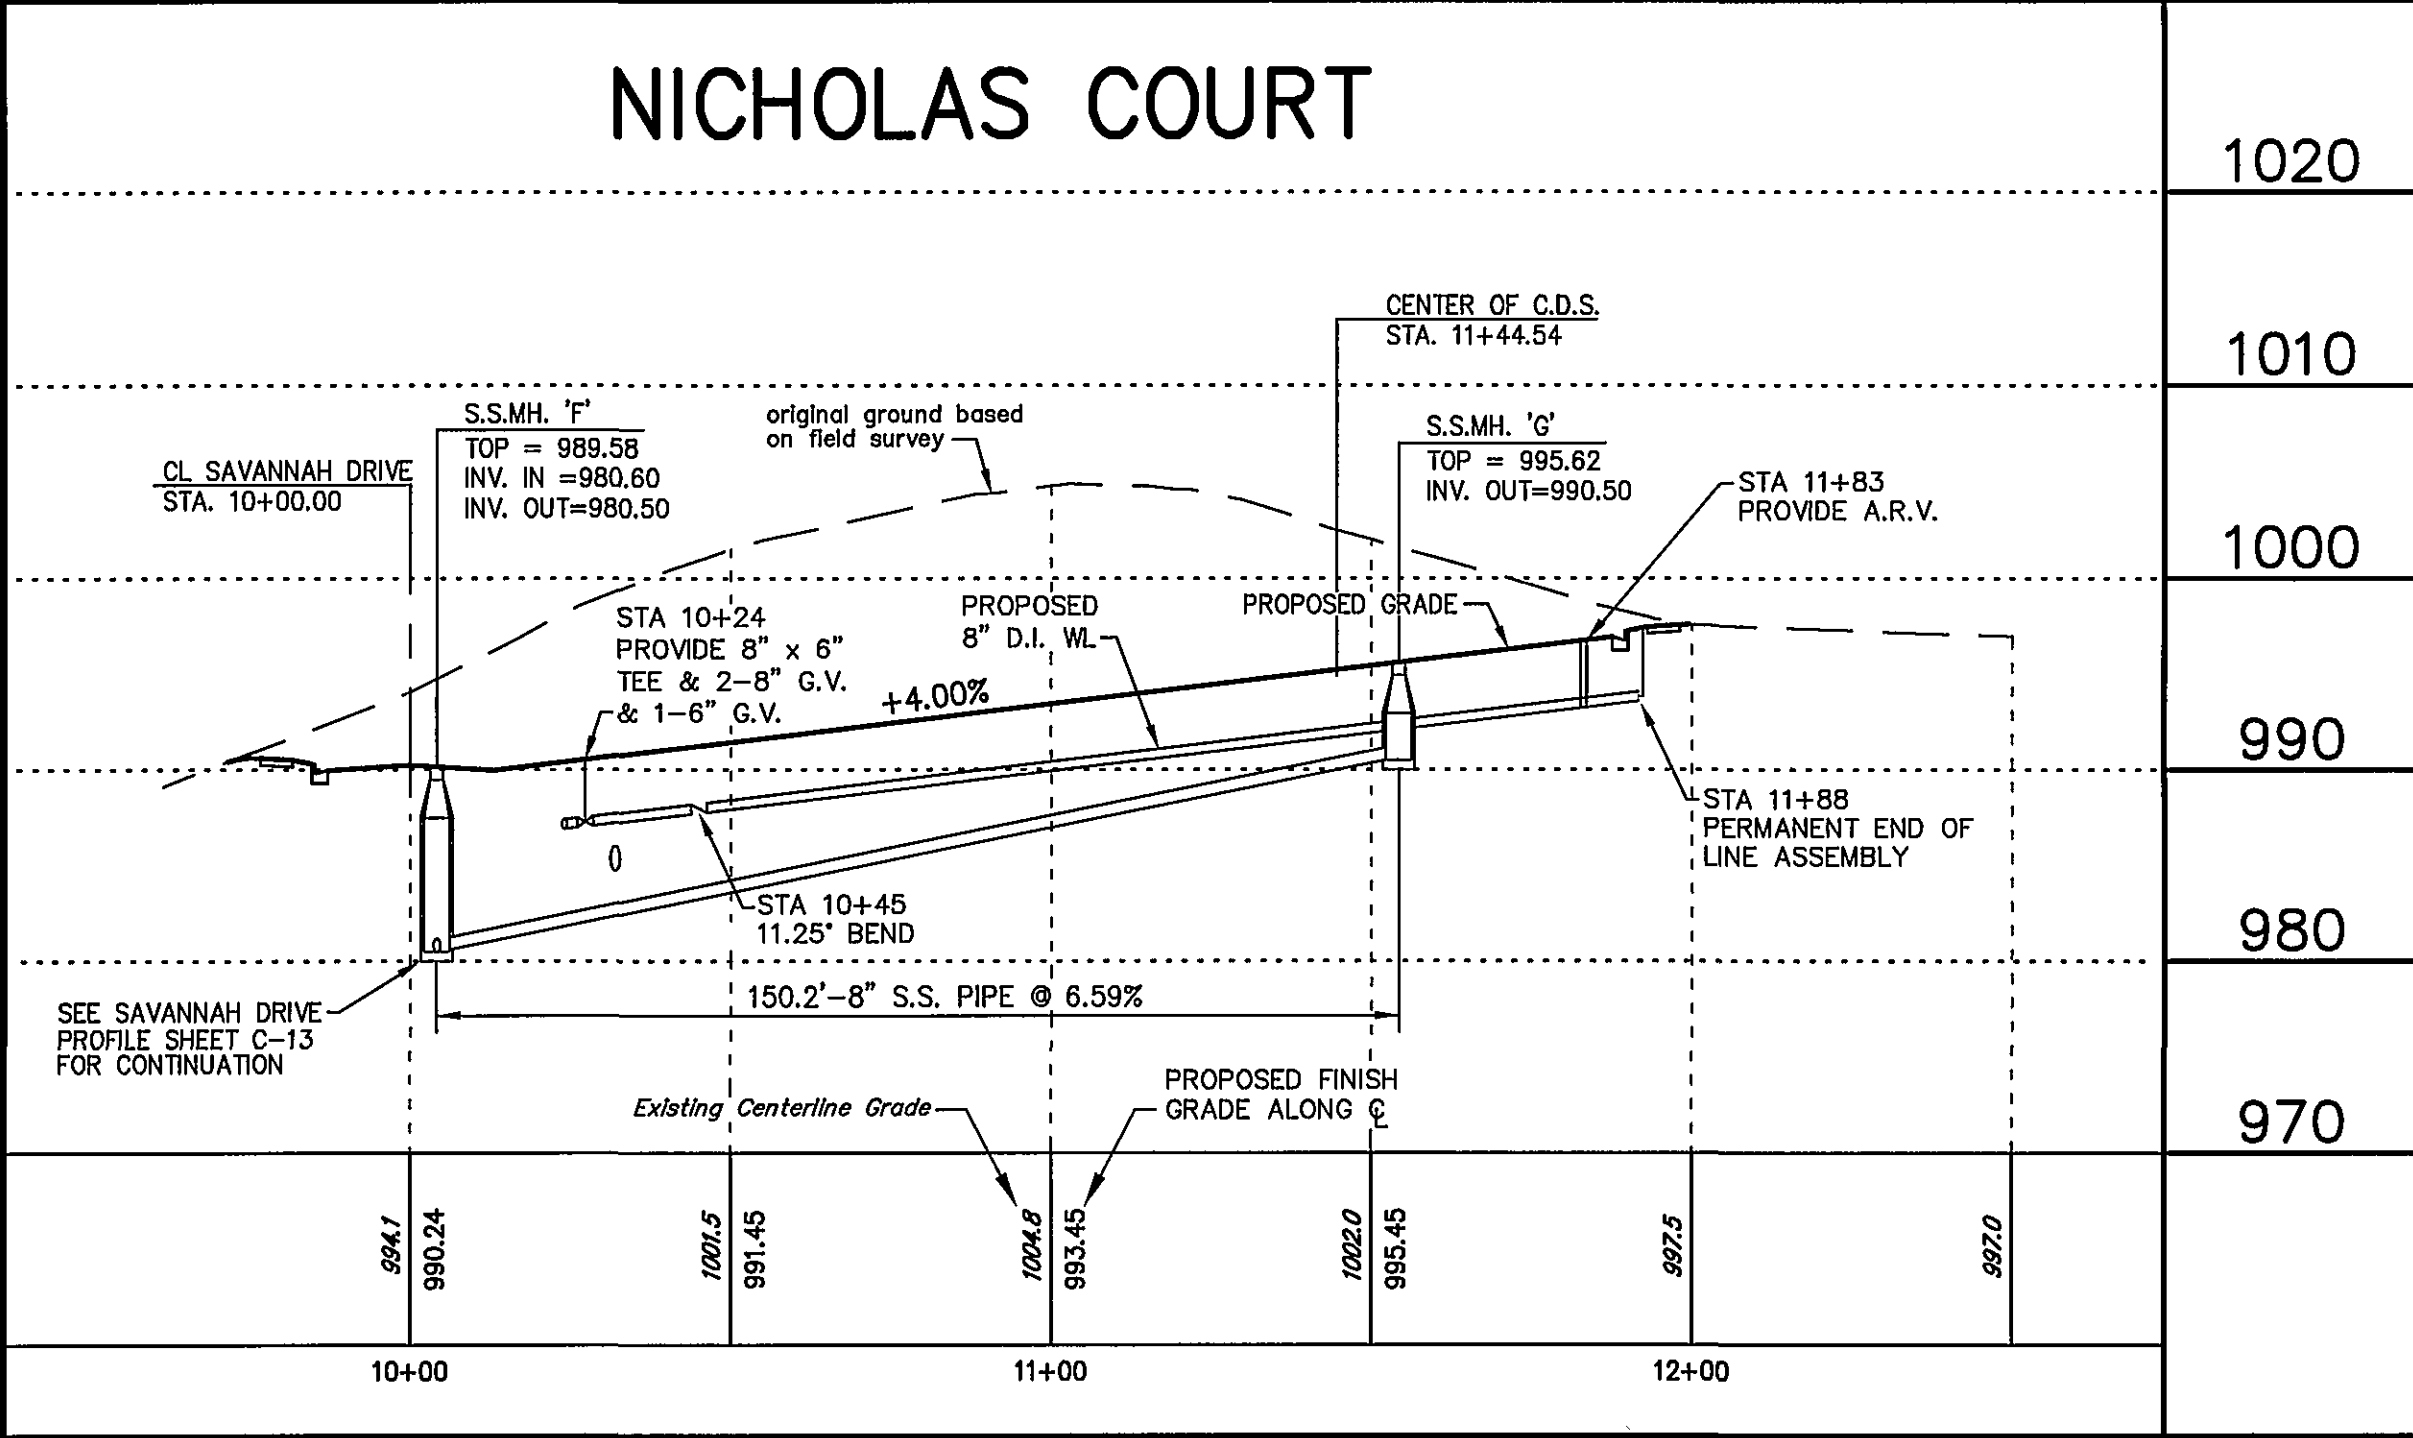
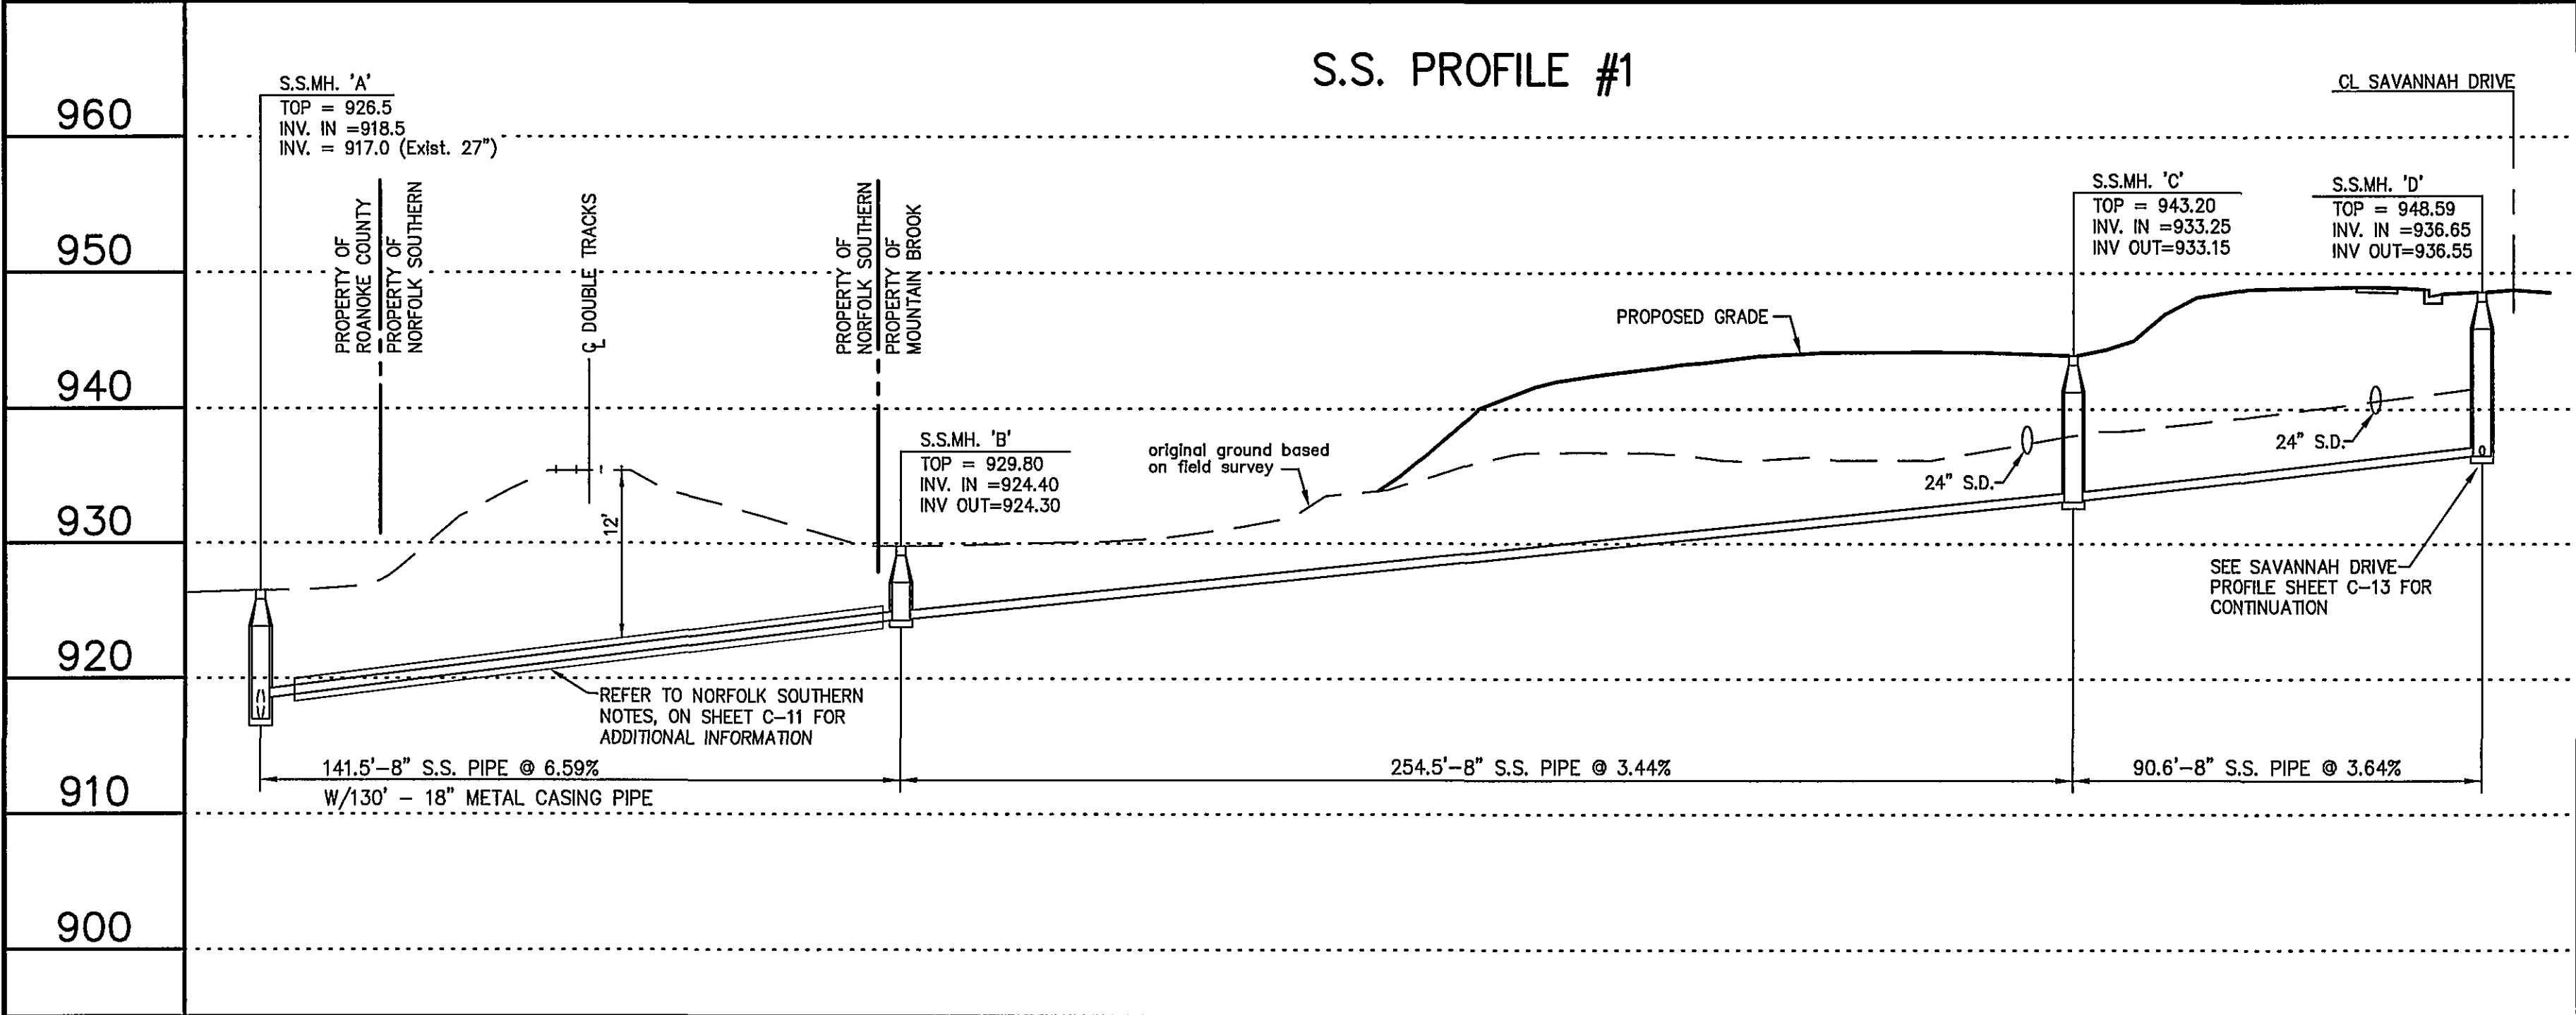


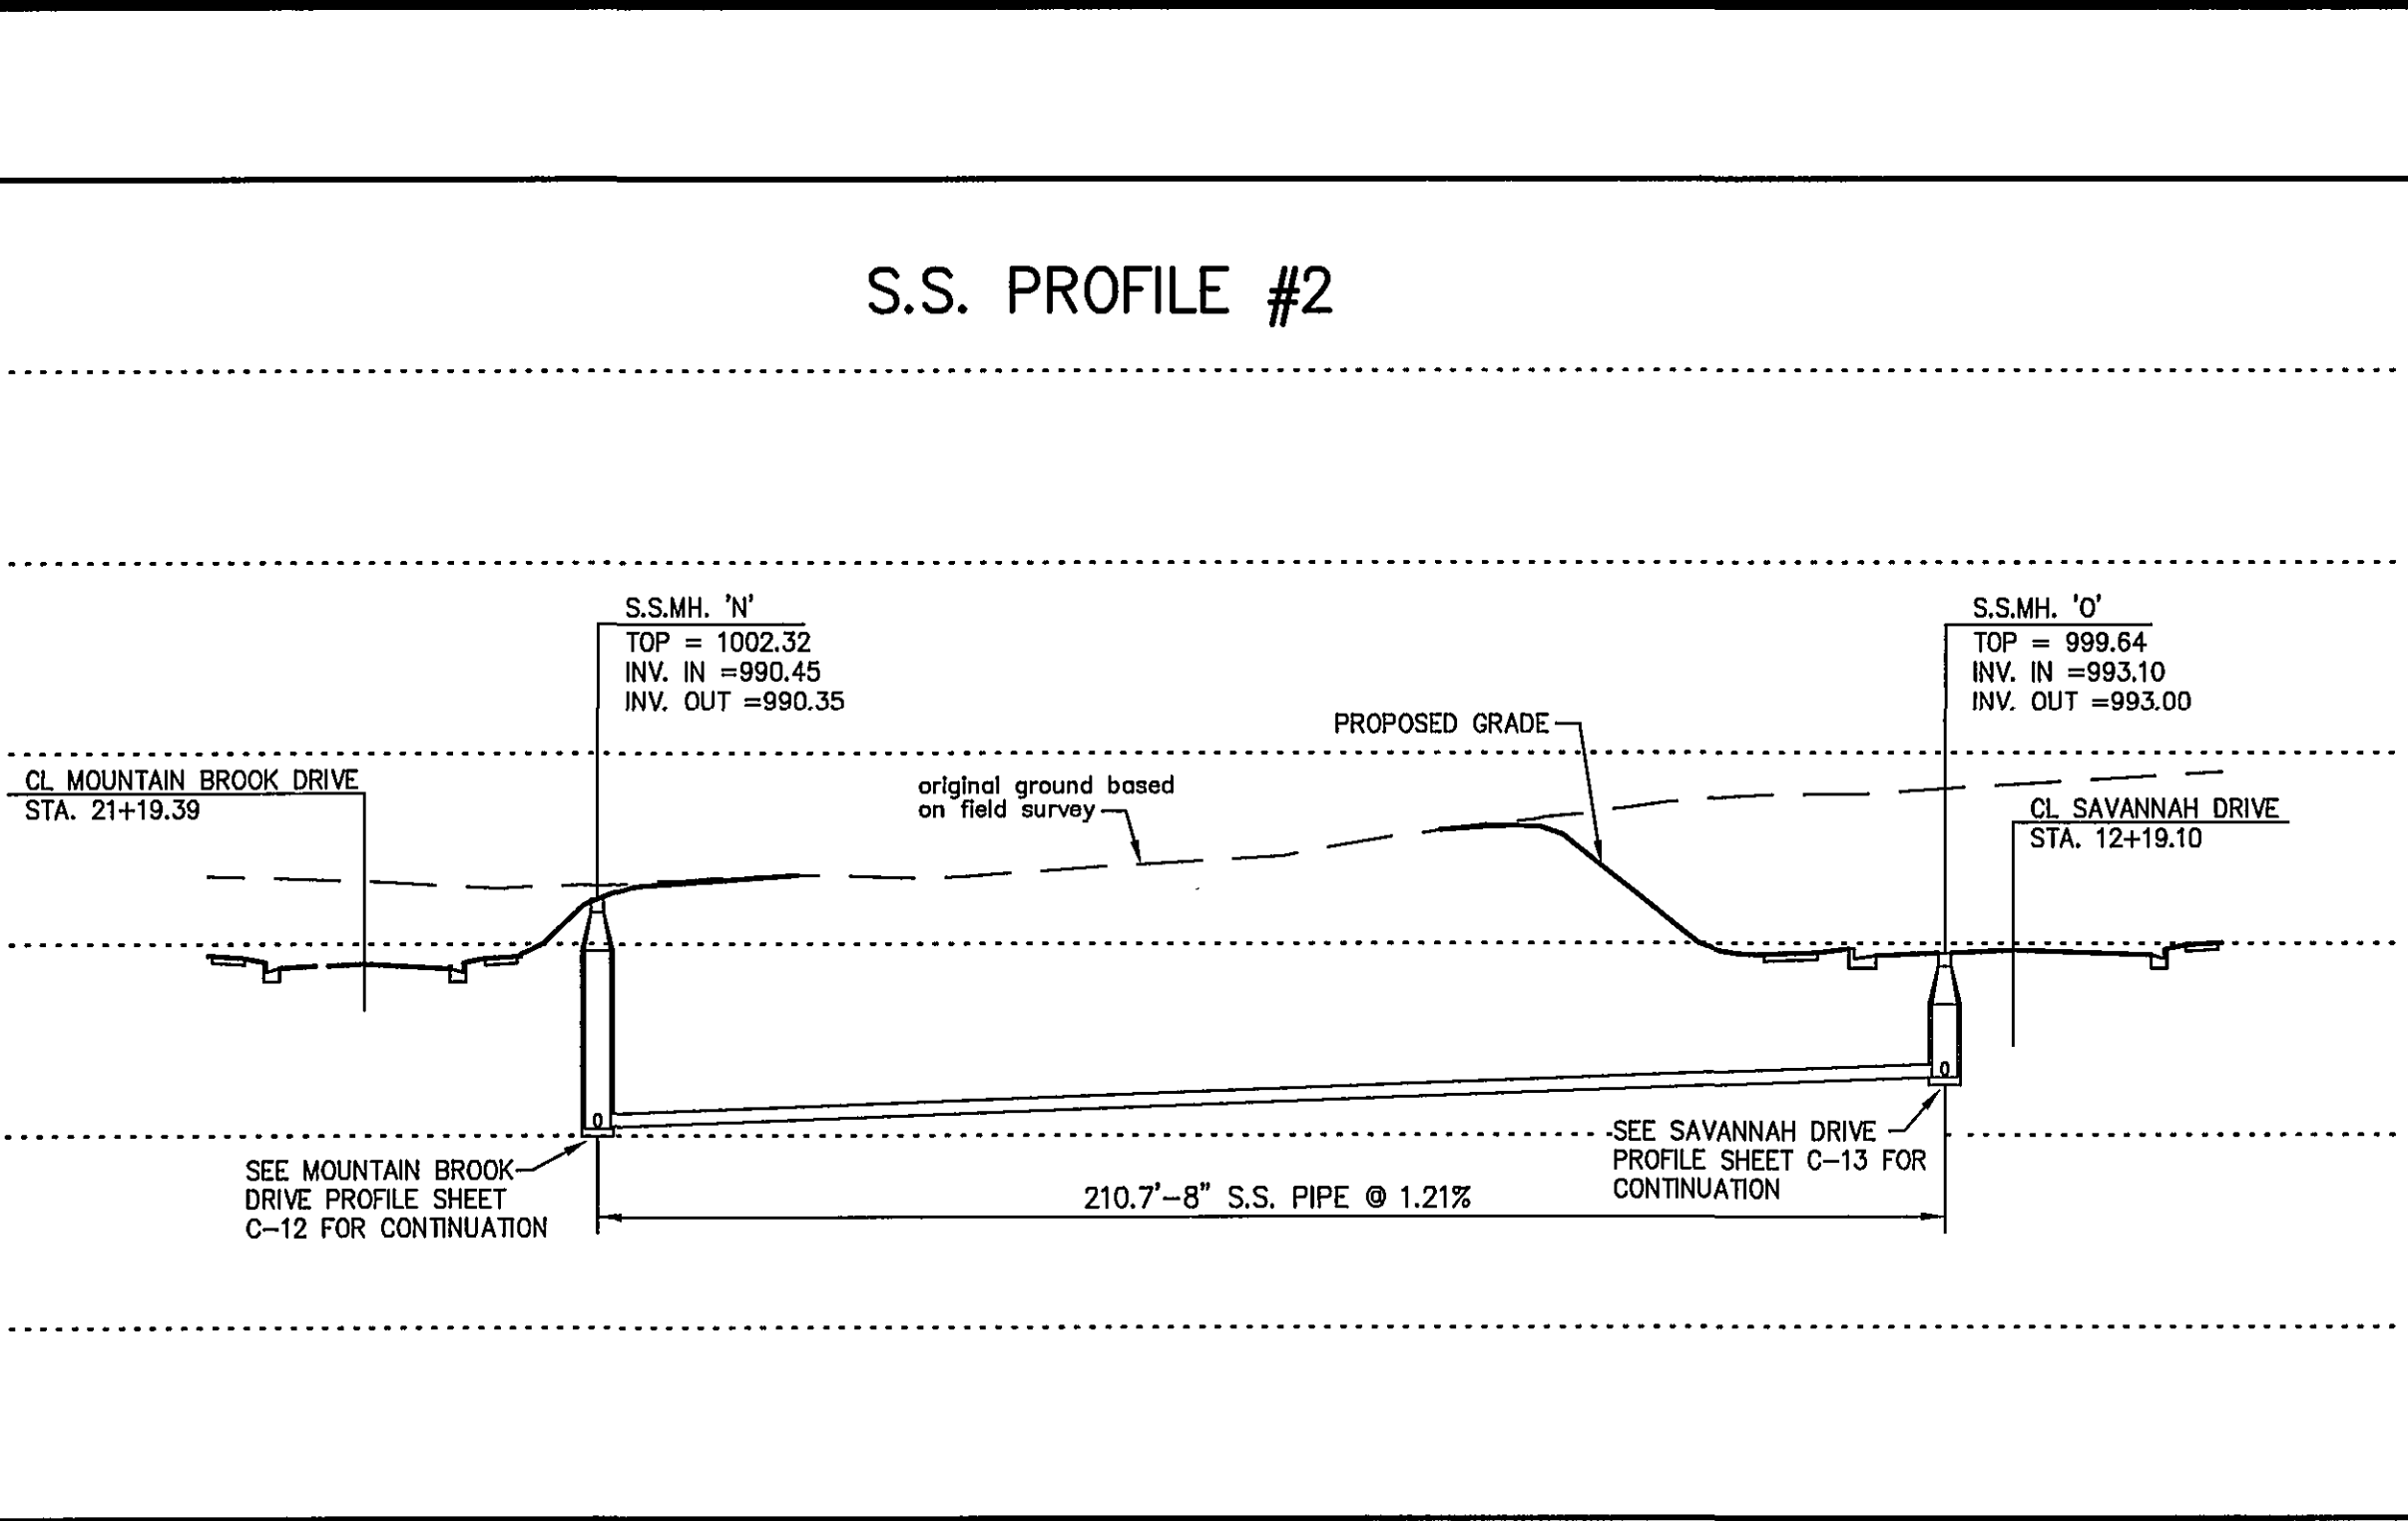

COMMONWEALTH OF VIRGINIA
ROGER I. STURGILL
No. 033058
PROFESSIONAL ENGINEER

BALZER
AND ASSOCIATES, INC.
PLANNERS • ARCHITECTS
ENGINEERS • SURVEYORS

1208 Corporate Circle
Roanoke, Virginia 24018
Phone: 540/772-8580
FAX: 540/772-8050

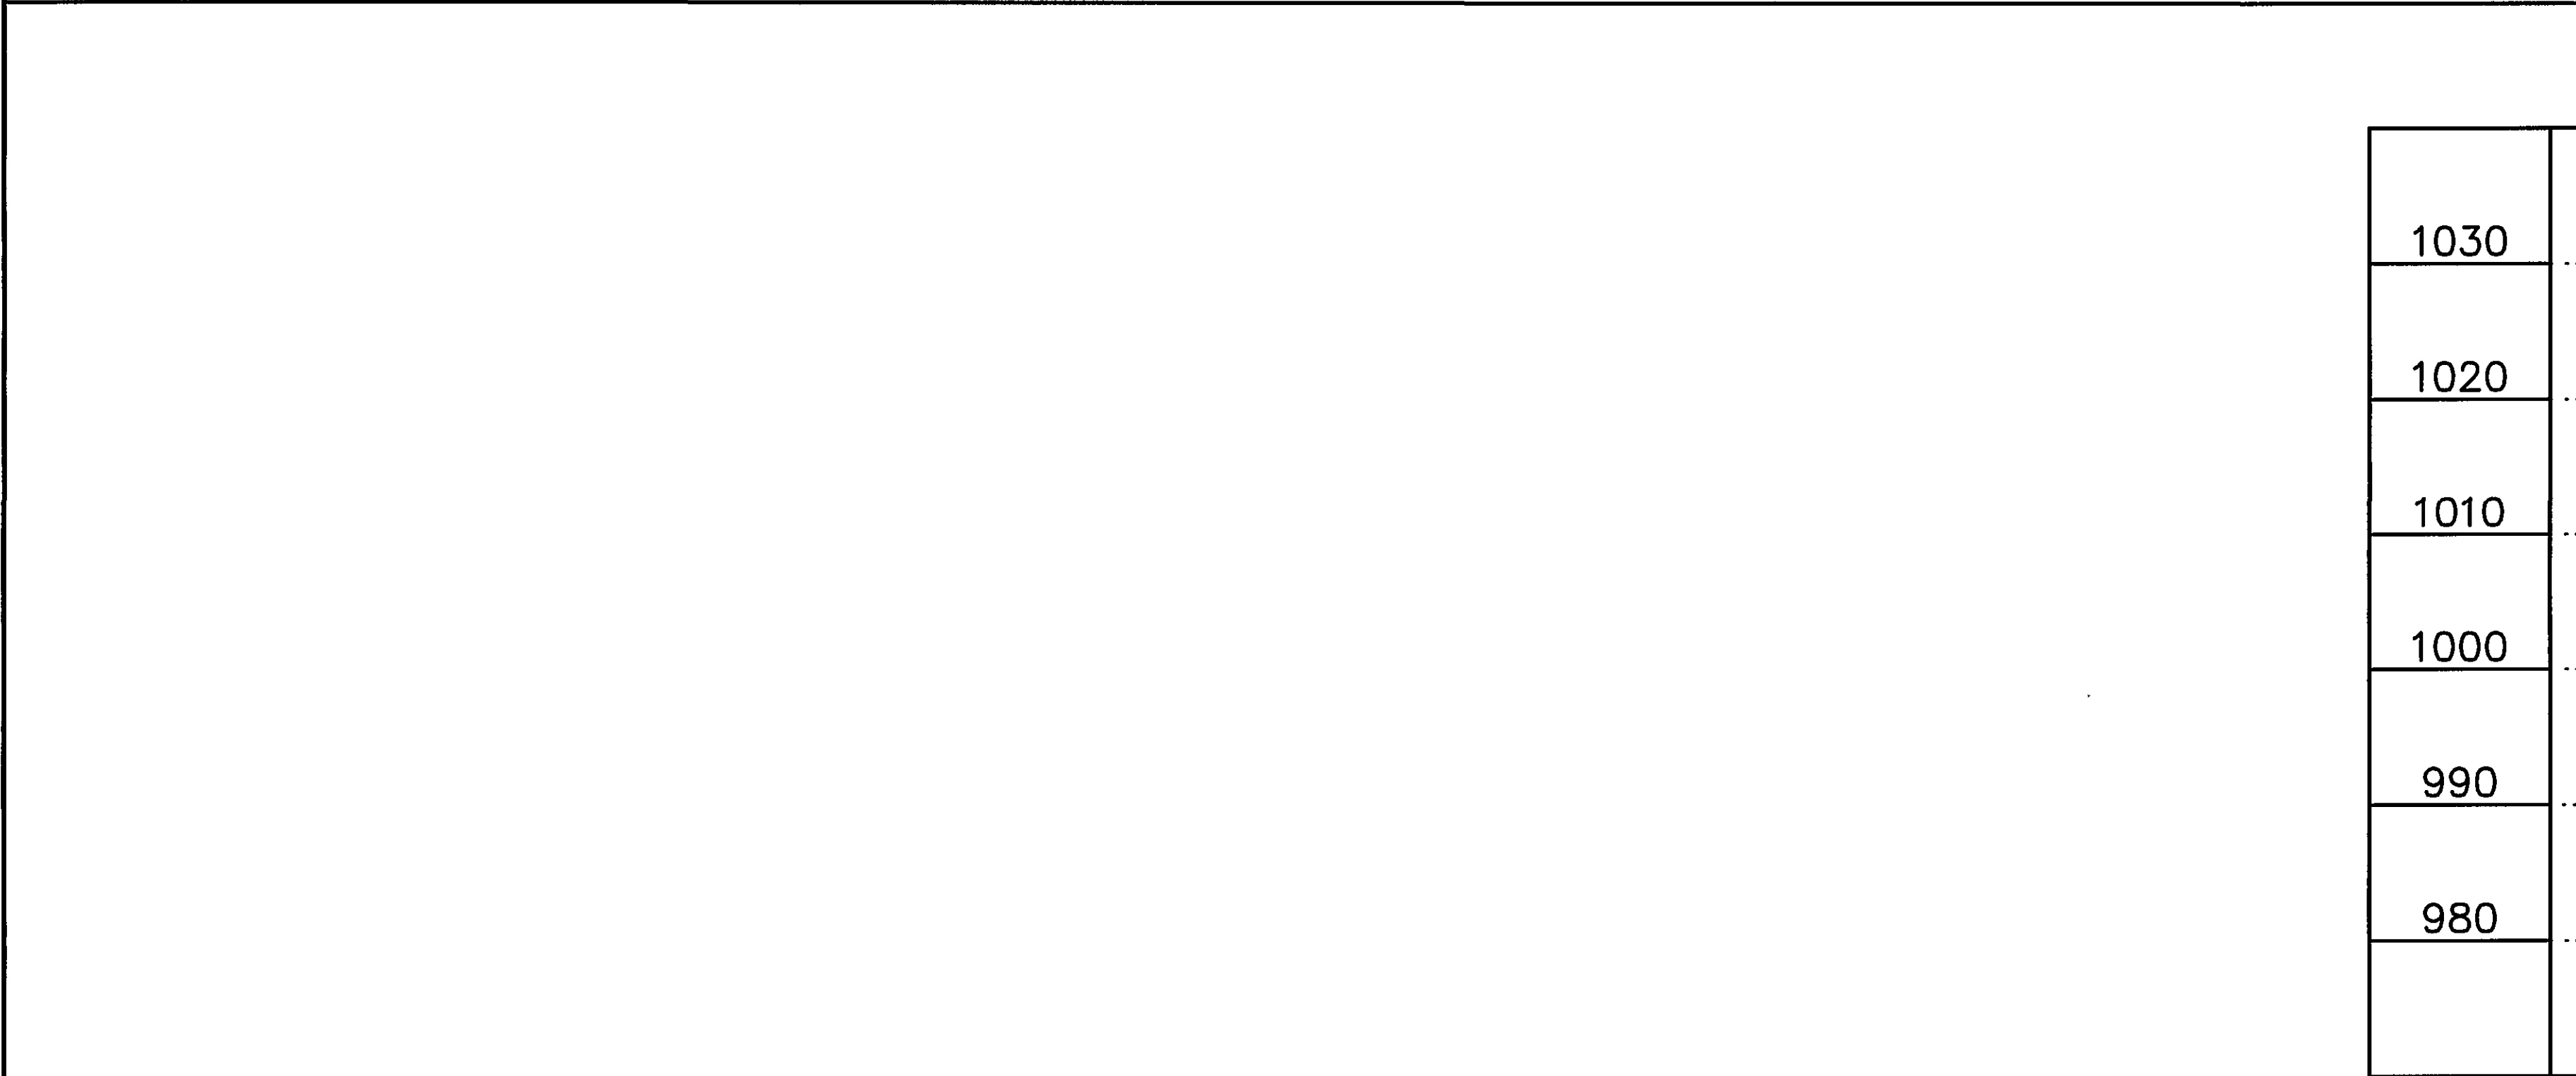



601 Branchway Road
Richmond, Virginia 23236
Phone: 804/784-3571
FAX: 804/784-2935

880 Technology Park Drive
Suite 200
Glen Allen, Virginia 23059
Phone: 804/553-0132
FAX: 804/553-0133

448 Peppers Ferry Road
Christiansburg, Virginia 24073
Phone: 540/381-4290
FAX: 540/381-4291

1557 Commerce Road
Suite 201
Verona, Virginia 24482
Phone: 540/248-3220
FAX: 540/248-3221

**MOUNTAIN BROOK
SUBDIVISION**
PROFILES
ROANOKE CITY, VIRGINIA

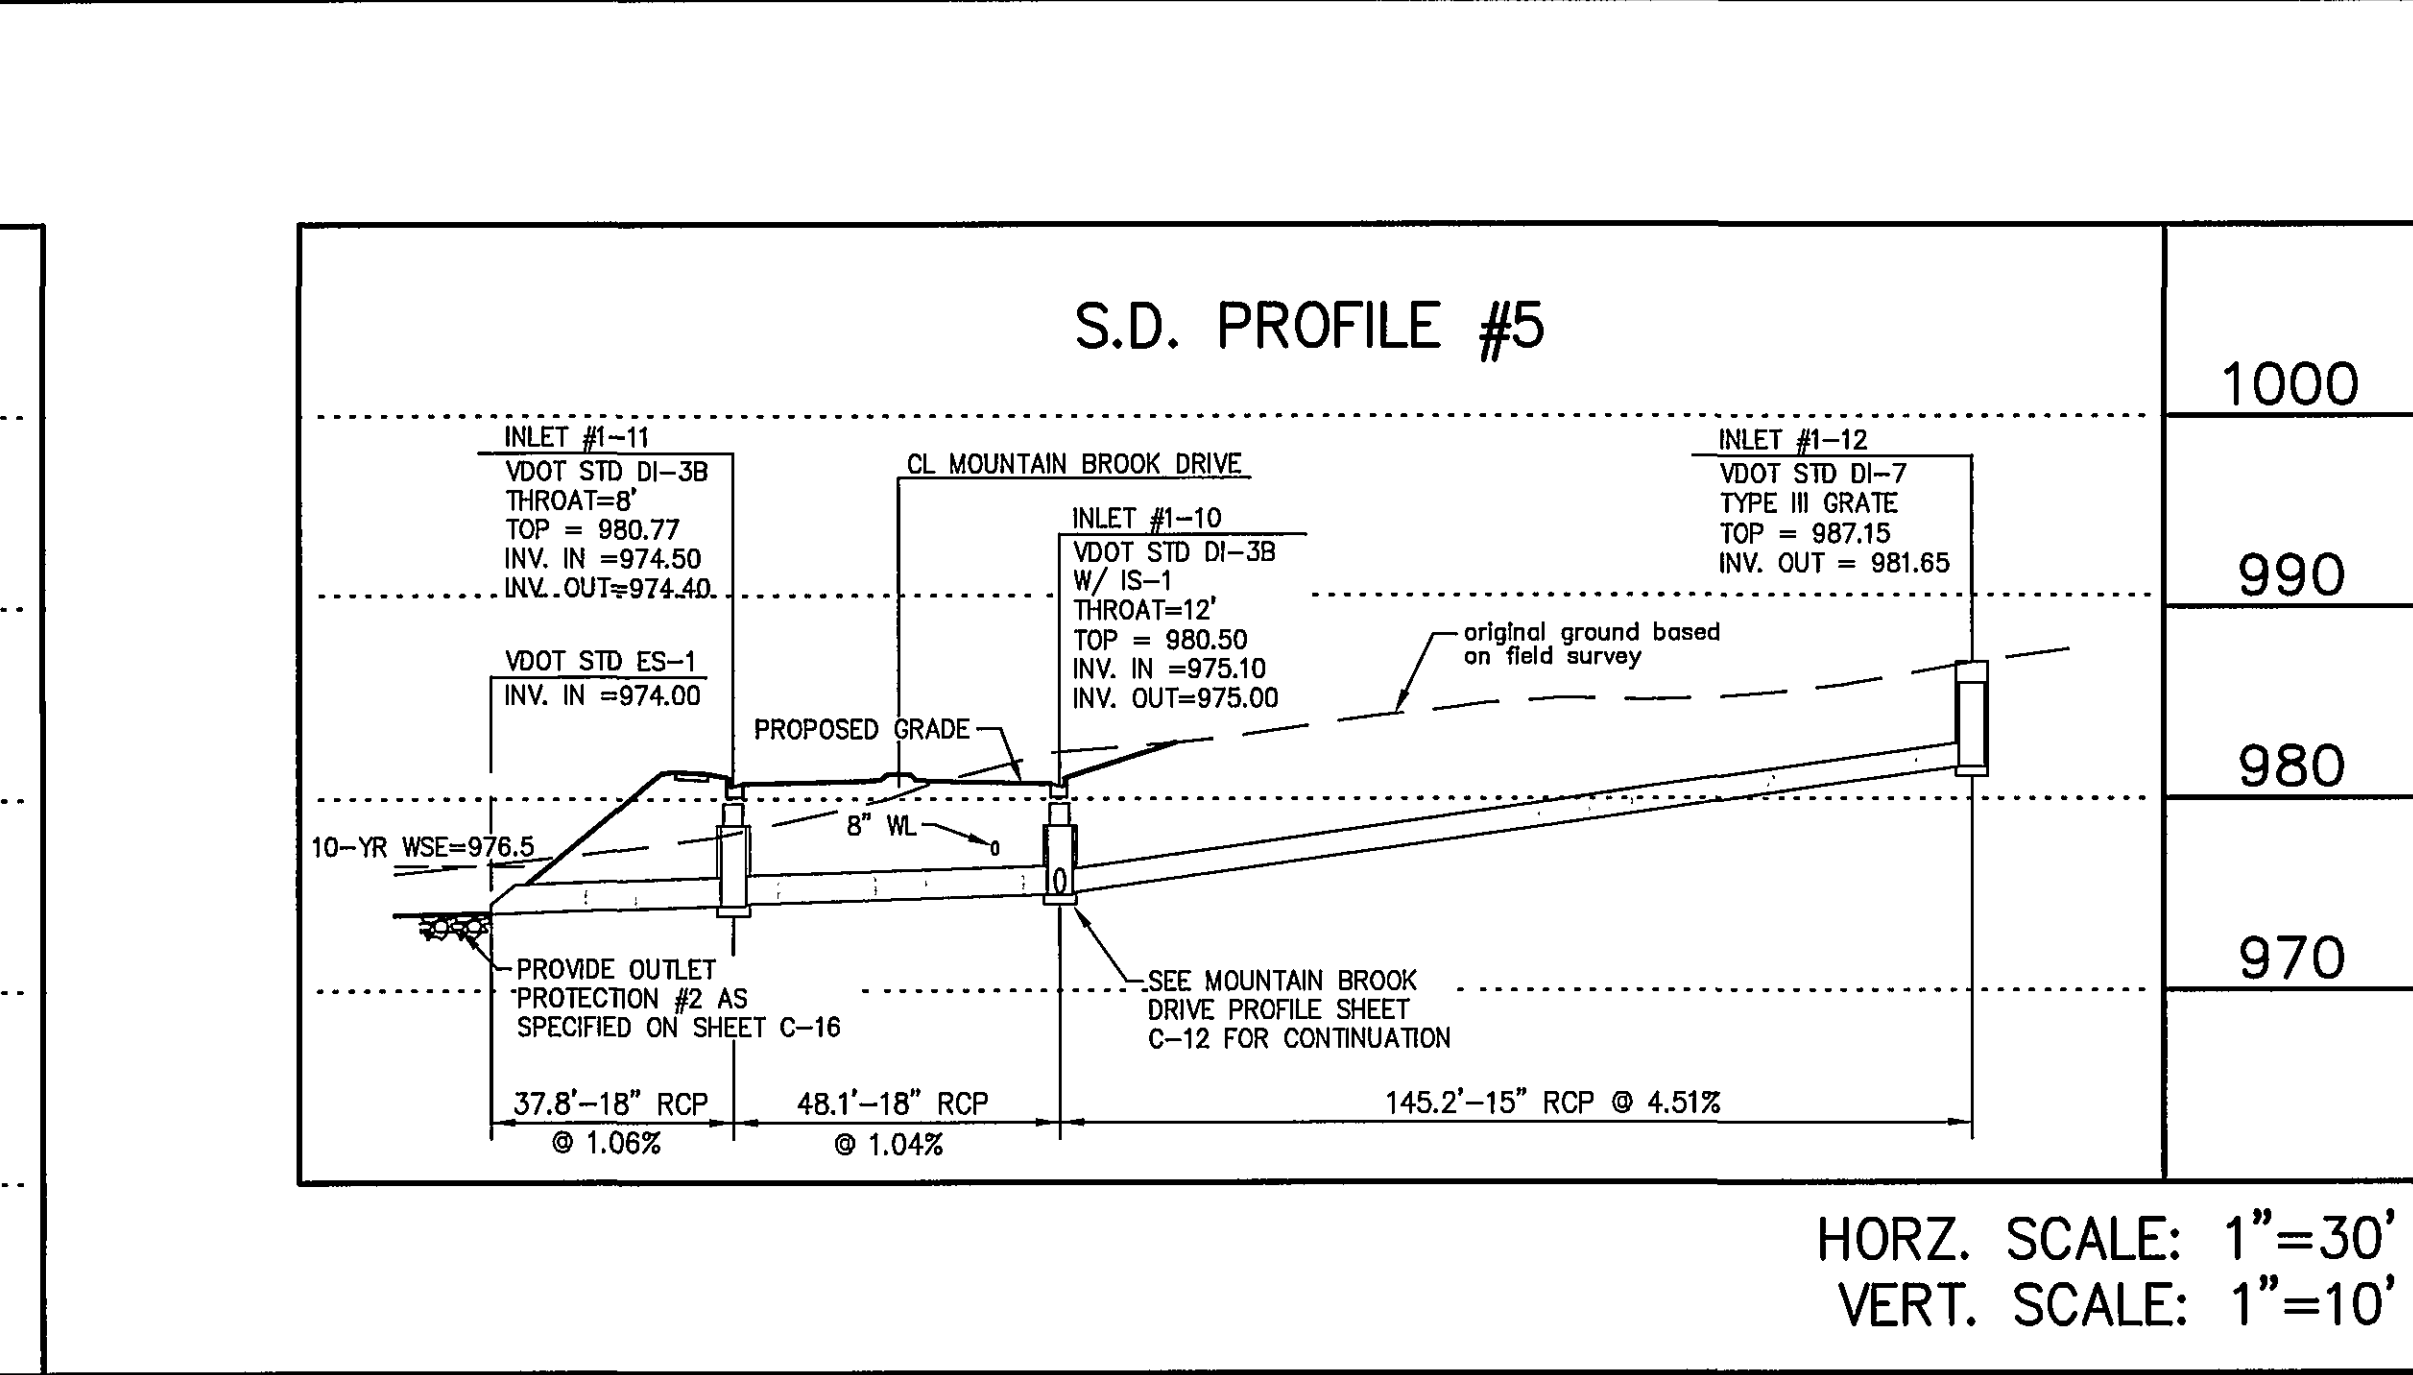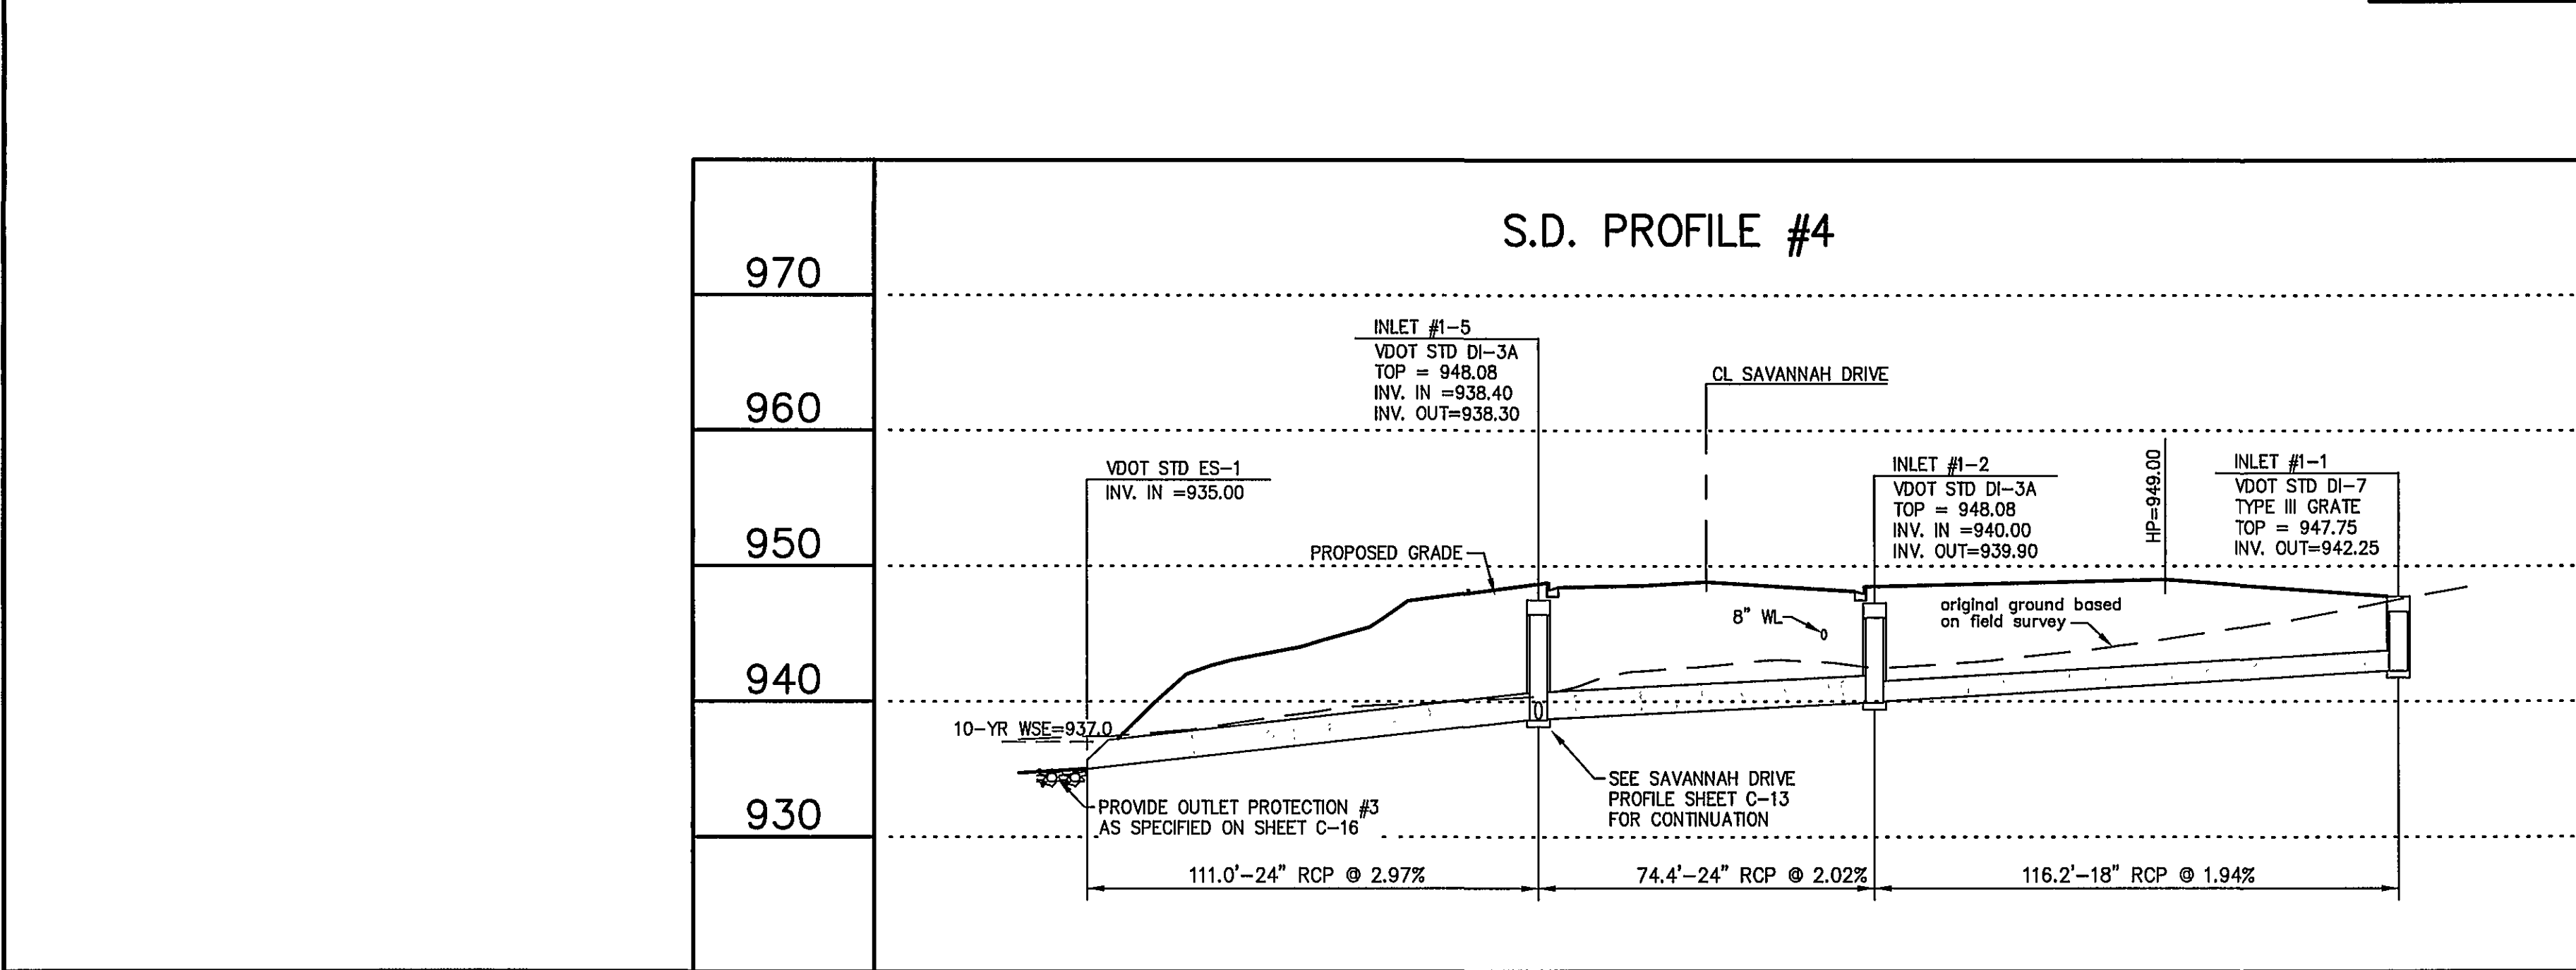

DRAWN BY: CPB
DESIGNED BY: CPB
CHECKED BY: JVJ
DATE: 06/12/2006

REVISIONS:
08/31/06 PER CITY OF ROANOKE 1ST REVIEW
10/03/06 PER CITY OF ROANOKE 2ND REVIEW
10/17/06 PER CITY OF ROANOKE 3RD REVIEW
01/19/07 PER CITY OF ROANOKE 4TH REVIEW
03/28/07 PER STORM DRAIN REVISION

SCALE: AS SHOWN

SHEET NO.
C-14
JOB NO.
R0500378.01