
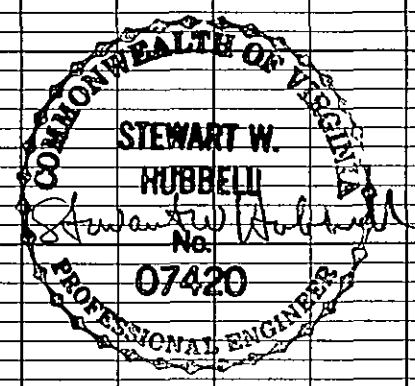
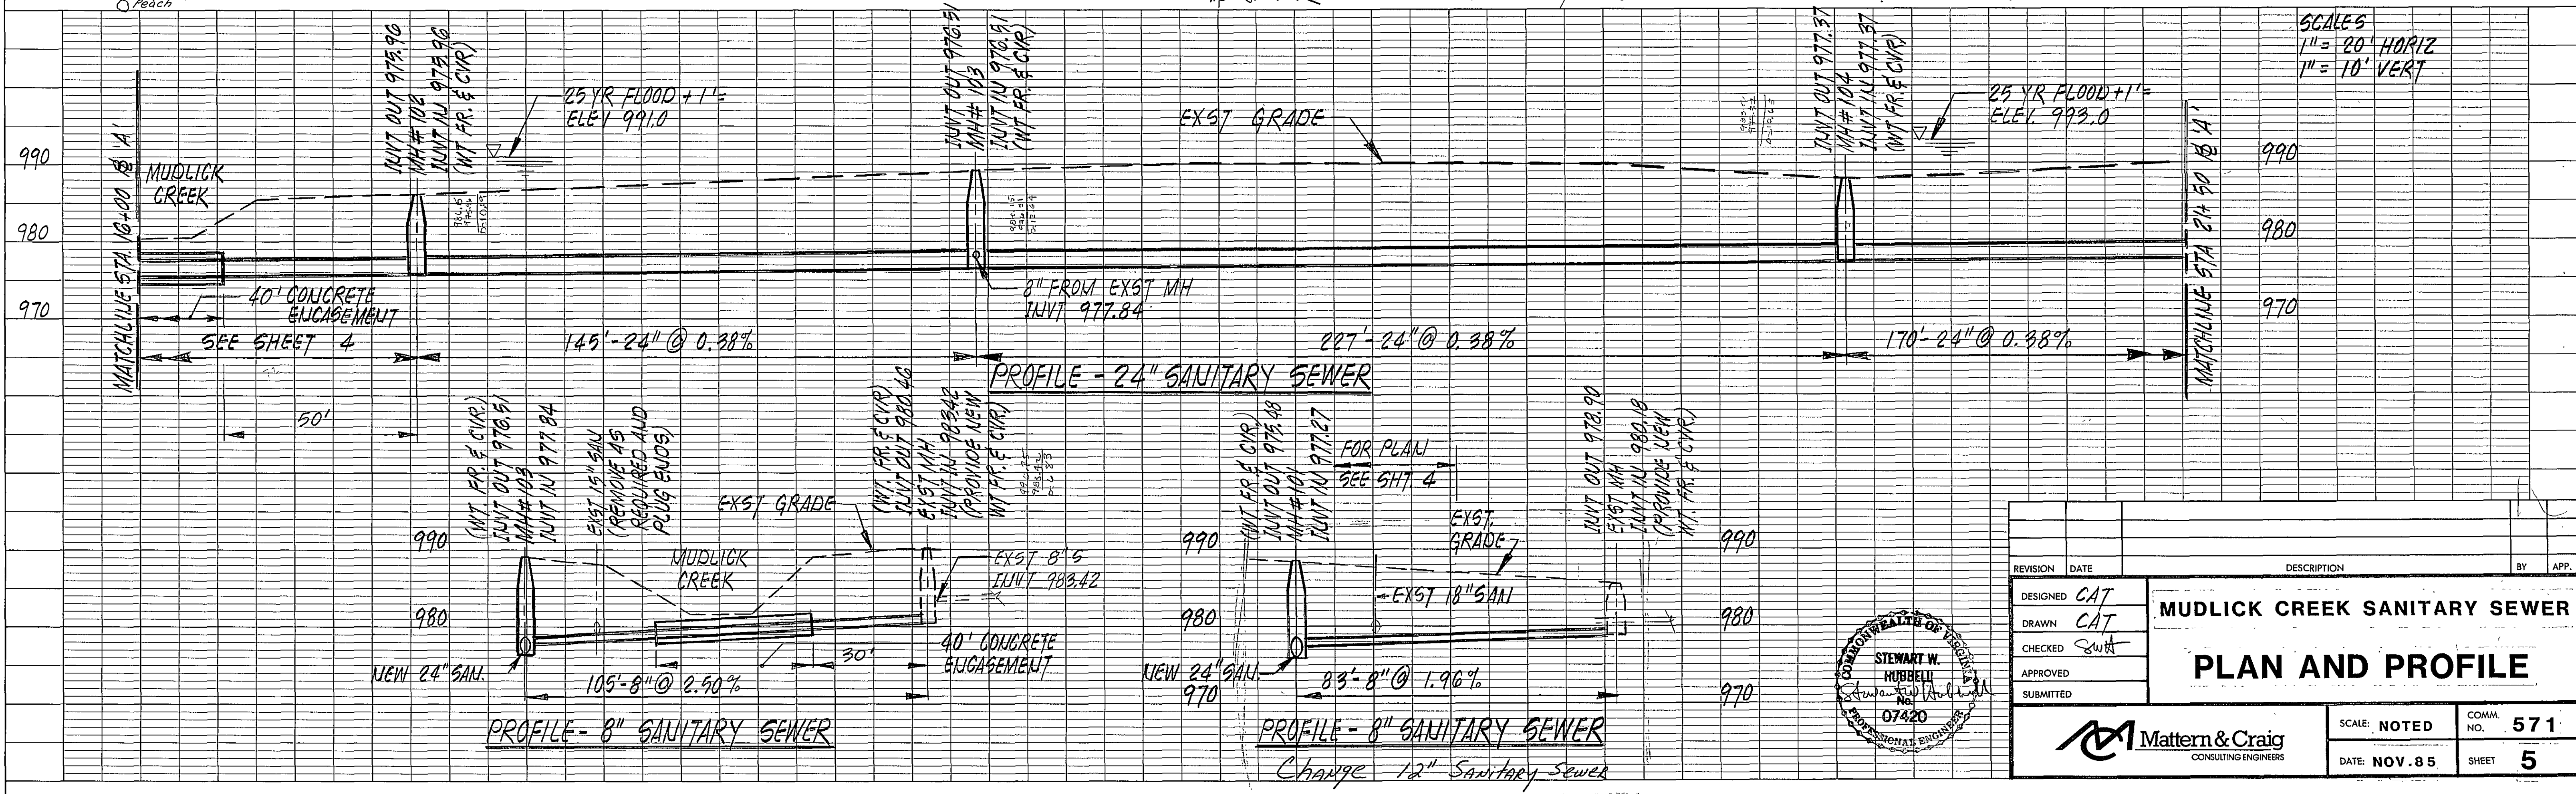


PLAN	DATE
SURVEYED	
PLOTTED	
CHECKED	
BY	
NO.	

PROFILE	DATE
SURVEYED	
PLOTTED	
CHECKED	
BY	
NO.	

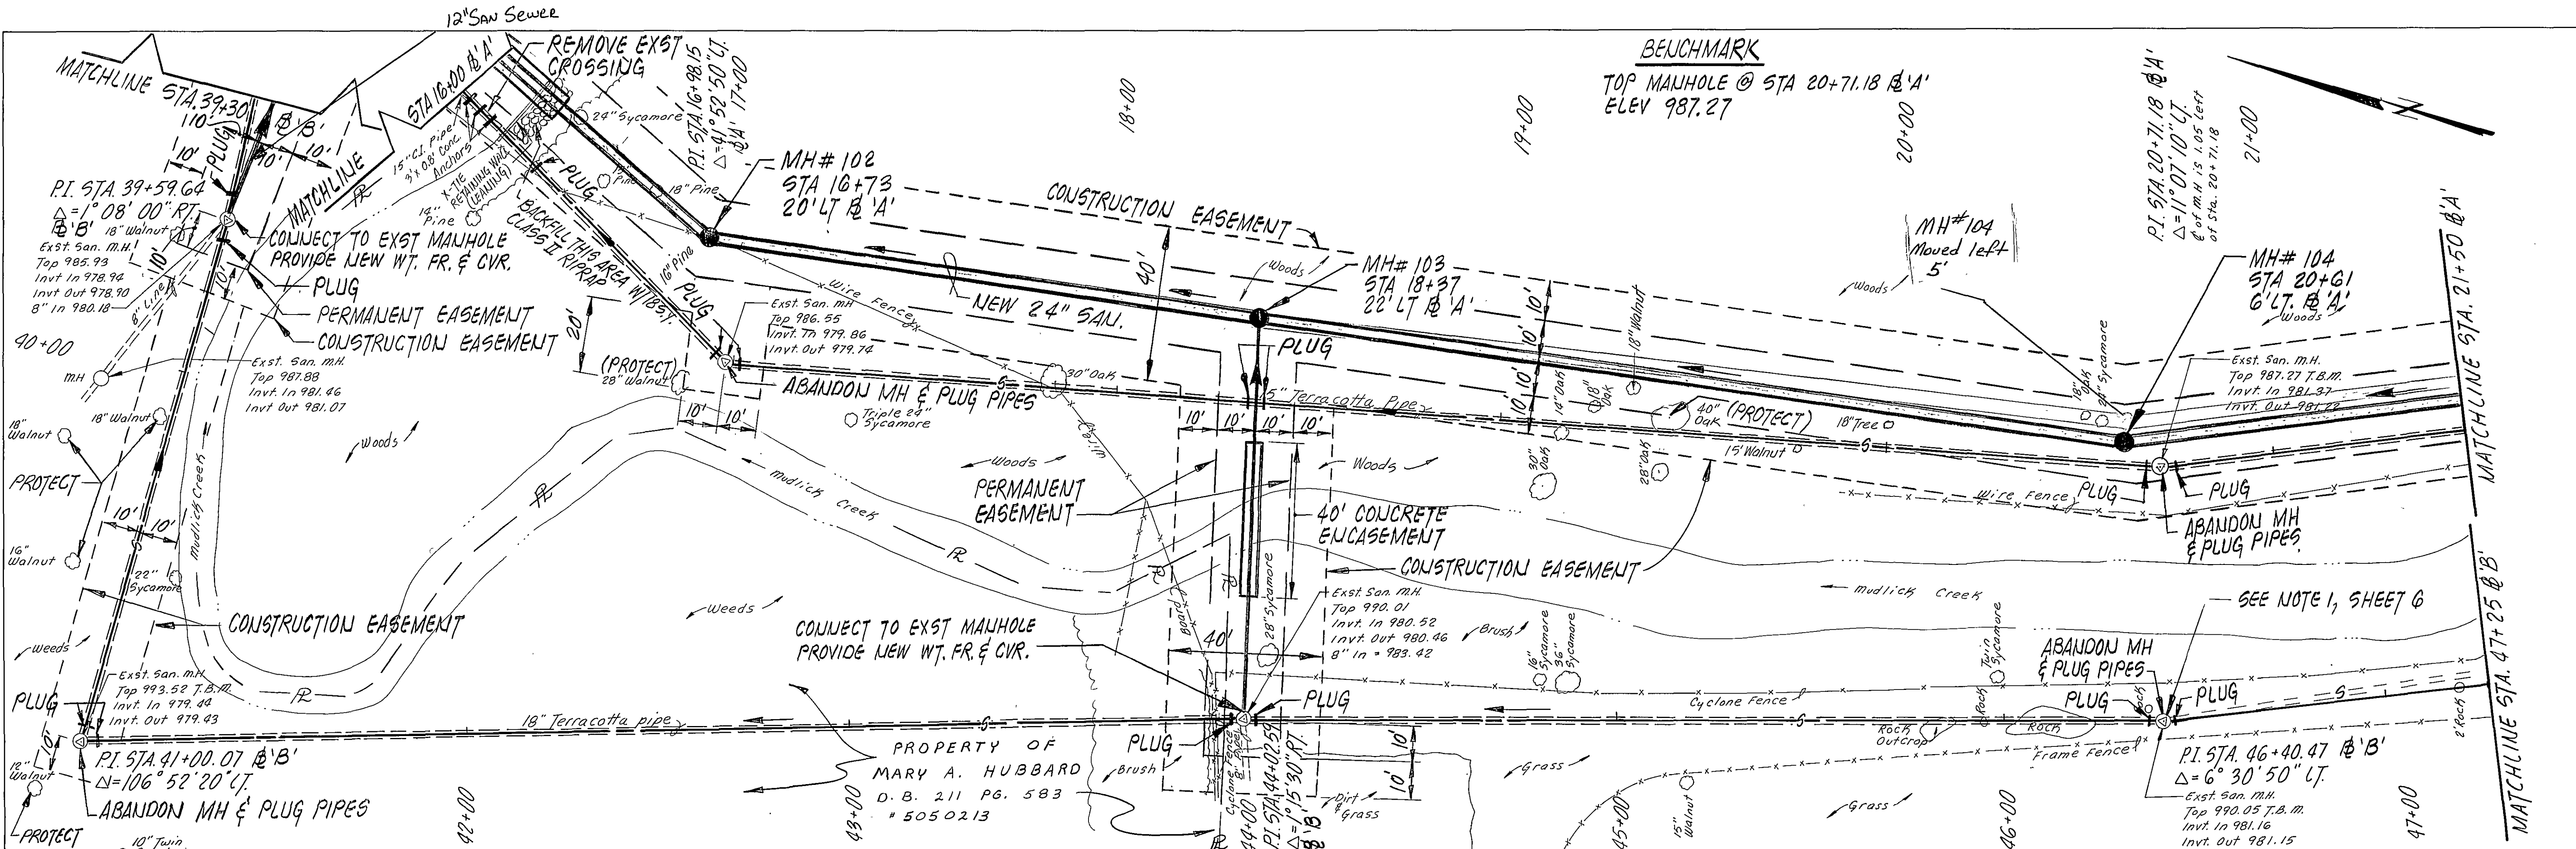

REVISION	DATE	DESCRIPTION	BY	APP.
DESIGNED	CAT			
DRAWN	CAT			
CHECKED	SWH			
APPROVED				
SUBMITTED				

MUDLICK CREEK SANITARY SEWER

PLAN AND PROFILE

SCALE: NOTED	COMM. NO. 571
DATE: NOV. 85	SHEET 5

Mattern & Craig
CONSULTING ENGINEERS