
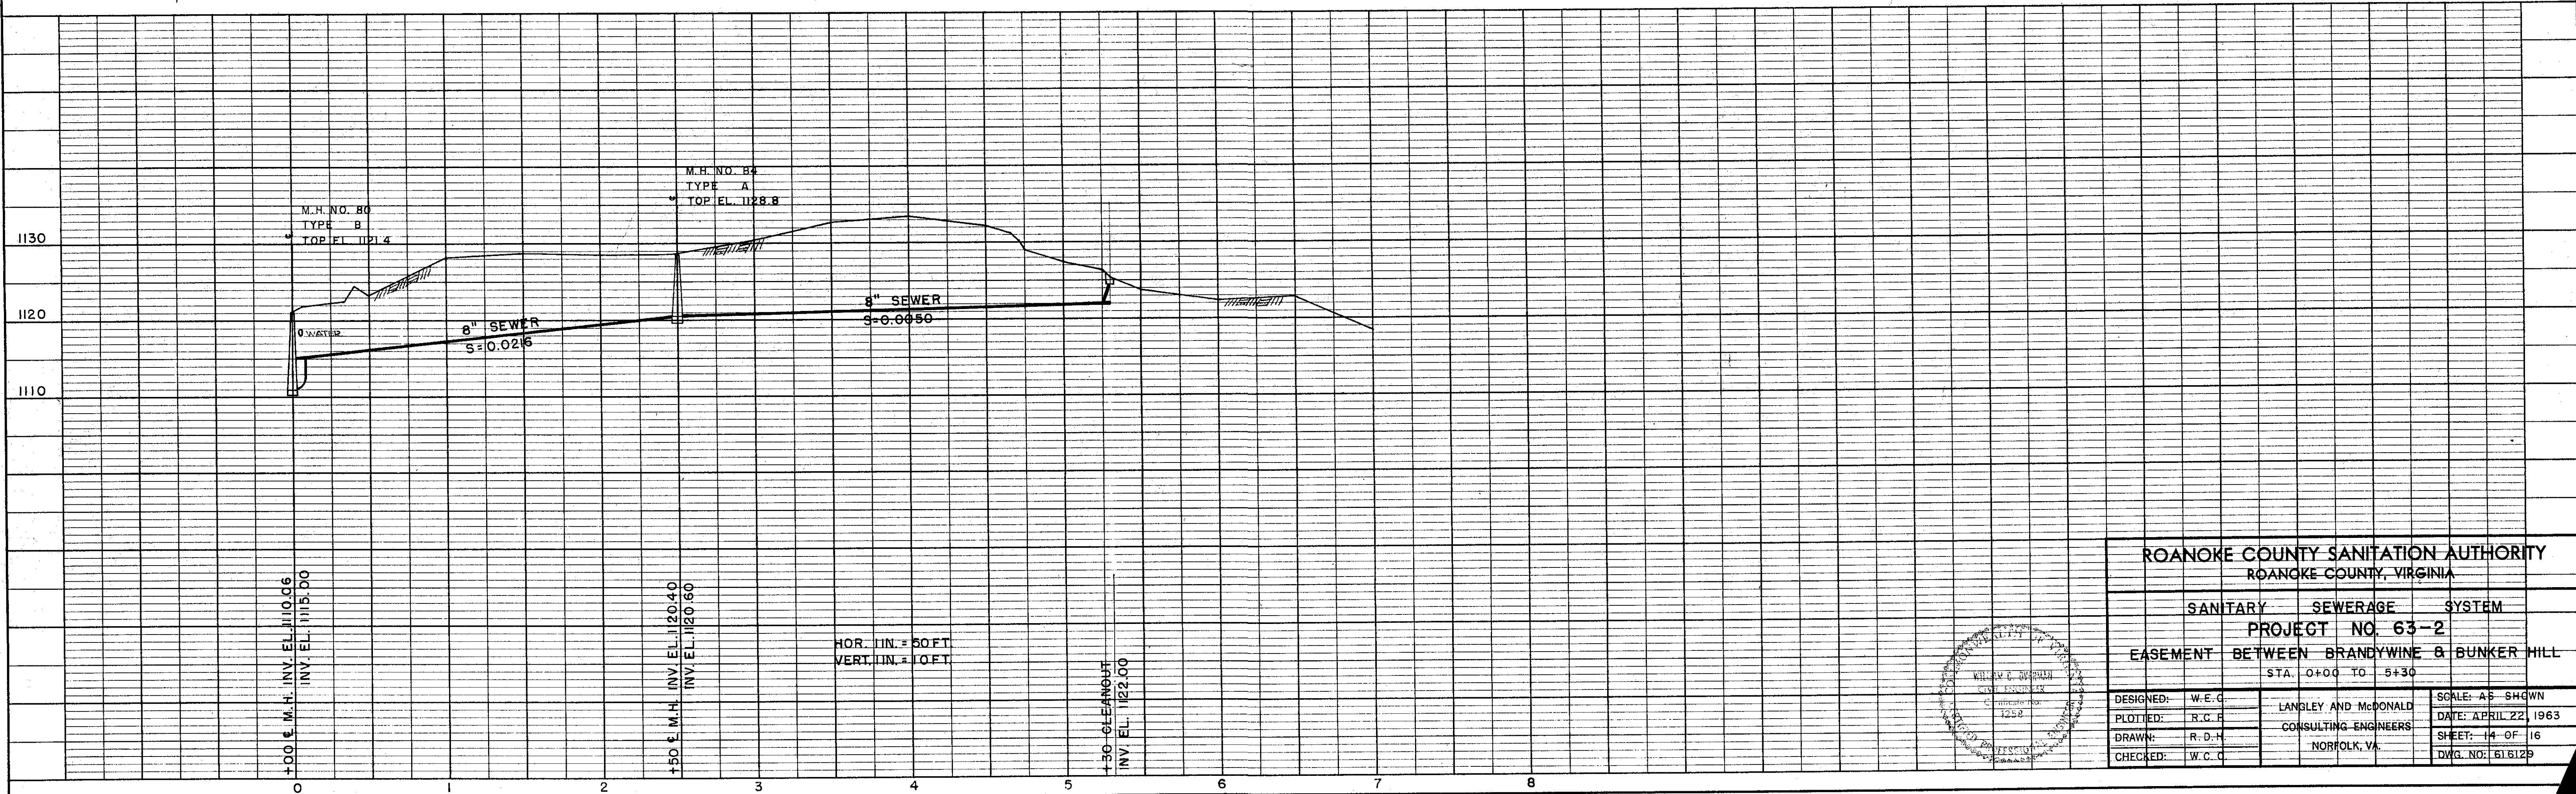


PLAN	DATE
SURVEYED	BY
ALIGNED	BY
CHECKED	BY
RT. OF WAY CHECKED	BY
NO.	

PROFILE	DATE
SURVEYED	BY
GRADES CHECKED	BY
B. M. NOTED	BY
STRUCTURE NOTED	BY
NO.	

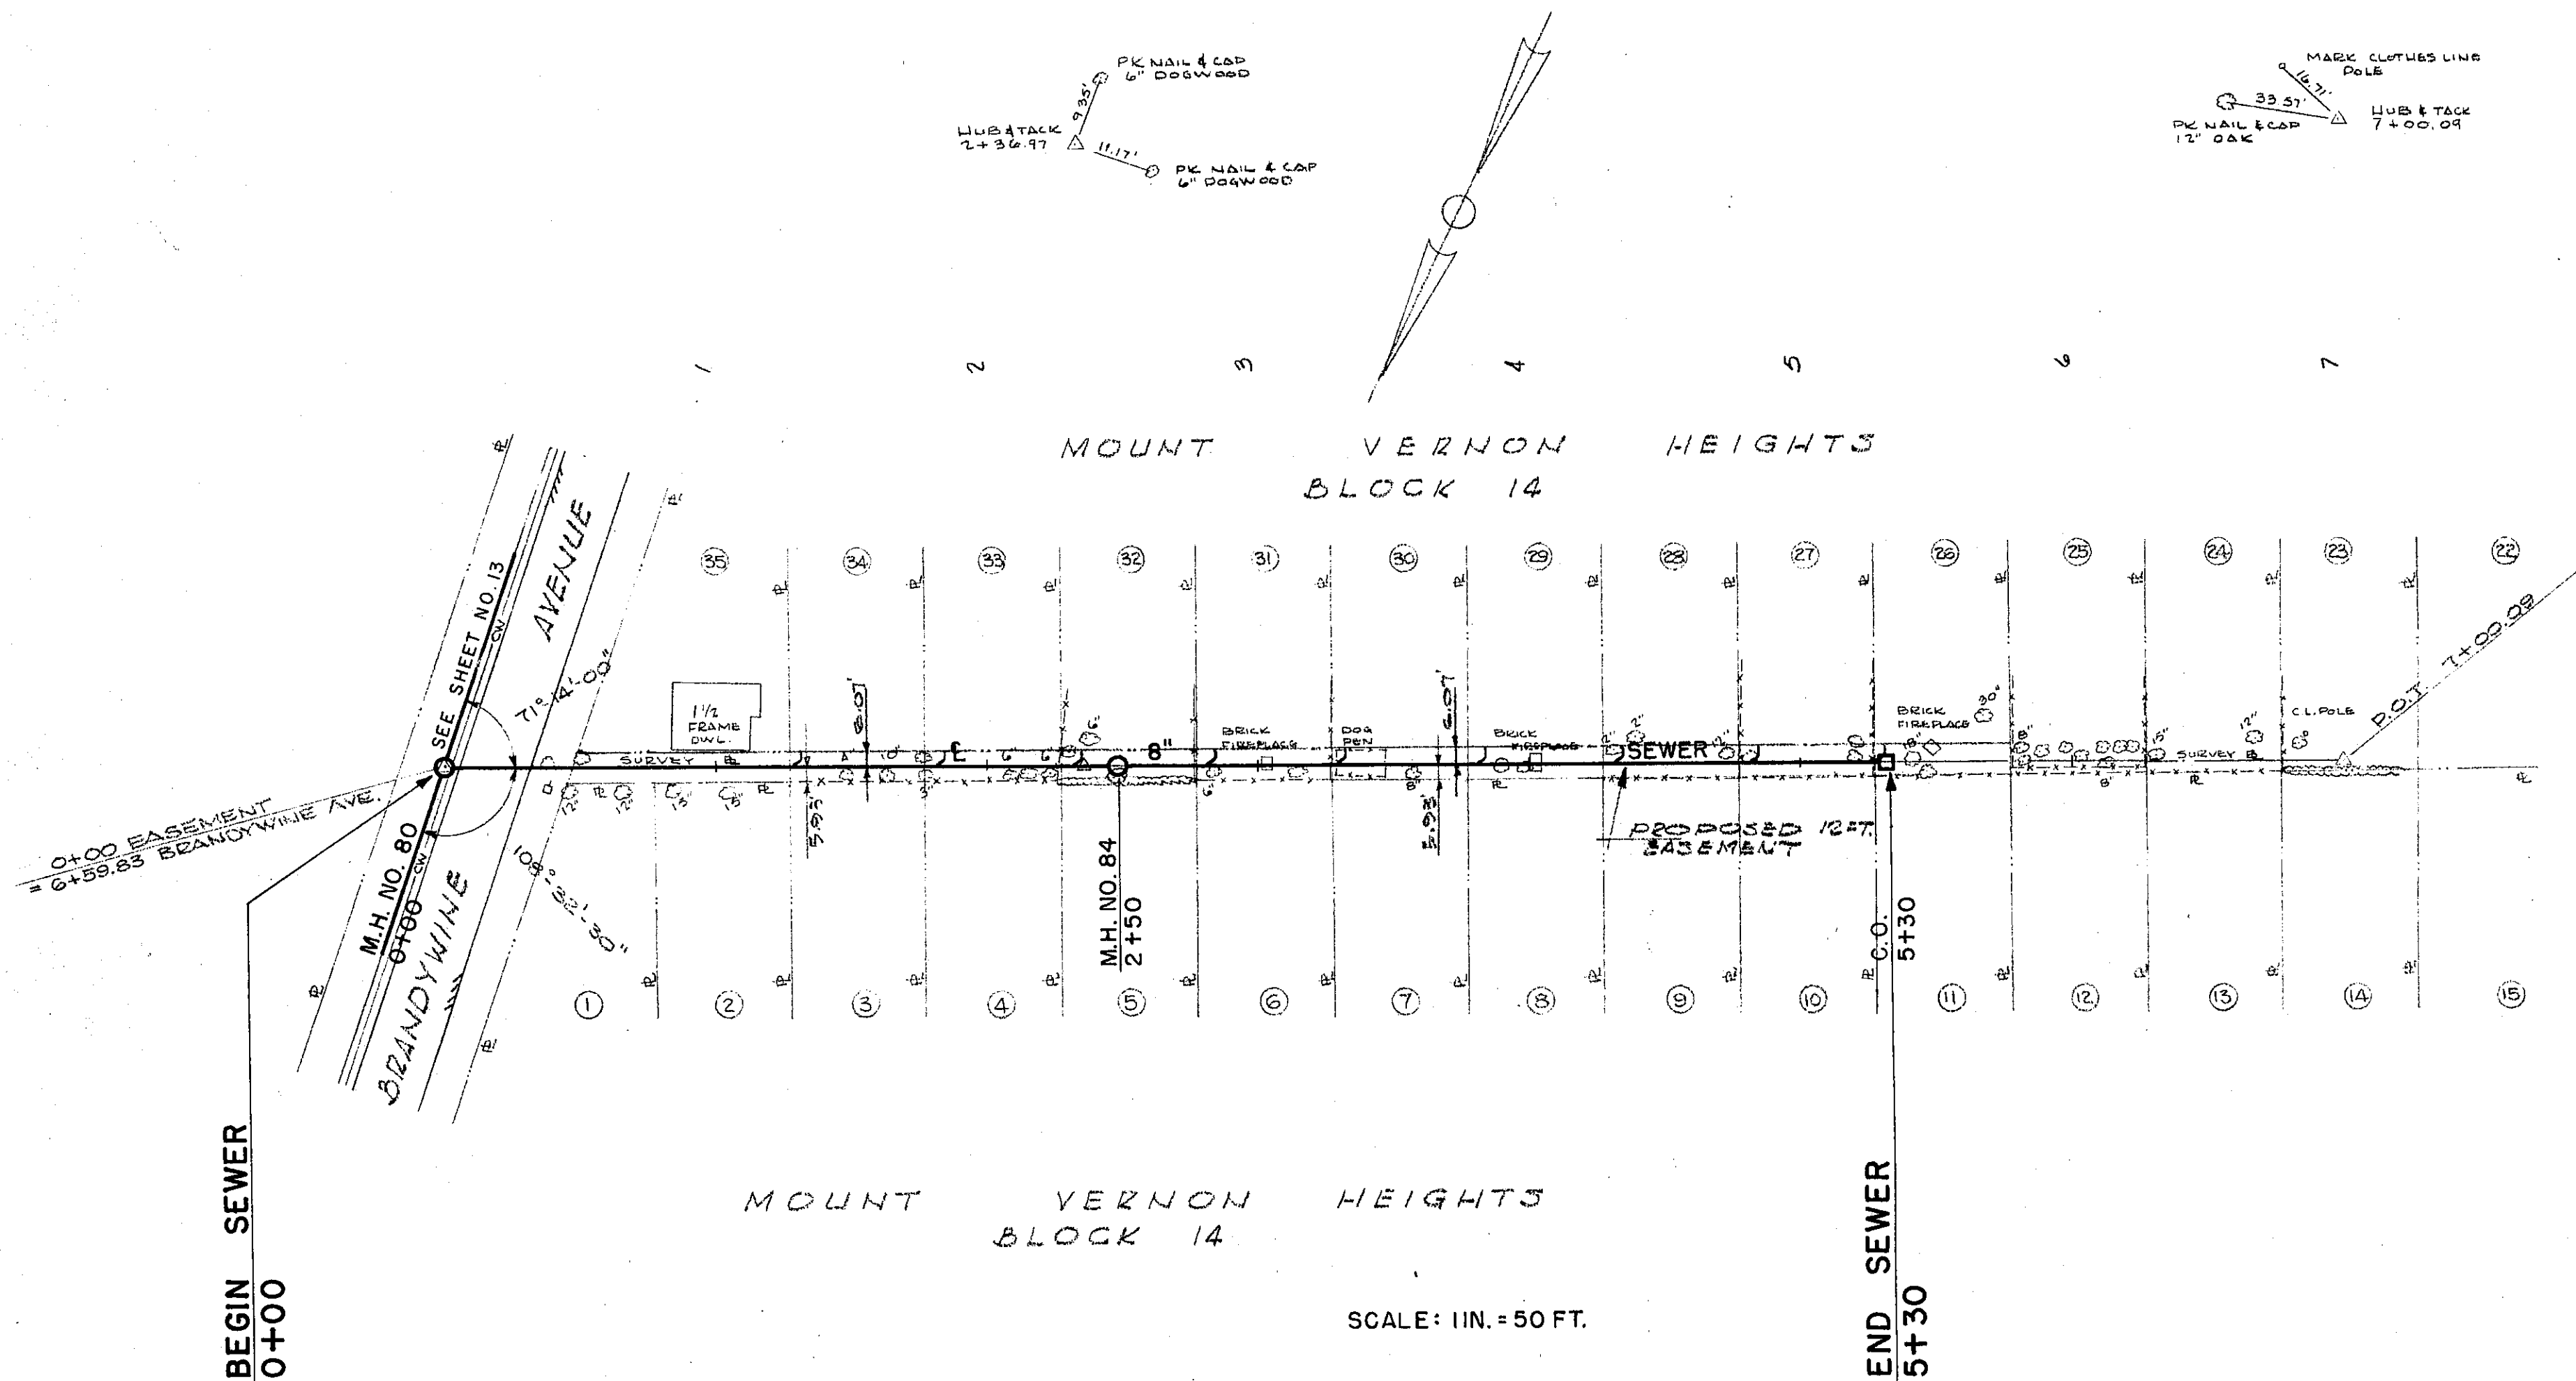

ROANOKE COUNTY SANITATION AUTHORITY			
ROANOKE COUNTY, VIRGINIA			
SANITARY SEWERAGE SYSTEM			
PROJECT NO. 63-2			
EASEMENT BETWEEN BRANDYWINE & BUNKER HILL			
STA. 0+00 TO 5+30			
DESIGNED:	W. E. C.	LANGLEY AND McDONALD	SCALE: AS SHOWN
PLOTTED:	R. C. F.	CONSULTING ENGINEERS	DATE: APRIL 22, 1963
DRAWN:	R. D. H.	NORFOLK, VA.	SHEET: 14 OF 16
CHECKED:	W. C. C.		DWG. NO.: 616129