
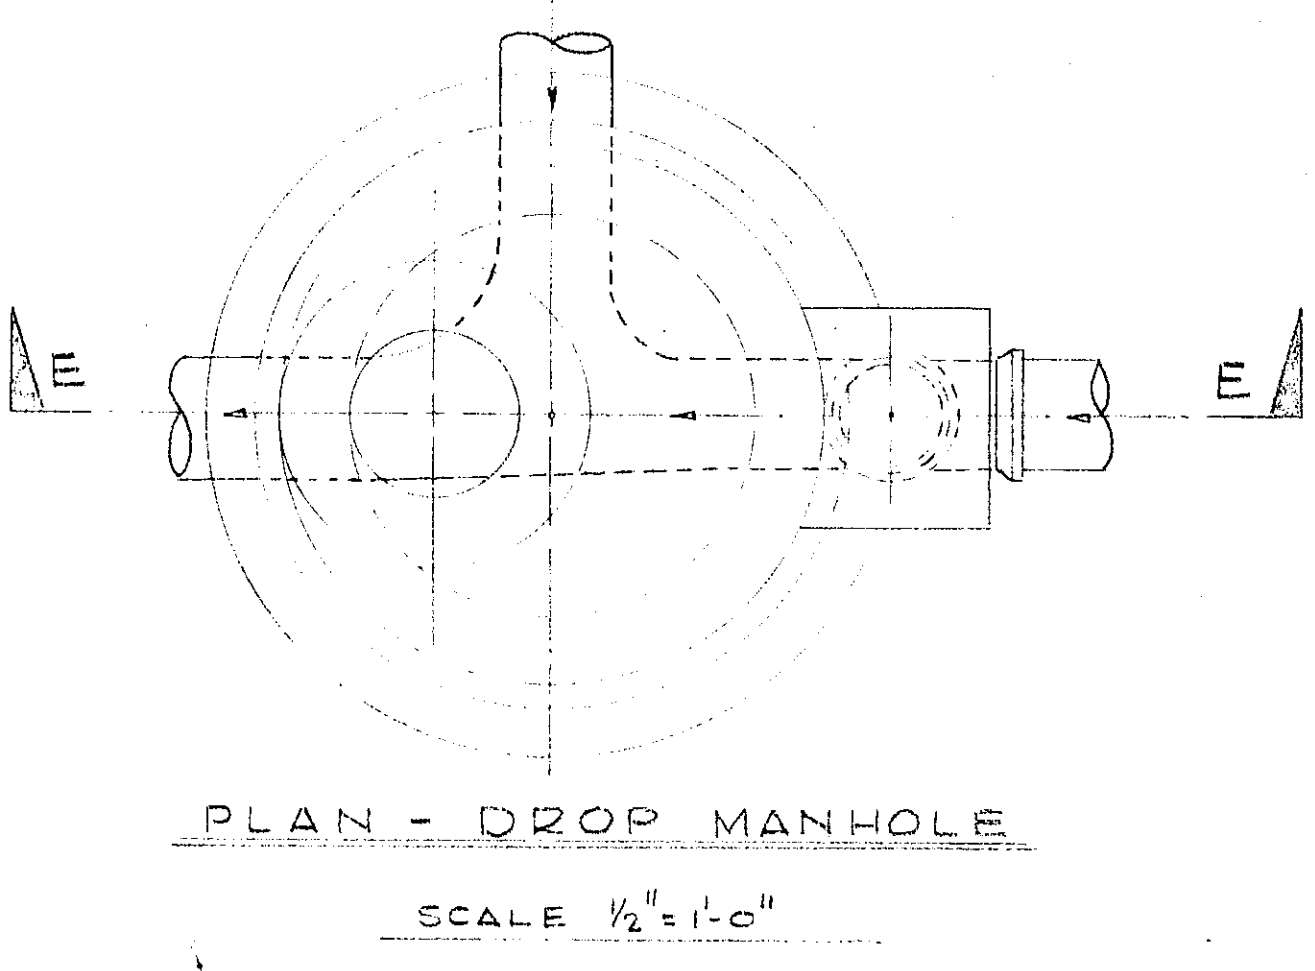
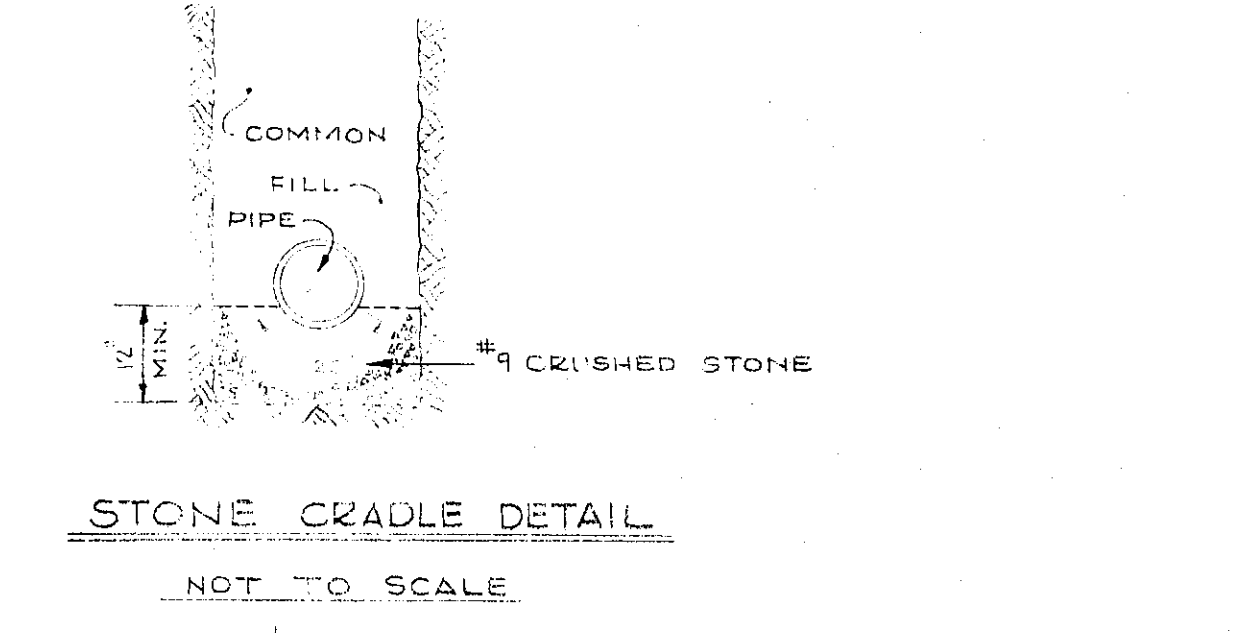
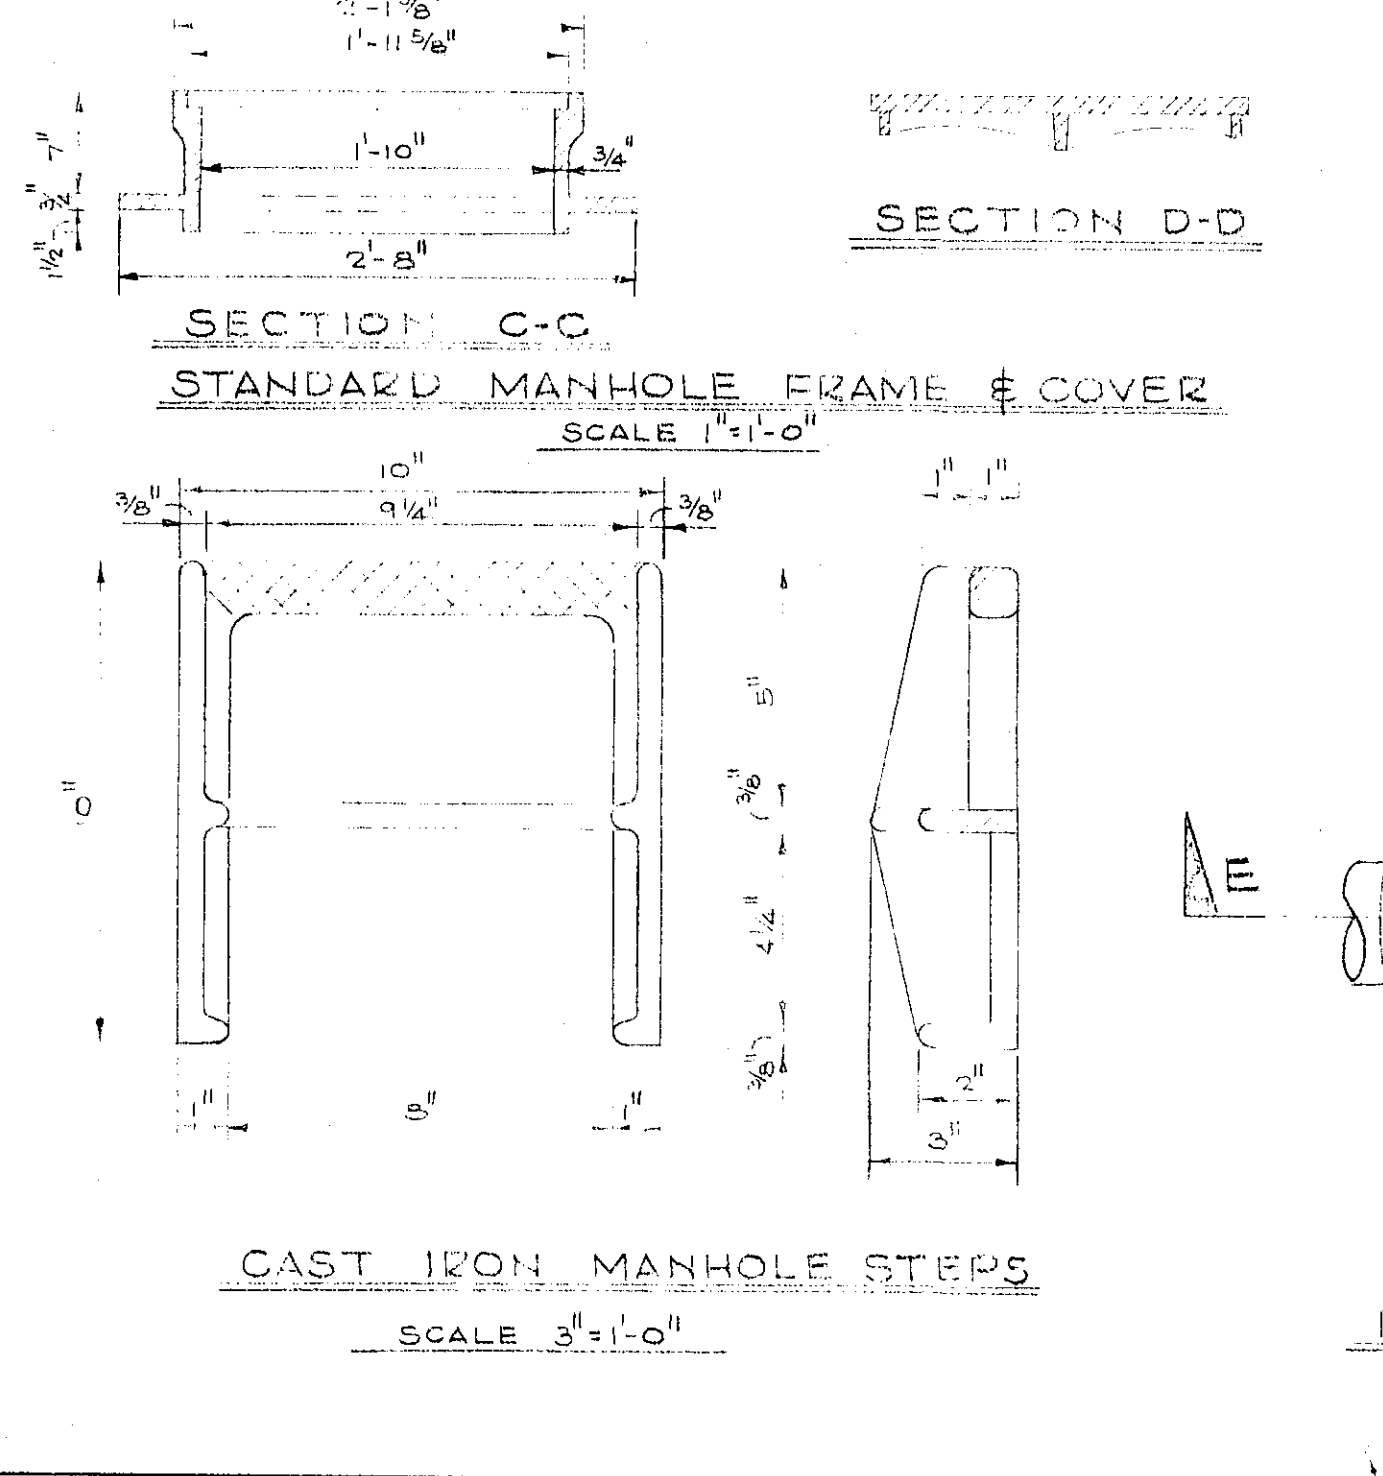
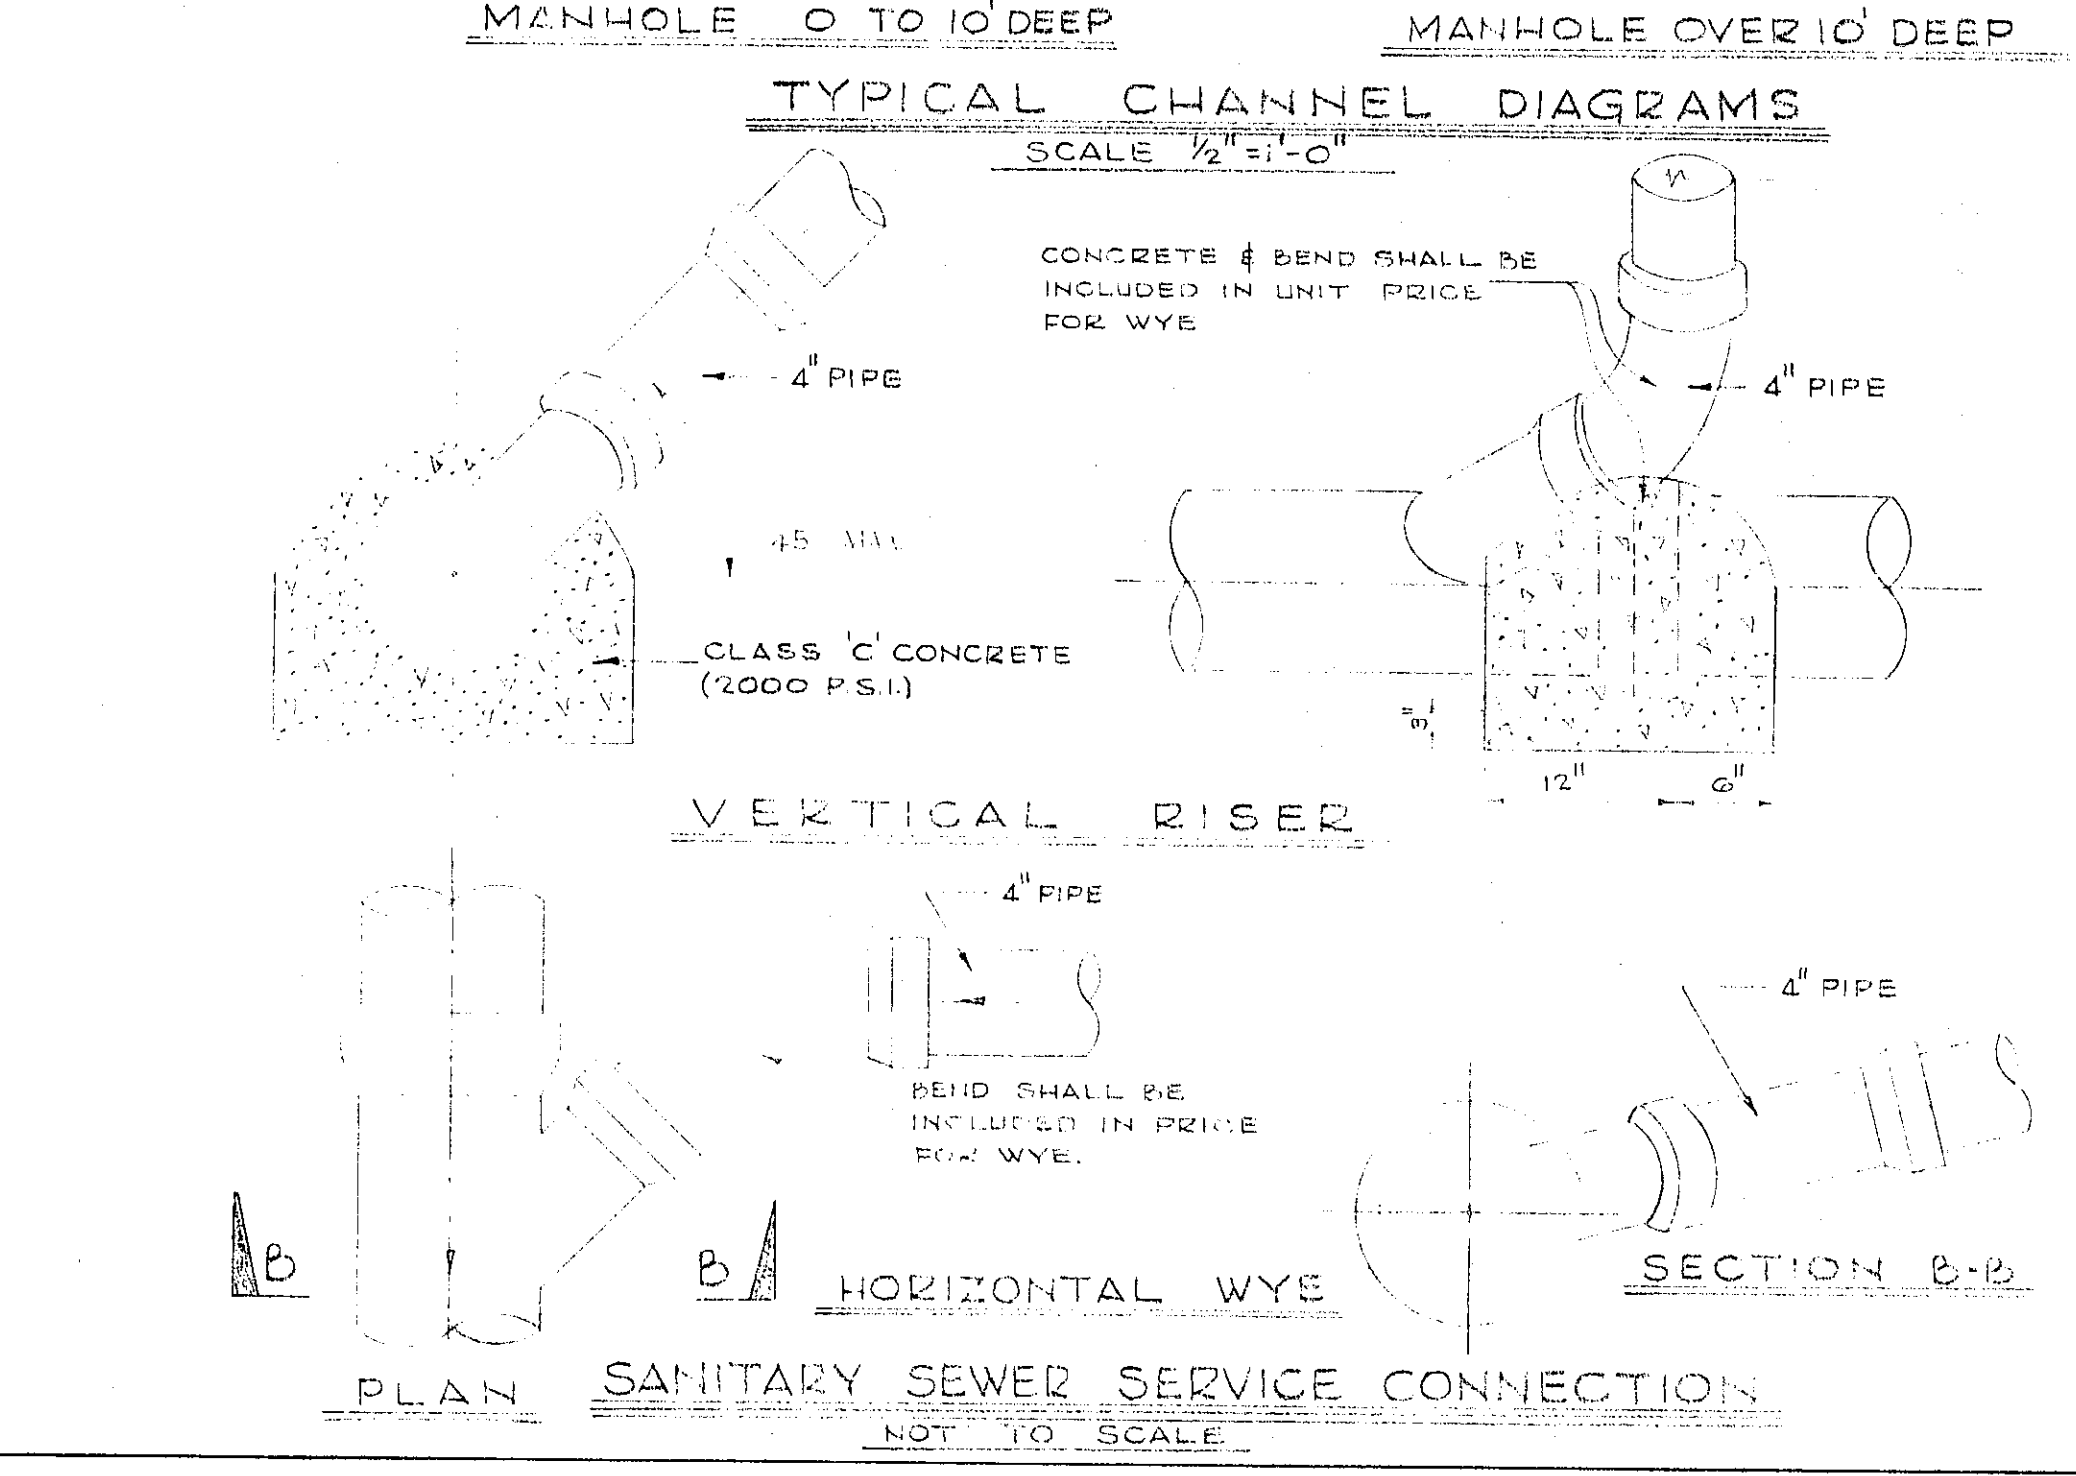
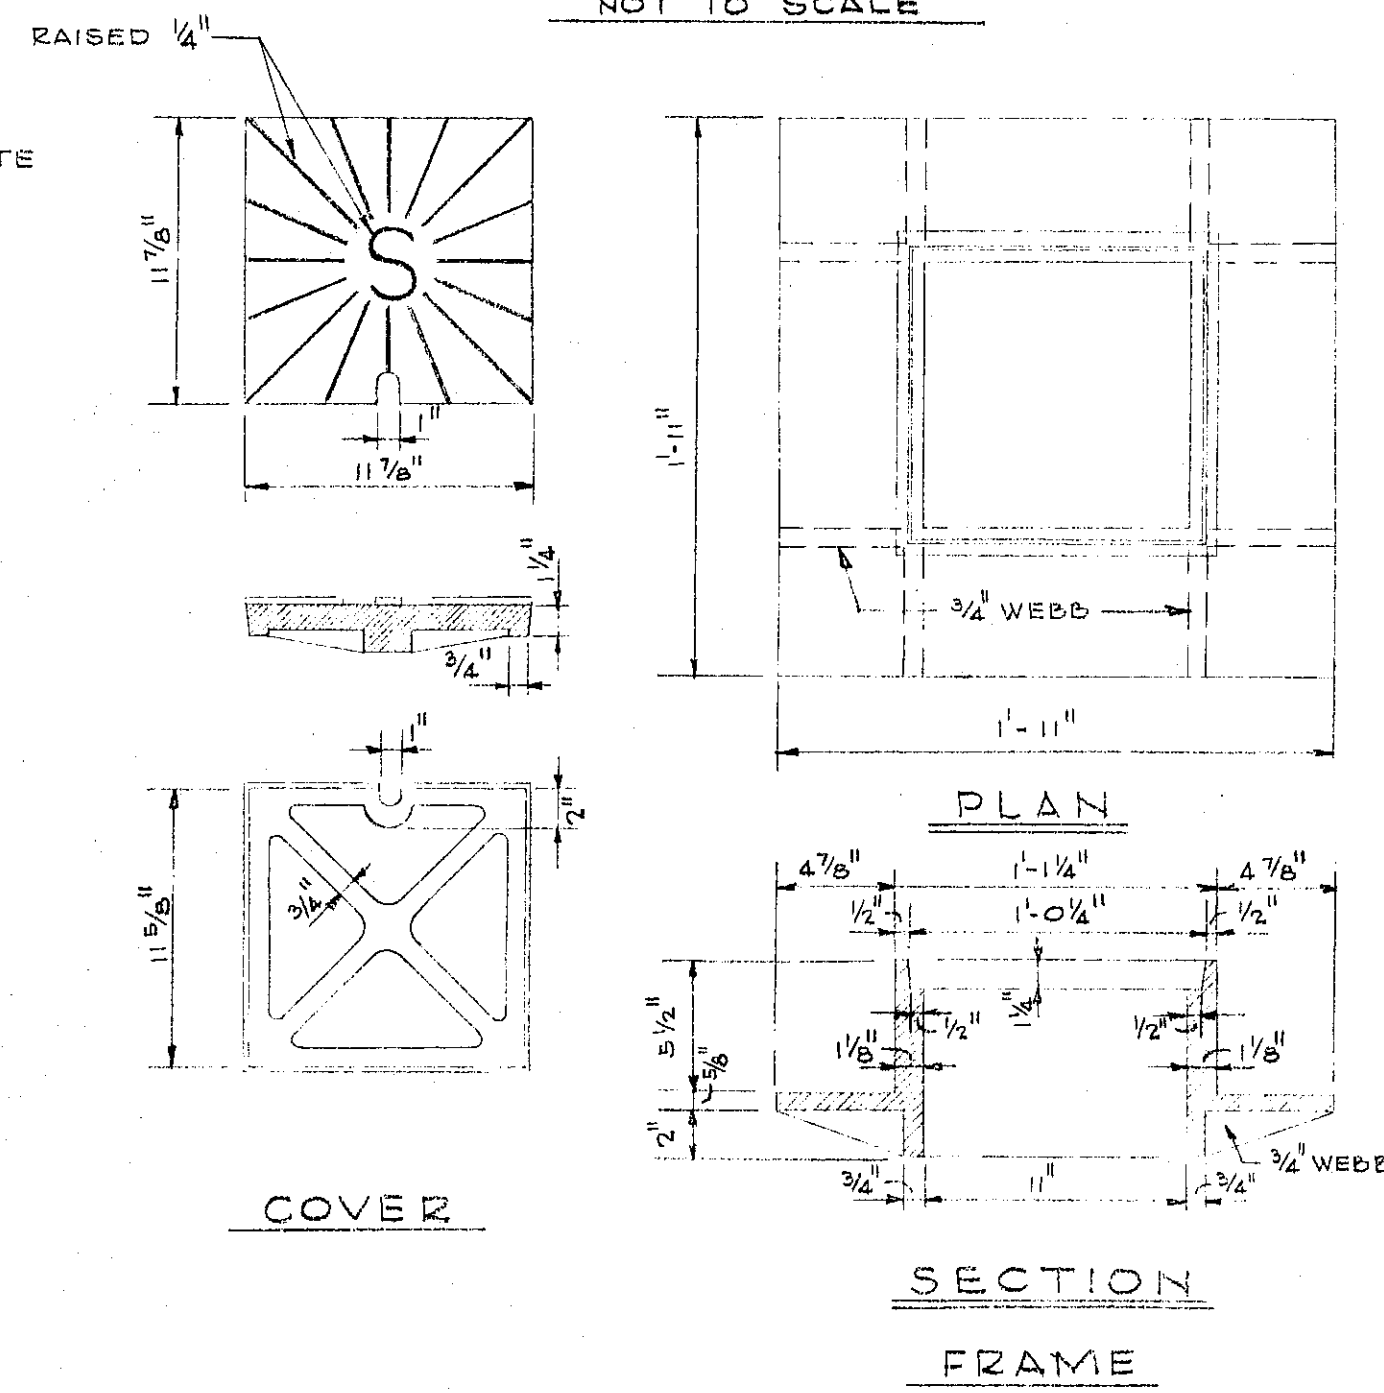
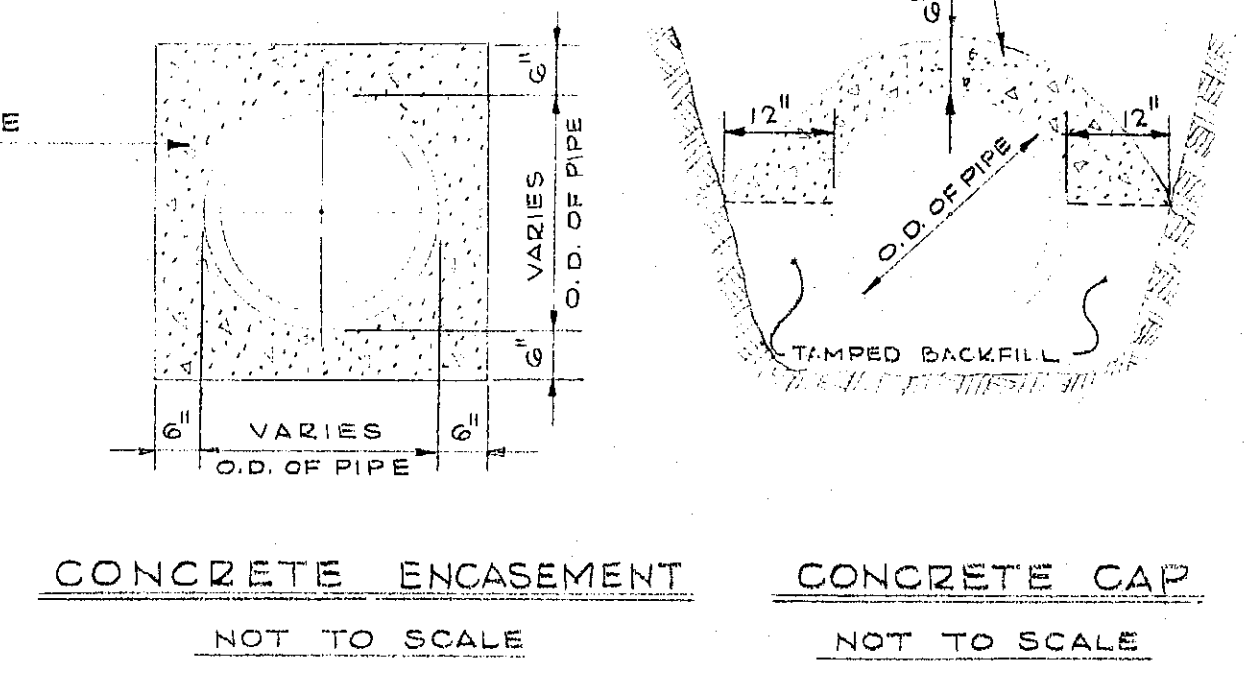
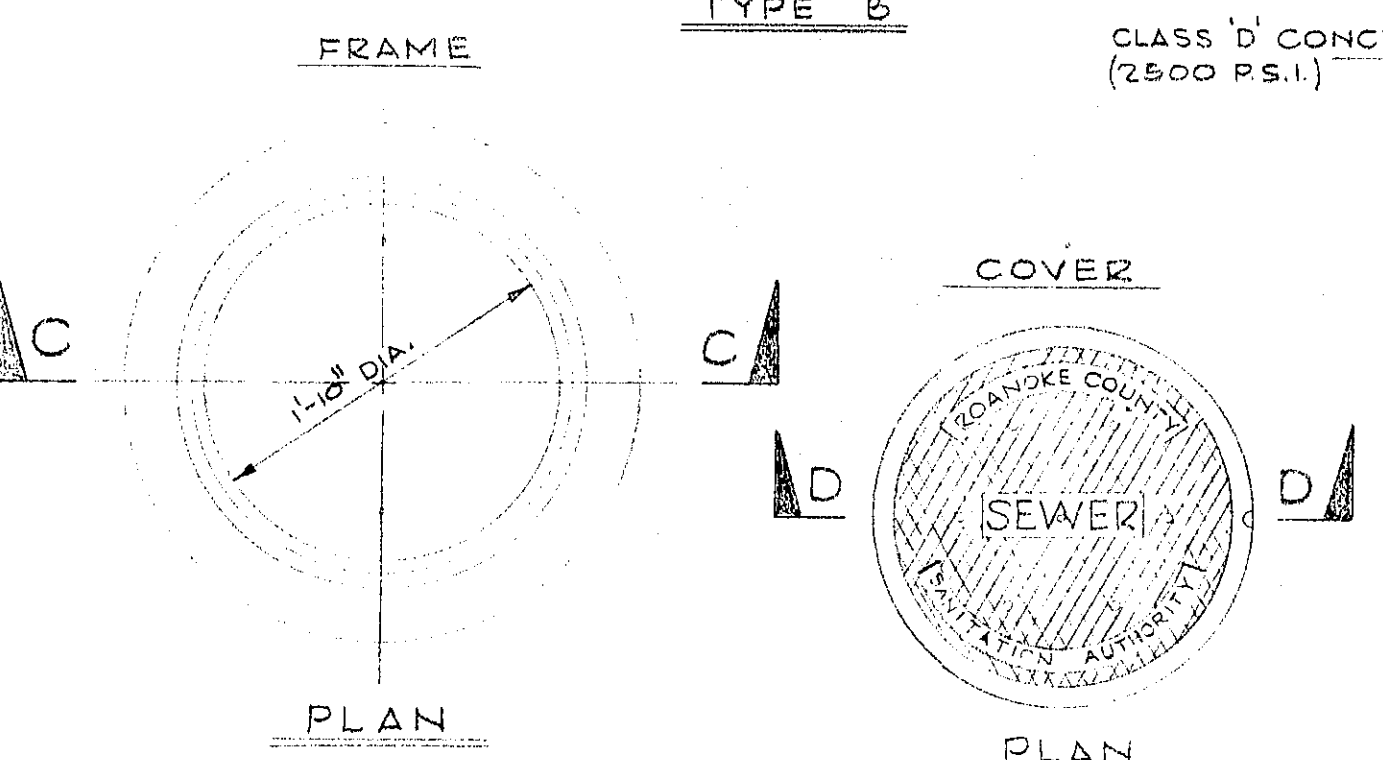
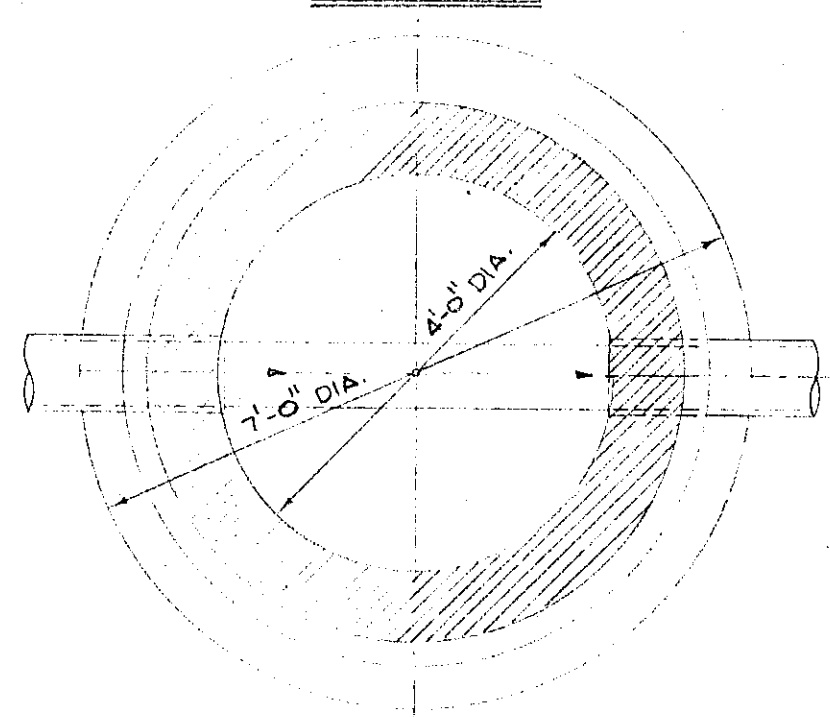
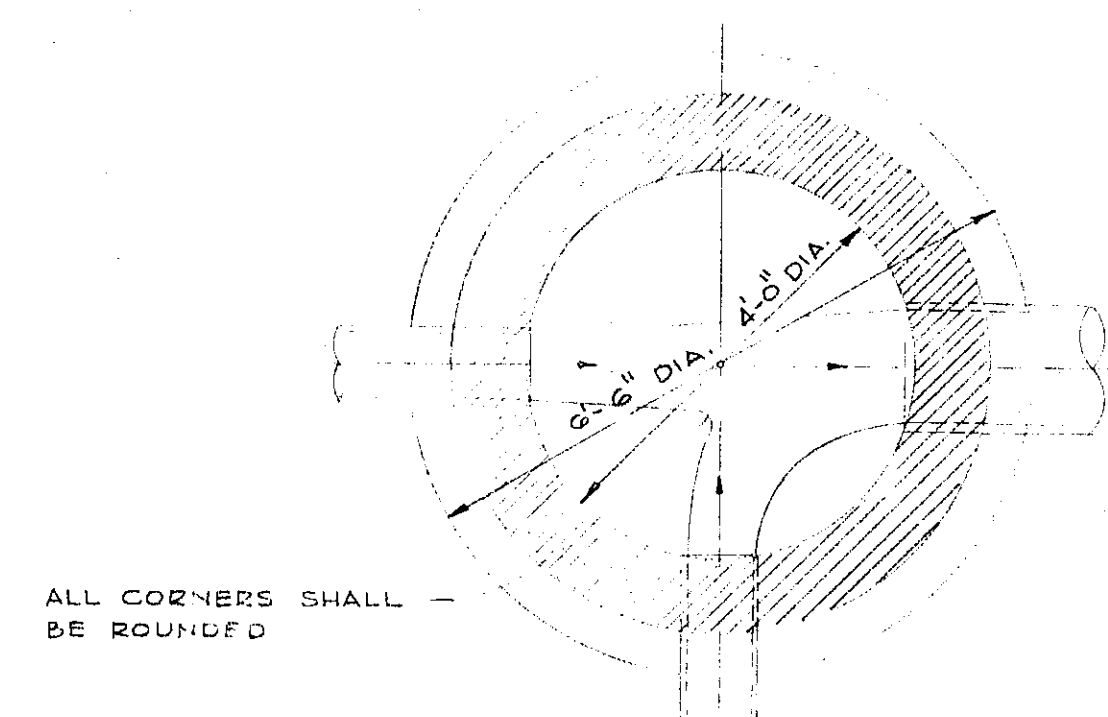
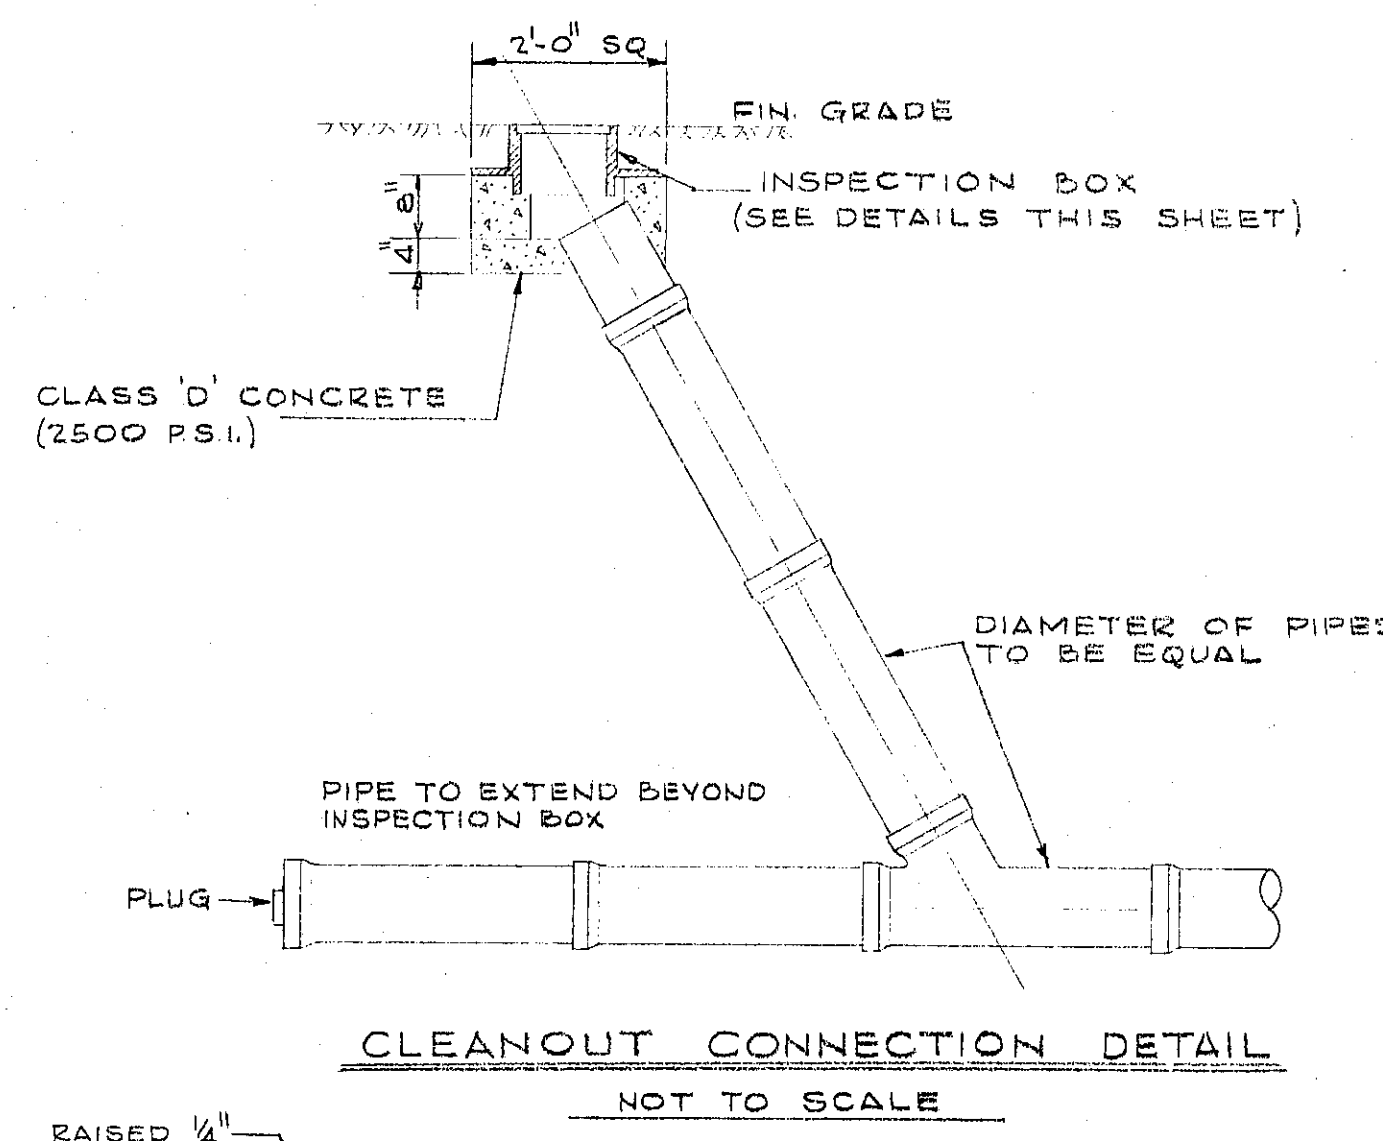
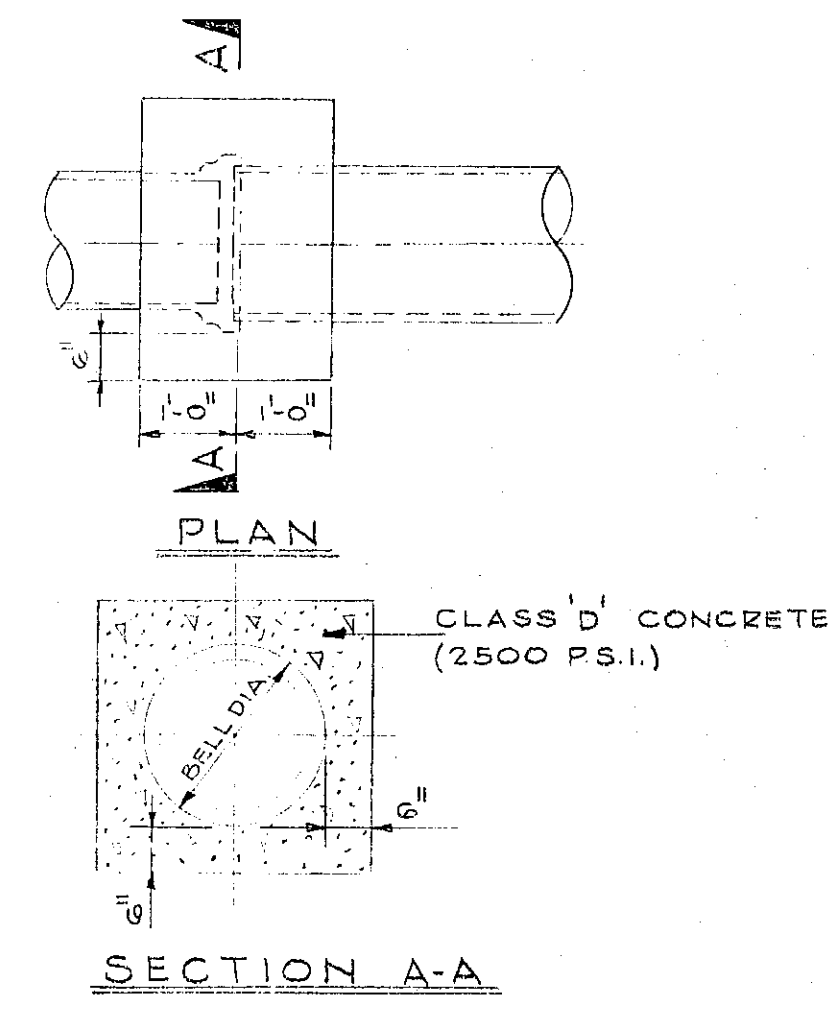
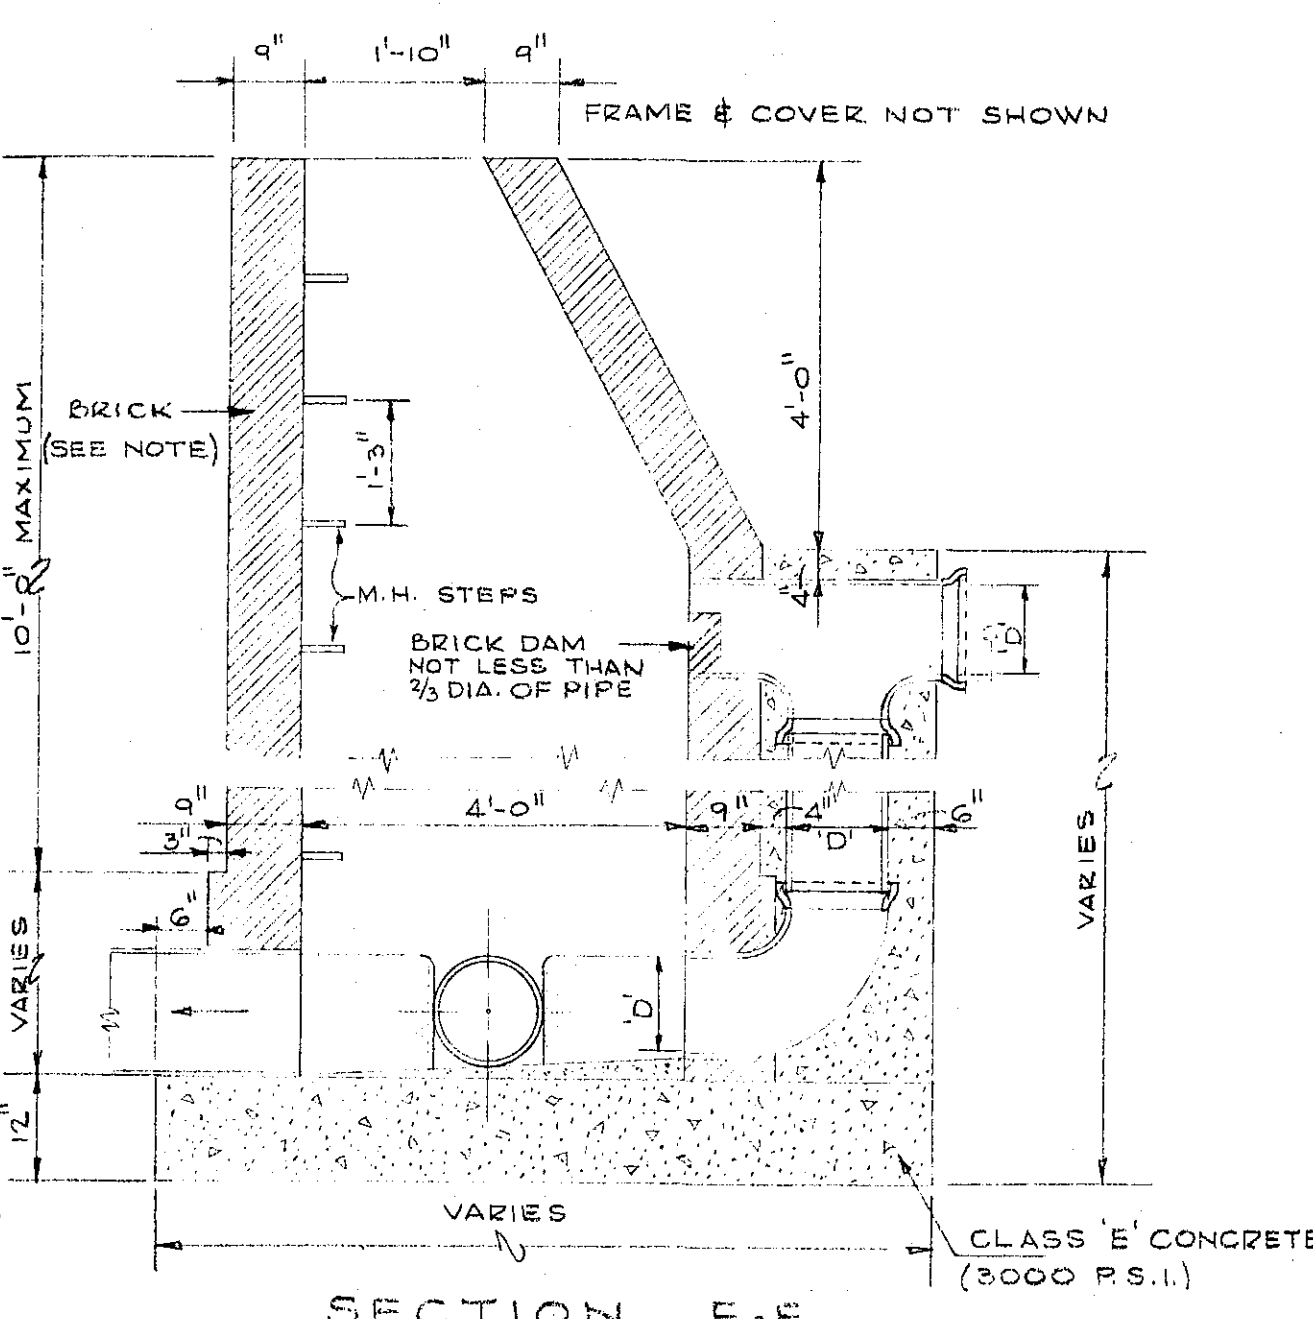
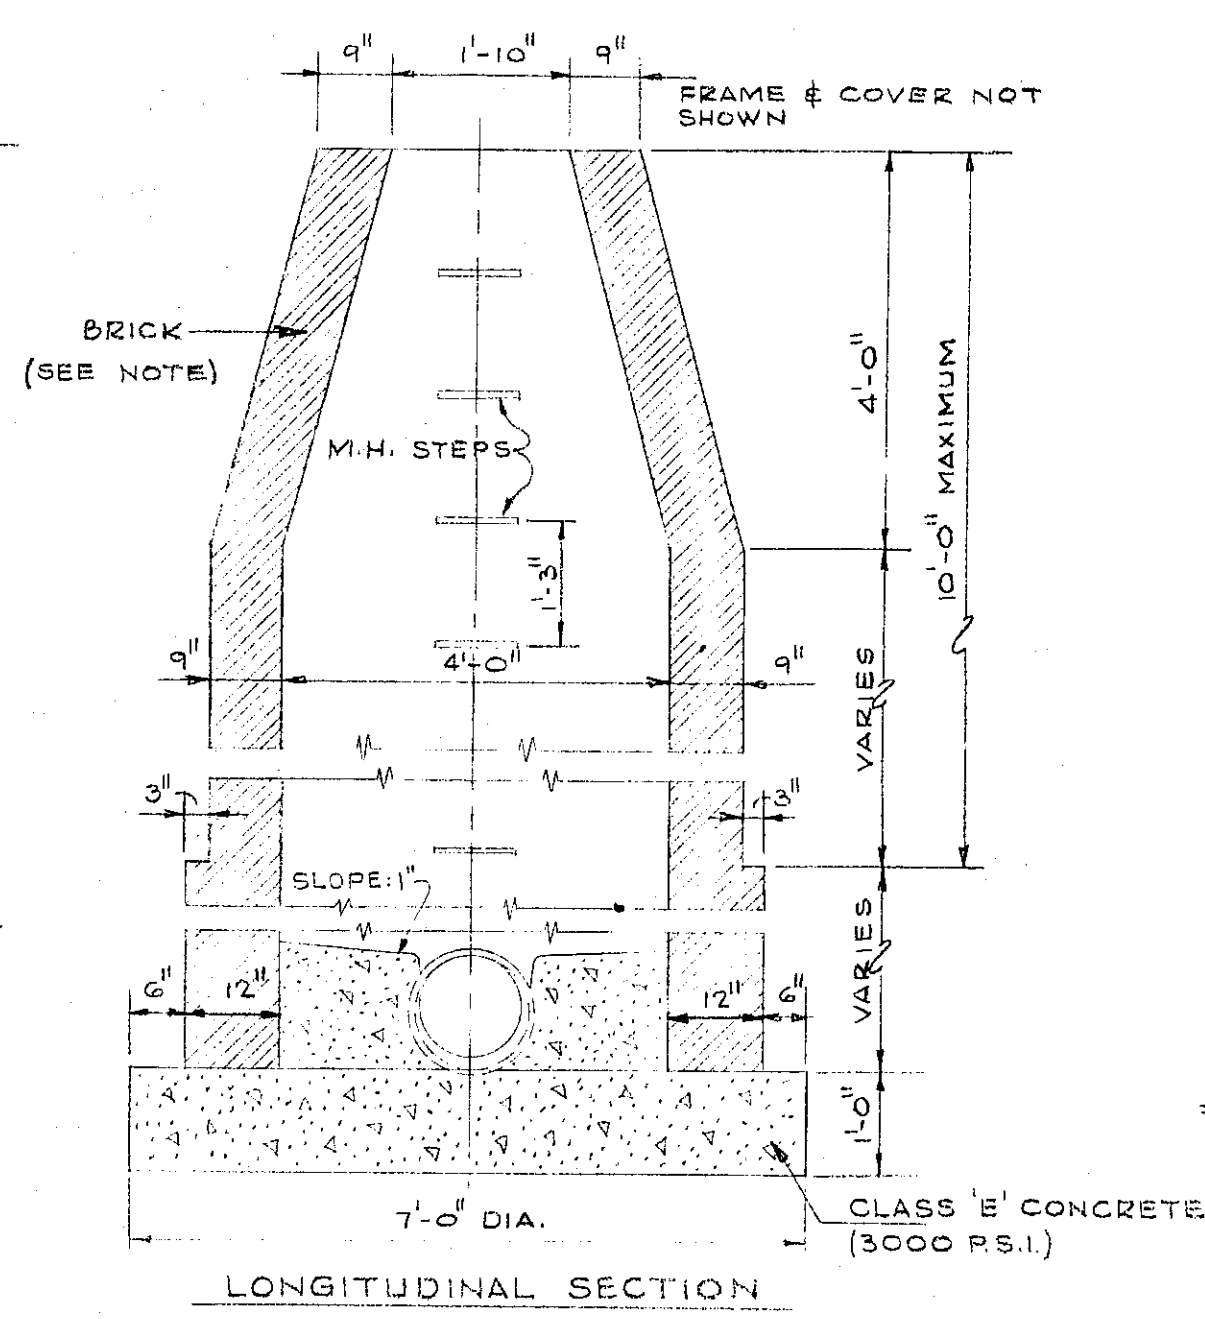


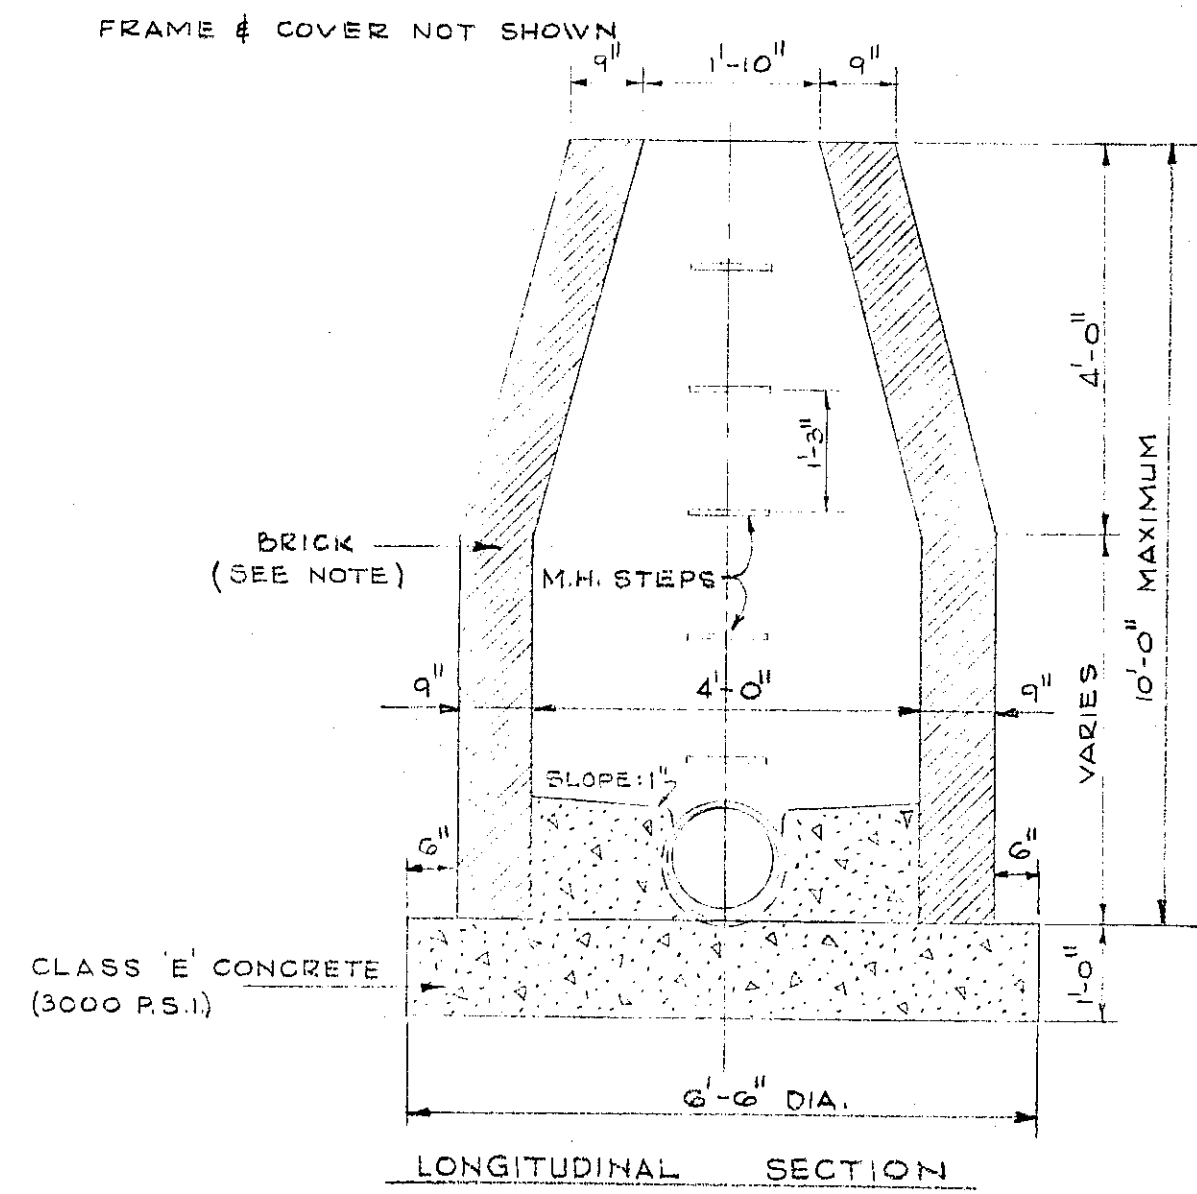

NOTE: REFER TO SPECIFICATIONS FOR MANHOLES CONSTRUCTED OF CONCRETE MANHOLE BLOCK AND PRECAST CONCRETE MANHOLES.

ROANOKE COUNTY SANITATION AUTHORITY ROANOKE COUNTY, VIRGINIA		
SANITARY SEWERAGE SYSTEM		
PROJECT NO. 63-3		
DETAILS		
DESIGNED: WCO	LANGLEY & McDONALD	SCALE: AS SHOWN
PLOTTED: J.E.N.	CONSULTING ENGINEERS	DATE: MAY 13, 1963
DRAWN: H.L.S.	NORFOLK, VA.	SHEET: 15 OF 15
CHECKED: WCO		DWG. NO. 616115