



PLAN	SURVEYED	DATE
NOTE BOOK	PLOTTED	BY
NO.	ALIGNMENT CHECKED	R.D.H.
	RT. OF WAY CHECKED	

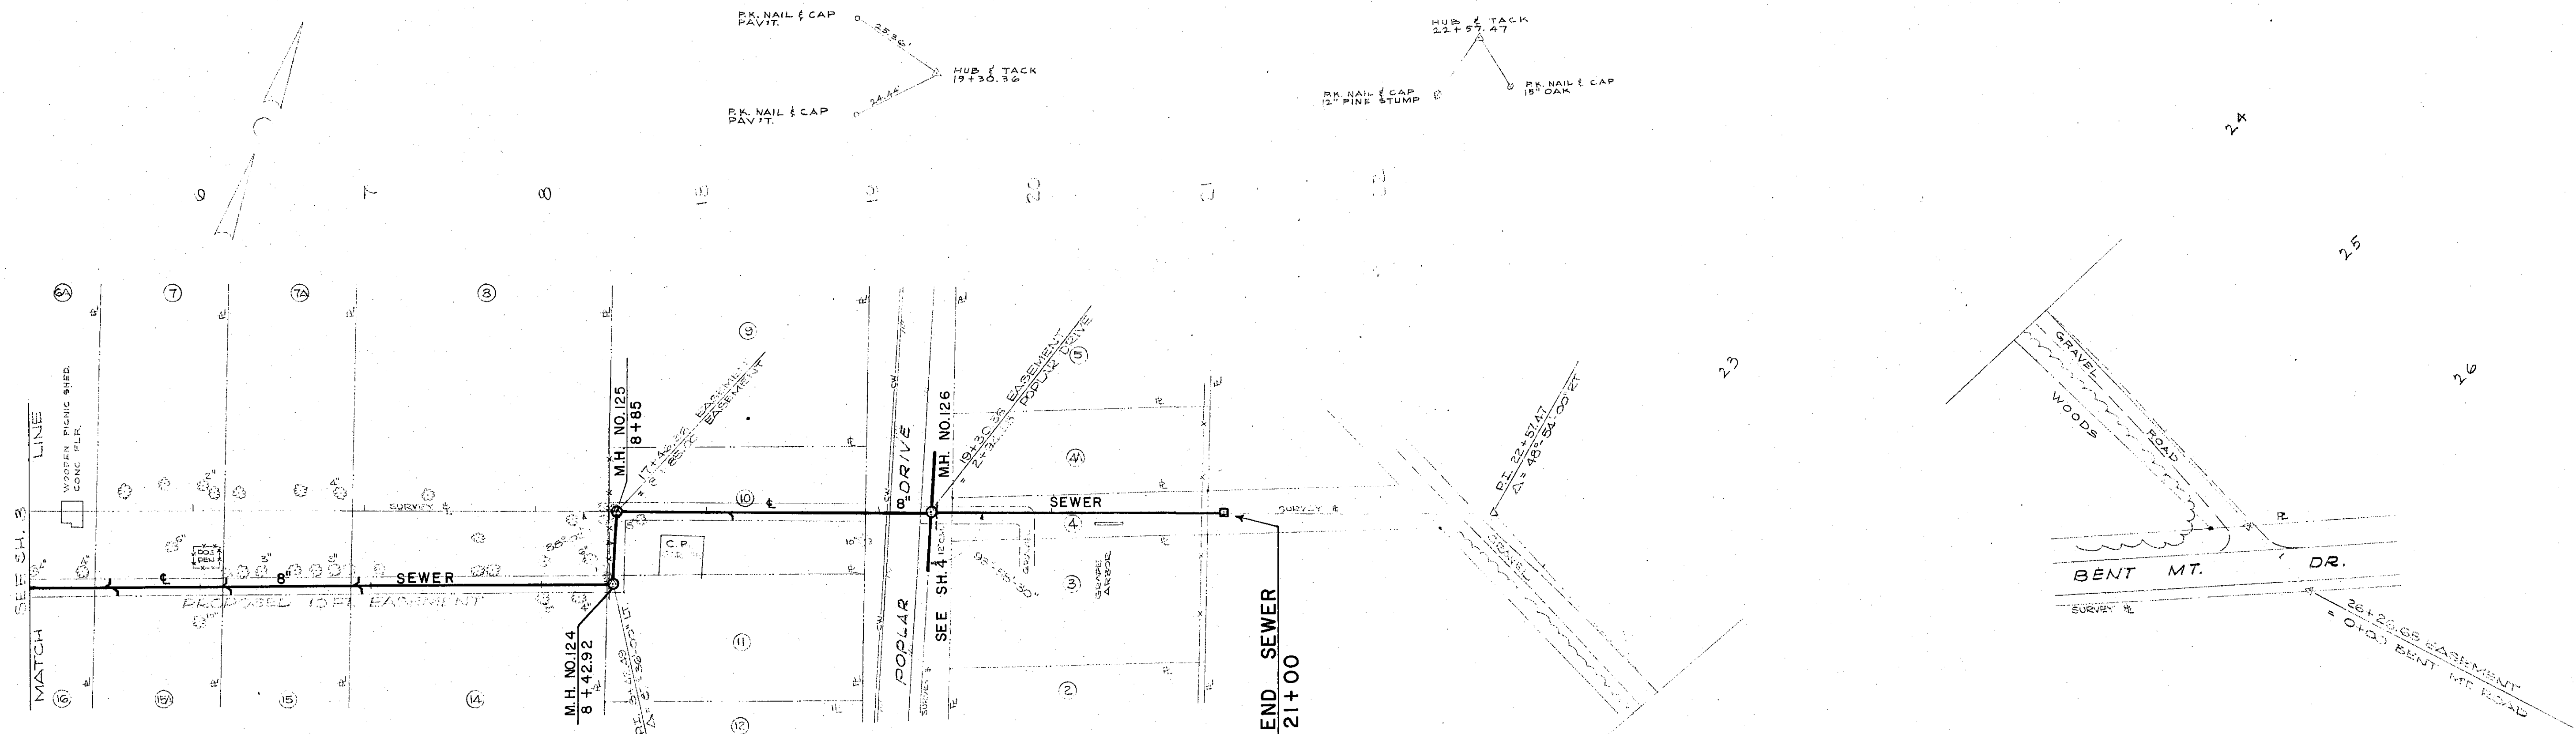

CASTLE HILL DEVELOPMENT
SECTION No. 2
BLOCK 1

CASTLE HILL DEVELOPMENT
SECTION No. 2
BLOCK 1A
SCALE: 1 IN. = 50 FT.

PROFILE	SURVEYED	DATE
NOTE BOOK	PLOTTED	BY
NO.	GRADES CHECKED	R.D.H.
	E. M. NOTED	
	STRUCTURE NOTATIONS CHECKED	

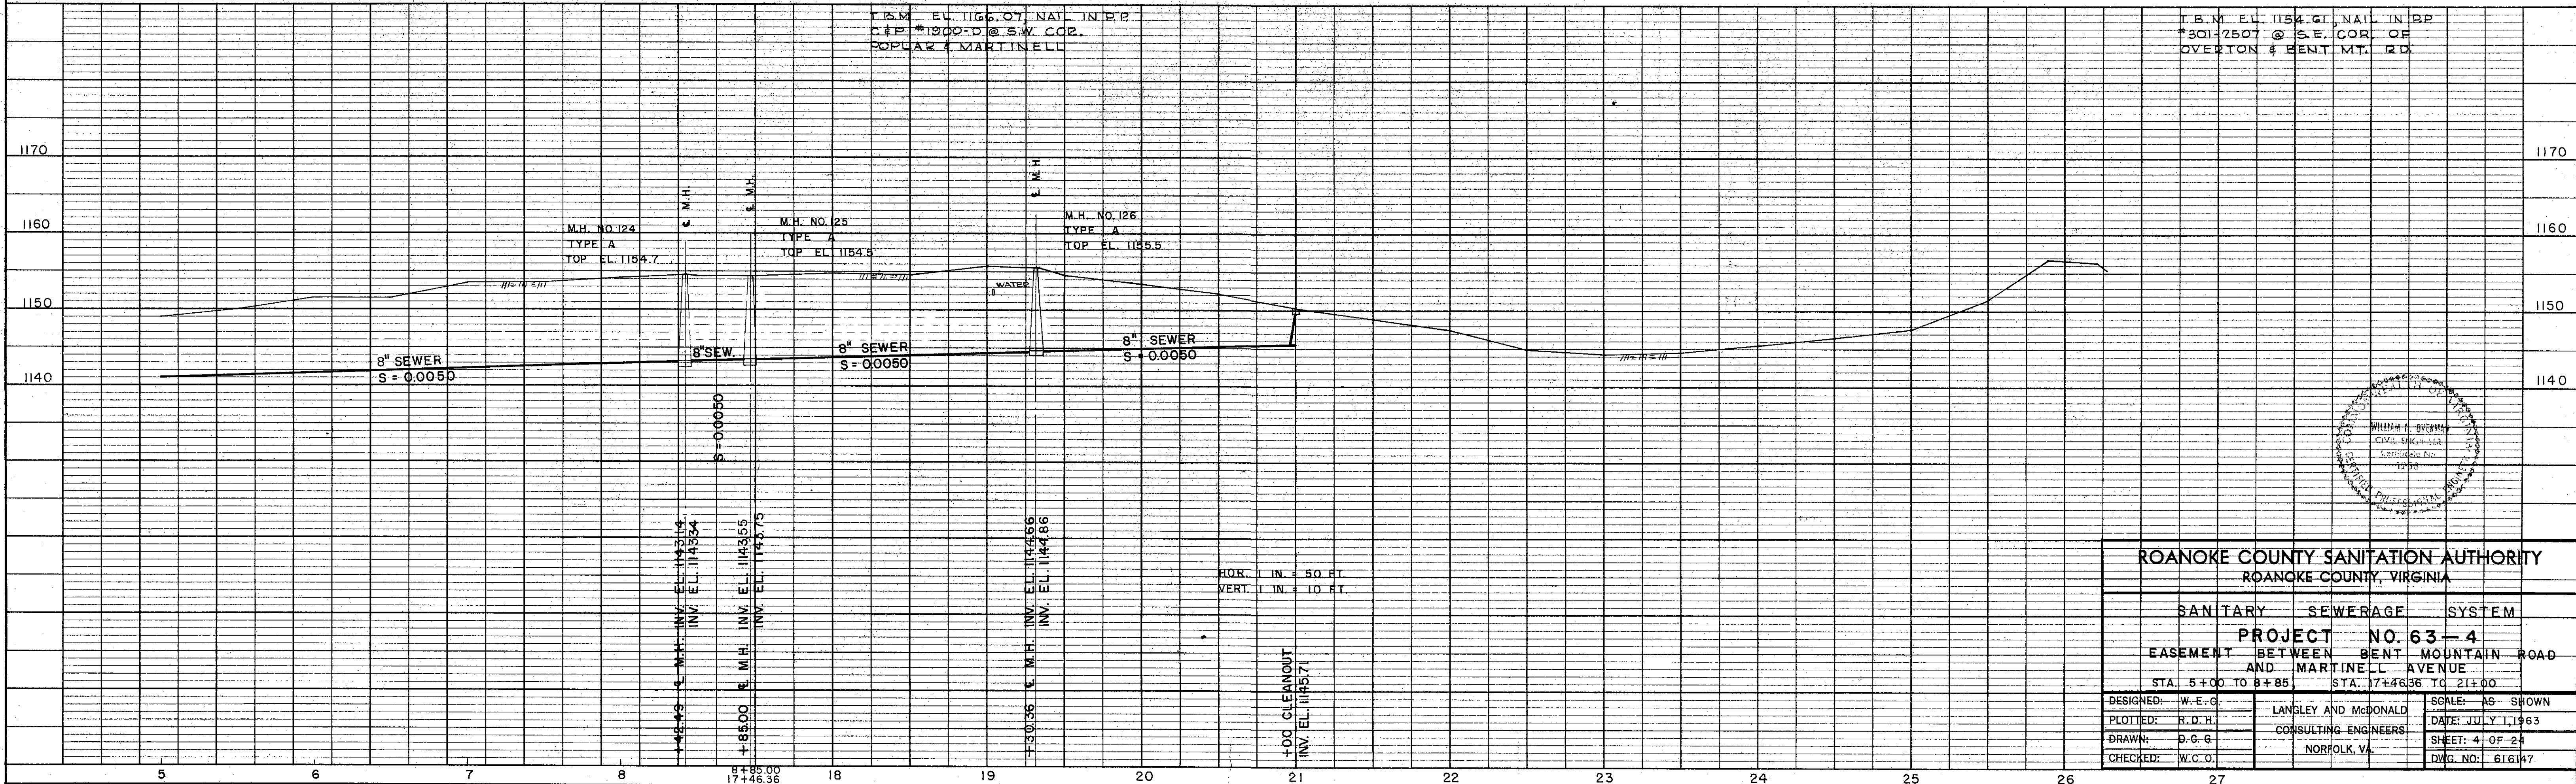

ROANOKE COUNTY SANITATION AUTHORITY ROANOKE COUNTY, VIRGINIA		
SANITARY	SEWERAGE	SYSTEM
PROJECT NO. 63-4		
EASEMENT BETWEEN BENT MOUNTAIN ROAD AND MARTINELL AVENUE		
STA. 5+00 TO 8+85 STA. 17+46.36 TO 21+00		
DESIGNED: W. E. G.	LANGLEY AND McDONALD	SCALE: AS SHOWN
PLOTTED: R. D. H.	CONSULTING ENGINEERS	DATE: JULY 1, 1963
DRAWN: D. C. G.	NORFOLK, VA.	SHEET: 4 OF 24
CHECKED: W. C. O.		DWG. NO.: 616147