

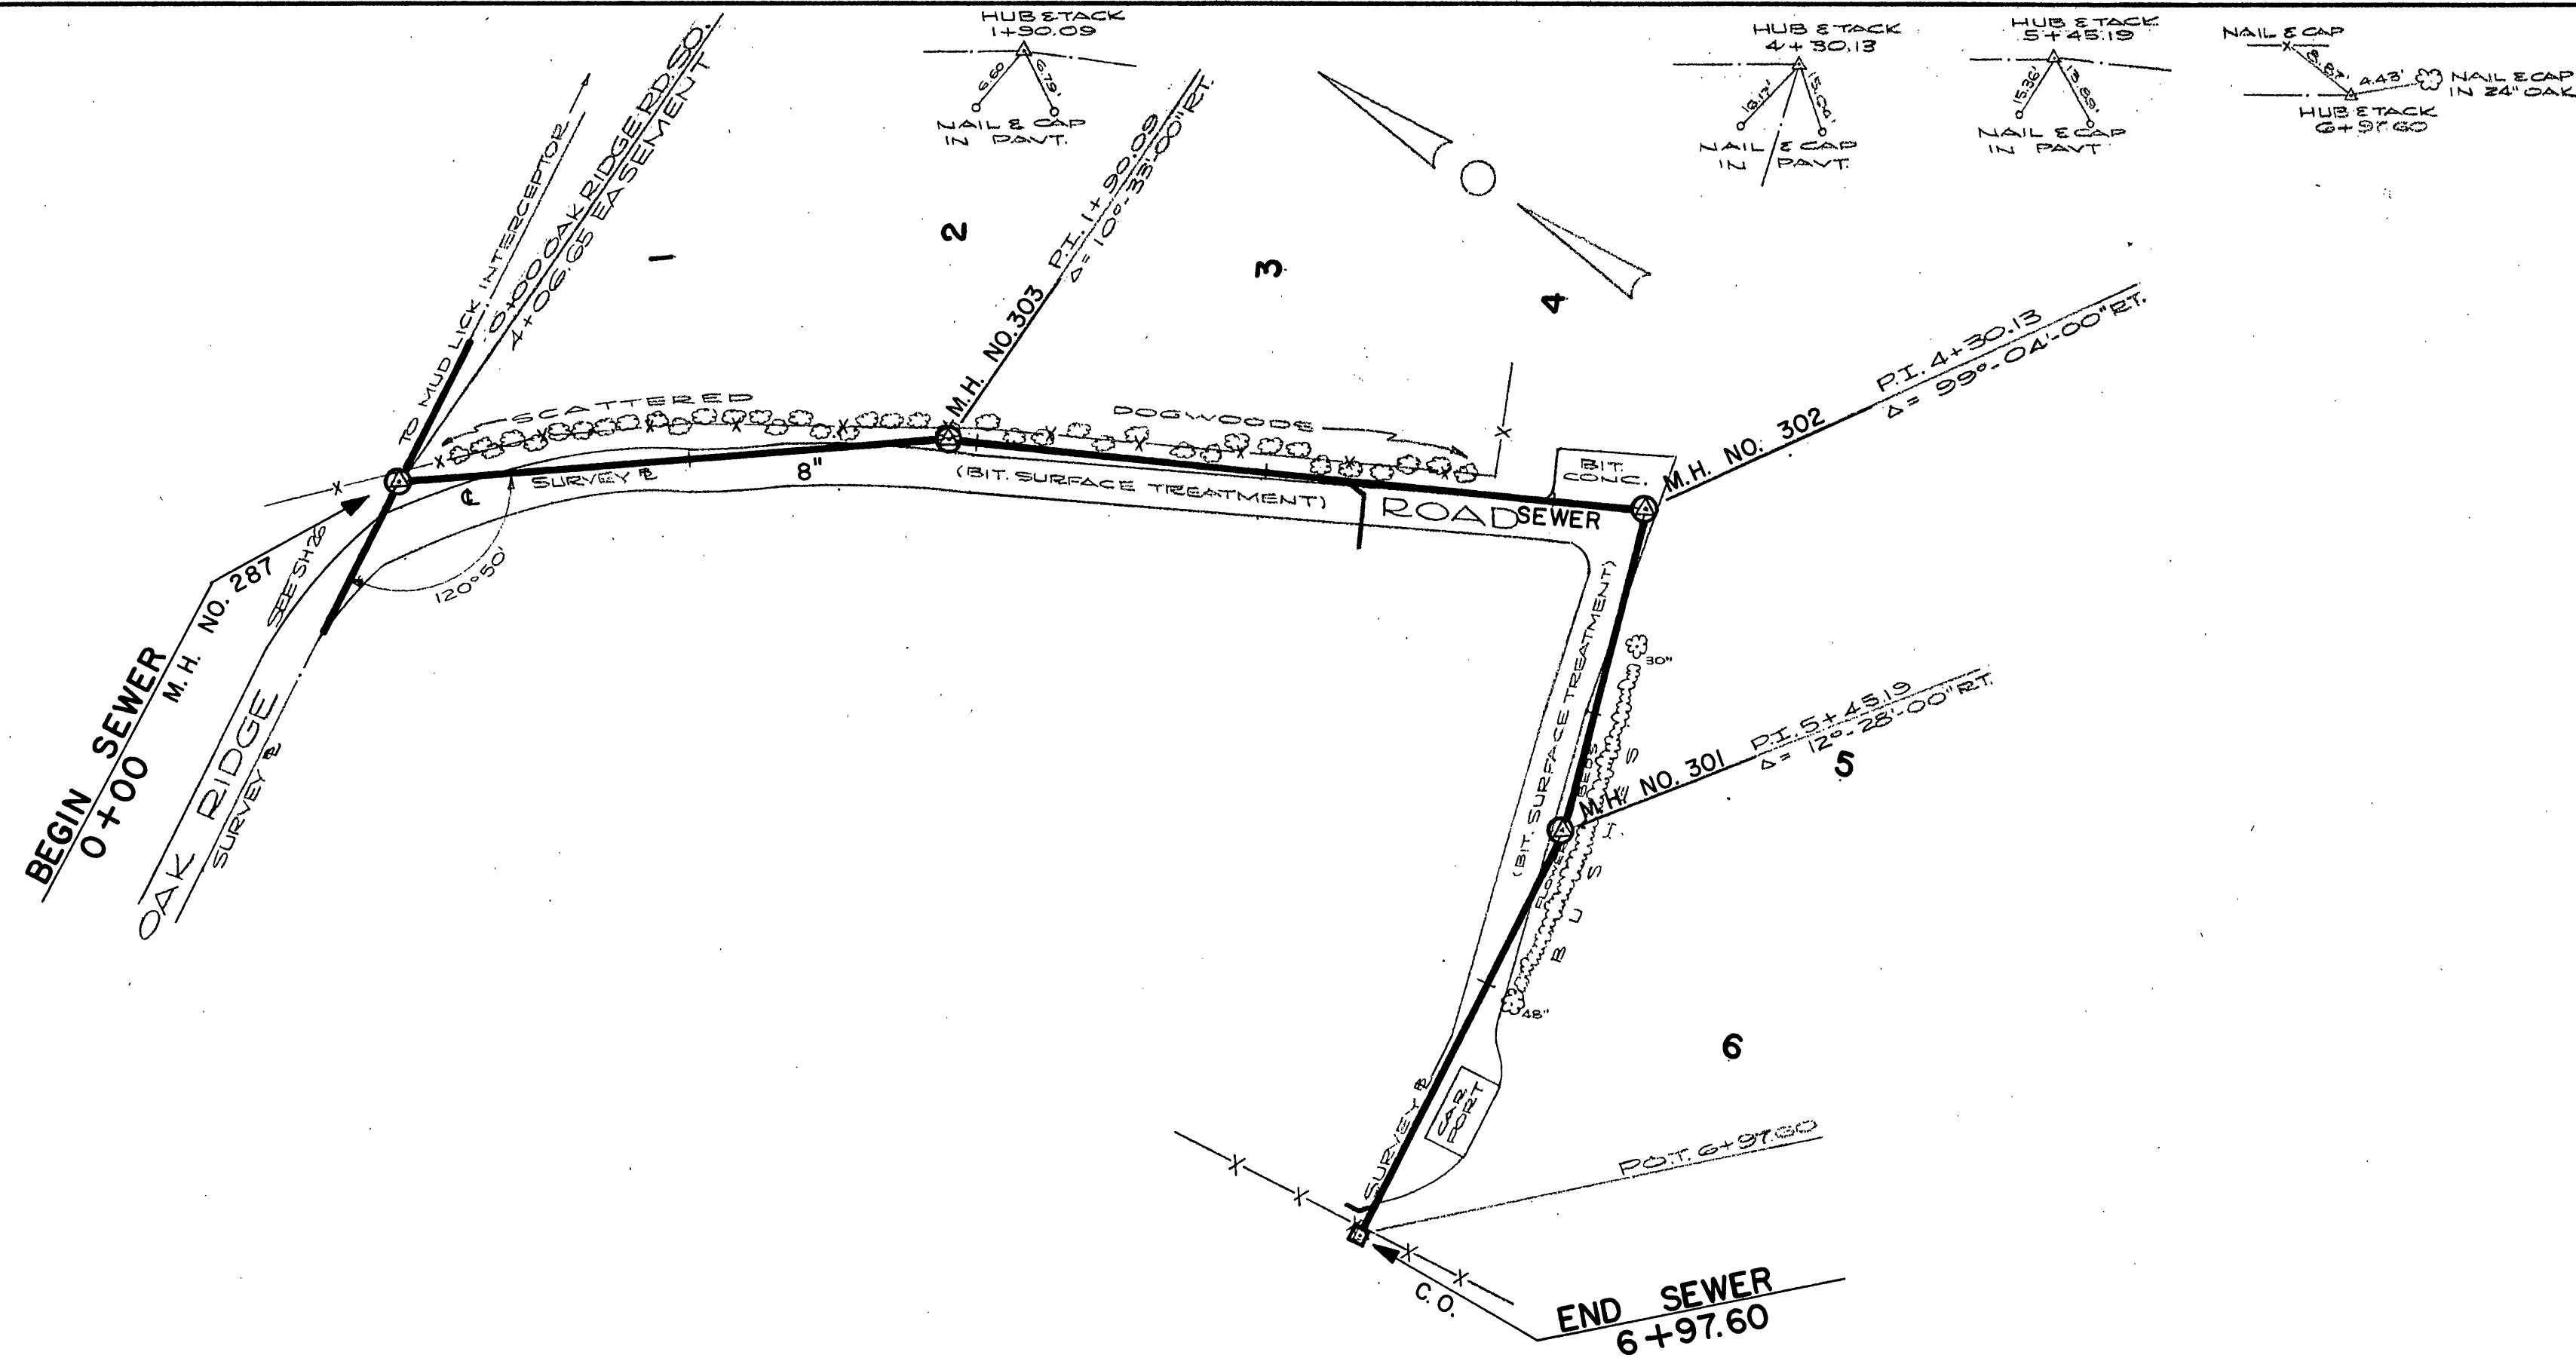


PLAN	DATE	BY
SURVEYED	7-28-64	J.G.B.
PLOTTED	7-28-64	G.E.R.
NOTE BOOK		
NO.		

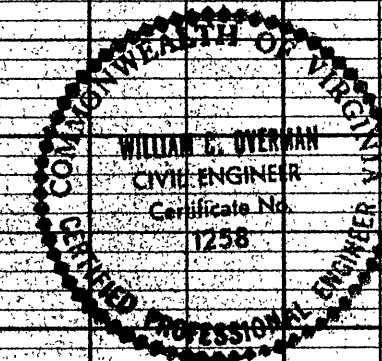

SCALE: 1 IN. = 50 FT.

PROFILE	DATE	BY
SURVEYED	7-28-64	J.G.B.
PLOTTED	7-28-64	G.E.R.
NOTE BOOK		
NO.		

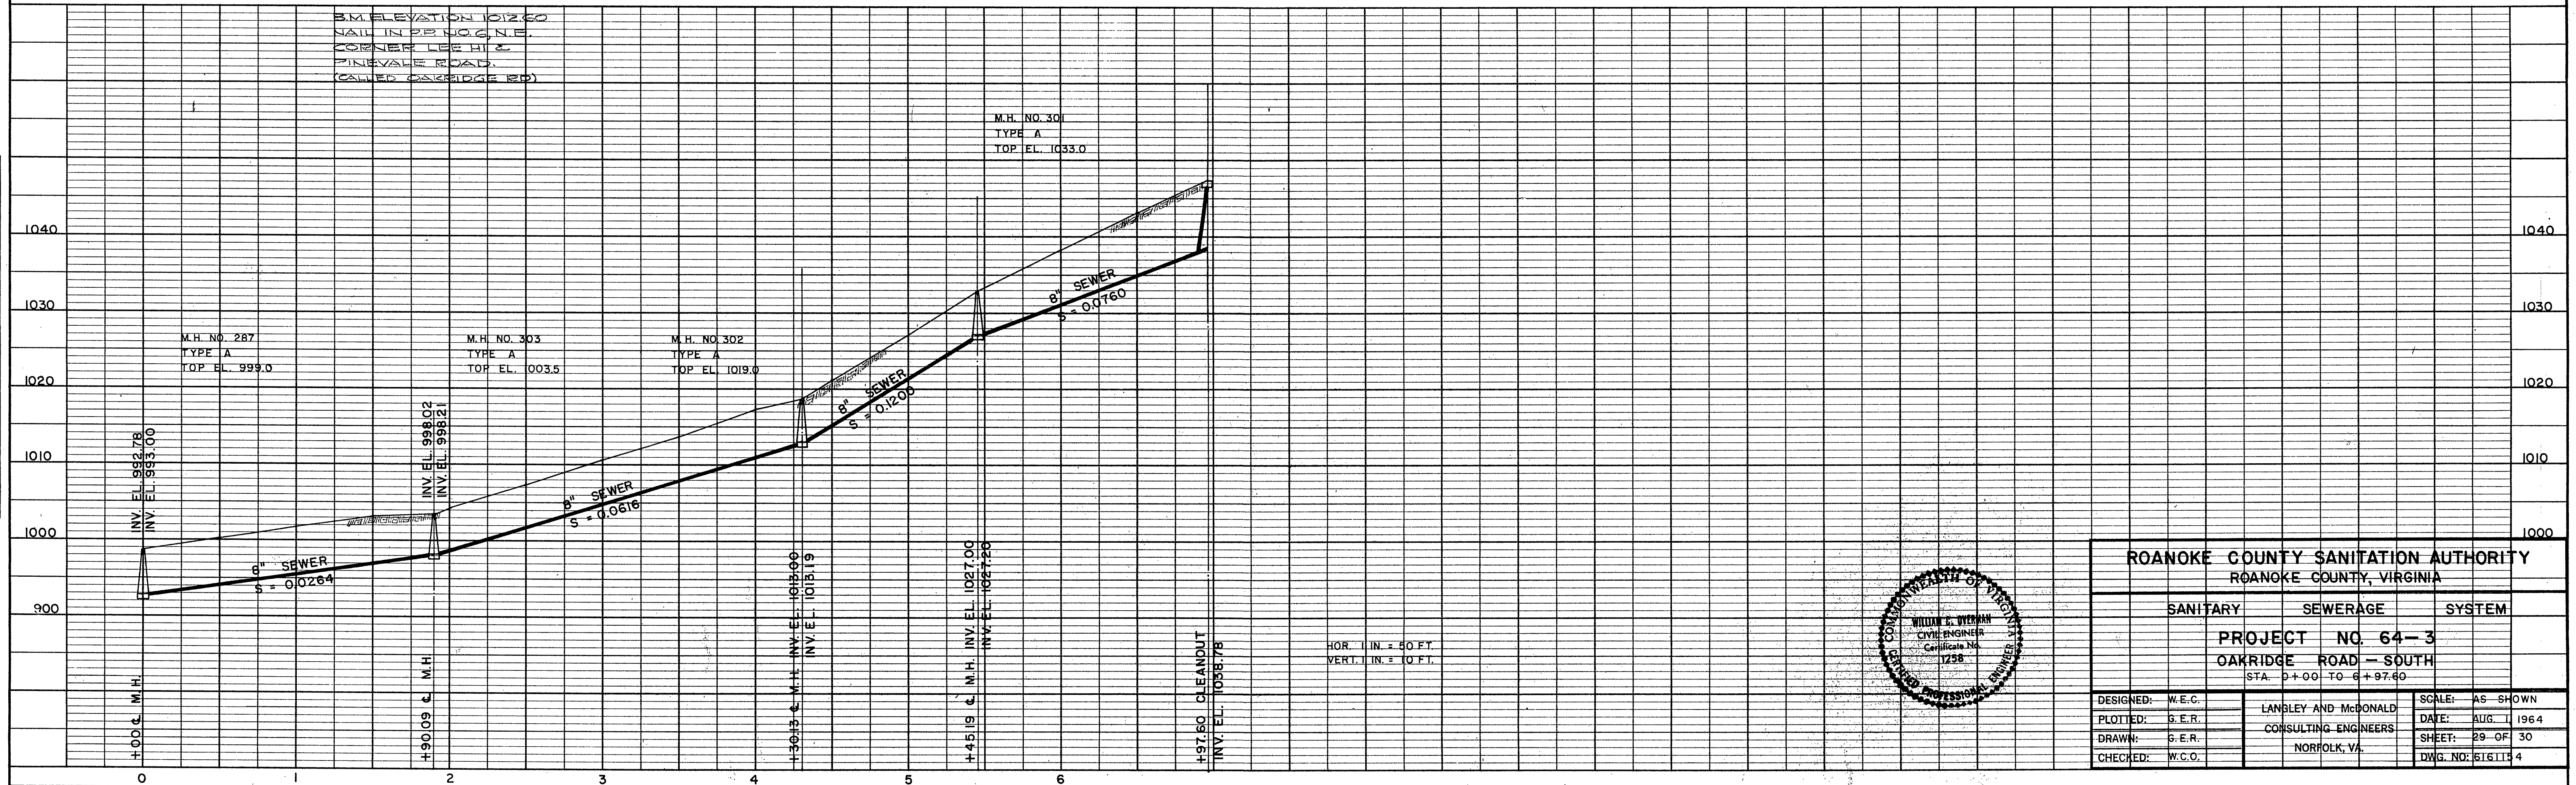

ROANOKE COUNTY SANITATION AUTHORITY		
ROANOKE COUNTY, VIRGINIA		
SANITARY	SEWERAGE	SYSTEM
PROJECT NO. 64-3		
OAKRIDGE ROAD - SOUTH		
STA. 0+00 TO 6+97.60		
DESIGNED: W.E.C.	LANBLEY AND McDONALD	SCALE: AS SHOWN
PLOTTED: G.E.R.	CONSULTING ENGINEERS	DATE: AUG. 1, 1964
DRAWN: G.E.R.	NORFOLK, VA.	SHEET: 29 OF 30
CHECKED: W.C.O.		DWG. NO: 6161134