



PLAN	DATE
SURVEYED	5-27-64
PLOTTED	5-27-64
NOTE BOOK	
NO.	

PROFILE	DATE
SURVEYED	5-27-64
GRADES CHECKED	5-27-64
NOTE BOOK	
NO.	

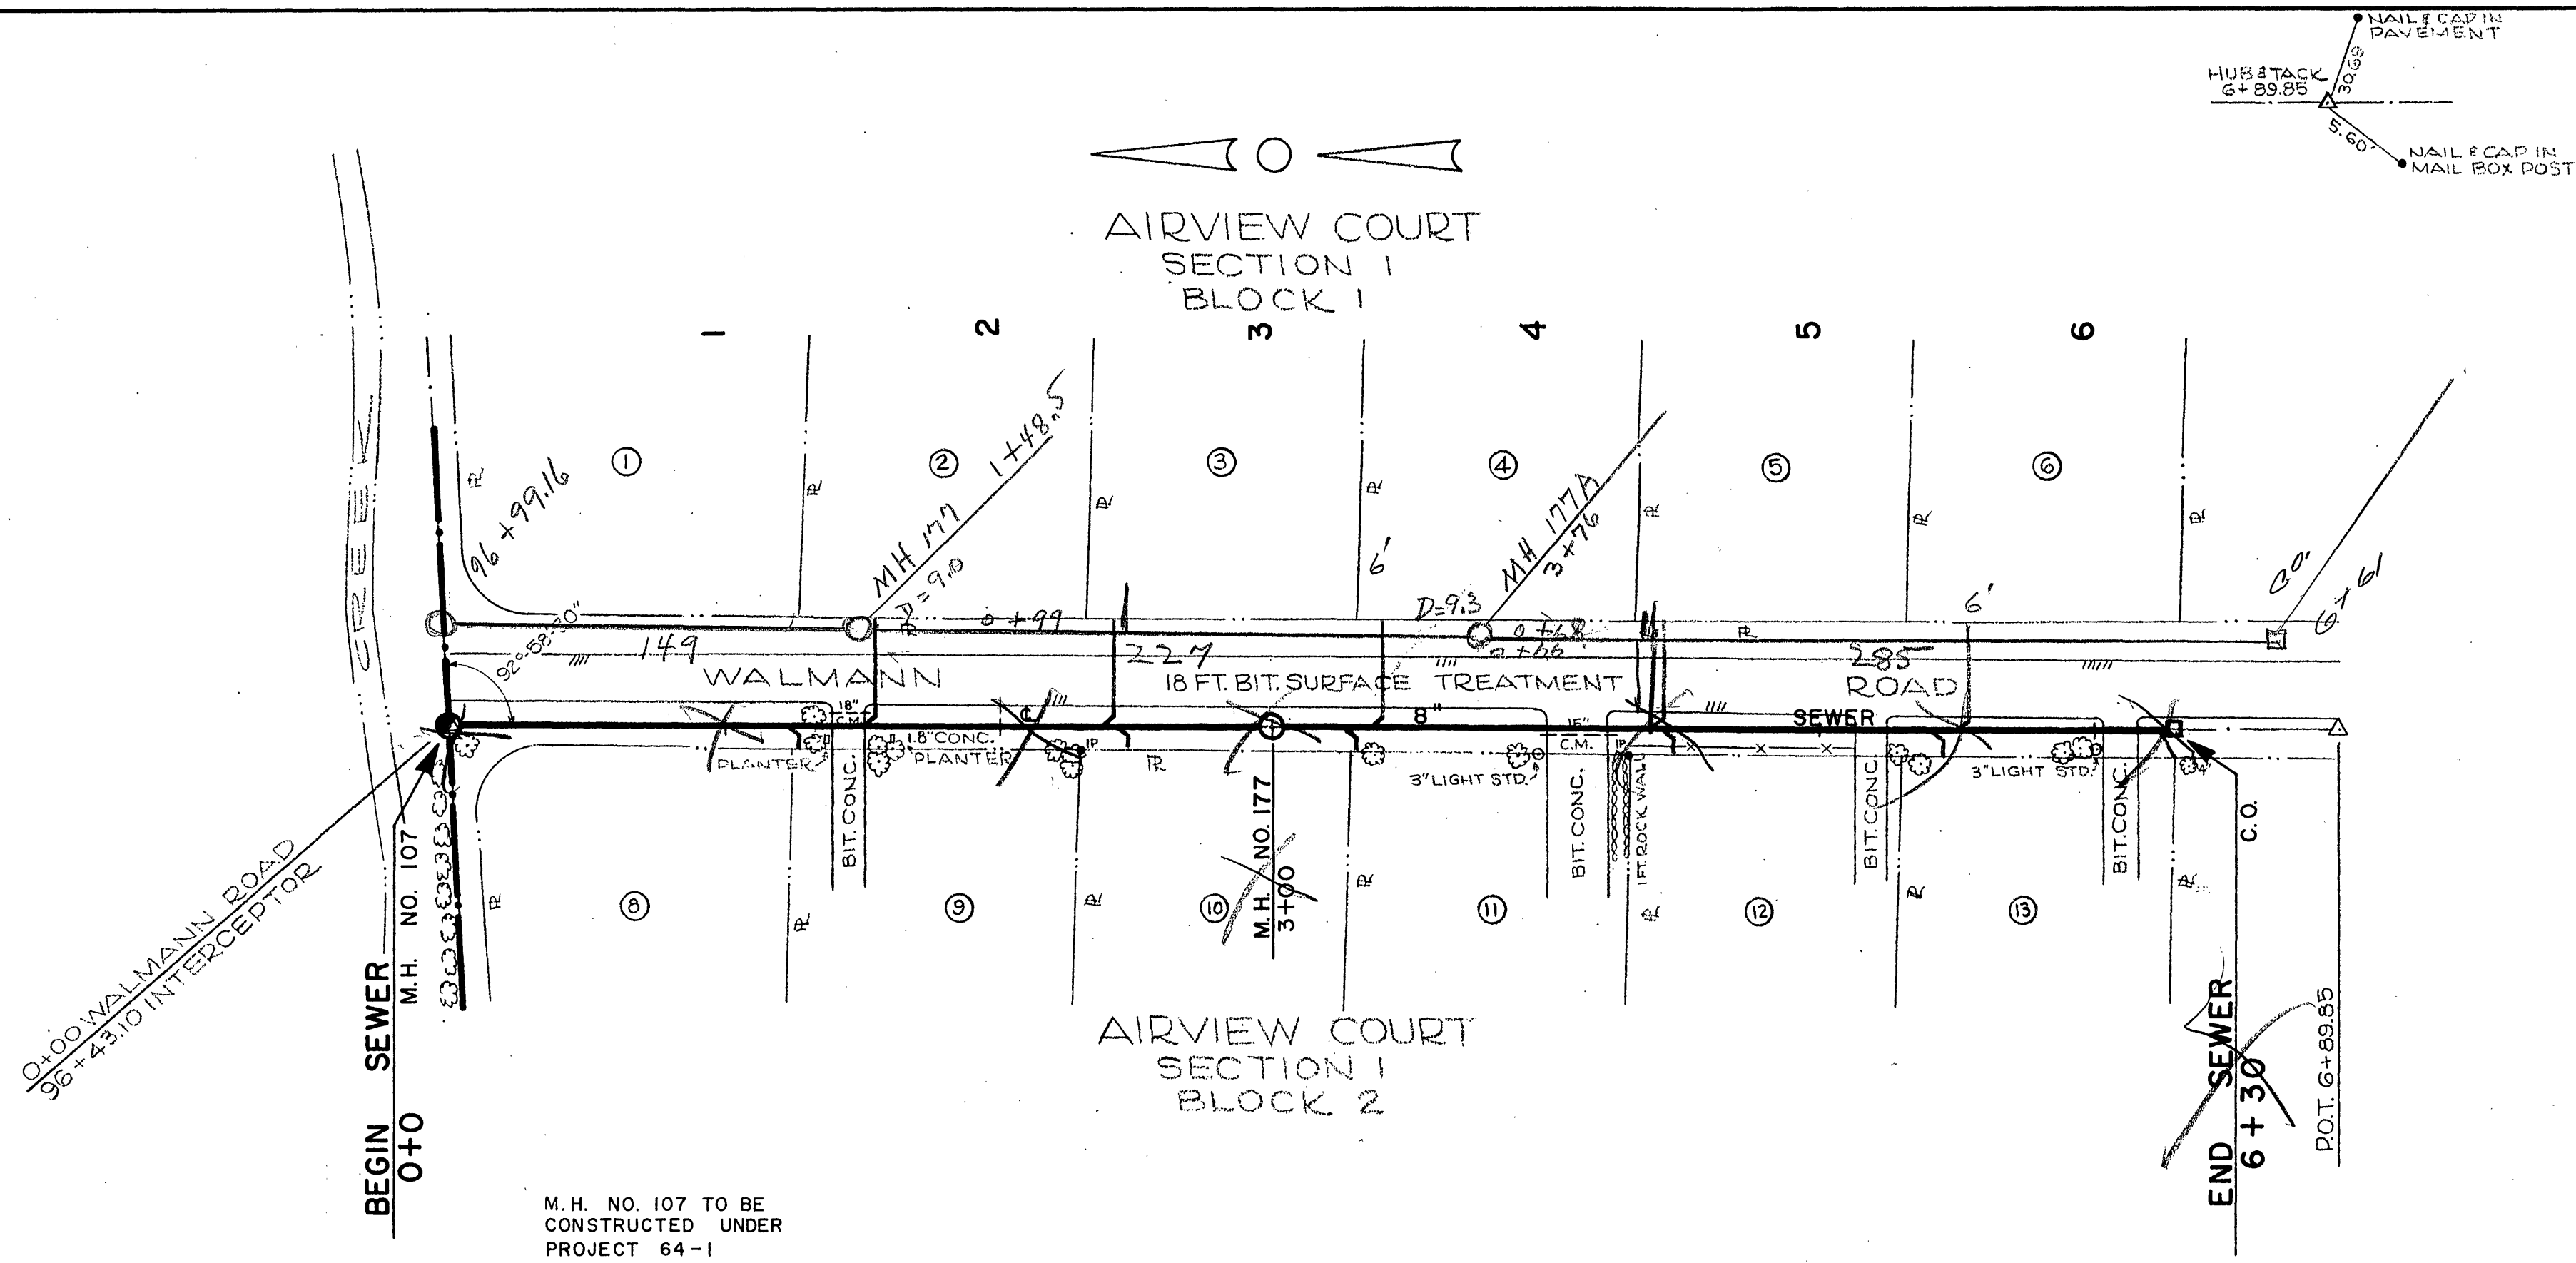

SCALE: 1 IN. = 50 FT.

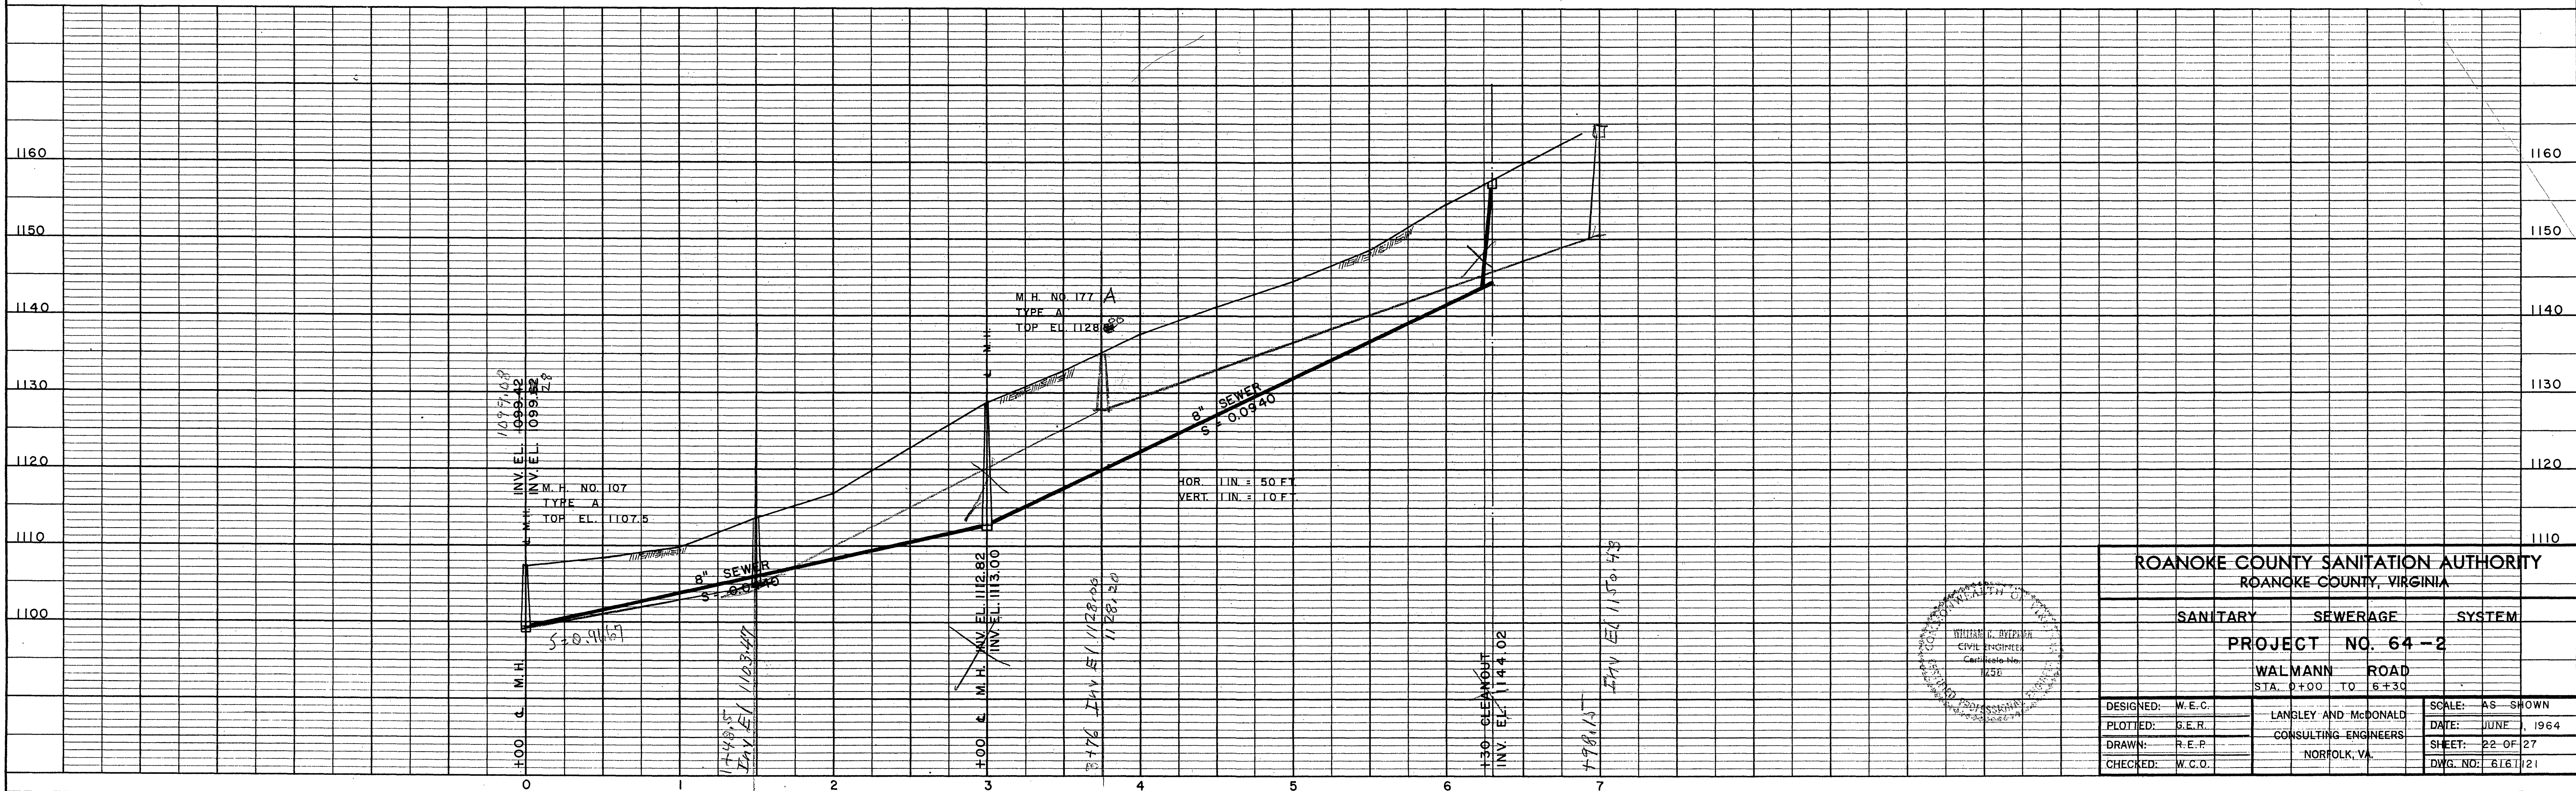

ROANOKE COUNTY SANITATION AUTHORITY ROANOKE COUNTY, VIRGINIA		
SANITARY	SEWERAGE	SYSTEM
PROJECT NO. 64-2		
WALMANN ROAD		
STA. 0+00 TO 6+30		
DESIGNED: W.E.C.	LANGLEY AND McDONALD	SCALE: AS SHOWN
PLOTTED: S.E.R.	CONSULTING ENGINEERS	DATE: JUNE 1, 1964
DRAWN: R.E.P.	NORFOLK, VA.	SHEET: 22 OF 27
CHECKED: W.C.O.		DWG. NO: 6161/21