




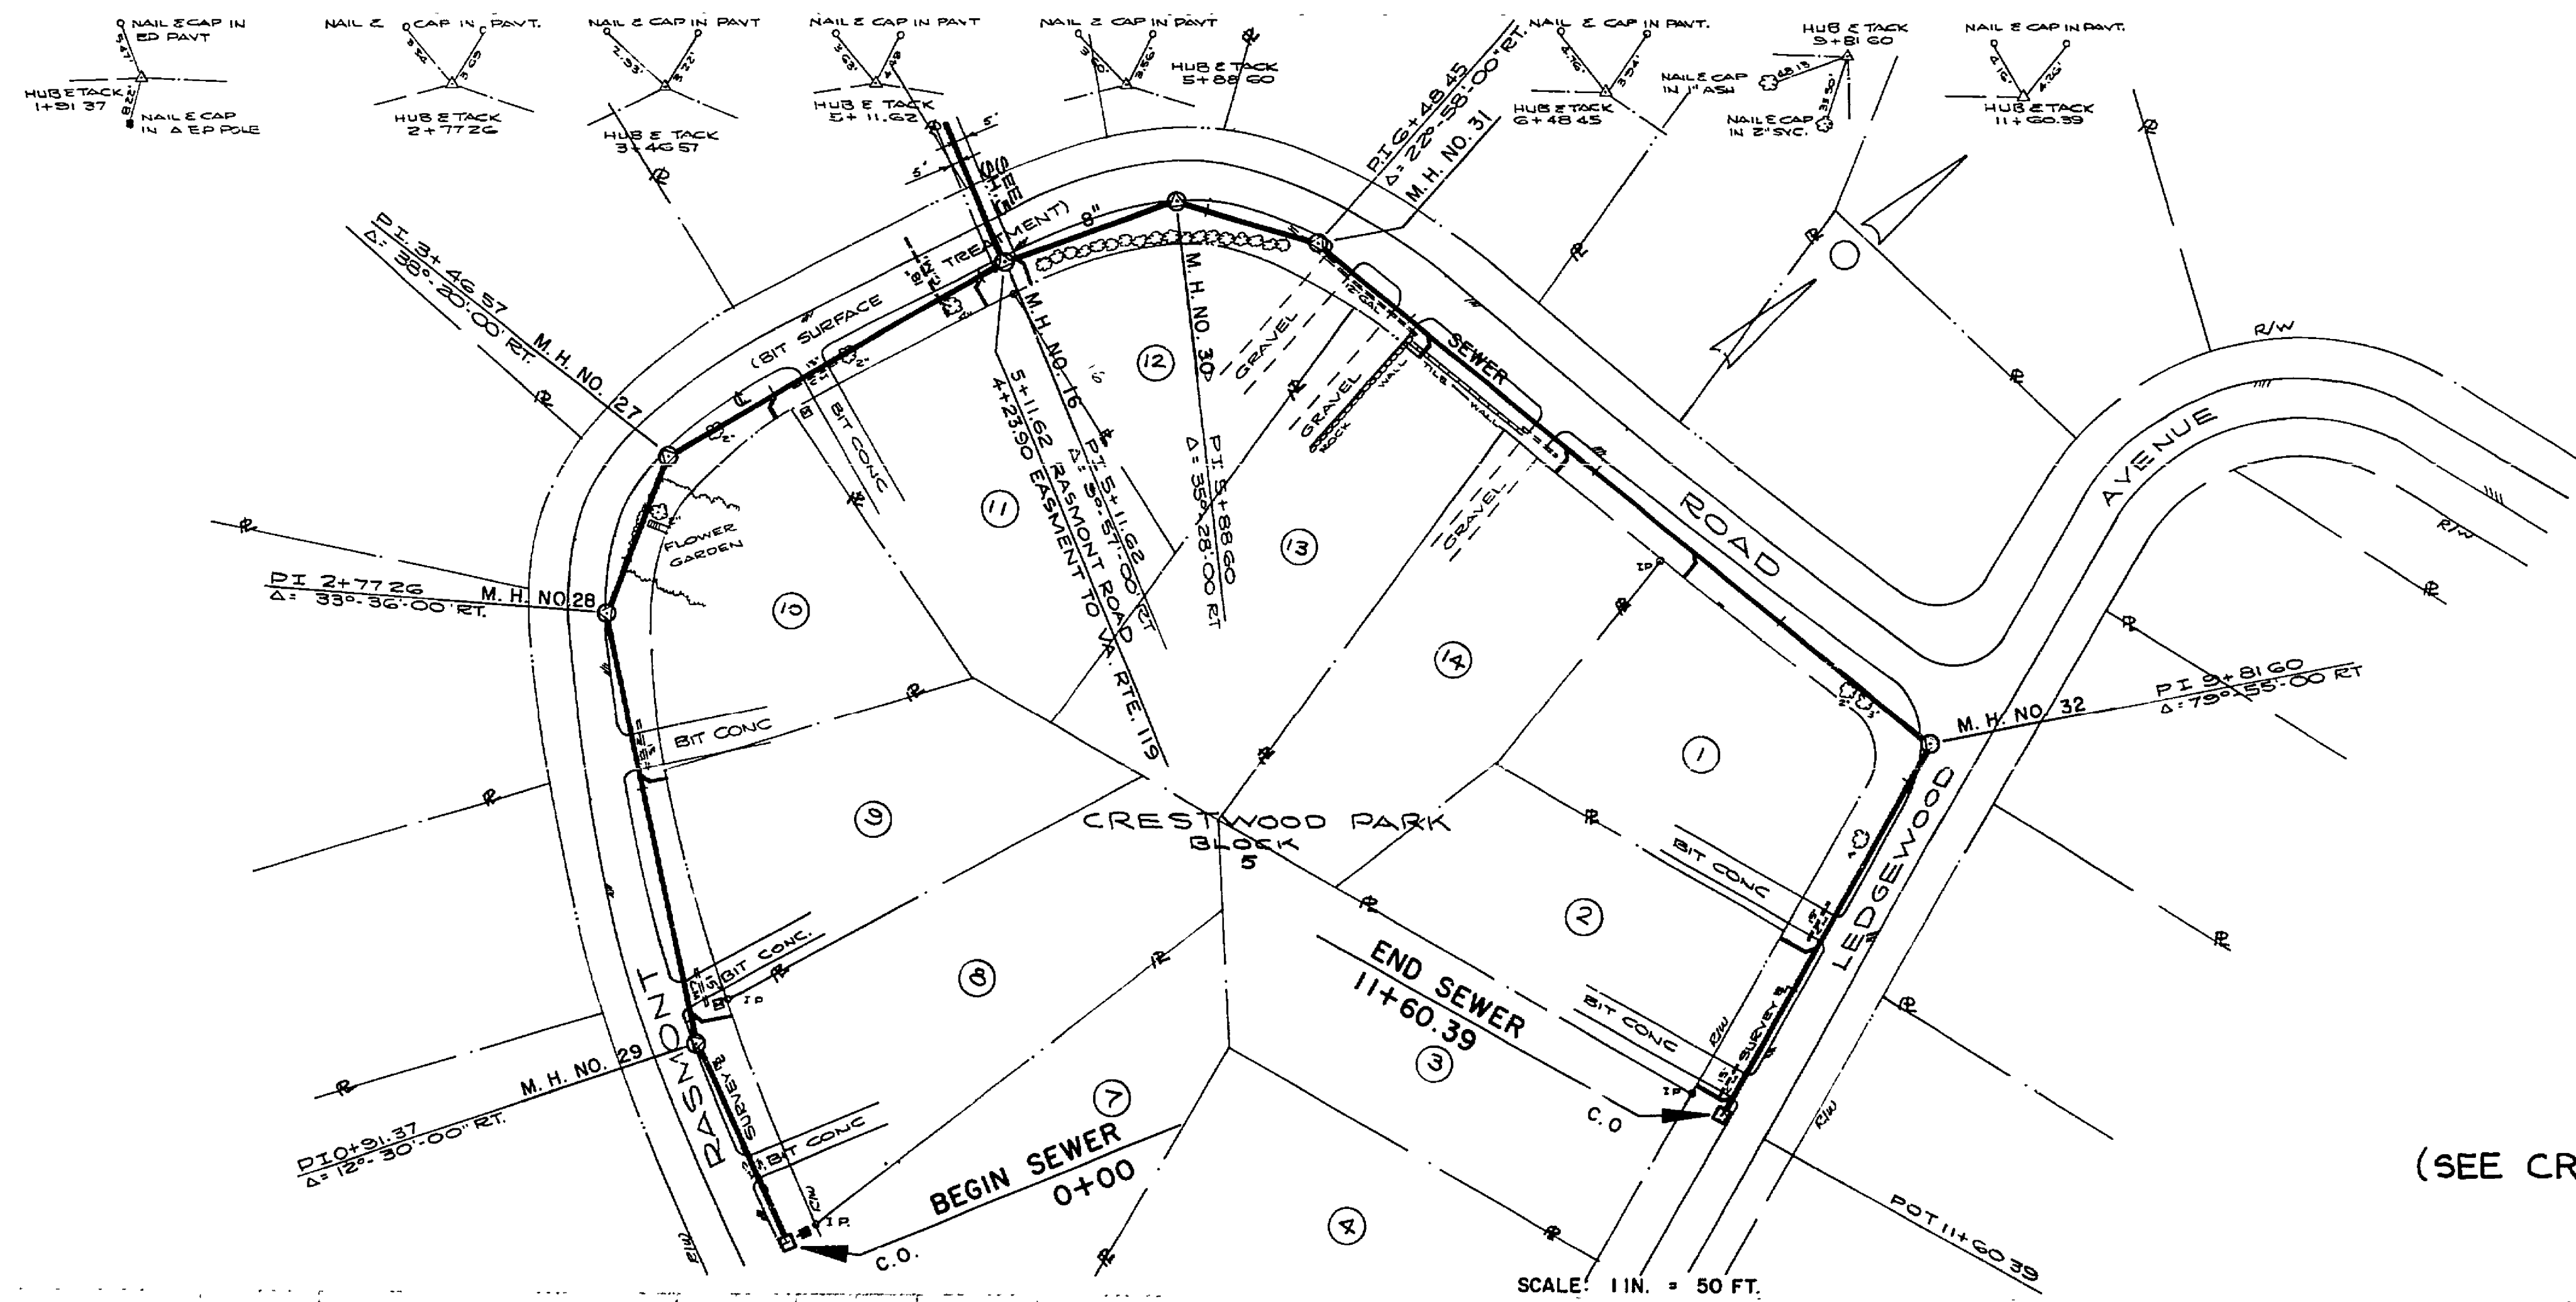

(SEE CRESTWOOD PARK PLAT)

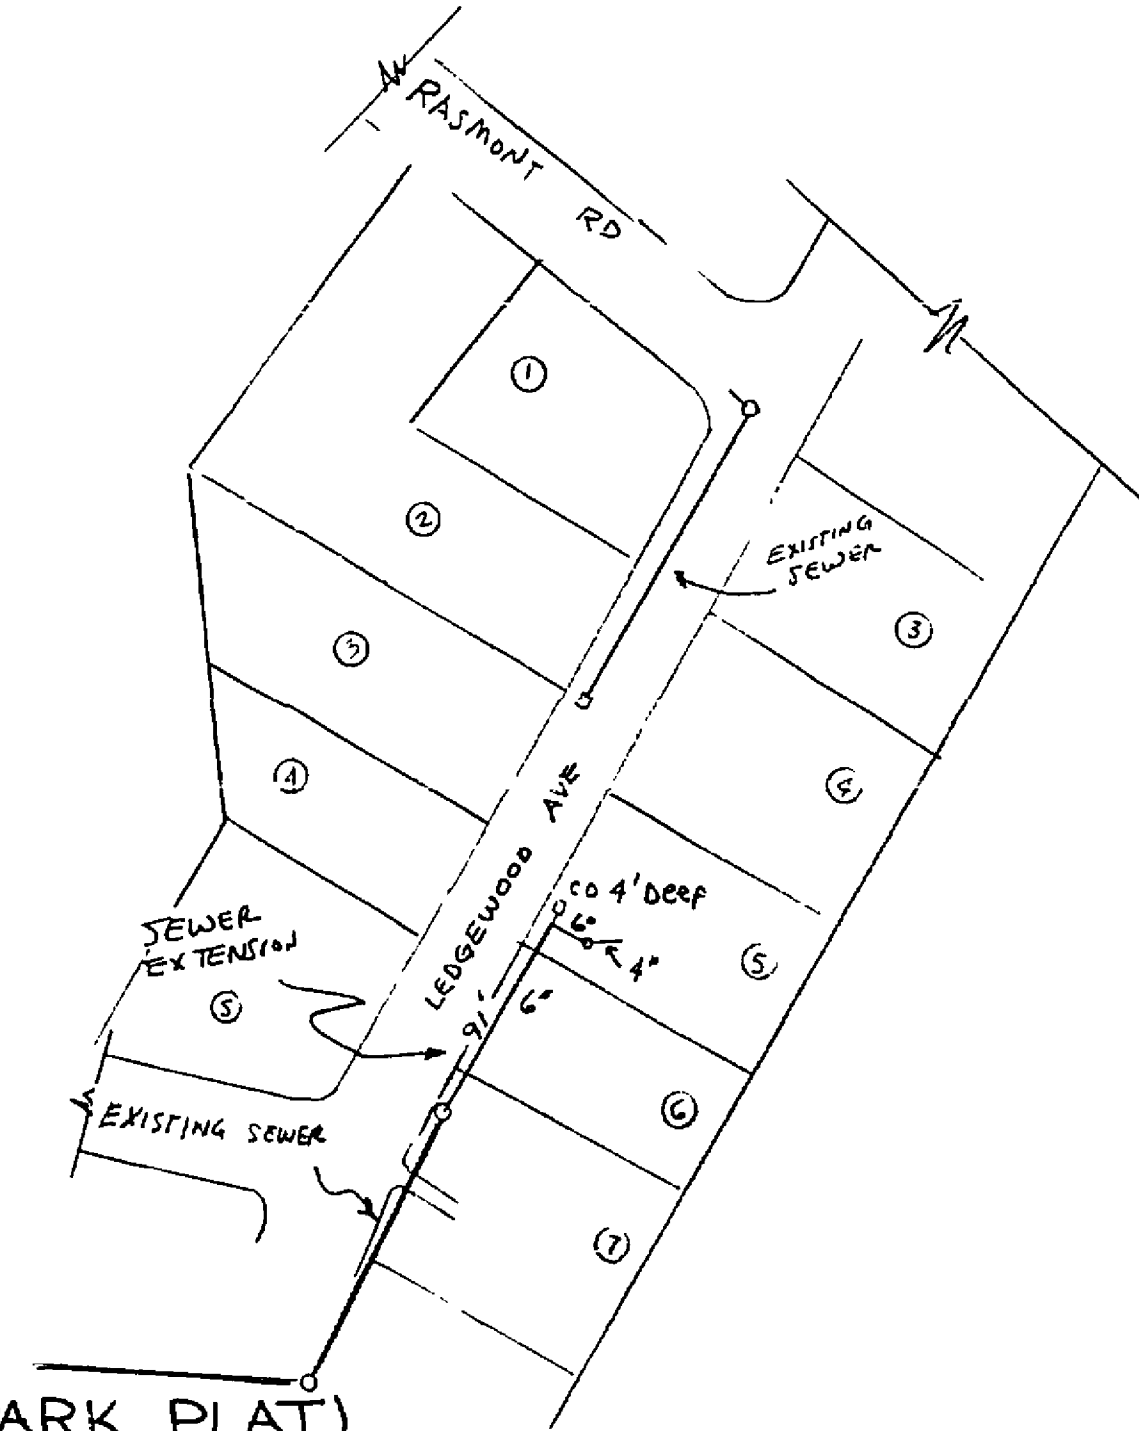

PROFILE
NOTE: SEE CRESTWOOD PARK PLAT FOR M.H. NO. 27, 28, 29, 30, 31, 32.

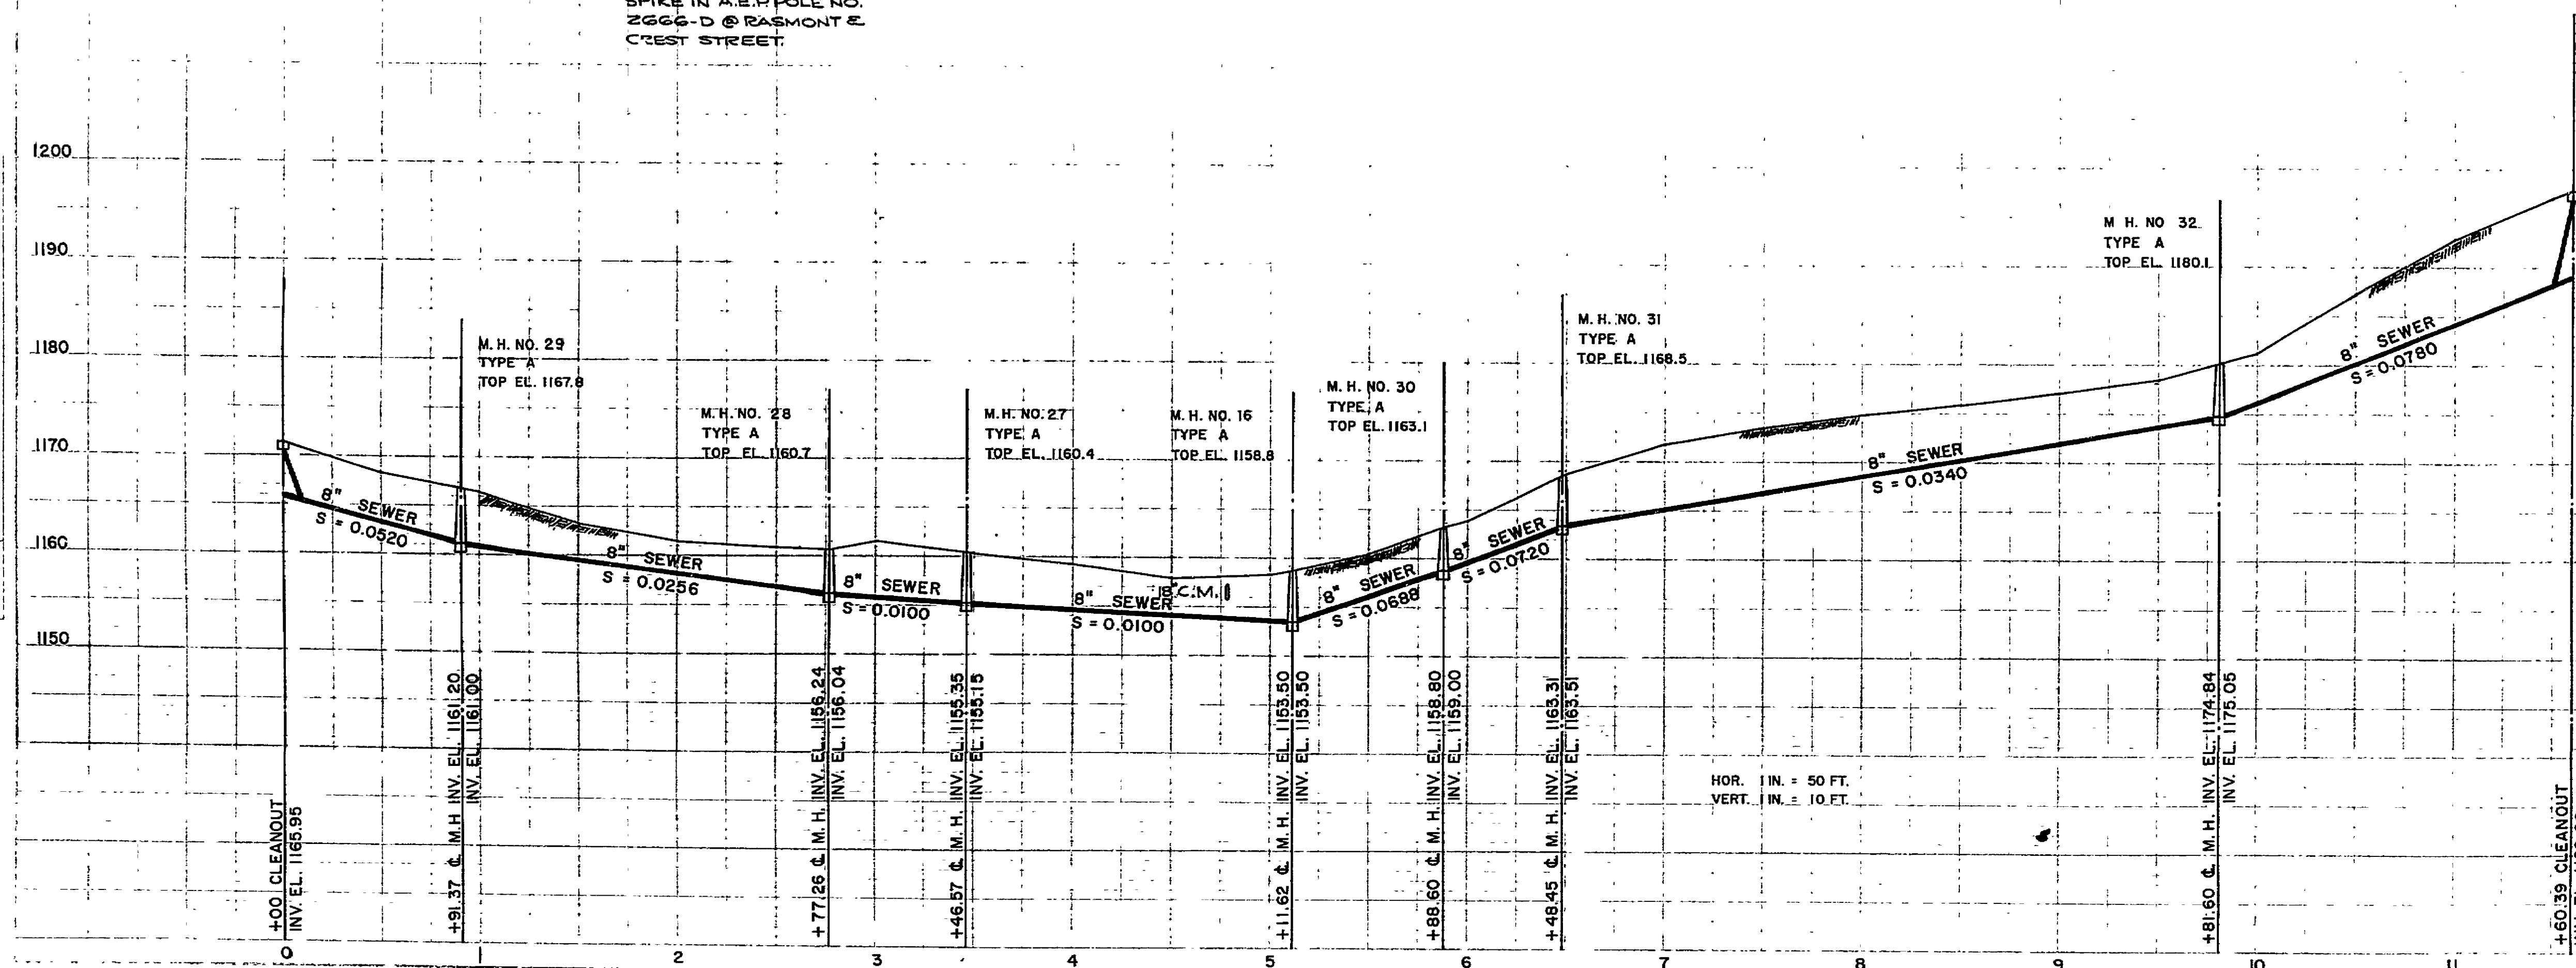

REV 4/16/97 LG

ROANOKE COUNTY SANITATION AUTHORITY
ROANOKE COUNTY, VIRGINIA

SANITARY SEWERAGE SYSTEM

PROJECT NO. 65-1

RASMONT ROAD

STA 0+00 TO 11+60.39

DESIGNED: W.E.C.
PLOTTED: G.E.R.
DRAWN: G.E.R.
CHECKED: W.C.O.

LANGLEY, McDONALD
AND OVERMAN
CONSULTING ENGINEERS
NORFOLK, VA

SCALE: AS SHOWN
DATE: JUNE 1, 1965
SHEET: 7 OF 20
DWG. NO: 6161214