



PLAN	DATE	BY	CHECKED
NO.	02/28/65	G.E.G.	G.E.G.
NOTE BOOK			
NO.			

PROFILE	DATE	BY	CHECKED
NO.	02/28/65	G.E.G.	G.E.G.
NOTE BOOK			
NO.			

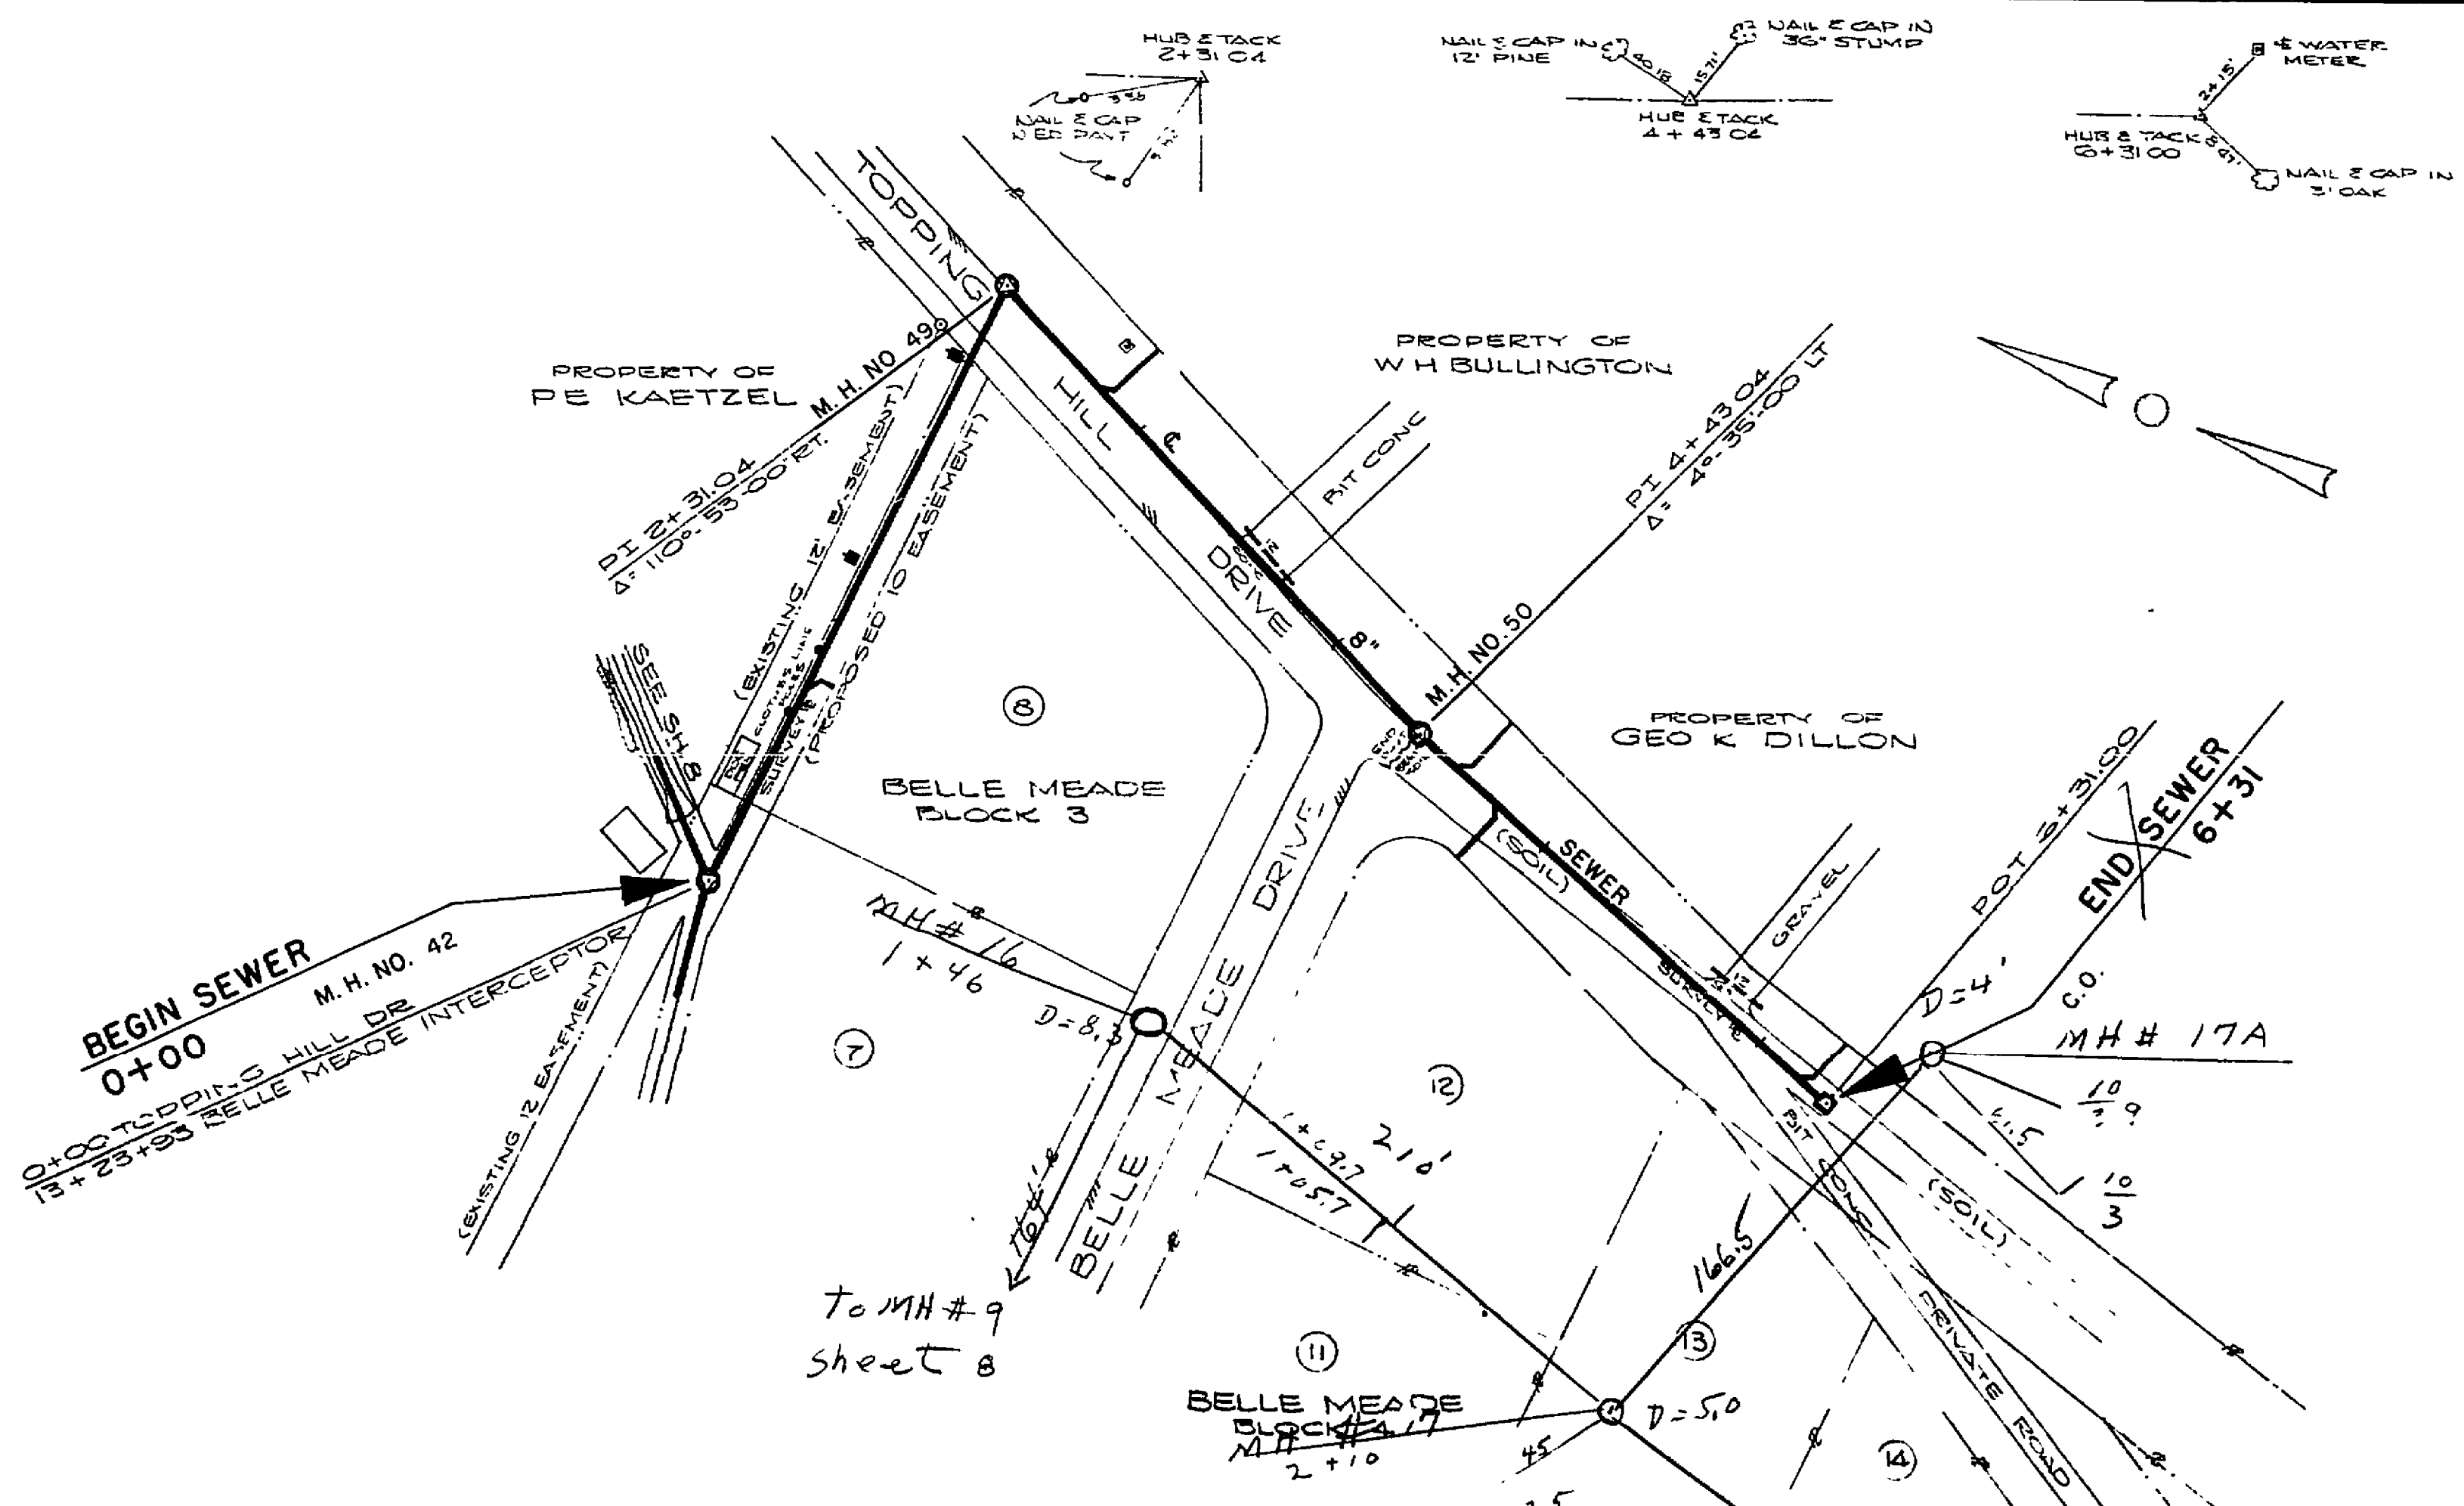


Repeat Note on Sheet B

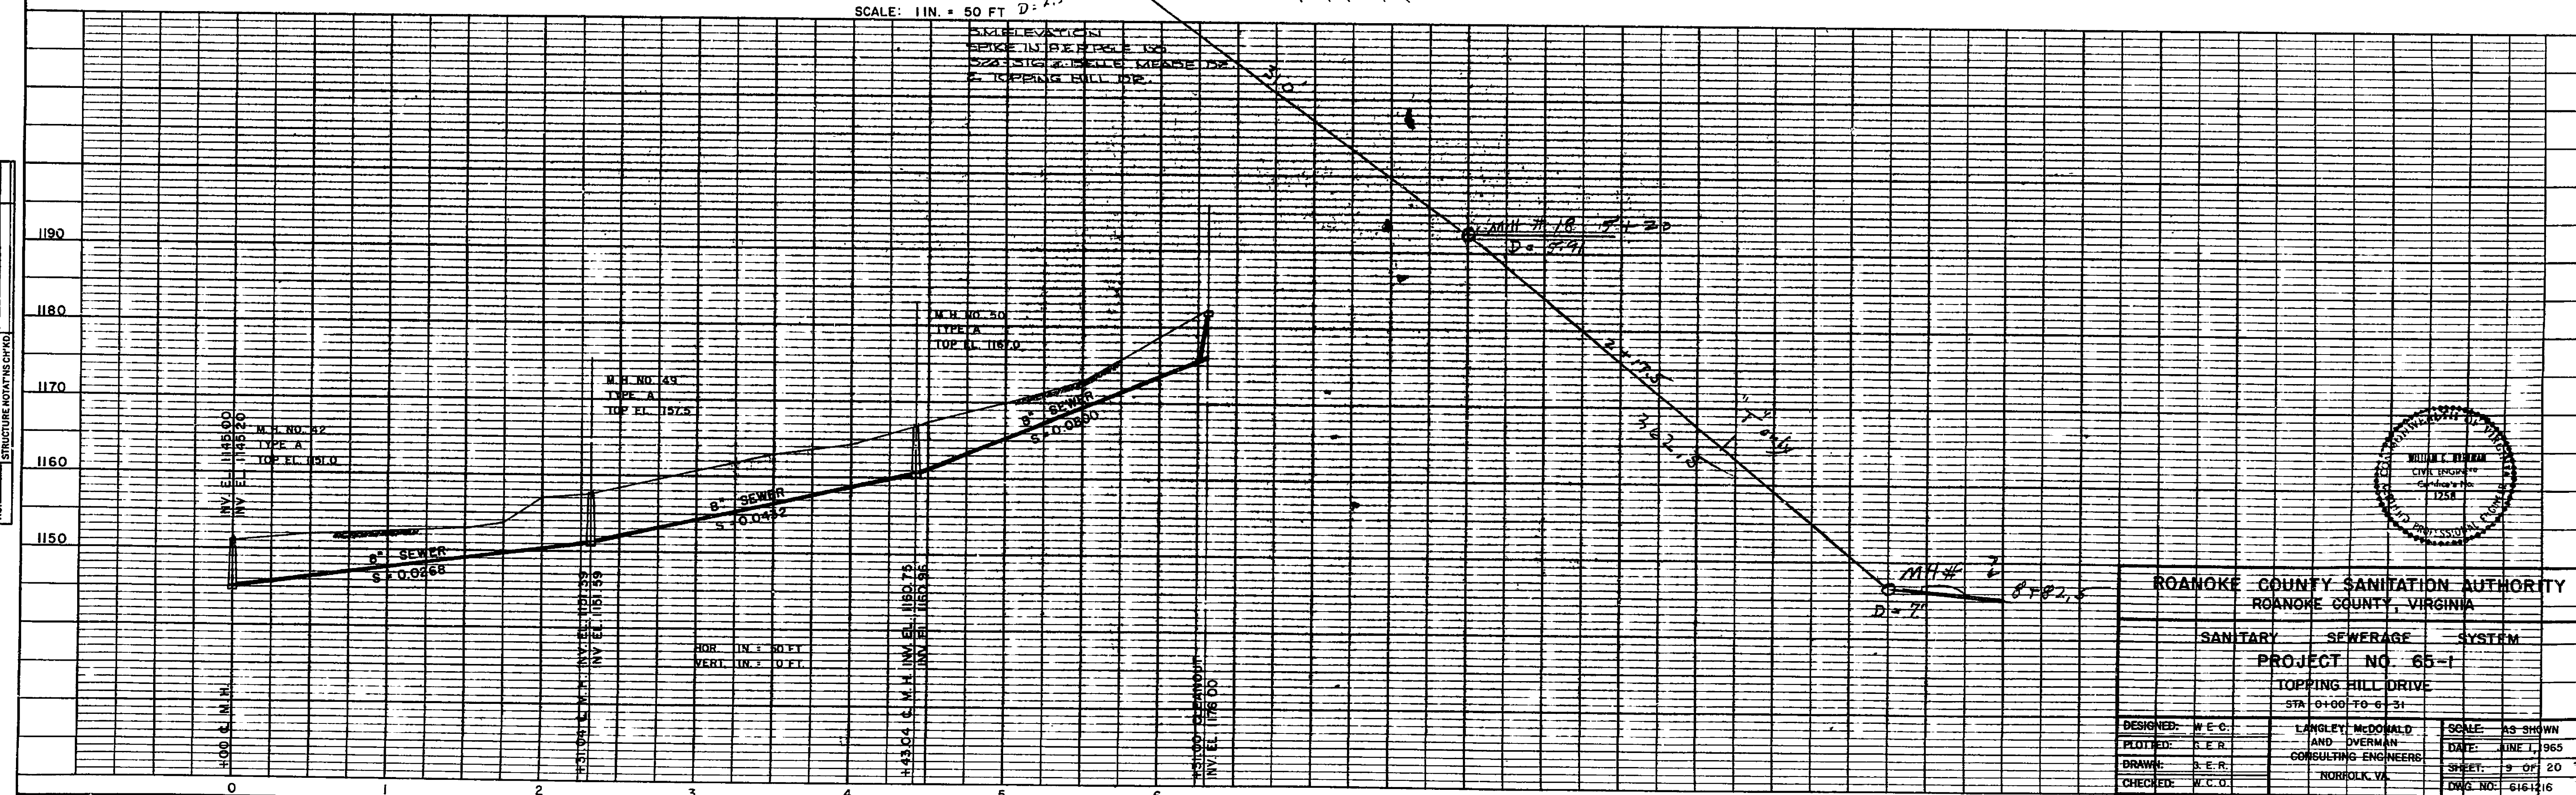

ROANOKE COUNTY SANITATION AUTHORITY ROANOKE COUNTY, VIRGINIA			
SANITARY SEWERAGE SYSTEM			
PROJECT NO. 65-1			
TOPPING HILL DRIVE			
STA. 0+00 TO 6+31			
DESIGNED:	W.E.C.	LANGLEY, McDONALD, AND OVERMAN	SCALE: AS SHOWN
PLOTTED:	J.E.R.	CONSULTING ENGINEERS	DATE: JUNE 1, 1965
DRAWN:	S.E.R.	NORFOLK, VA.	SHEET: 9 OF 20
CHECKED:	W.C.O.		DWG. NO.: 616-1216

PLATE 1 - PLAN - PROFILE O.P.R. & R.E. STANDARD
GILVIE PRESS, INC., BROOKLYN 17, N.Y.

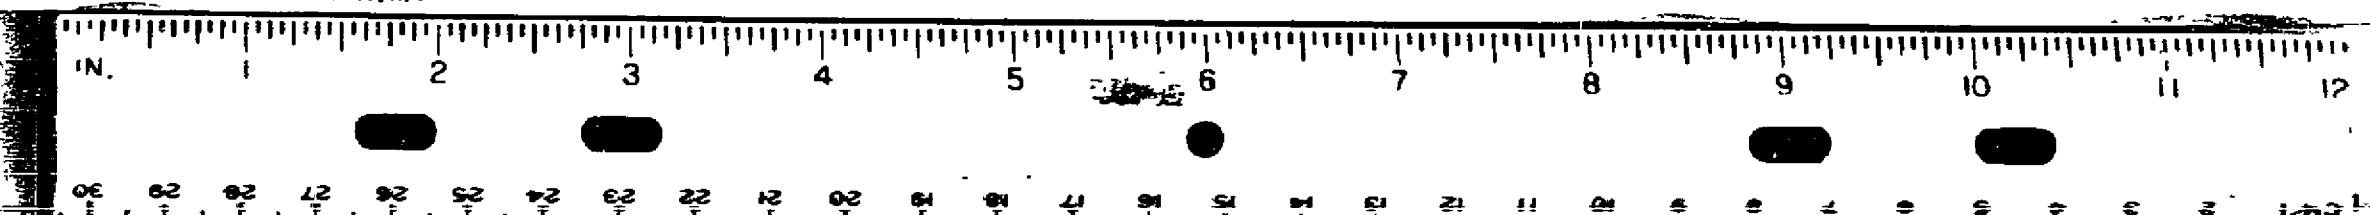

SI-0488