


PROFILE	SURVEYED	BY	DATE
	PLOTTED		
NOTE BOOK	GRADES CHECKED		
	B. M. NOTED		
NO.	STRUCTURE NOTATIONS CHD NO.		

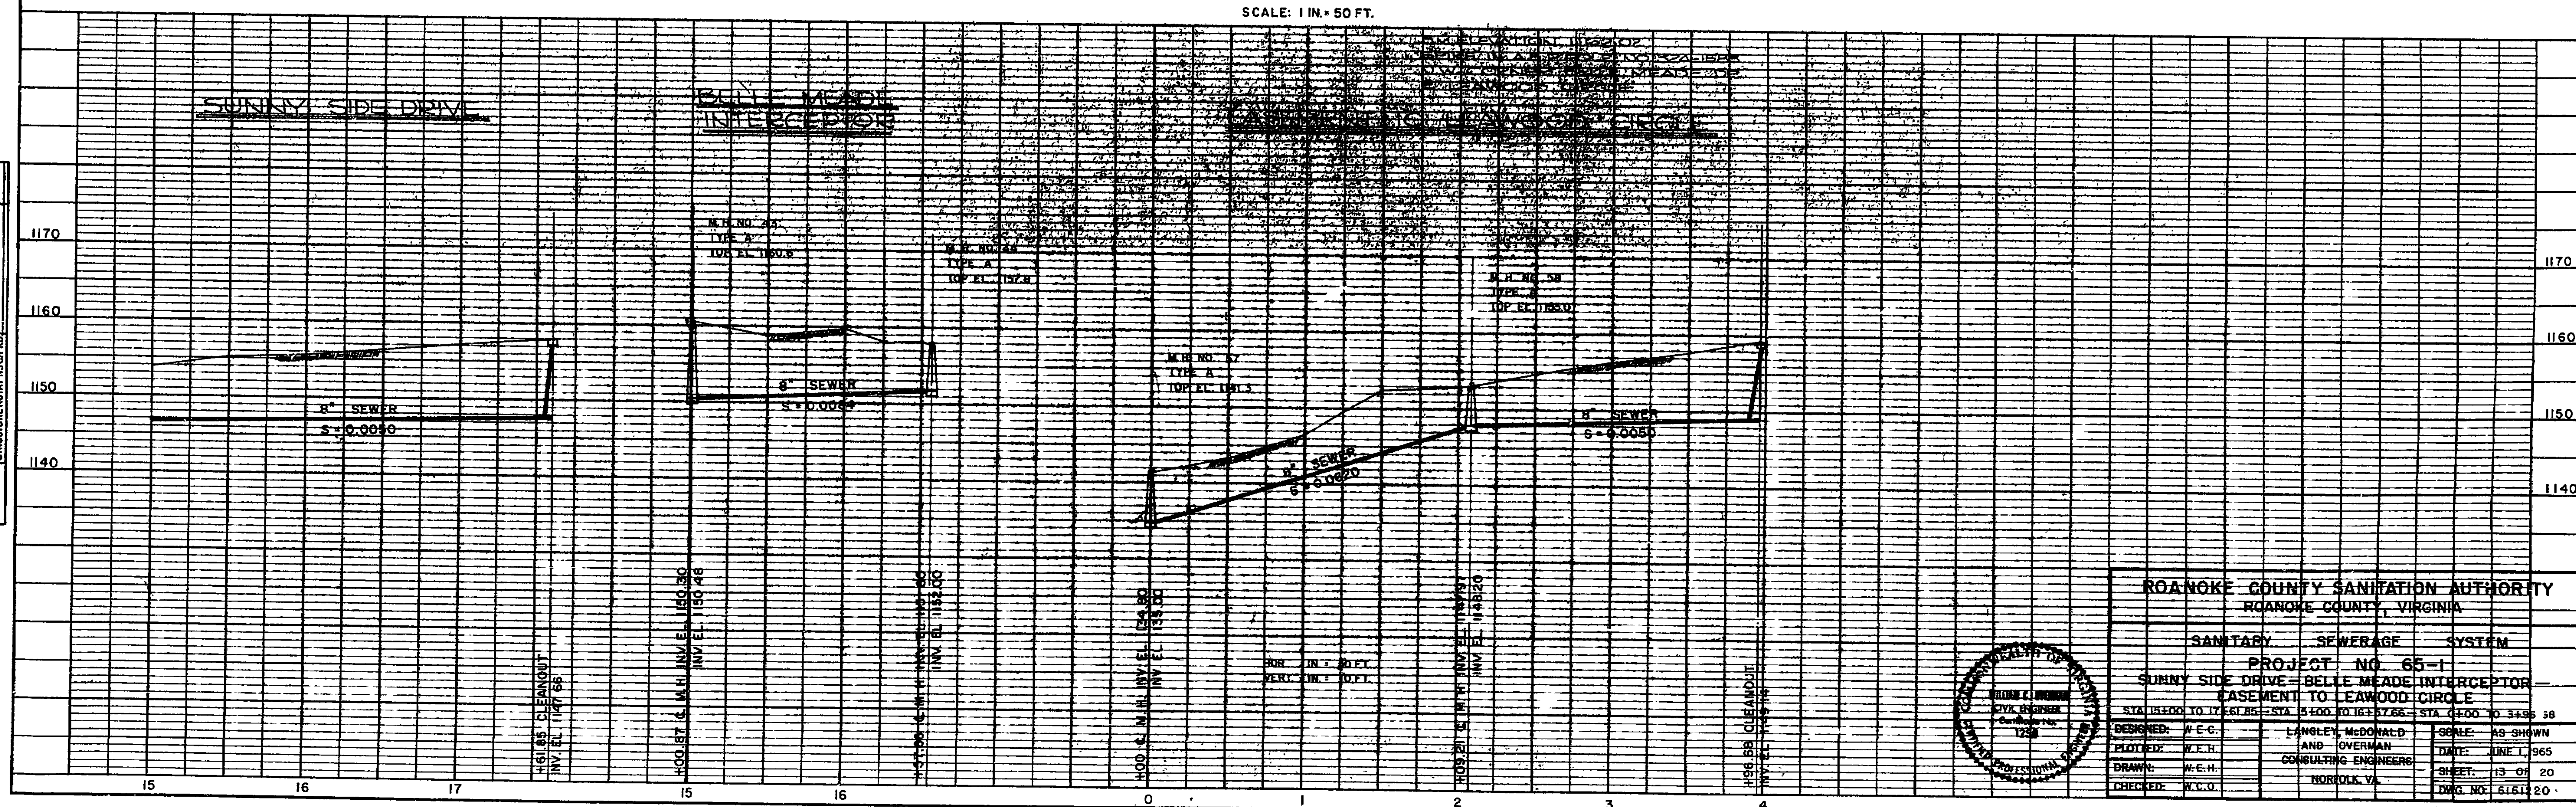

Repeat Note on Sheet 8

SCALE: 1 IN. = 50 FT.

PLATE I - PLAN - PROFILE O. P. R. & R. E. STANDARD
OSILVIE PRESSING INC. - BROOKLYN 17, N. Y.

SI-0492