



PLAN	SURVEYED	DATE
	PLOTTED	BY
NOTE BOOK	NO.	NO.
ALIGNMENT CHECKED	BY	DATE
RT. OF WAY CHECKED	BY	DATE


PROFILE	SURVEYED	DATE
	GRADES CHECKED	BY
NOTE BOOK	NO.	NO.
STRUCTURE NOTATIONS	NO.	NO.

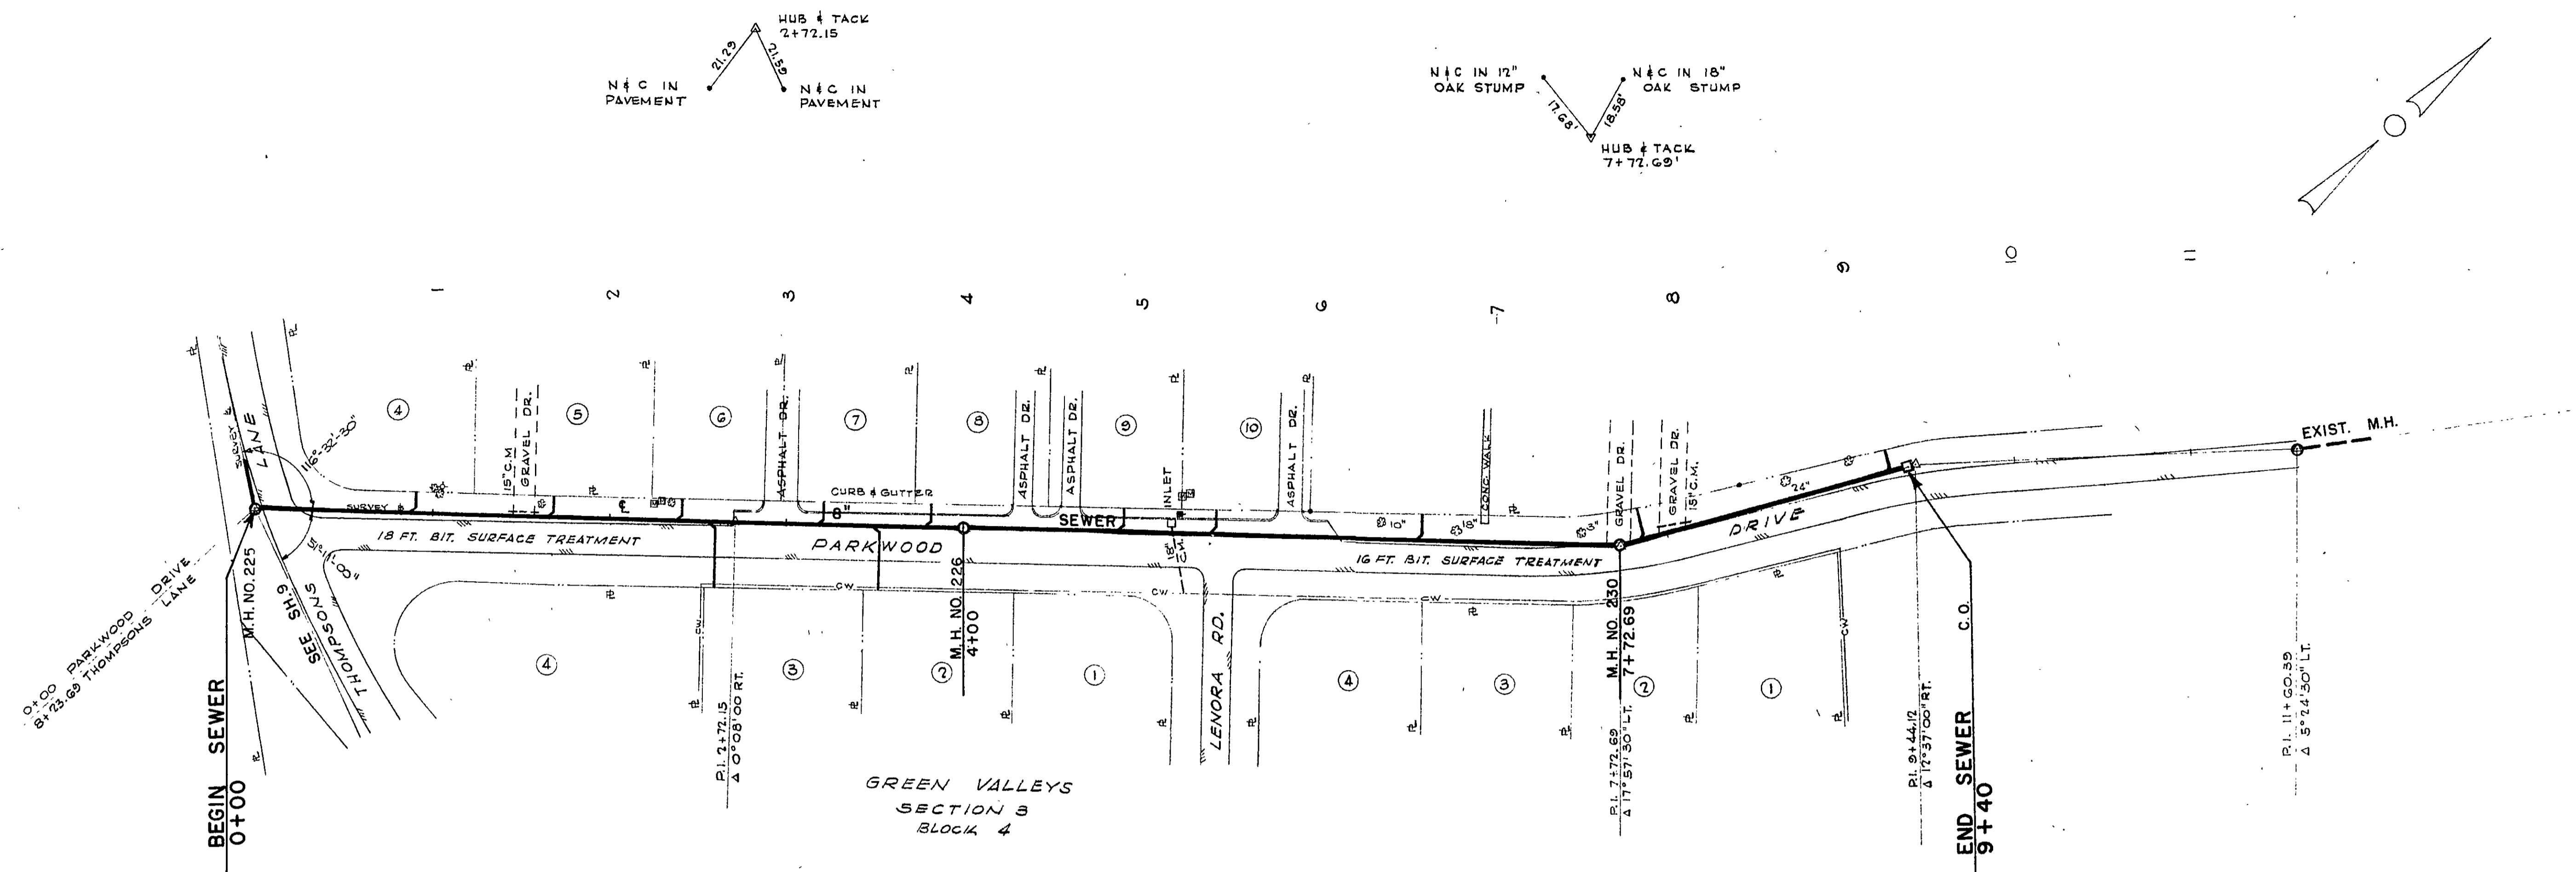

SCALE = 1 IN. = 50 FT.

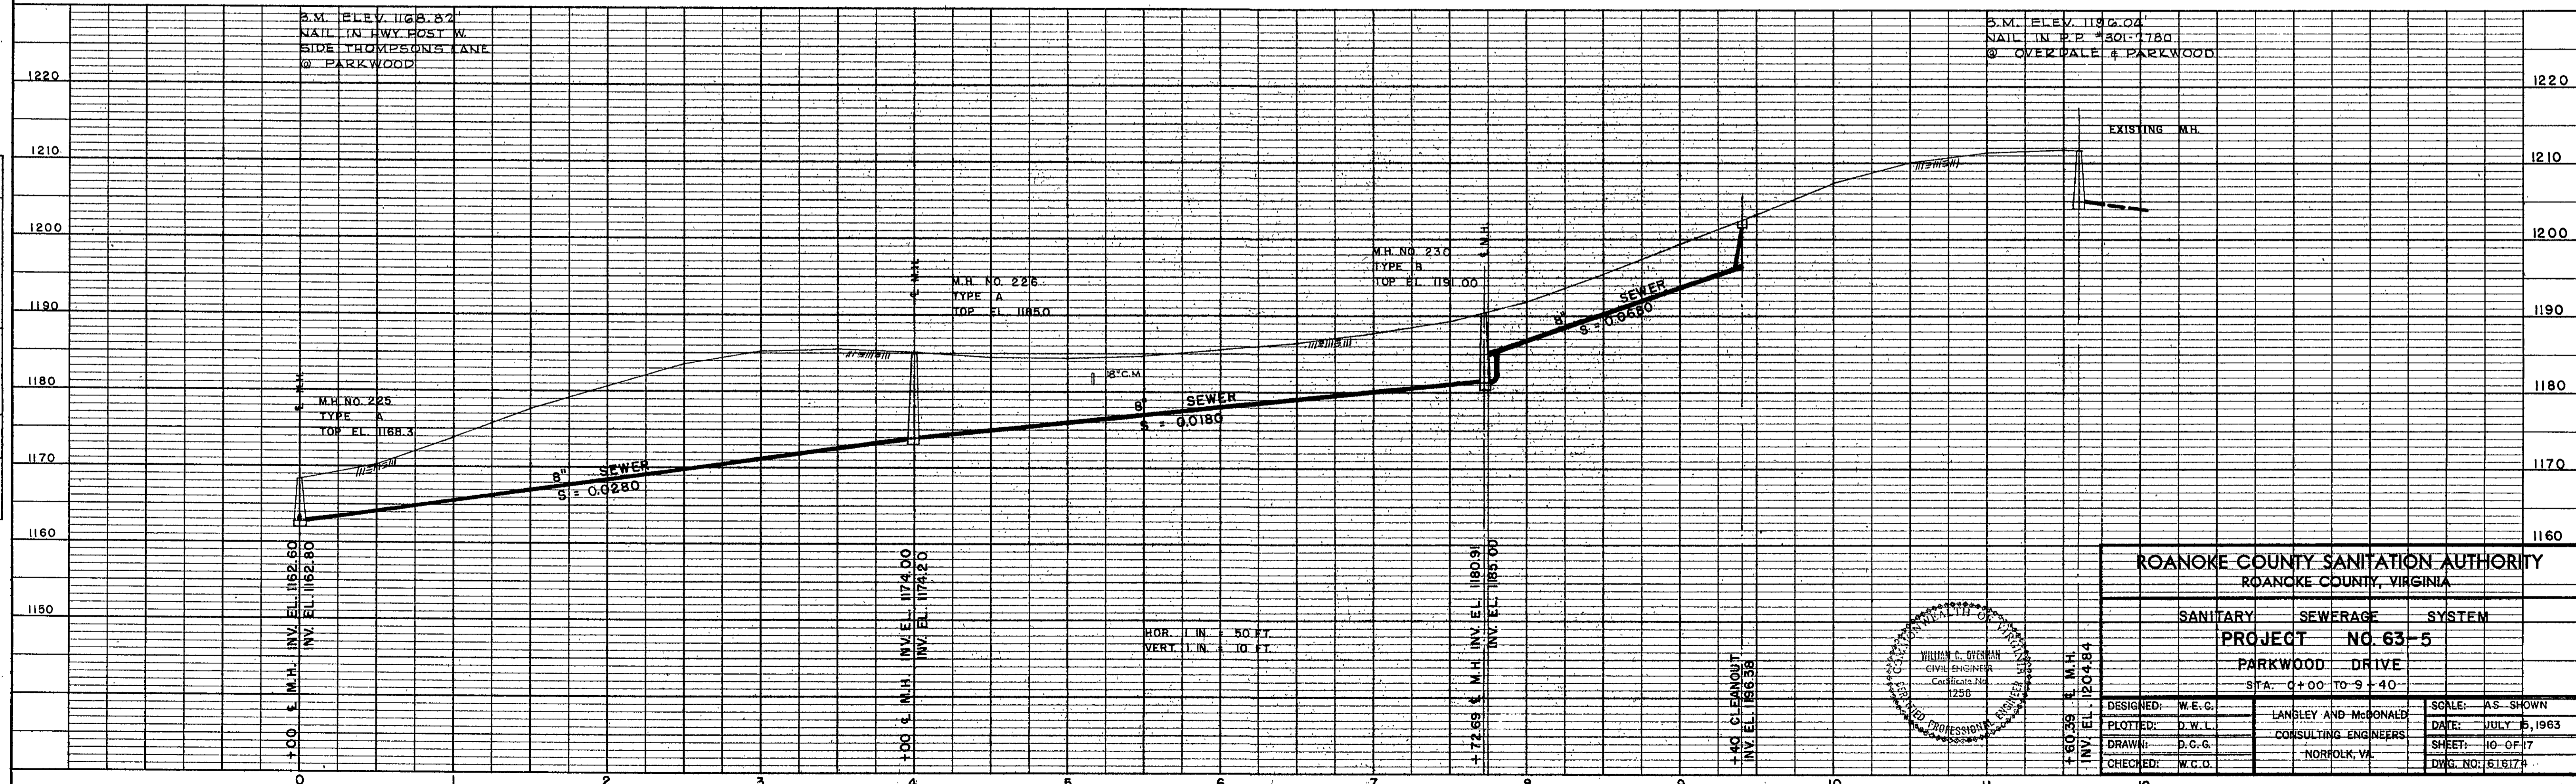

HOR. 1 IN. = 50 FT.  
VERT. 1 IN. = 10 FT.

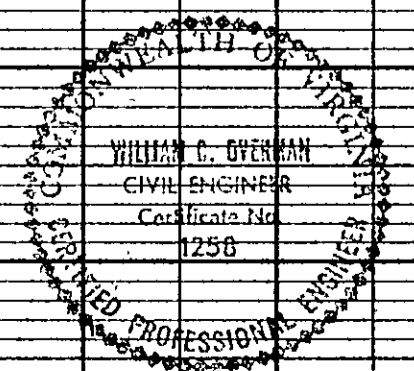

ROANOKE COUNTY SANITATION AUTHORITY ROANOKE COUNTY, VIRGINIA		
SANITARY	SEWERAGE	SYSTEM
PROJECT NO. 63-5		
PARKWOOD DRIVE		
STA. 0+00 TO 9+40		
DESIGNED:	W. E. C.	SCALE: AS SHOWN
PLOTTED:	D. W. L.	DATE: JULY 5, 1963
DRAWN:	D. C. G.	SHEET: 10 OF 17
CHECKED:	W. C. O.	DWG. NO: 616174