




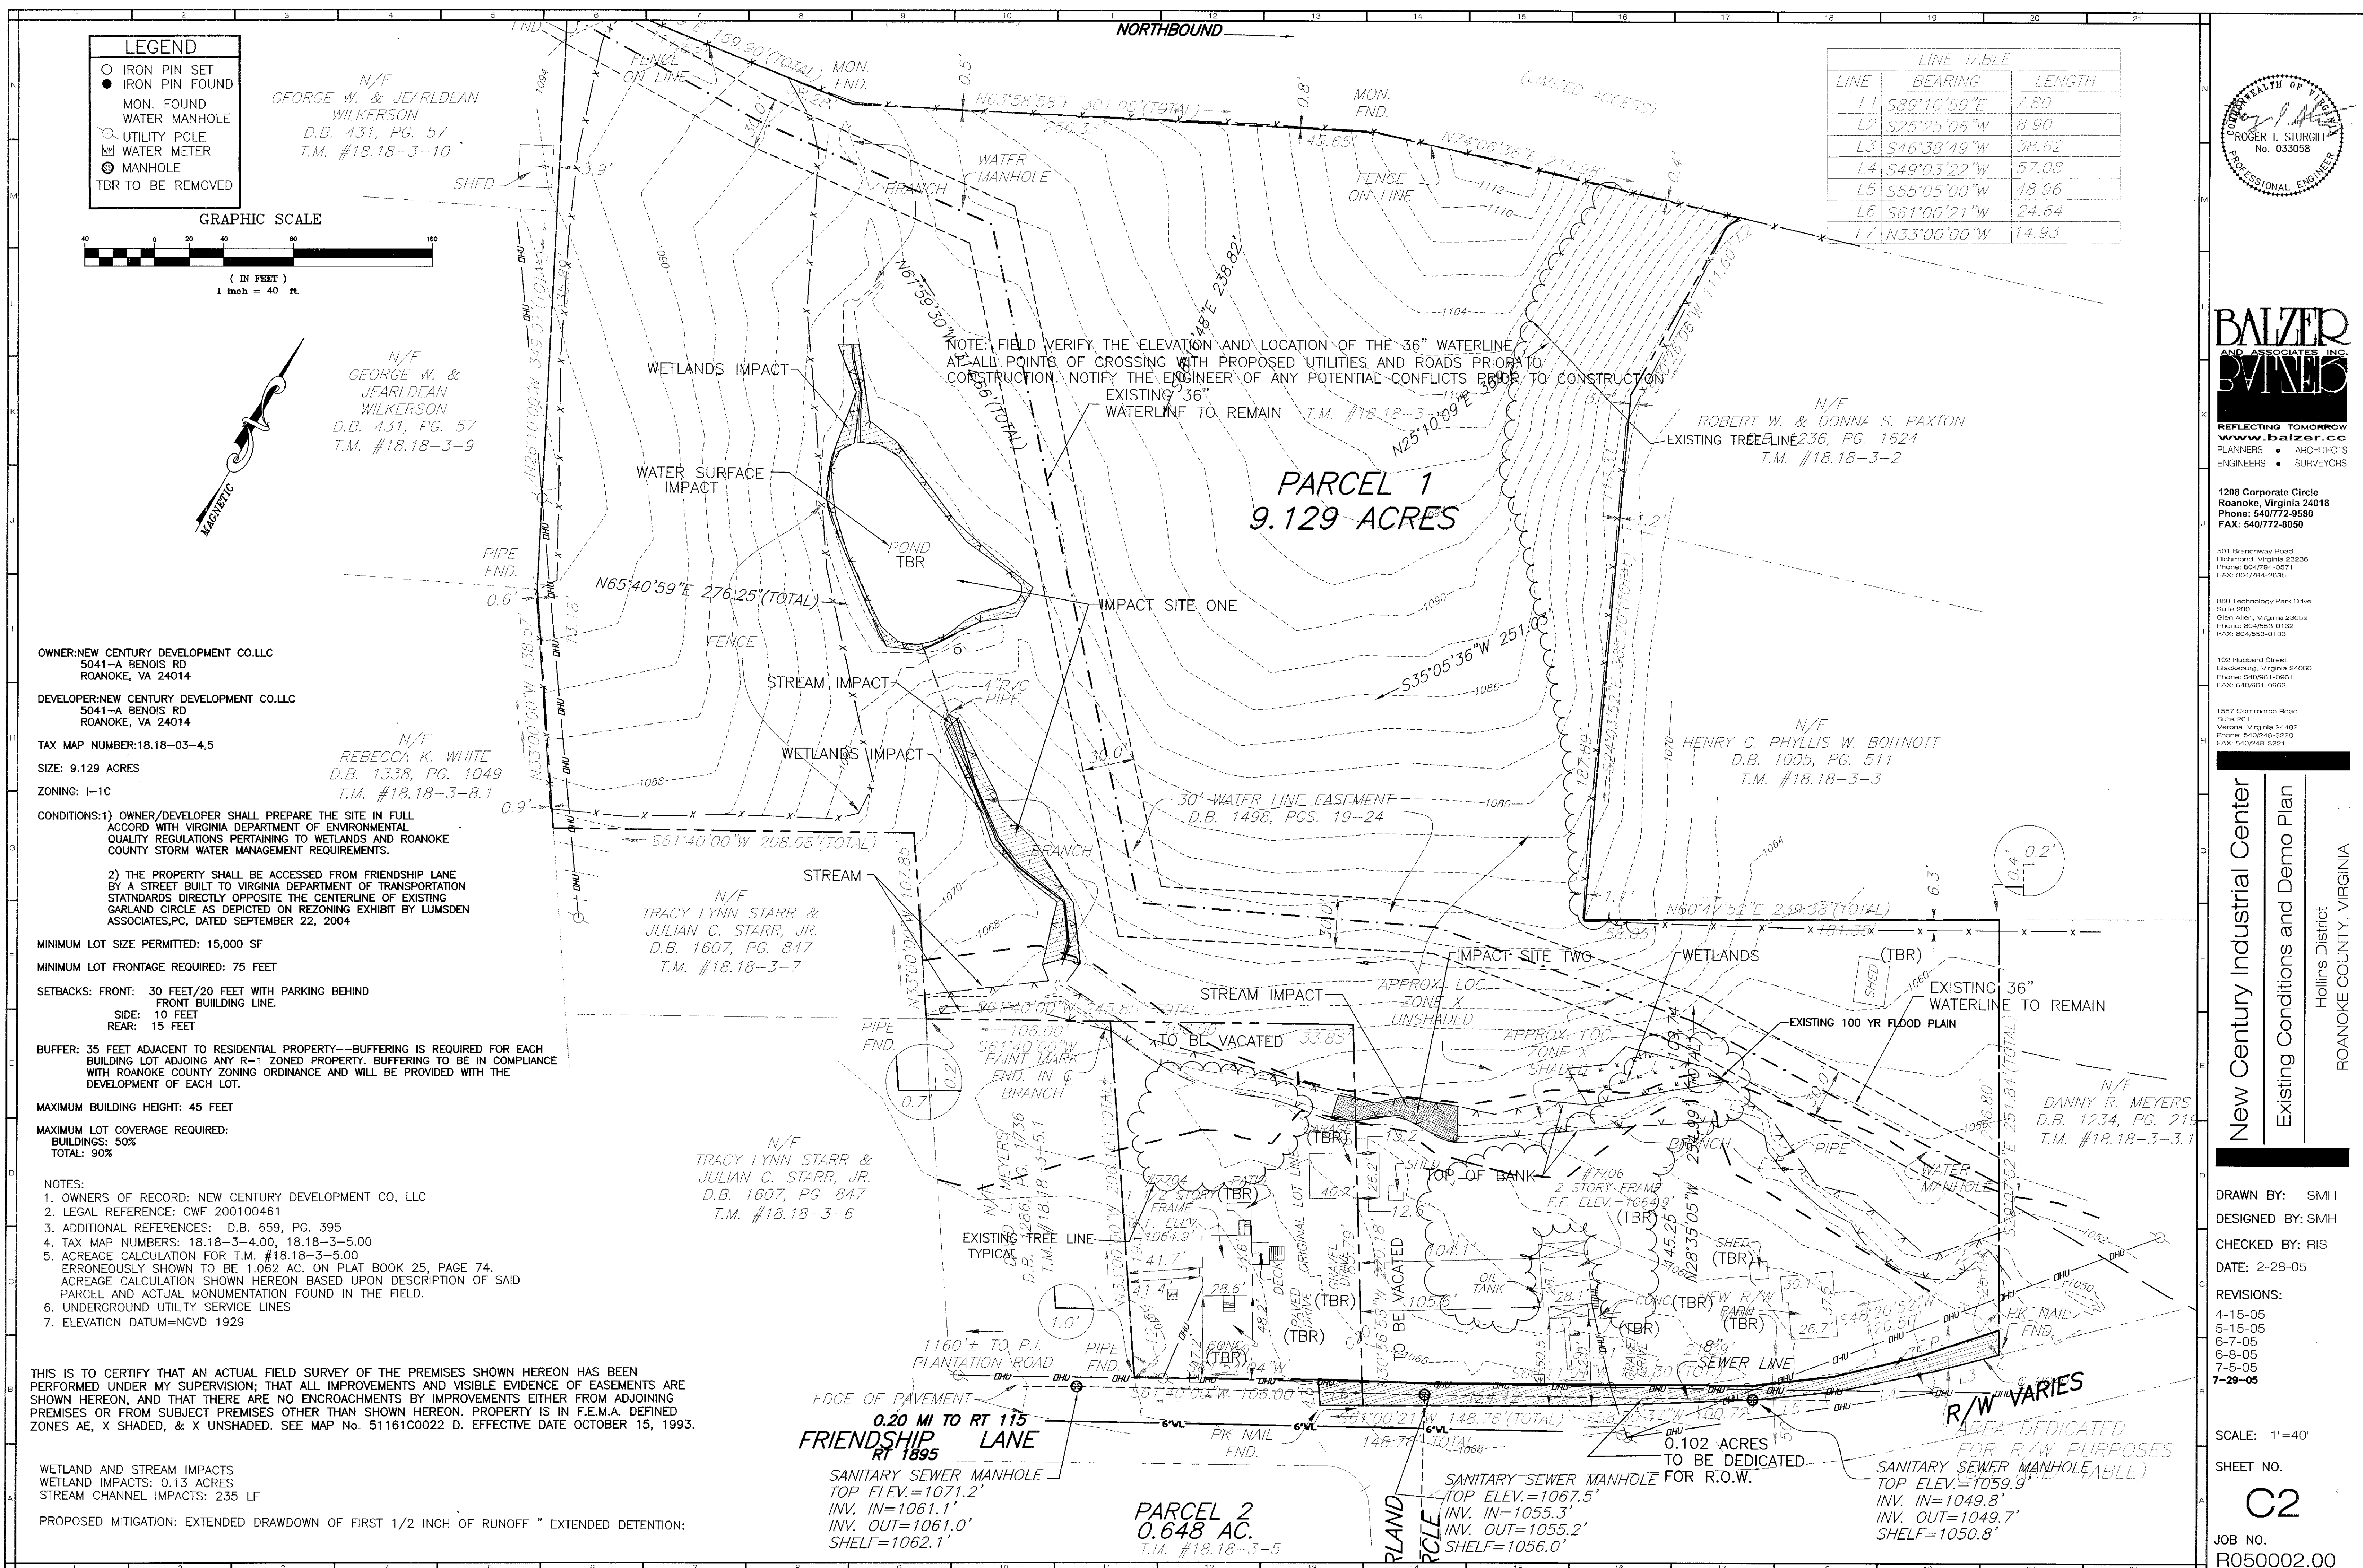

- LEGEND**
- IRON PIN SET
 - IRON PIN FOUND
 - MON. FOUND
 - WATER MANHOLE
 - UTILITY POLE
 - ⊗ WATER METER
 - ⊙ MANHOLE
 - TBR TO BE REMOVED

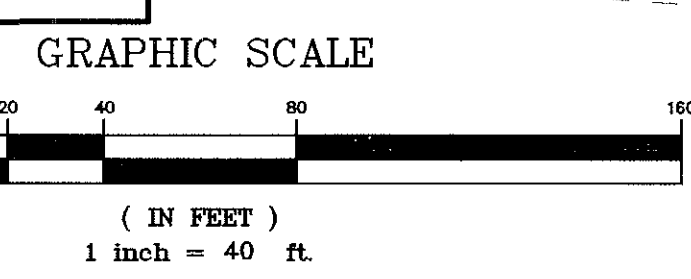

LINE	BEARING	LENGTH
L1	S89°10'59"E	7.80
L2	S25°25'06"W	8.90
L3	S46°38'49"W	38.62
L4	S49°03'22"W	57.08
L5	S55°05'00"W	48.96
L6	S61°00'21"W	24.64
L7	N33°00'00"W	14.93

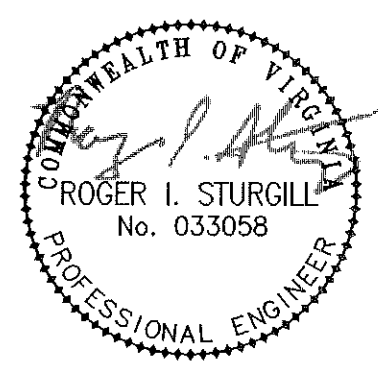

BALZER AND ASSOCIATES, INC.
BALZER
REFLECTING TOMORROW
www.balzer.cc
PLANNERS • ARCHITECTS
ENGINEERS • SURVEYORS

1208 Corporate Circle
Roanoke, Virginia 24018
Phone: 540/772-9580
FAX: 540/772-8050

501 Brannonway Road
Richmond, Virginia 23236
Phone: 804/794-0371
FAX: 804/794-2635

680 Technology Park Drive
Suite 200
Glen Allen, Virginia 23059
Phone: 804/553-0132
FAX: 804/553-0133

102 Hubbard Street
Blacksburg, Virginia 24060
Phone: 540/951-0961
FAX: 540/951-0962

1567 Commerce Road
Suite 201
Verona, Virginia 24482
Phone: 540/248-3520
FAX: 540/248-3221

New Century Industrial Center
Existing Conditions and Demo Plan
Hollins District
ROANOKE COUNTY, VIRGINIA

DRAWN BY: SMH
DESIGNED BY: SMH
CHECKED BY: RIS
DATE: 2-28-05
REVISIONS:
4-15-05
5-15-05
6-7-05
6-8-05
7-5-05
7-29-05

SCALE: 1"=40'
SHEET NO.
C2
JOB NO.
R050002.00