



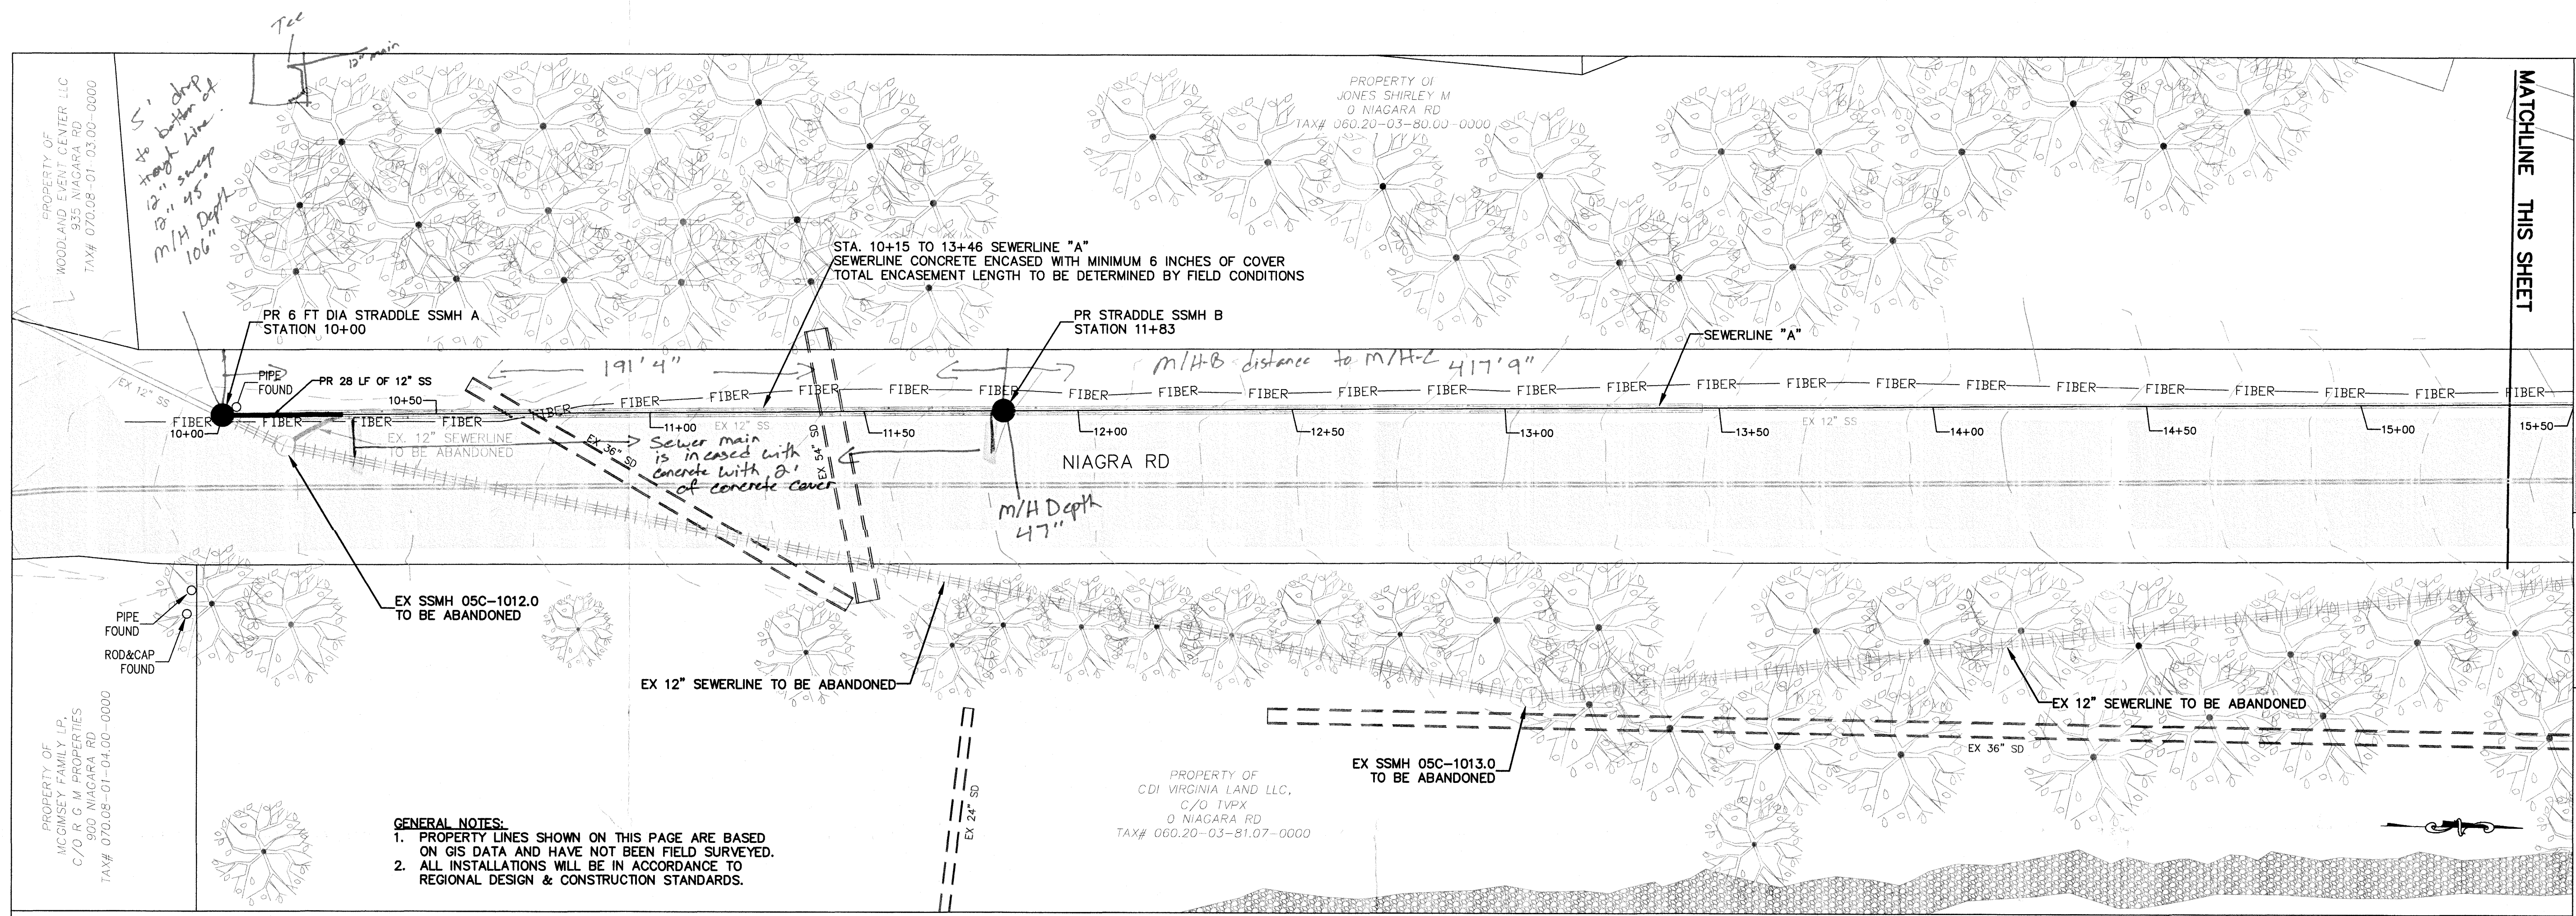

- GENERAL NOTES:
1. PROPERTY LINES SHOWN ON THIS PAGE ARE BASED ON GIS DATA AND HAVE NOT BEEN FIELD SURVEYED.
 2. ALL INSTALLATIONS WILL BE IN ACCORDANCE TO REGIONAL DESIGN & CONSTRUCTION STANDARDS.

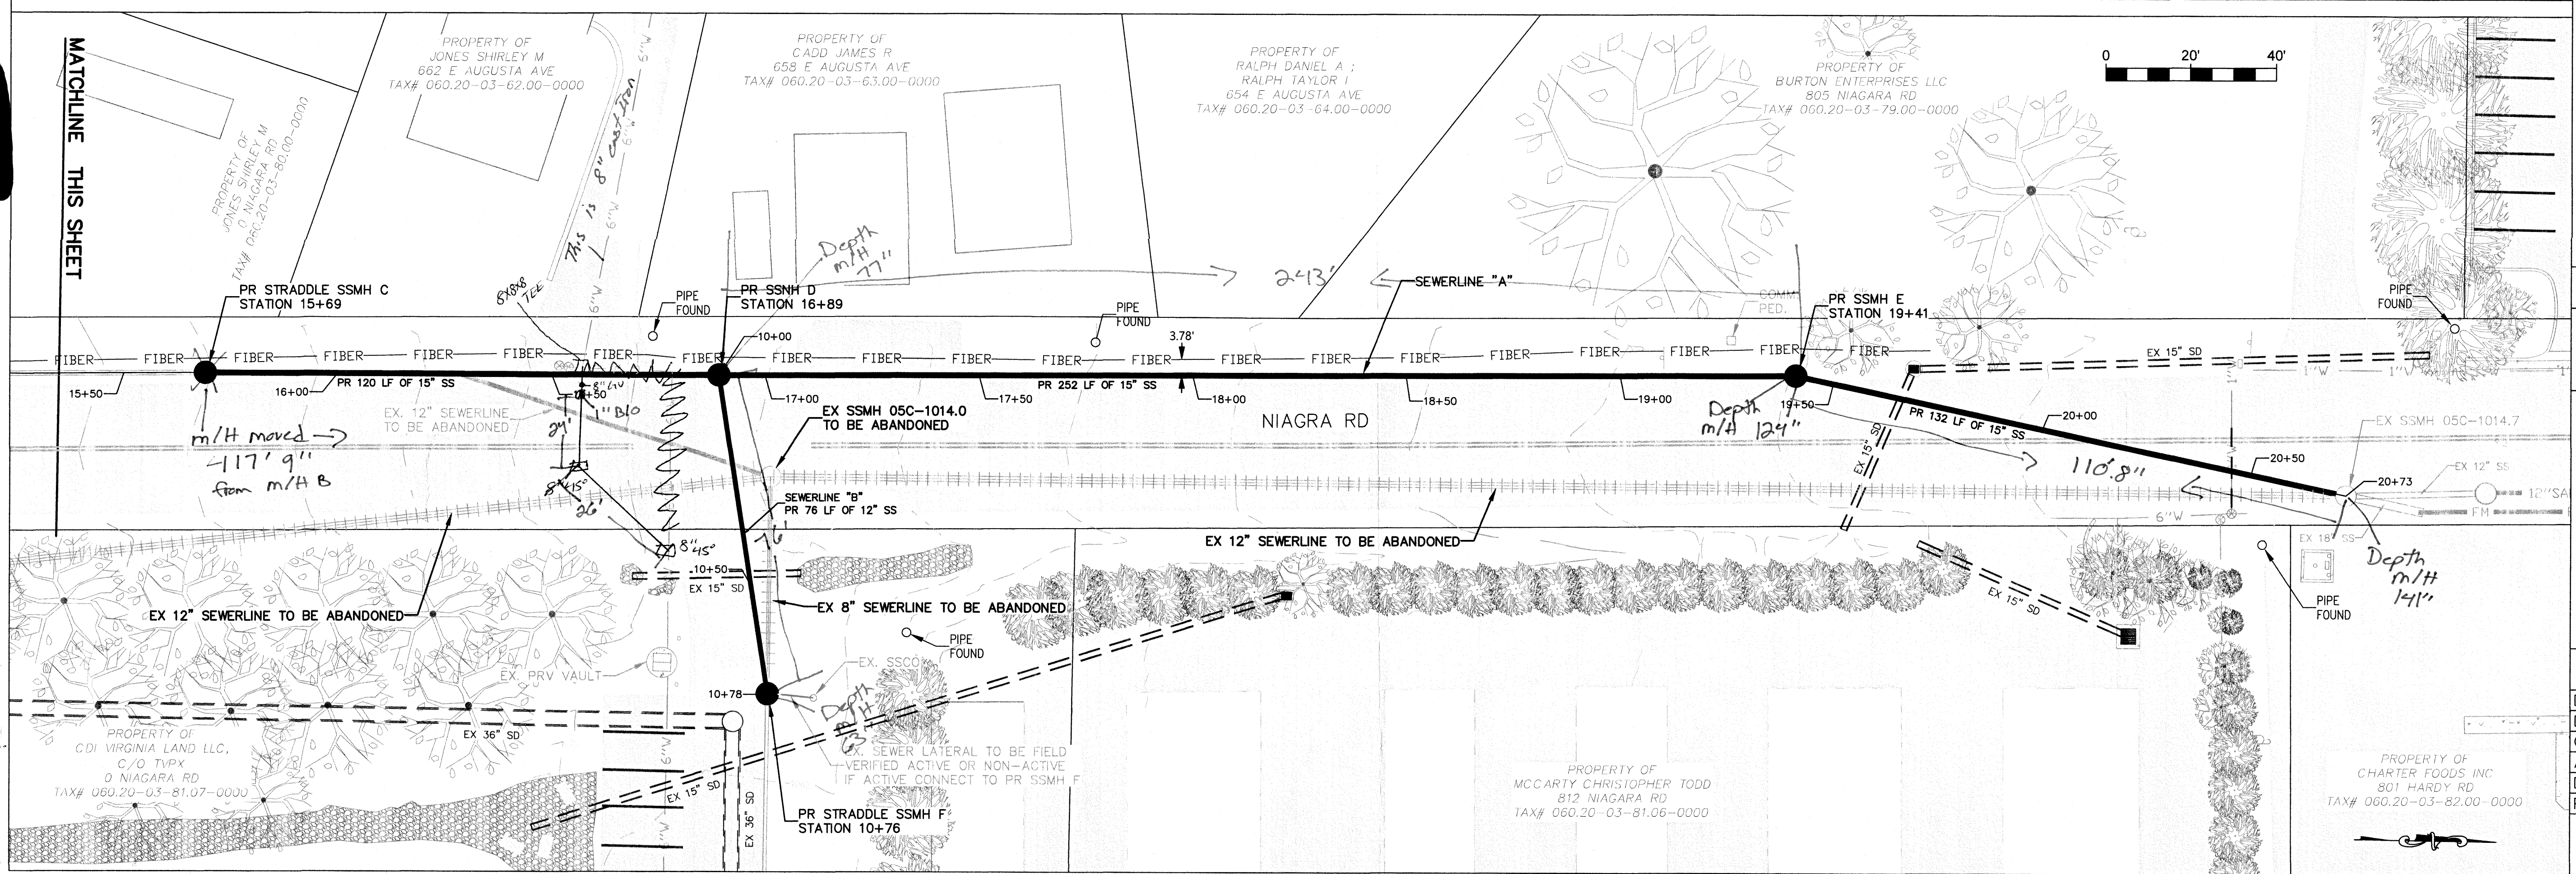

WESTERN VIRGINIA
WATER AUTHORITY
ENGINEERING SERVICES
601 S JEFFERSON ST, SUITE 300
ROANOKE, VA 24011
540-853-5700



NIAGARA ROAD SEWER
REALIGNMENT
PLAN

By	
Date	
Description	
Rev	
Designed: WYWA	
Drawn: NSS	
Checked: AJC, MPC	
Approved:	
Date: JULY 2024	
Project: SCIP-398	
1	
Sheet 1 of 2	