


|           |            |         |      |
|-----------|------------|---------|------|
| PLAN      | SURVEYED   | BY      | DATE |
|           | NOTED      |         |      |
| NOTE BOOK | ALIGNED    | CHECKED |      |
|           | RT. OF WAY | CHECKED |      |
| NO.       |            |         |      |

|           |           |           |         |
|-----------|-----------|-----------|---------|
| PROFILE   | SURVEYED  | BY        | DATE    |
|           | NOTED     |           |         |
| NOTE BOOK | GRADES    | CHECKED   |         |
|           | STRUCTURE | NOTATIONS | CHECKED |
| NO.       |           |           |         |

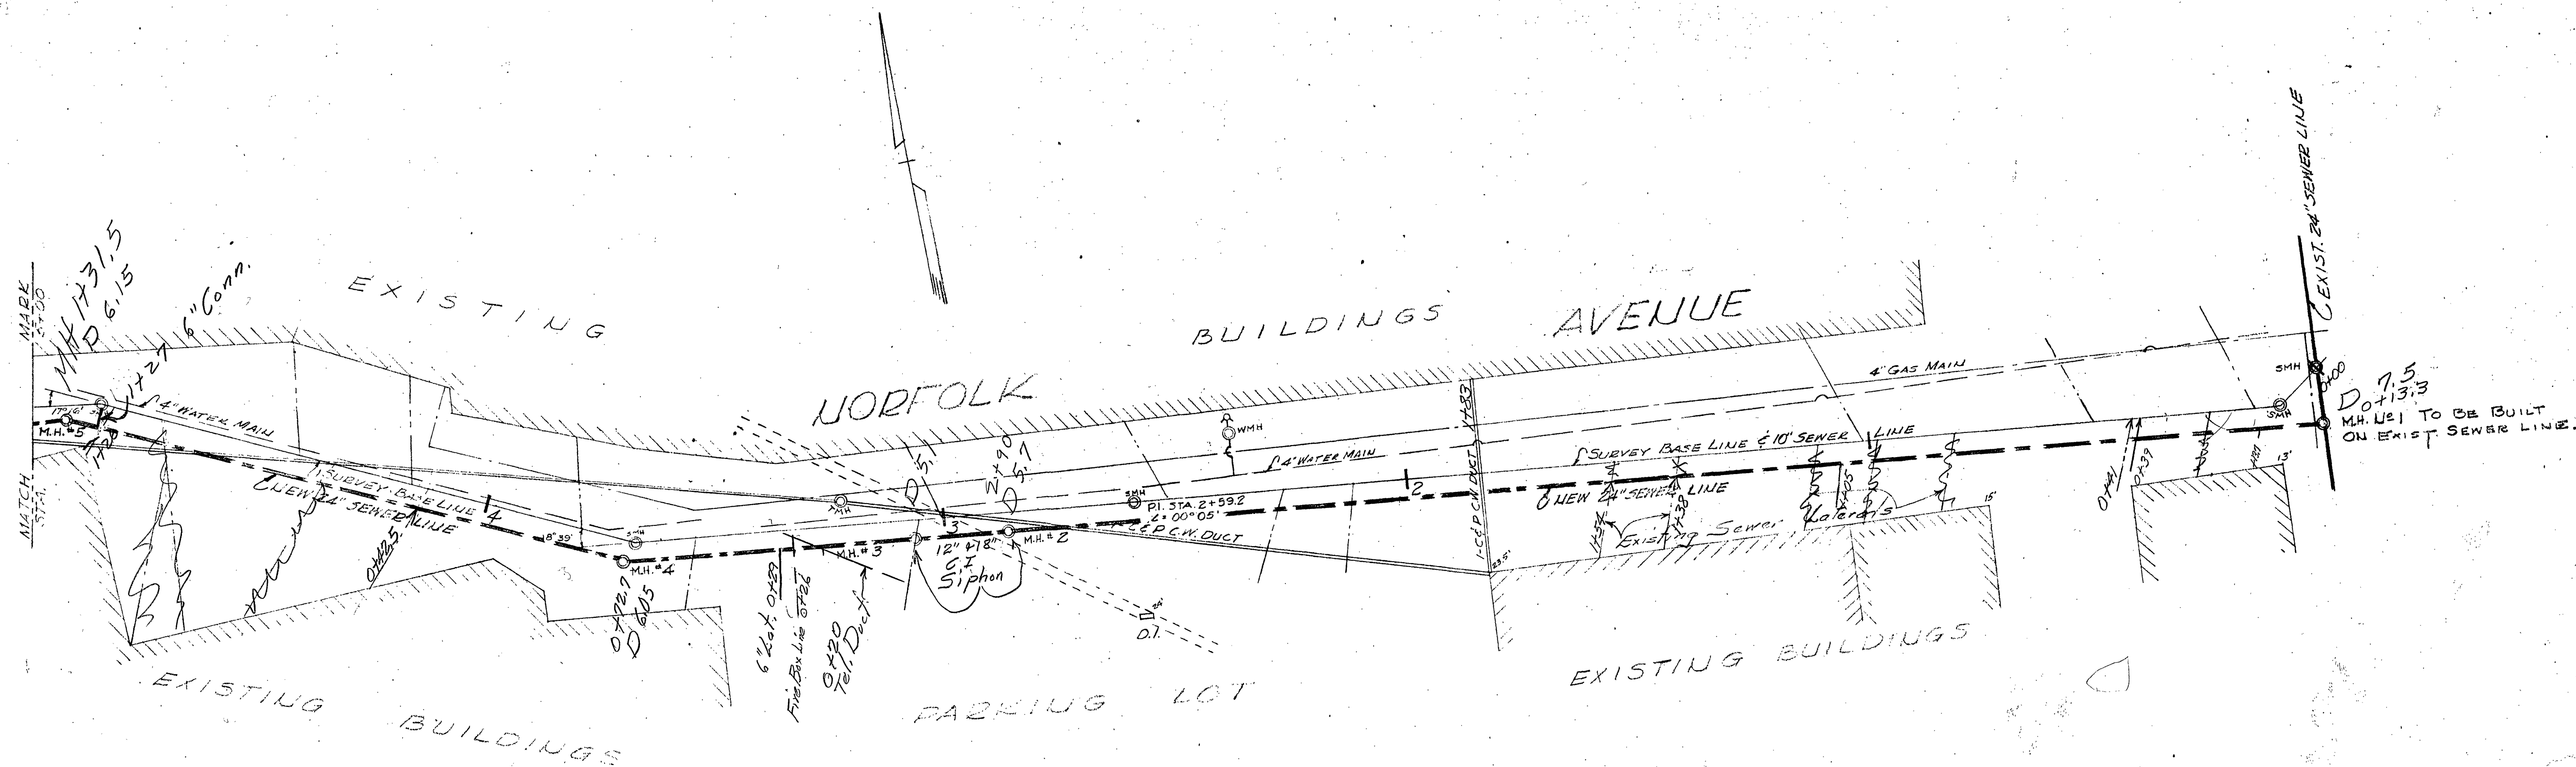

APPROVED: *[Signature]*  
CITY ENGINEER

APPROVED: *[Signature]*  
DIRECTOR OF PUBLIC WORKS

DATE: 9/30/56 SCALE: 1"=20'

PLANS FOR  
NORFOLK AVENUE  
SEWER

