


PLAN	SURVEYED	BY	DATE
	NOTE BOOK	ALIGNED CHECKED	RT. OF WAY CHECKED
	NO.		

PROFILE	SURVEYED	BY	DATE
	NOTE BOOK	GRADES CHECKED	B. M. S. NOTED
	NO.	STRUCTURE NOTATION	CHKD.

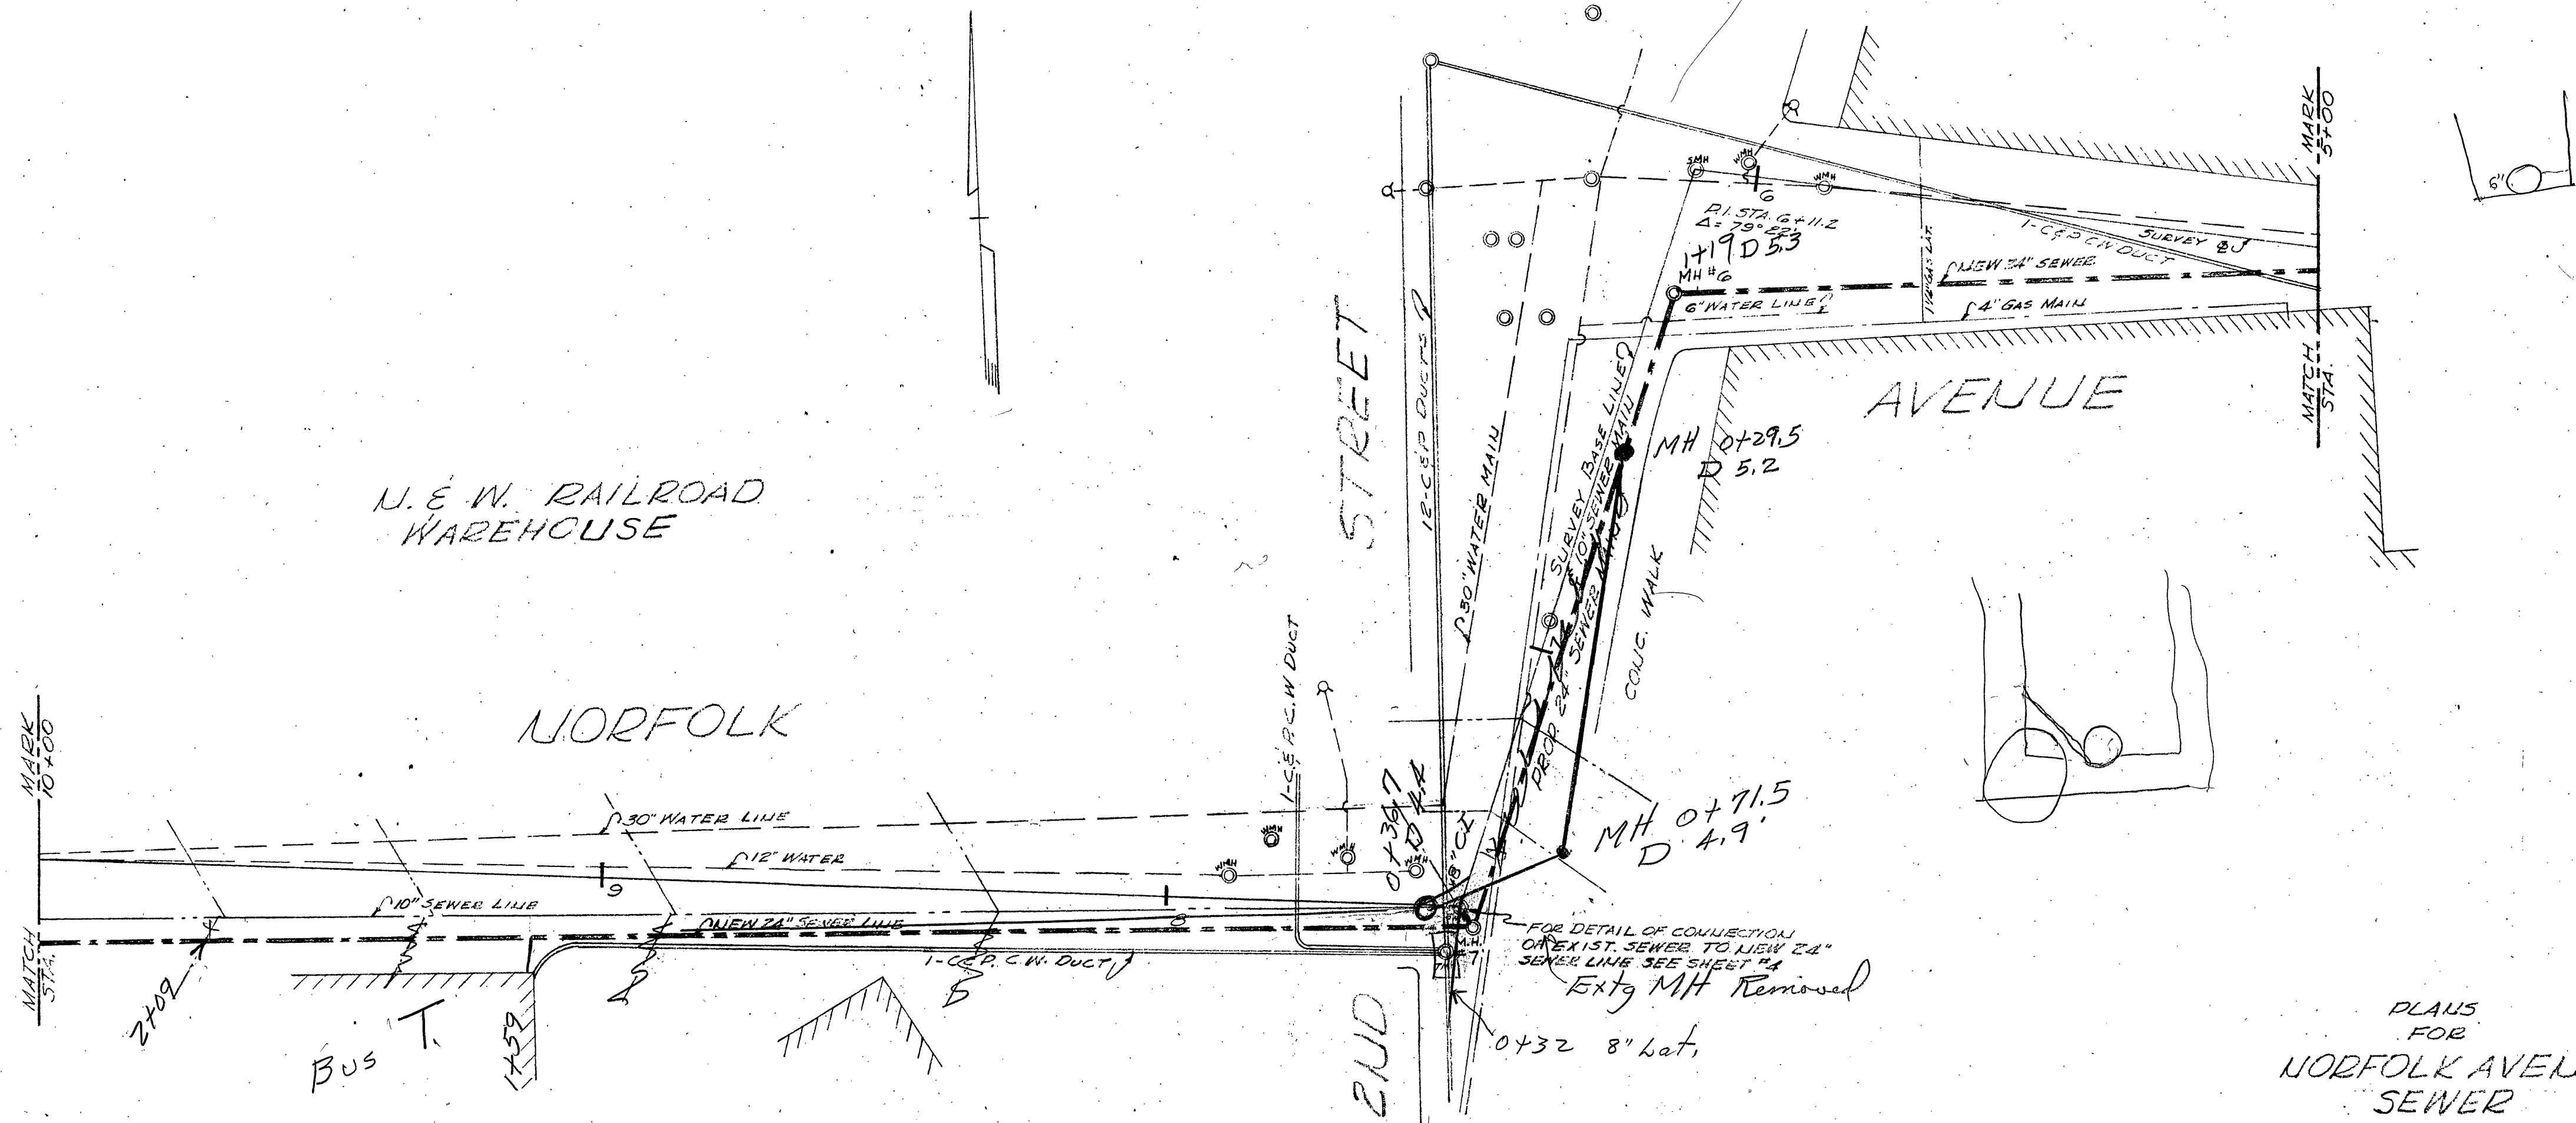

PLANS
FOR
NORFOLK AVENUE
SEWER

DATE: 6/30/50 SCALE: 1" = 20'

