




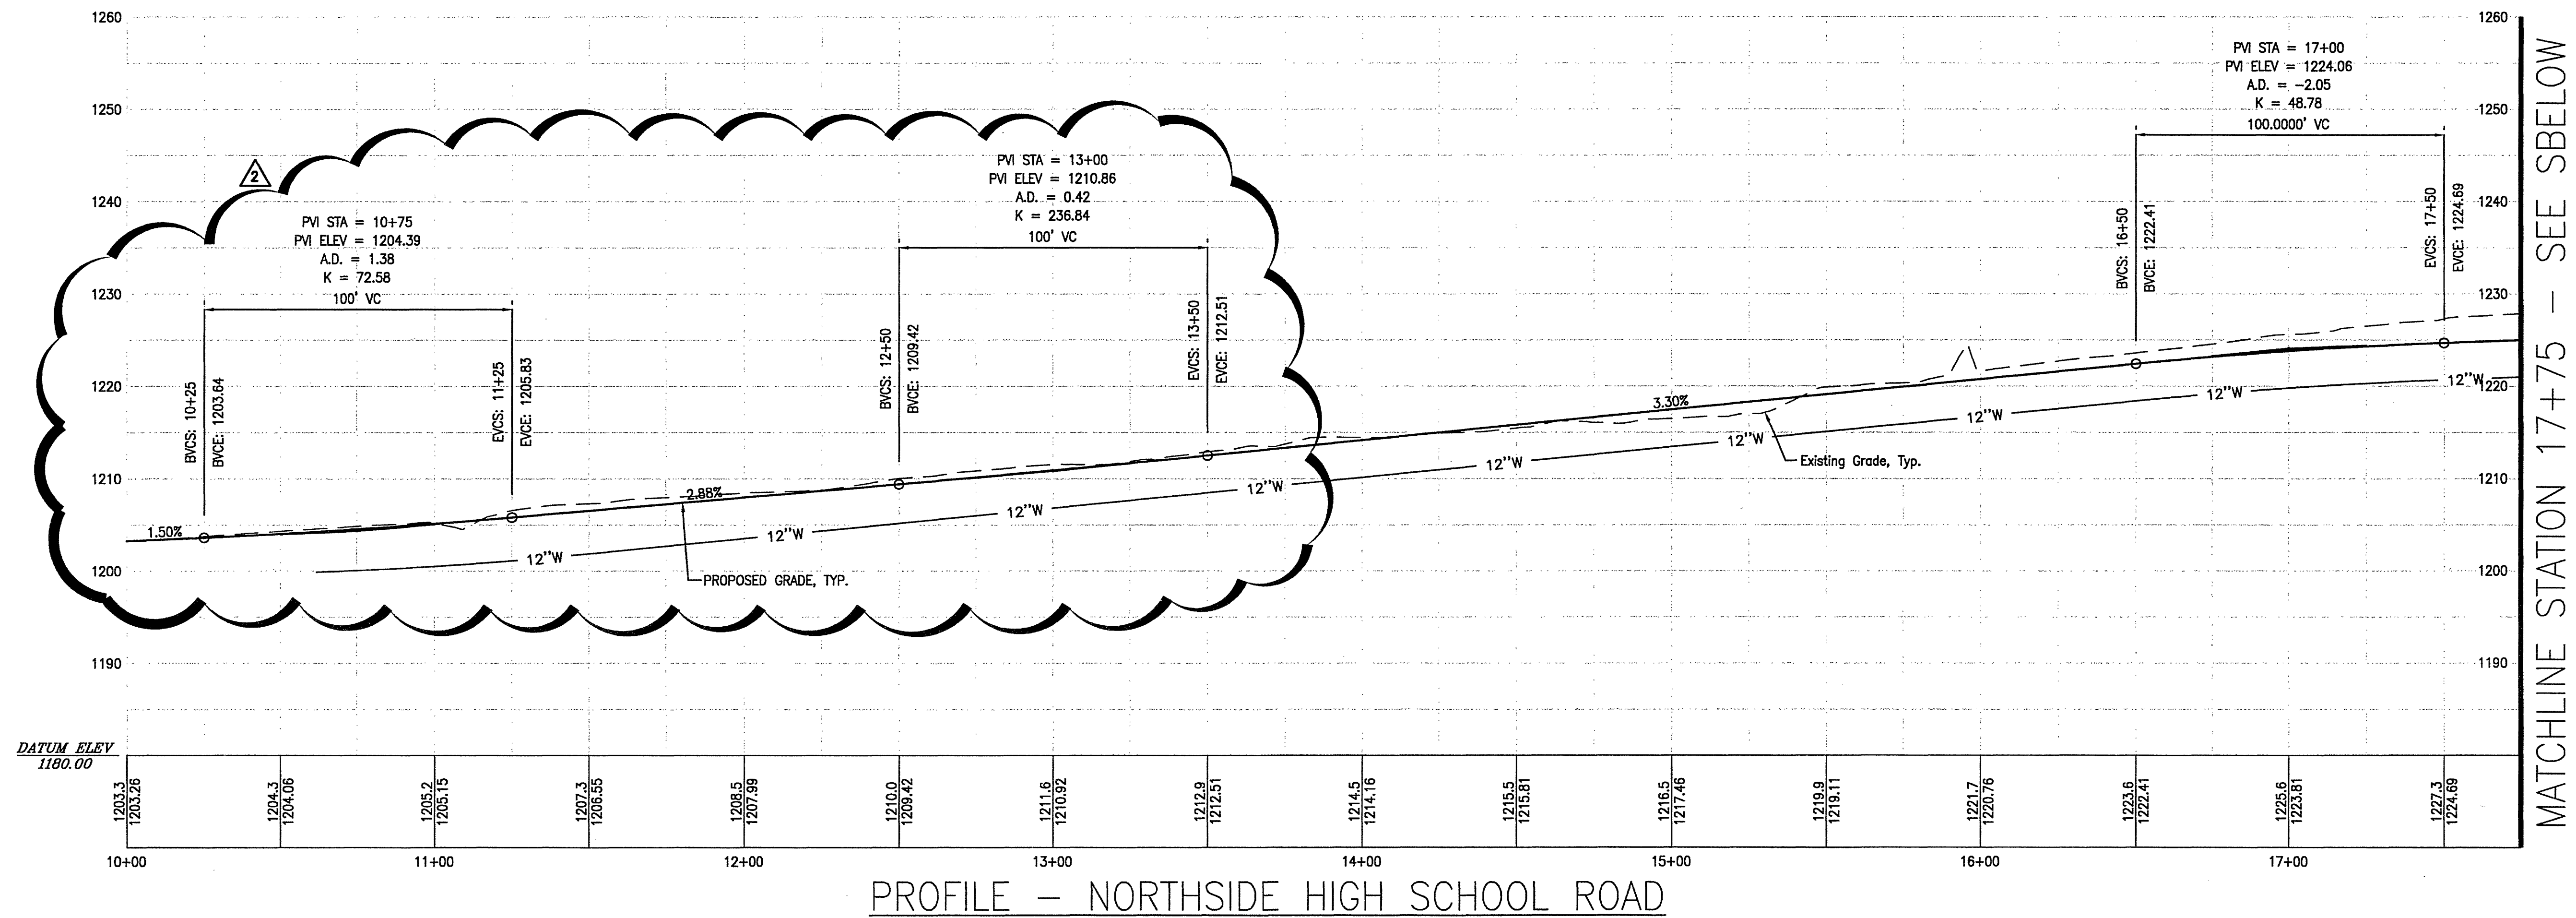

PROFILE — NORTHSIDE HIGH SCHOOL ROAD

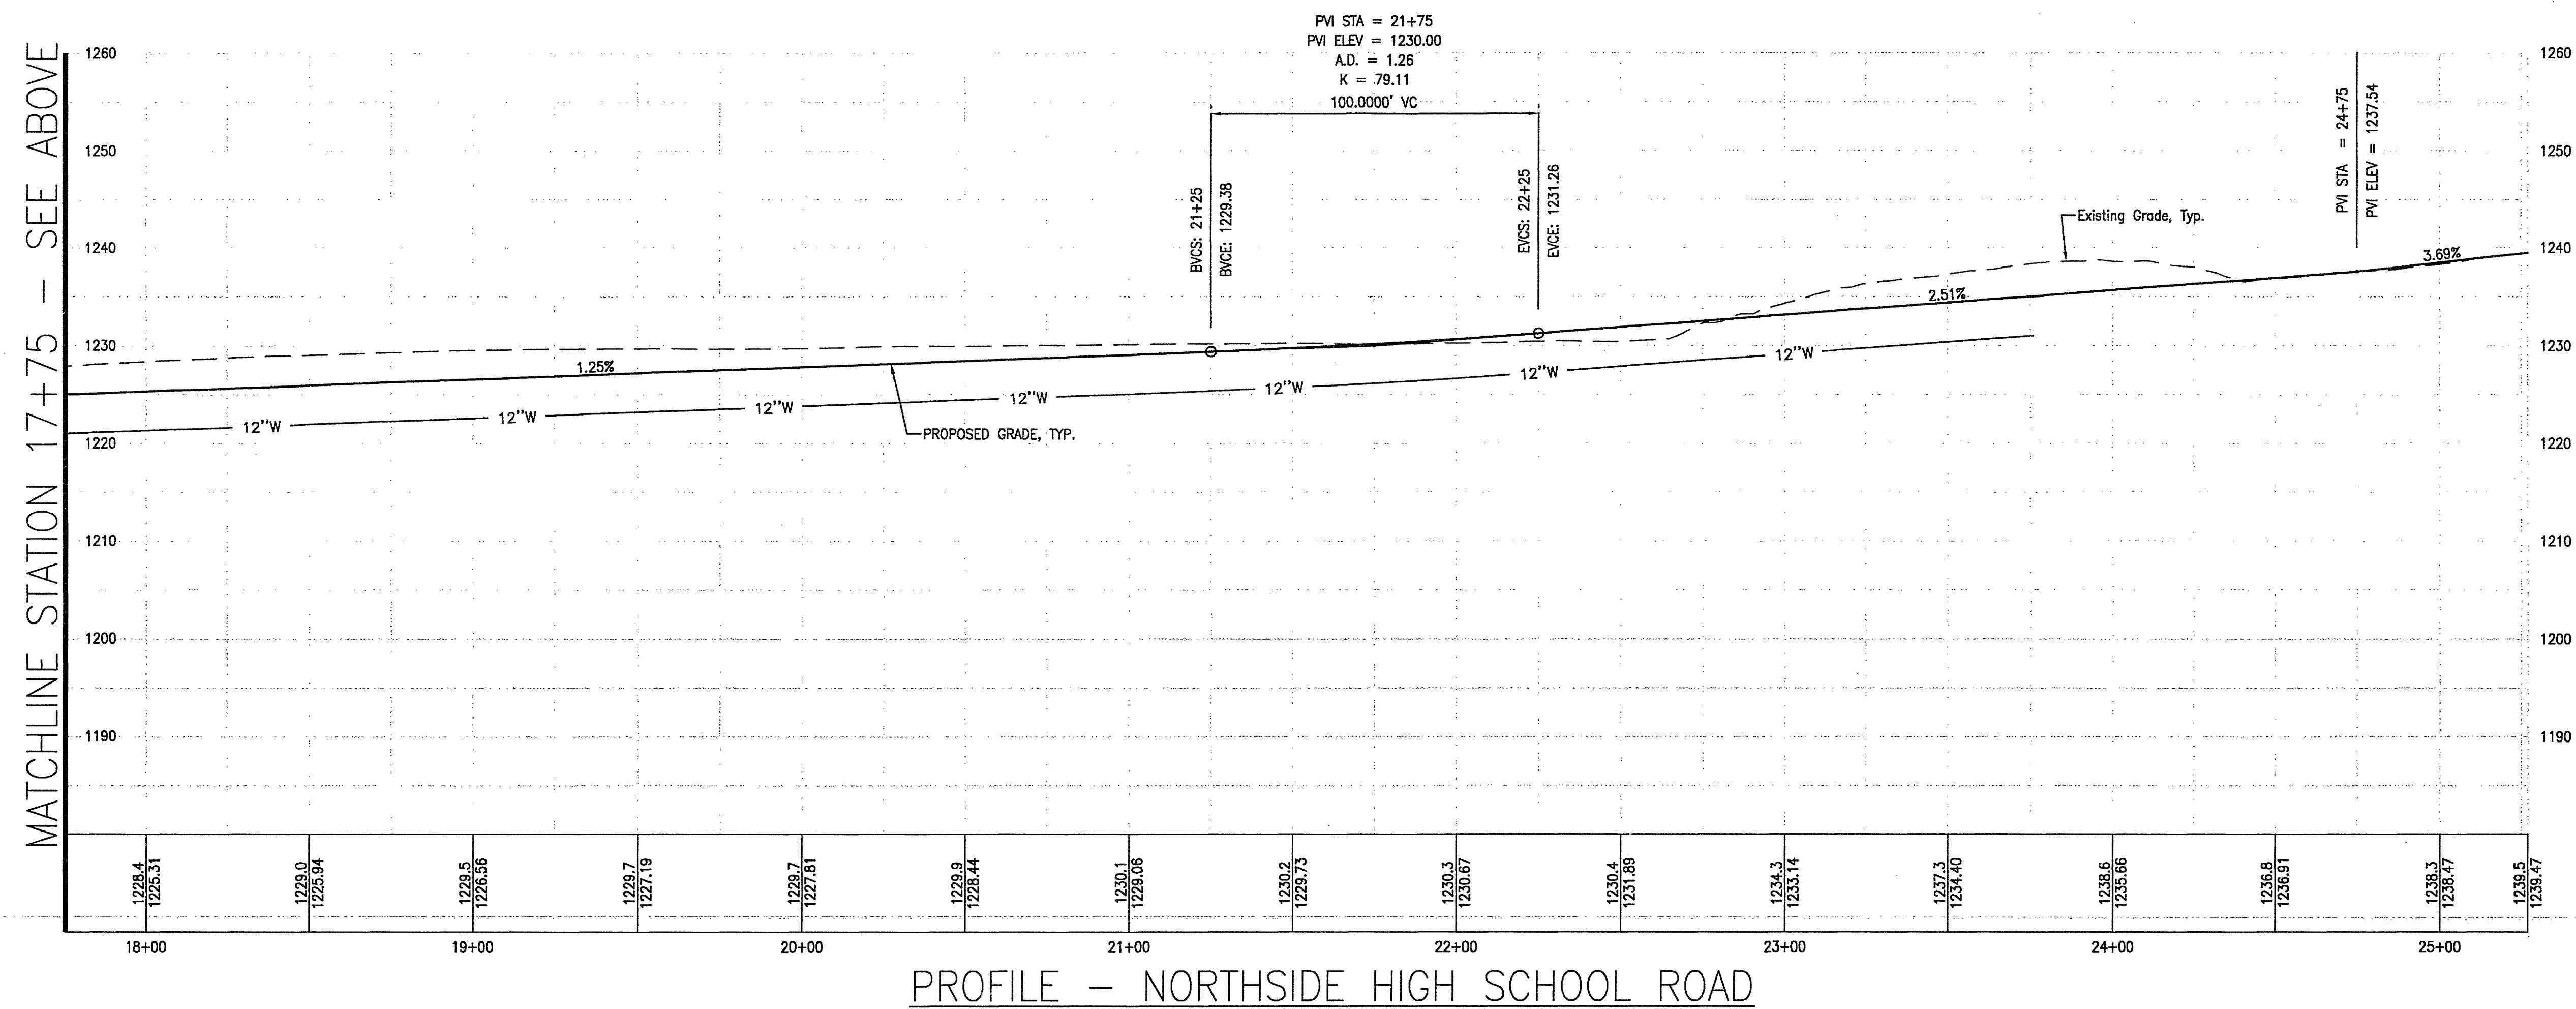

PROFILE — NORTHSIDE HIGH SCHOOL ROAD

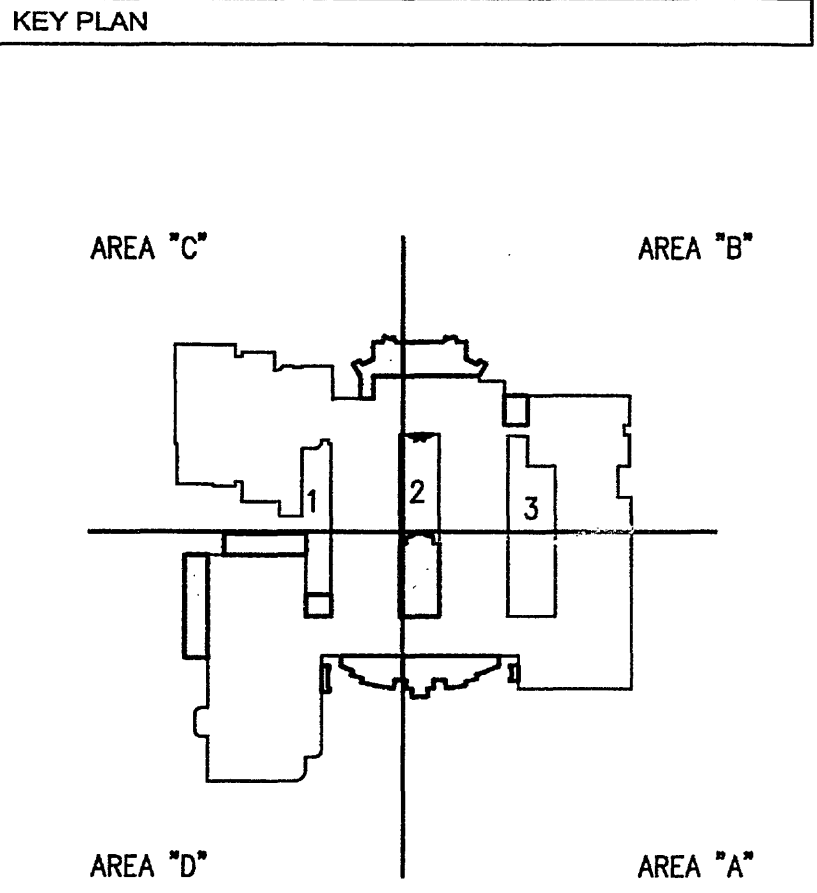

GENERAL NOTES

APPROVED

SPECTRUM DESIGN
10 CHURCH AVE SE, PLAZA SUITE 1 ROANOKE, VIRGINIA 24011 540.342.6001
ROANOKE • MARION

ADDITIONS AND RENOVATIONS TO
NORTHSIDE HIGH SCHOOL
ROANOKE COUNTY PUBLIC SCHOOLS
VA DOE #80-52G
SPECTRUM DESIGN PROJECT NO. 06055

COMMONWEALTH OF VIRGINIA
PROFESSIONAL ENGINEER
MICHAEL A. RAKES
002899
8/8/07
DATE: 15 APRIL, 2007
DESIGN ARCHITECT: MAR
PROJECT ARCHITECT: CZV
CHECKED BY: MAR
DRAWN BY: CZV
REVISIONS: 2
COUNTY REVIEW: DATE: 8/3/07

SHEET TITLE
ROAD PROFILES

C-2.1

