


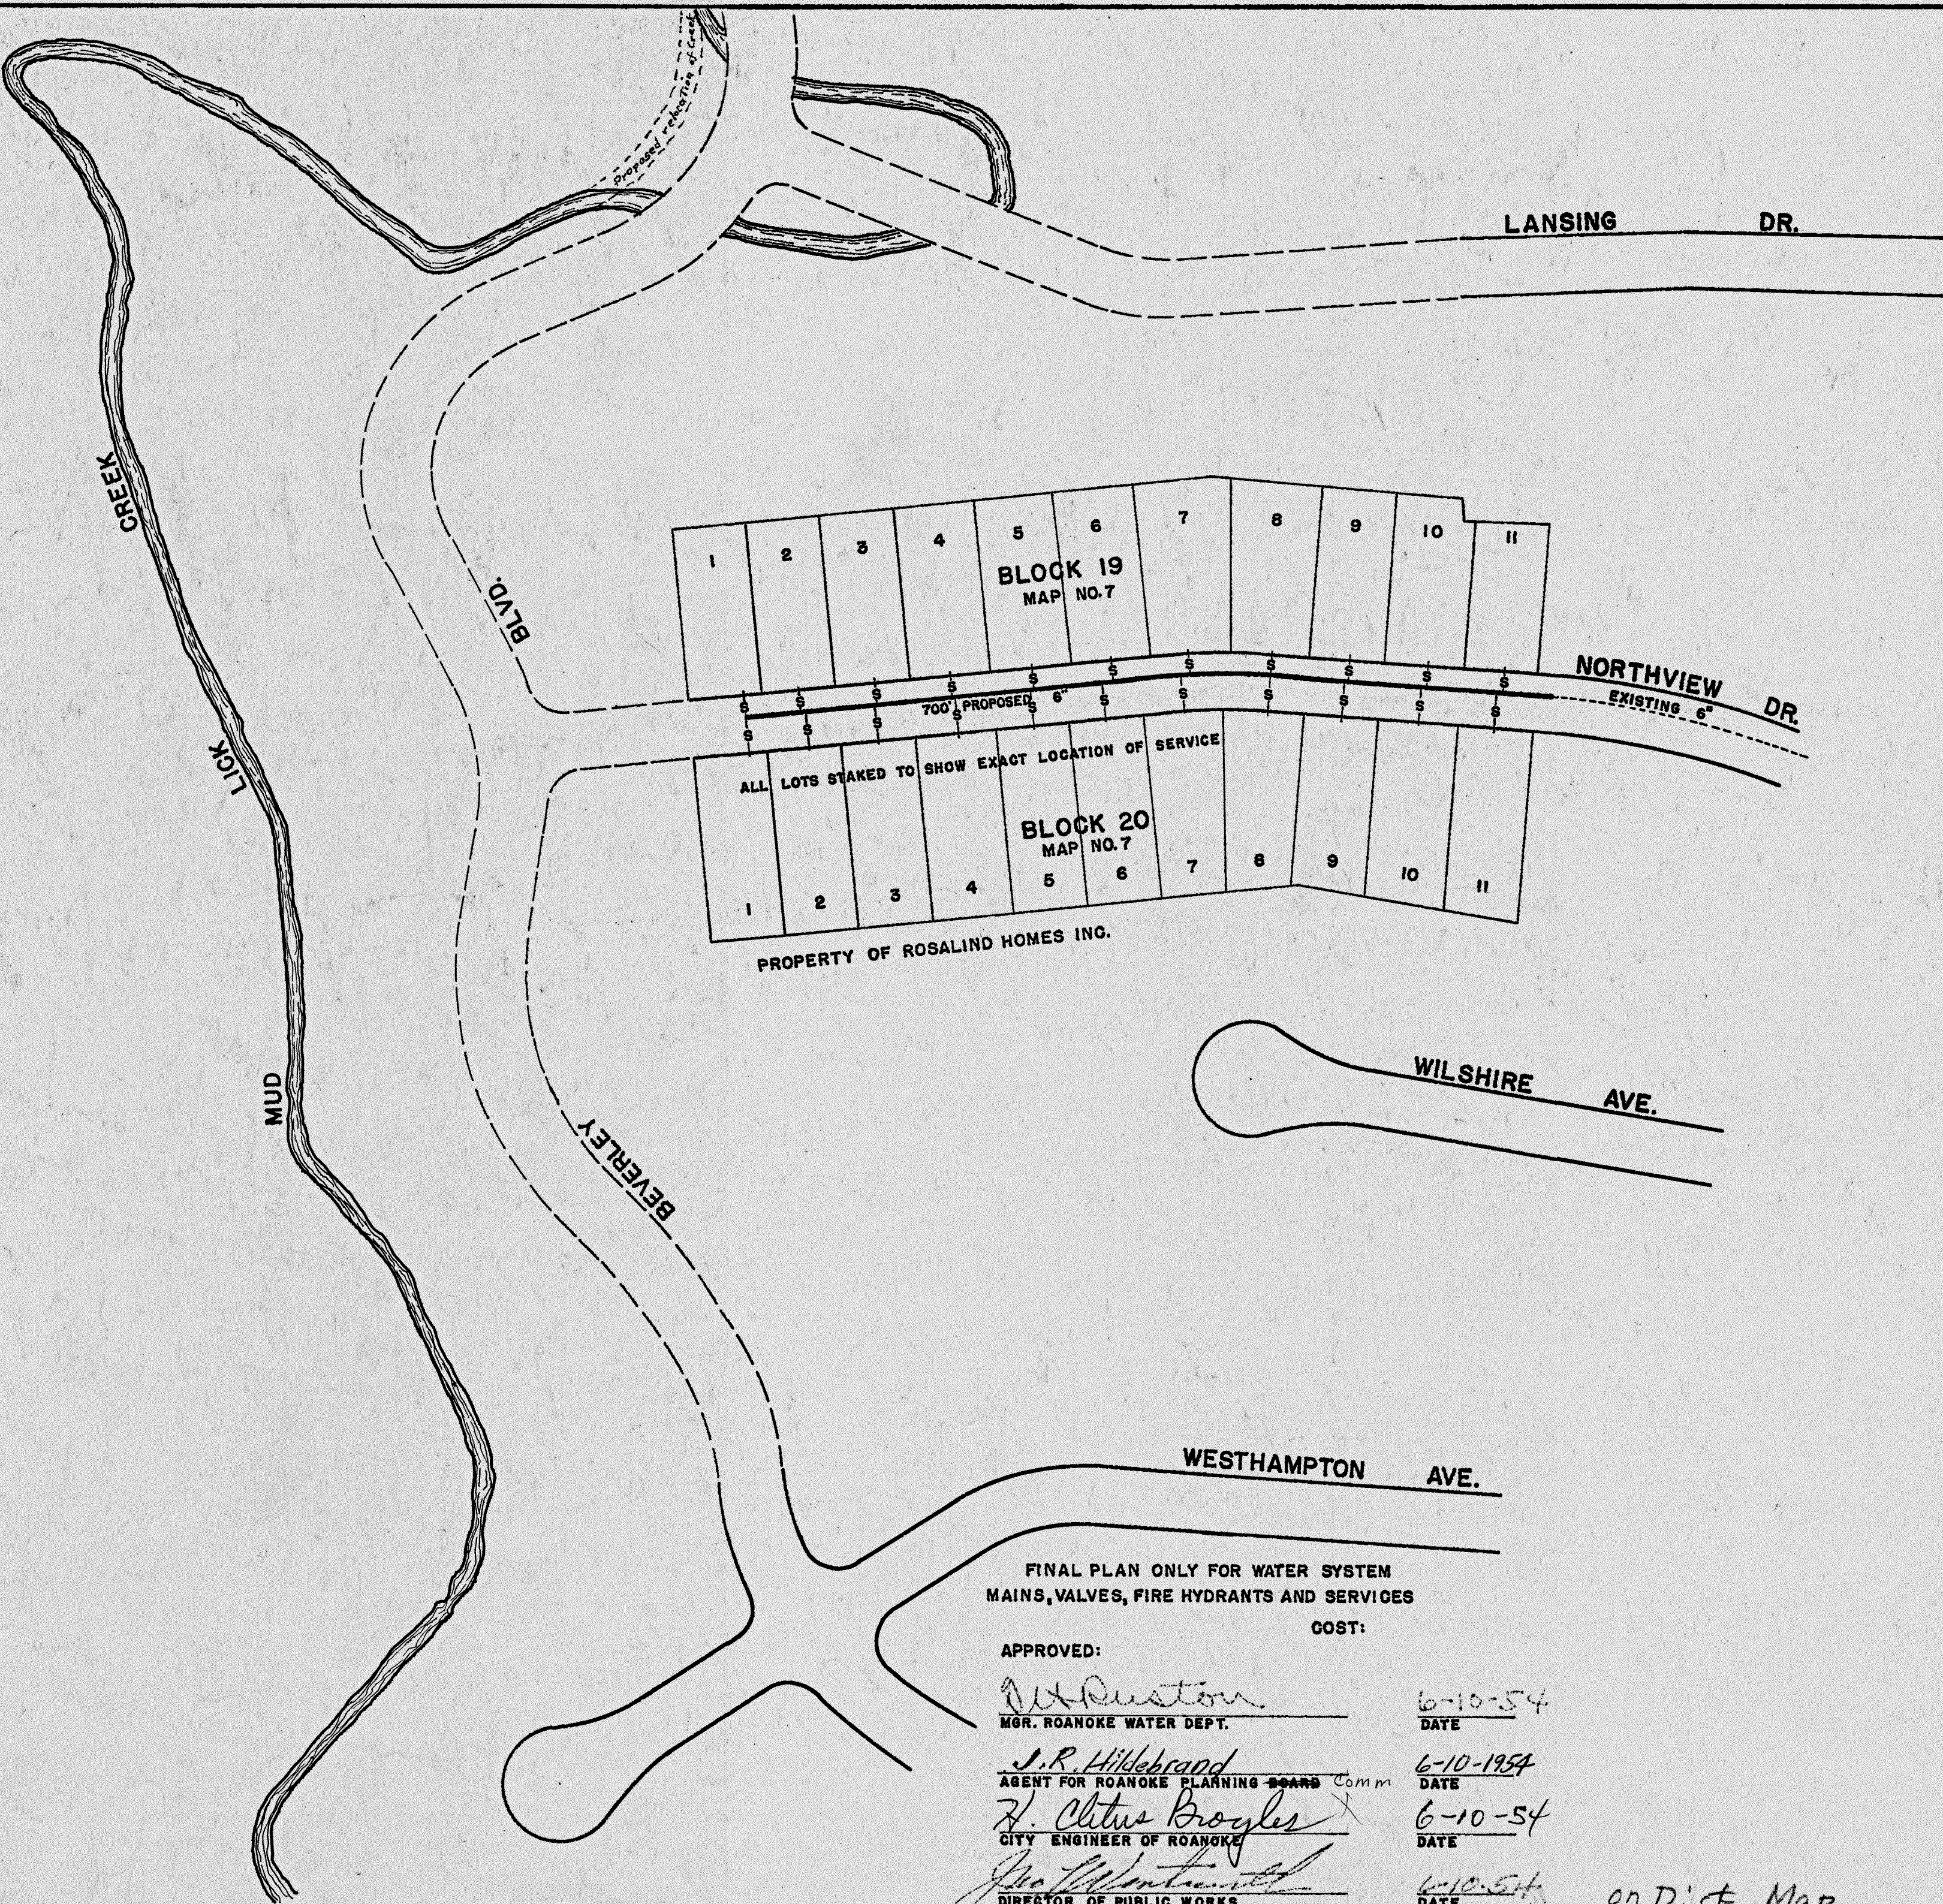

FINAL PLAN ONLY FOR WATER SYSTEM
MAINS, VALVES, FIRE HYDRANTS AND SERVICES
COST:

APPROVED:

[Signature]
MGR. ROANOKE WATER DEPT.

[Signature]
AGENT FOR ROANOKE PLANNING BOARD Comm

[Signature]
CITY ENGINEER OF ROANOKE

[Signature]
DIRECTOR OF PUBLIC WORKS

6-10-54
DATE

6-10-1954
DATE

6-10-54
DATE

6-10-54
DATE

on Dist. Map.

PROPOSED MAIN EXTENSION
ON
NORTHVIEW DRIVE S.W.

WEST OF CARLTON ROAD
ROSALIND HILLS MAP NO. 7

JUNE 10, 1954

SCALE: 1"=100'