
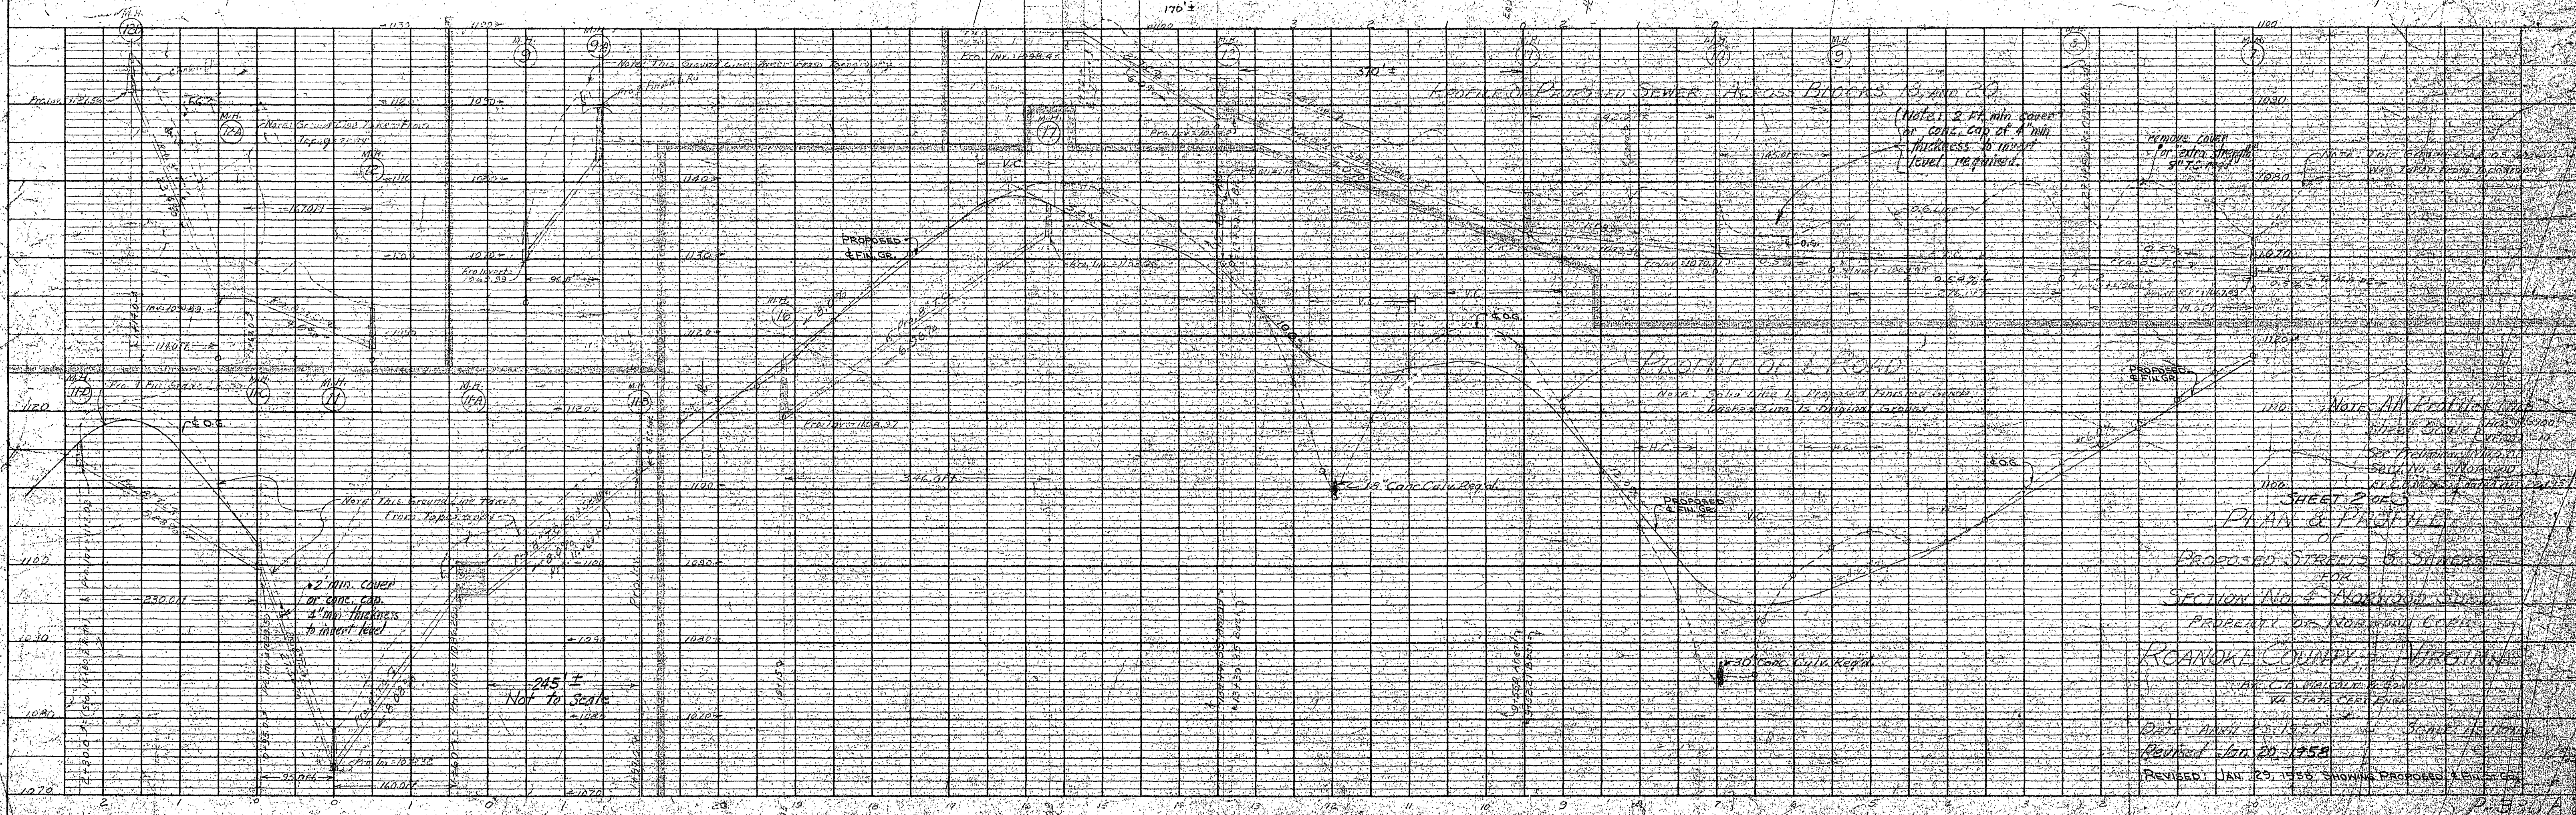
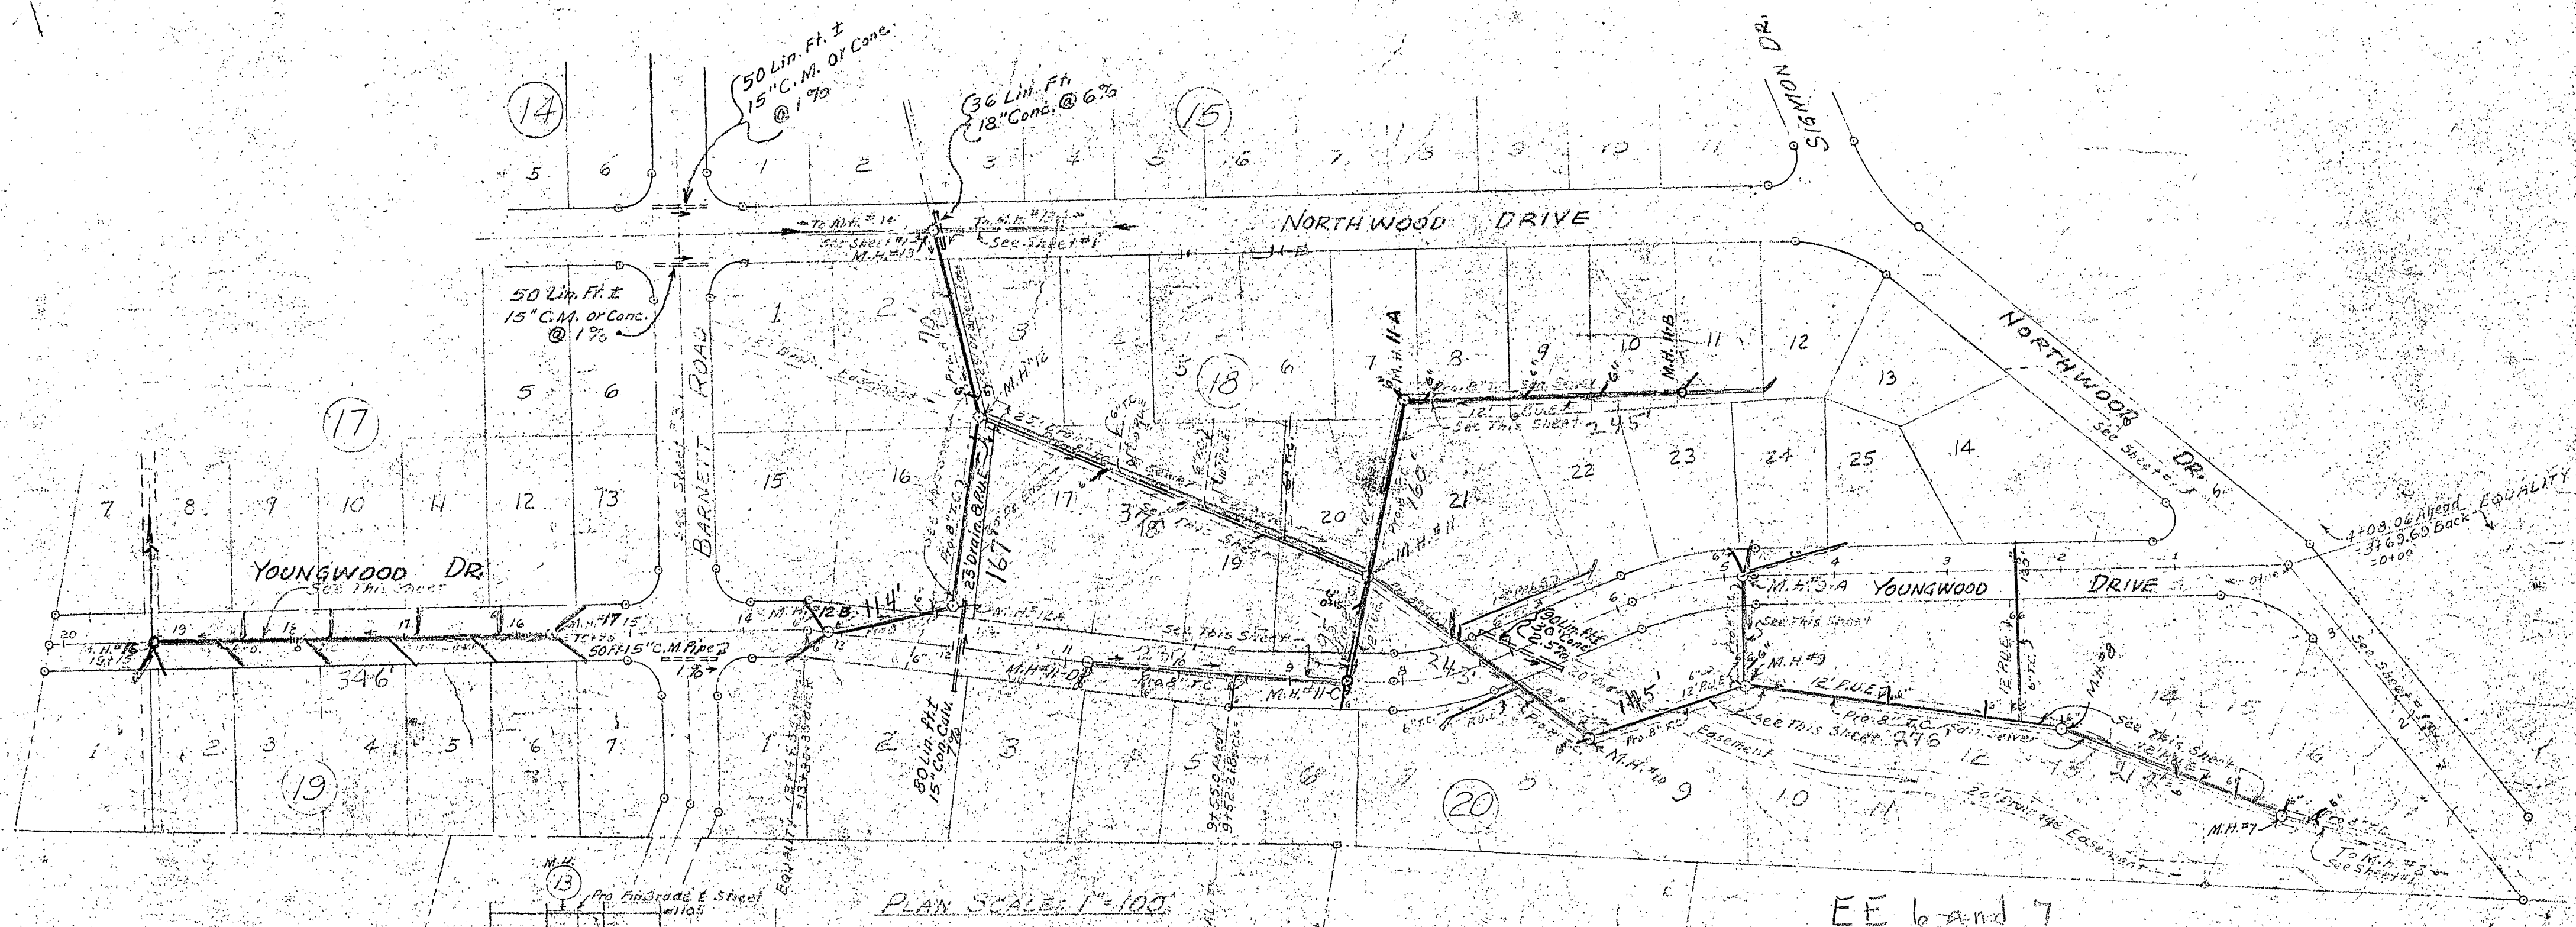


PLAN	DATE
SURVEYED	
NOTED	
PLOTTED	
CHECKED	
BY	
RT. OF WAY	
NO.	

PROFILE	DATE
SURVEYED	
NOTED	
PLOTTED	
CHECKED	
BY	
RT. OF WAY	
NO.	

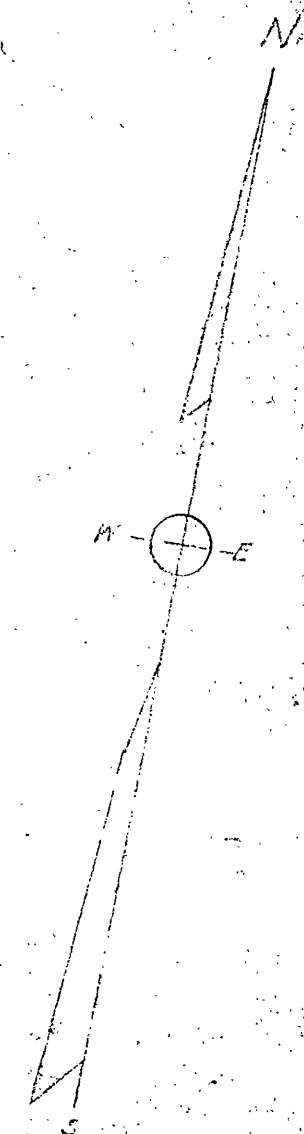

SHEET 2 OF 3
 PLAN & PROFILE
 OF
 DATE: APRIL 25, 1957
 Revised: JAN. 20, 1958
