



NO.	NO. OF BOOK	PROFILE	SURVEYED	BY	DATE
			PLOTTED GRADES CHECKED B. M. NOTED SIGHT LINE NOTATIONS CLOUD		

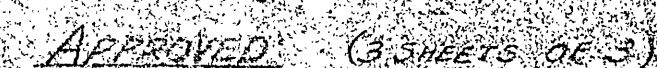


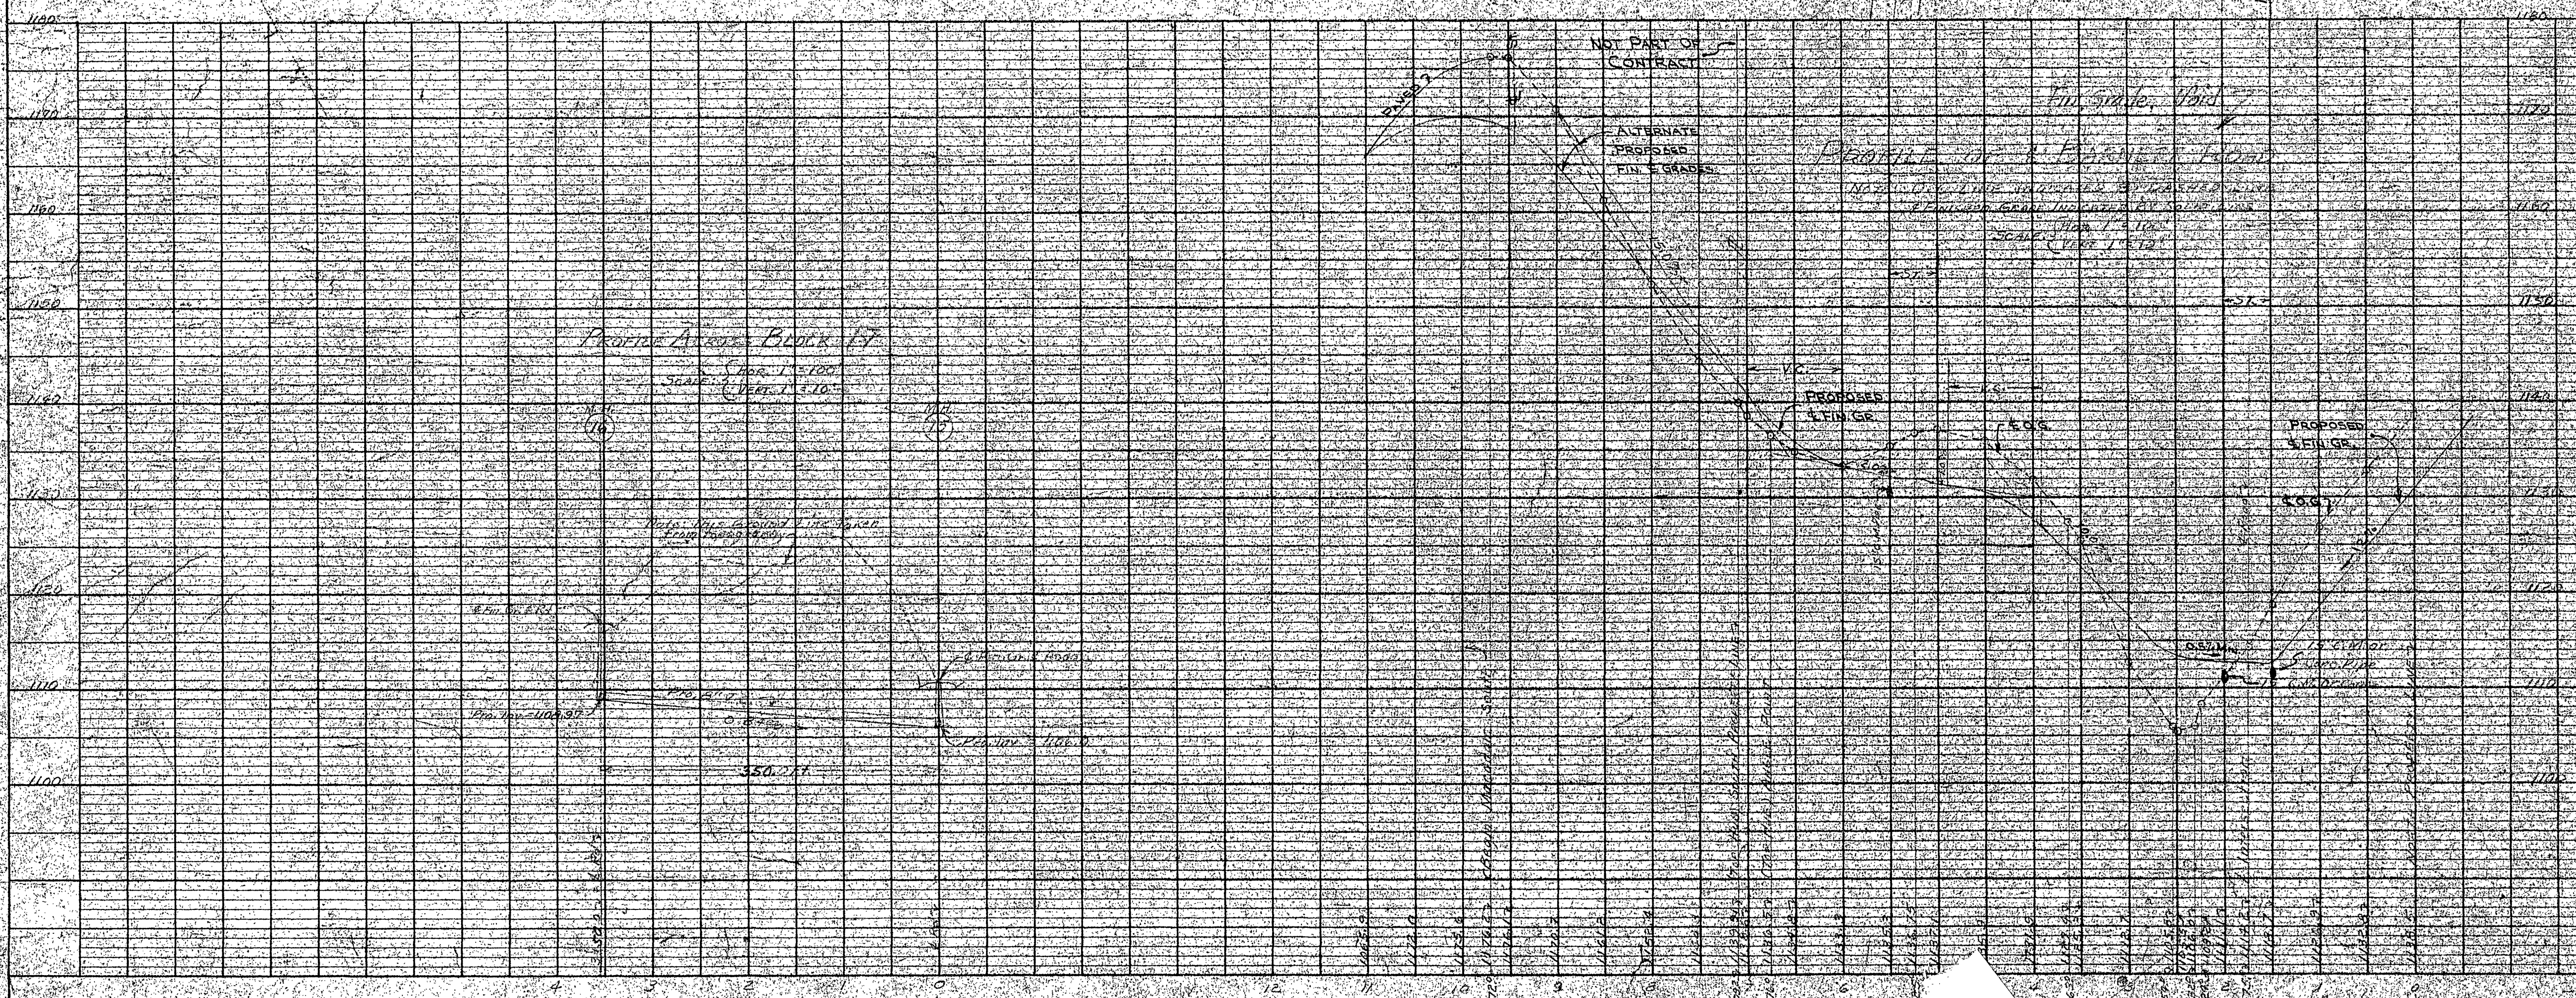

SHEET 3 OF 3

PLAN & PROFILE

PROPOSED STREET CLOSURE

Section And 4-Norwood SUBD.

ROANOKE COUNTY, VIRGINIA

DATE	APR 1951	SCALE	AS MEASURED
------	----------	-------	-------------

REVISED JAN 29, 1958 SHOWING PROPOSED EFN 37.9

NOTE: Also see WP-57, #B-5-55, V-55, & M-6-55

